



EXISTING GROUND FLOOR PLAN
SCALE 1:50@A2
EX-01

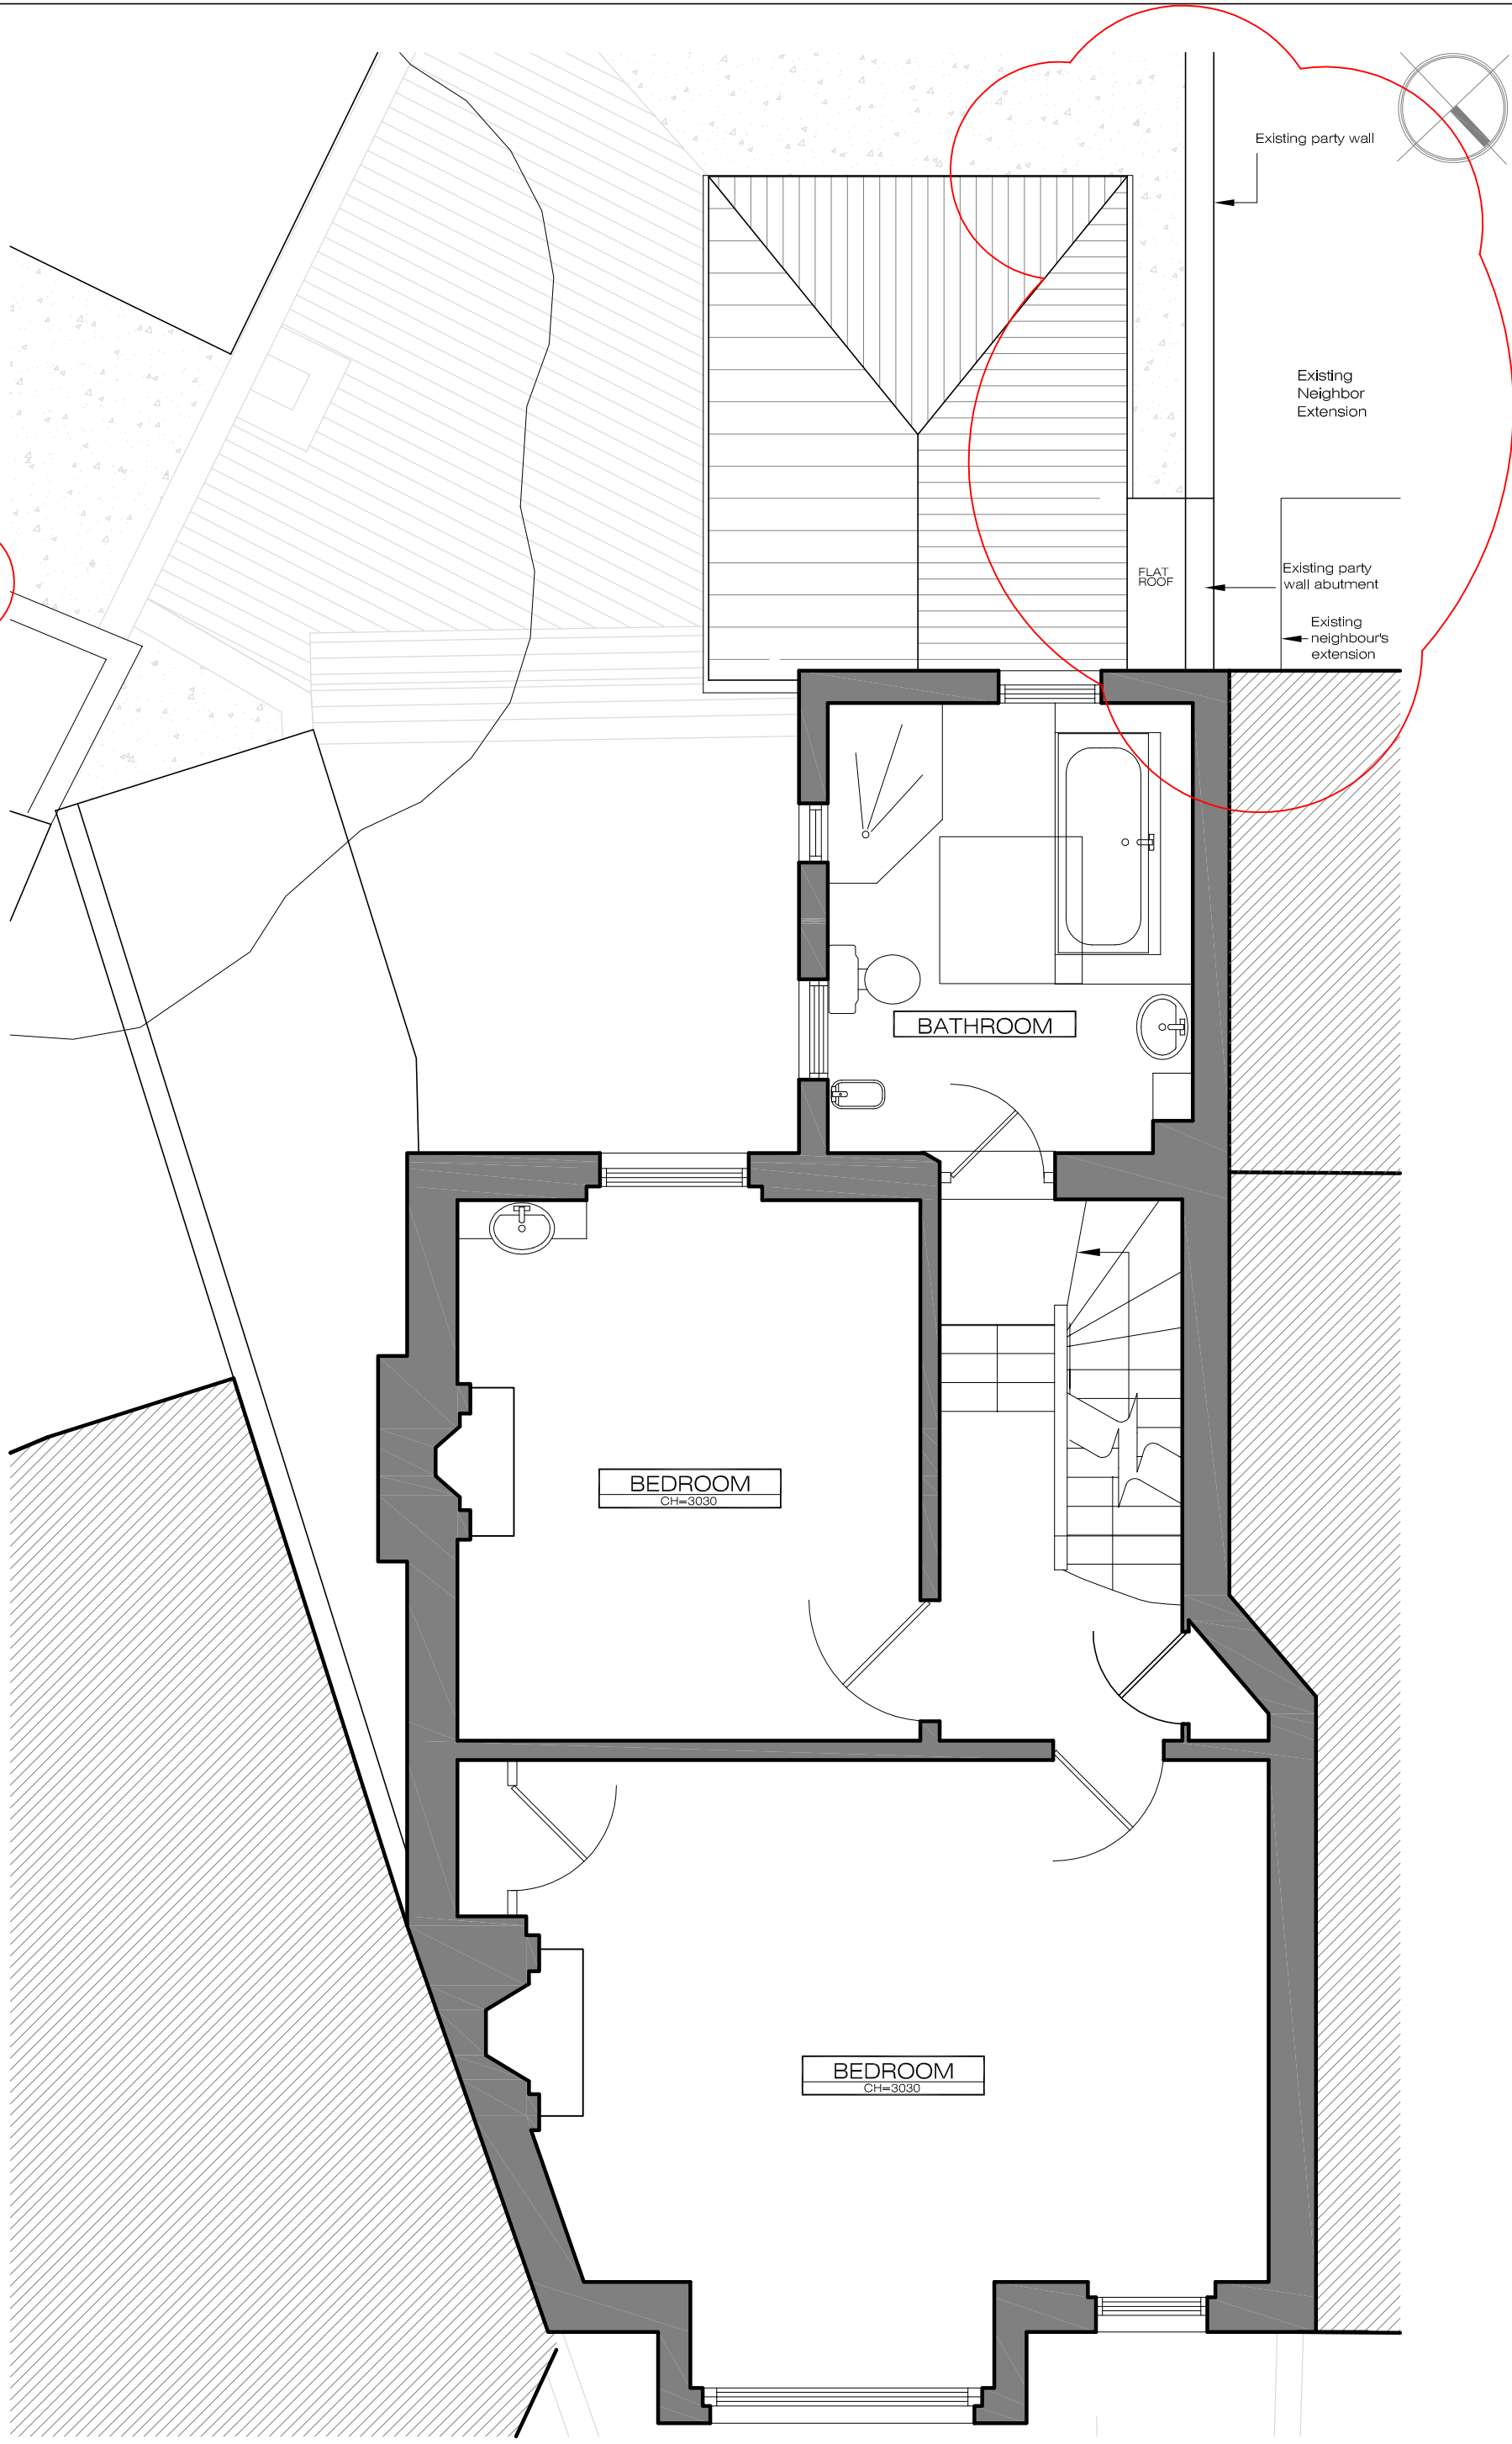

EXISTING FIRST FLOOR PLAN
SCALE 1:50@A2
EX-01

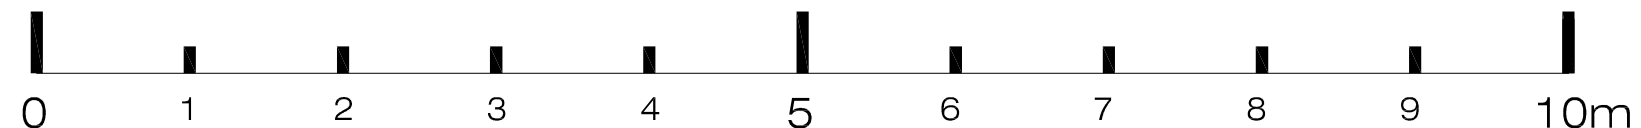

Ground Floor Office
102 Belsize Lane
London NW3 5BB

Office: +44 (0) 207 431 9014
s.sandler@xularchitecture.co.uk
www.xularchitecture.co.uk

- PLEASE NOTE:
1. ALL DIMENSIONS TO BE CHECKED ON SITE BEFORE FABRICATION.
 2. CONTRACTOR TO REFER TO ENGINEER'S DRAWINGS BEFORE PROCEEDING WITH WORKS.
 3. ALL DRAWINGS AND DESIGNS ARE COVERED BY DESIGN RIGHT (INTELLECTUAL PROPERTY), AND MAY NOT BE DISTRIBUTED, COPIED OR ISSUE WITHOUT WRITTEN PERMISSION OF XUL ARCHITECTURE.
 4. ALL DESIGN CONCEPTS ARE THE SOLE PROPERTY OF XUL ARCHITECTURE AND NO ADAPTATIONS, REPRODUCTIONS OR COPIES MAY BE MADE WITHOUT WRITTEN PERMISSION OF XUL ARCHITECTURE.
 5. THESE DRAWINGS ARE SUBJECT TO ANY VARIATION REQUIRED OR RECOMMENDATION BY ANY STATUTORY AUTHORITY, OR FOR THE BETTER CARRYING OUT OF THE WORKS.
 6. SAMPLES TO BE PROVIDED BY CONTRACTOR FOR XUL ARCHITECTURE APPROVAL.
 7. ALL FINISHES TO XUL ARCHITECTURE SATISFACTION.
 8. ALL DRAWINGS TO BE APPROVED BY XUL ARCHITECTURE BEFORE CONSTRUCTION.

ADDITIONAL NOTES:

REVISIONS			
No	Date	Description Issue For	Issue By
00	19/10/11	PRE-PLANNING	CC
01	31/10/11	PRE-PLANNING	CC
02	19/12/11	INFORMATION	CC
03	02/02/12	PLANNING	CC
04	01/03/12	PLANNING	SB
05	12/03/12	PLANNING	SB
06	21/03/12	PLANNING	SB
07	24/10/12	PLANNING	FP
08	19/11/12	PLANNING	FP

Client PRIVATE CLIENT		
Project 15 Rudall Crescent London NW3 1RR		
Title EXISTING Ground and First Floor		
Scale 1/50@A2	Dwg. No. EX-01	Rev. 08
Date 19/11/12		
Drawn CC	Project Number 11_11	
Checked SS		