


01 CHALK FARM ROAD - PART EAST ELEVATION

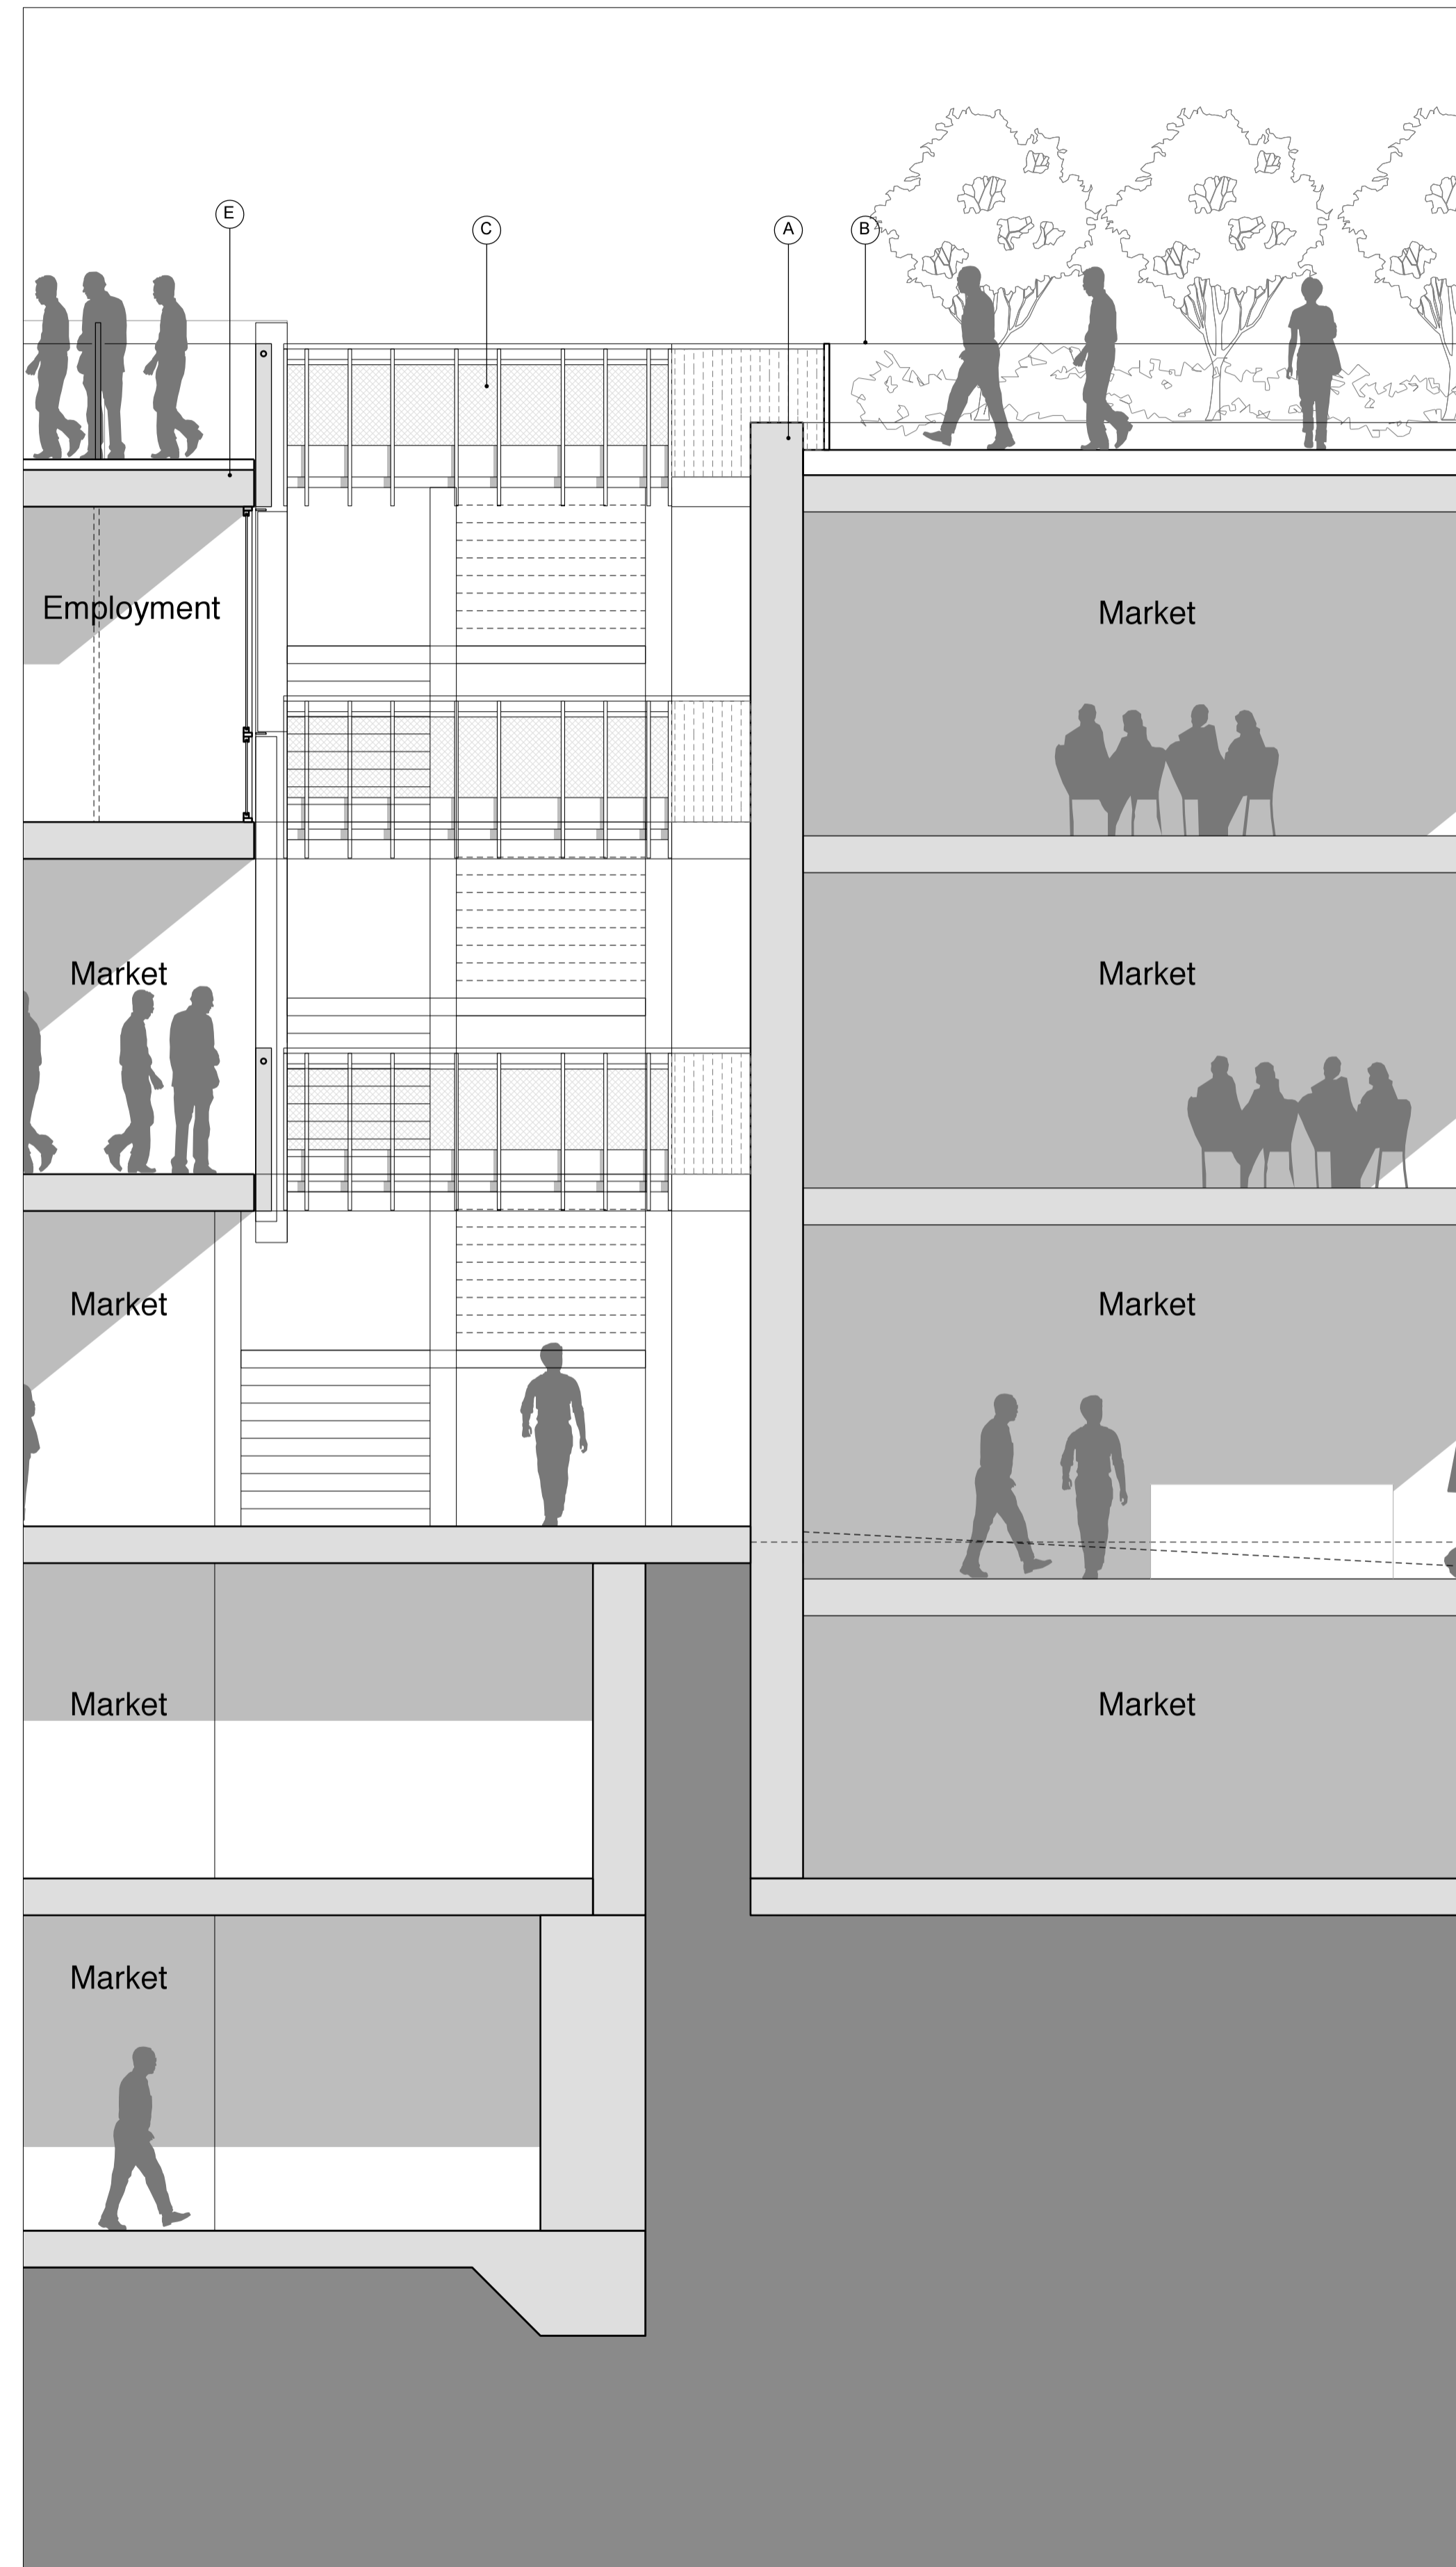

02 CHALK FARM ROAD EAST FACADE SECTION

KEY


- (A) Chalk Farm Road building (existing)
- (B) Metal balustrade
- (C) Mesh balustrade
- (D) Door
- (E) Building A1
- (F) Existing windows

A	30/10/12	NOTES ON TOP FLOOR AMENDED TO BE CONSISTENT WITH USE PLAN MP 103
-	31/08/12	PLANNING ISSUE

REV DATE

NOTE

1. Do not scale from this drawing, other than for Planning purposes.
2. All dimensions to be checked on site by the contractor and such dimensions to be his responsibility.
3. Report all drawing errors, omissions and discrepancies to the architect.
4. This document may be issued in an uncontrolled CAD format to enable others to use it as background information to make alterations and/or additions. In that instance the file will be accompanied by a PDF version. It is for those making such alterations and additions to ensure that they make use of current background information. AHMM Ltd accepts no liability for any such alterations or additions to the background information or arising out of changes to background information which occur prior to alterations or additions being made.

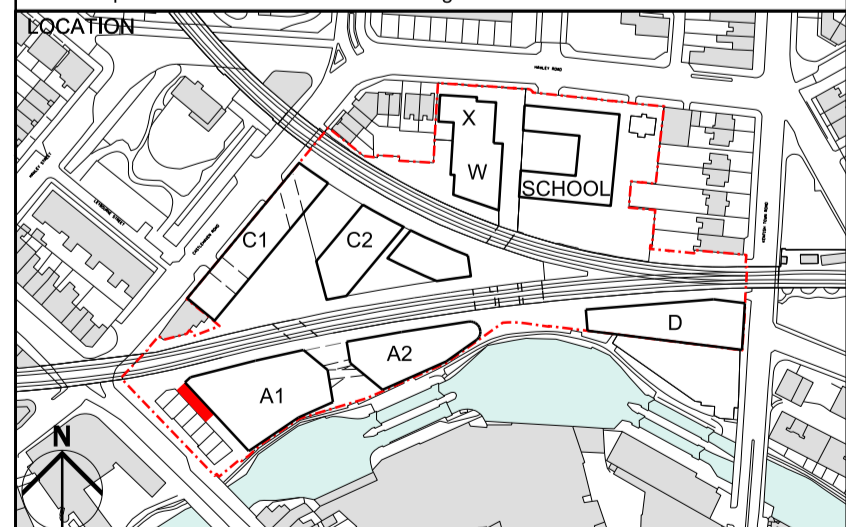

ALLFORD HALL MONAGHAN MORRIS
 ARCHITECTS Ltd
 2ND FLOOR, BLOCK C, 5-23 OLD STREET LONDON EC1V 9HL
 TEL 020 7251 5261 FAX 020 7251 5123 WEB WWW.AHMM.CO.UK

job title
 CAMDEN LOCK VILLAGE

drawing title / location
 PROPOSED BAY DETAIL: CFR EAST ELEVATION

drawn by	checked	scale	status
BJL	AS	1:50@A1; 1:100@A3	PLANNING
project	zone	source	classification
12001	A	-	[00]
drawing no.	revision		
221	A		