


01 WEST ELEVATION

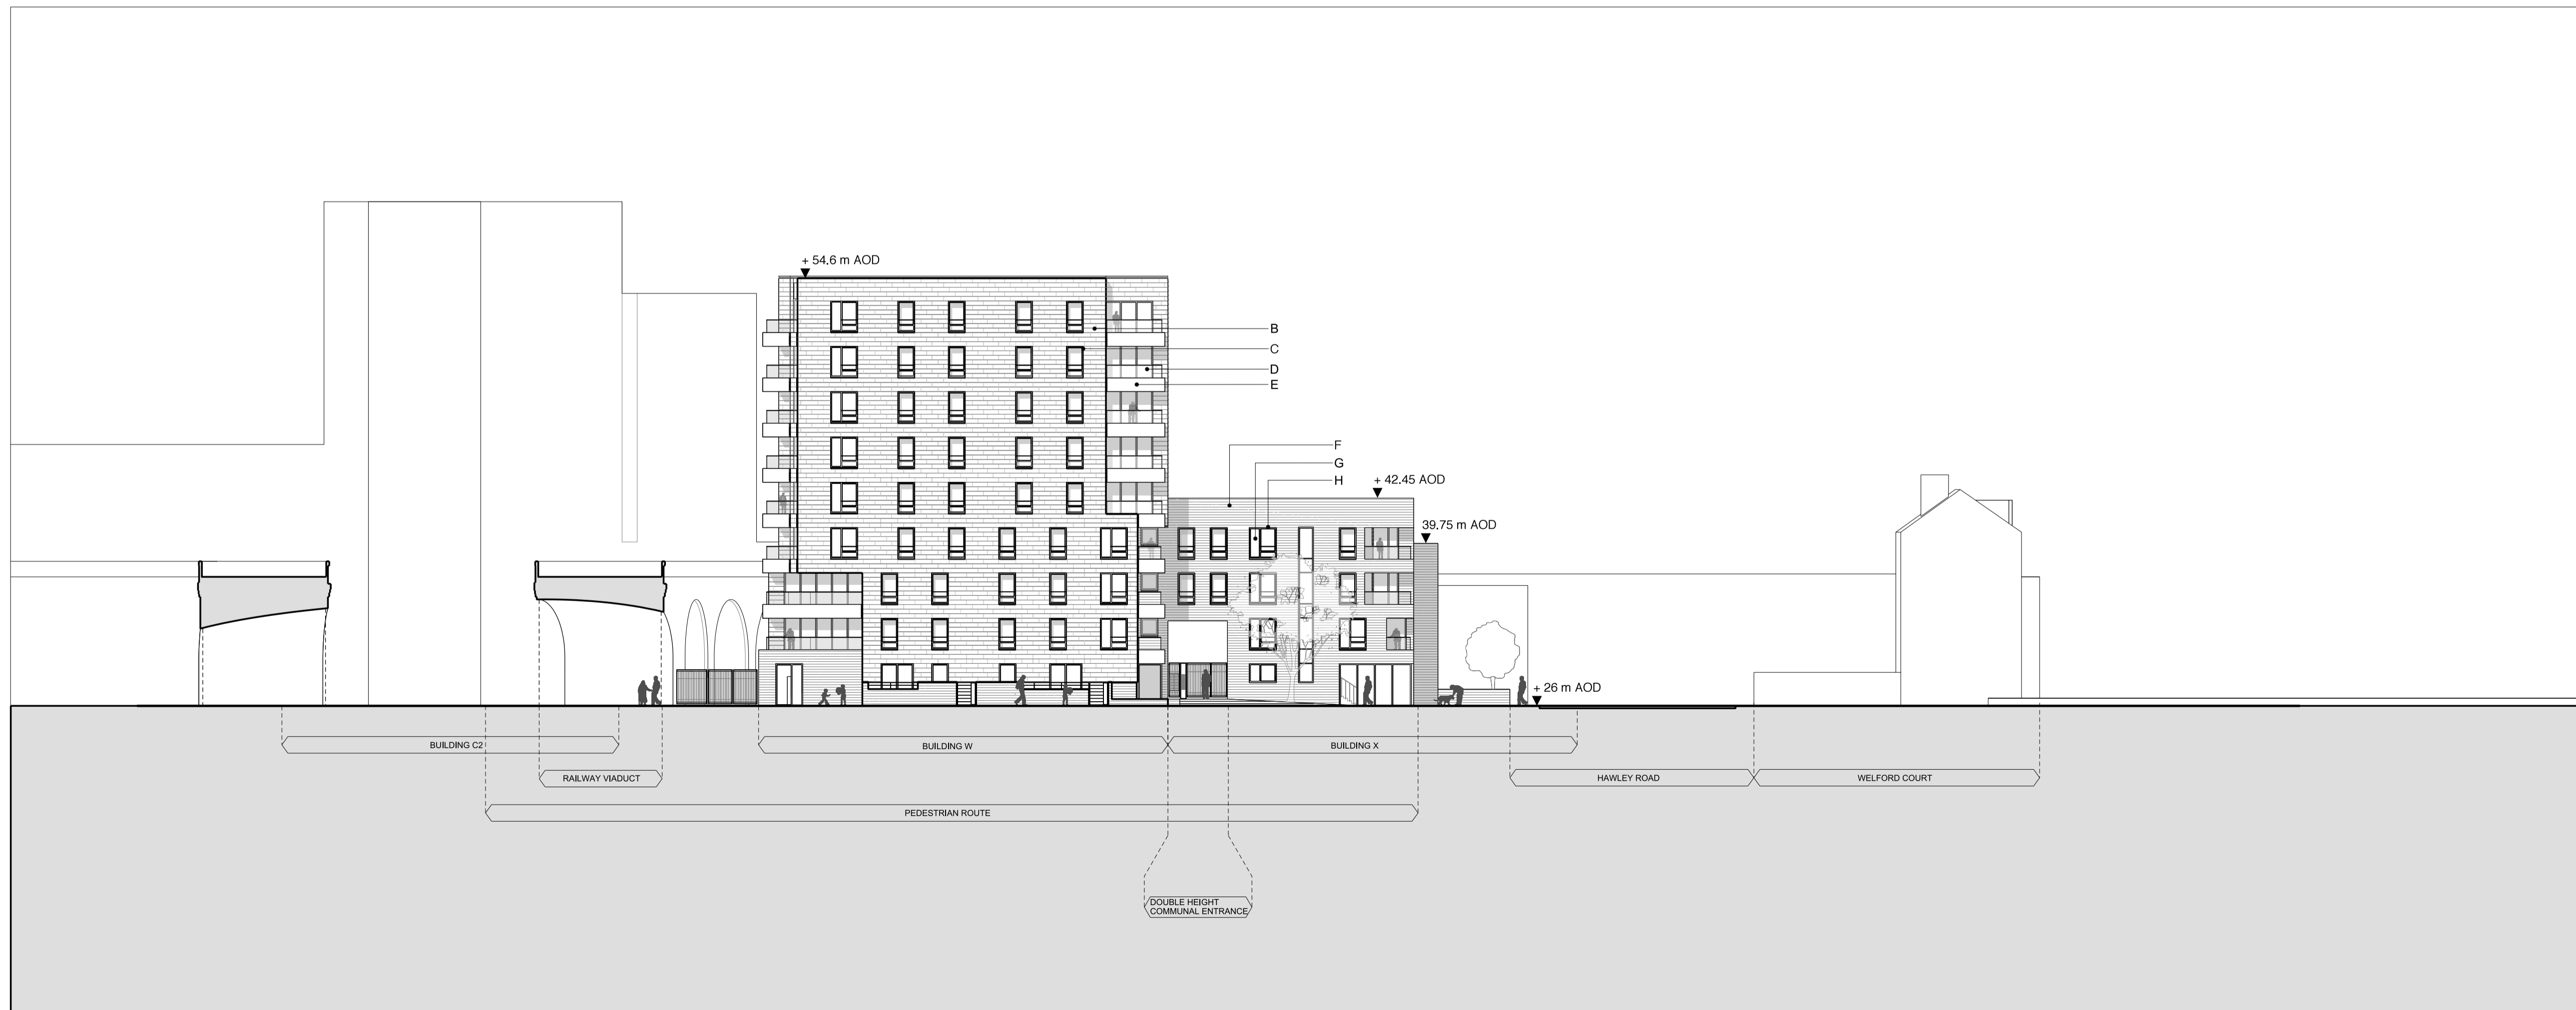

02 EAST ELEVATION


NOTES / SPECIFICATION

- [A] PRECAST CONCRETE SPANDREL
- [B] LAPPED CLAY TILE CLADDING
- [C] POWDER COATED PRESSED METAL WINDOW SURROUNDS
- [D] TRANSLUCENT GLAZED BALUSTRADE TO BALCONY
- [E] PRECAST CONCRETE BALCONY UPSTAND
- [F] BRICKWORK
- [G] TRANSLUCENT GLAZED WINDOW PANEL (MASTER BEDROOM ONLY)
- [H] POWDER COATED METAL WINDOW FRAMES

REV	DATE	DESCRIPTION
A	30/10/12	BRICK PATTERN ON EAST ELEVATION ADDED TO BE CONSISTENT WITH WEST ELEVATION
-	31/08/12	PLANNING ISSUE

NOTE

1. Do not scale from this drawing, other than for Planning purposes.
2. All dimensions to be checked on site by the contractor and such dimensions to be his responsibility.
3. Report all drawing errors, omissions and discrepancies to the architect.
4. This document may be issued in an uncontrolled CAD format to enable others to use it as background information to make alterations and/or additions. In that instance the file will be accompanied by a PDF version. It is for those making such alterations and additions to ensure that they make use of current background information. AHMM Ltd accepts no liability for any such alterations or additions to the background information or arising out of changes to background information which occur prior to alterations of additions being made.

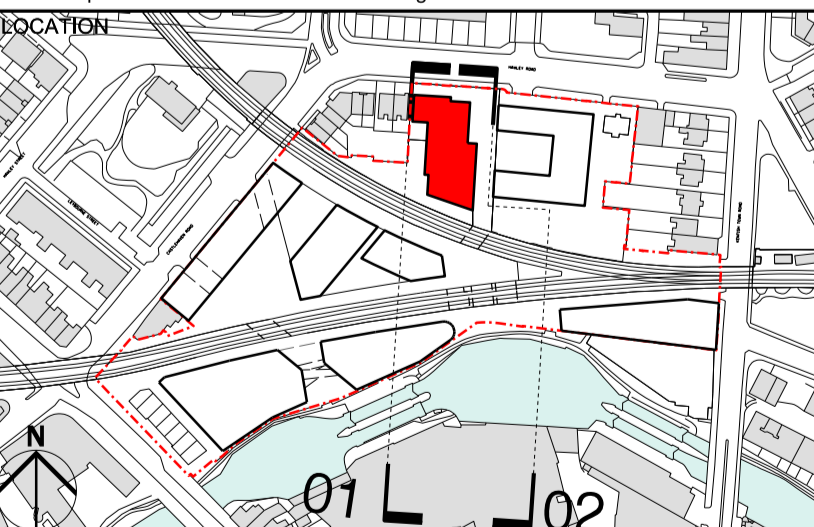

**ALLFORD HALL MONAGHAN MORRIS**

ARCHITECTS Ltd  
2ND FLOOR, BLOCK C, 5-23 OLD STREET LONDON EC1V 9HL  
TEL 020 7251 5261 FAX 020 7251 5123 WEB WWW.AHMM.CO.UK

job title  
CAMDEN LOCK VILLAGE

drawing title / location  
PROPOSED ELEVATIONS W+X  
EAST AND WEST

drawn by	checked	scale	status
MM	WL	1:250@A1; 1:500@A3	PLANNING

project	zone	source	classification	drawing no.	revision
12001	B		[00]	201	A