


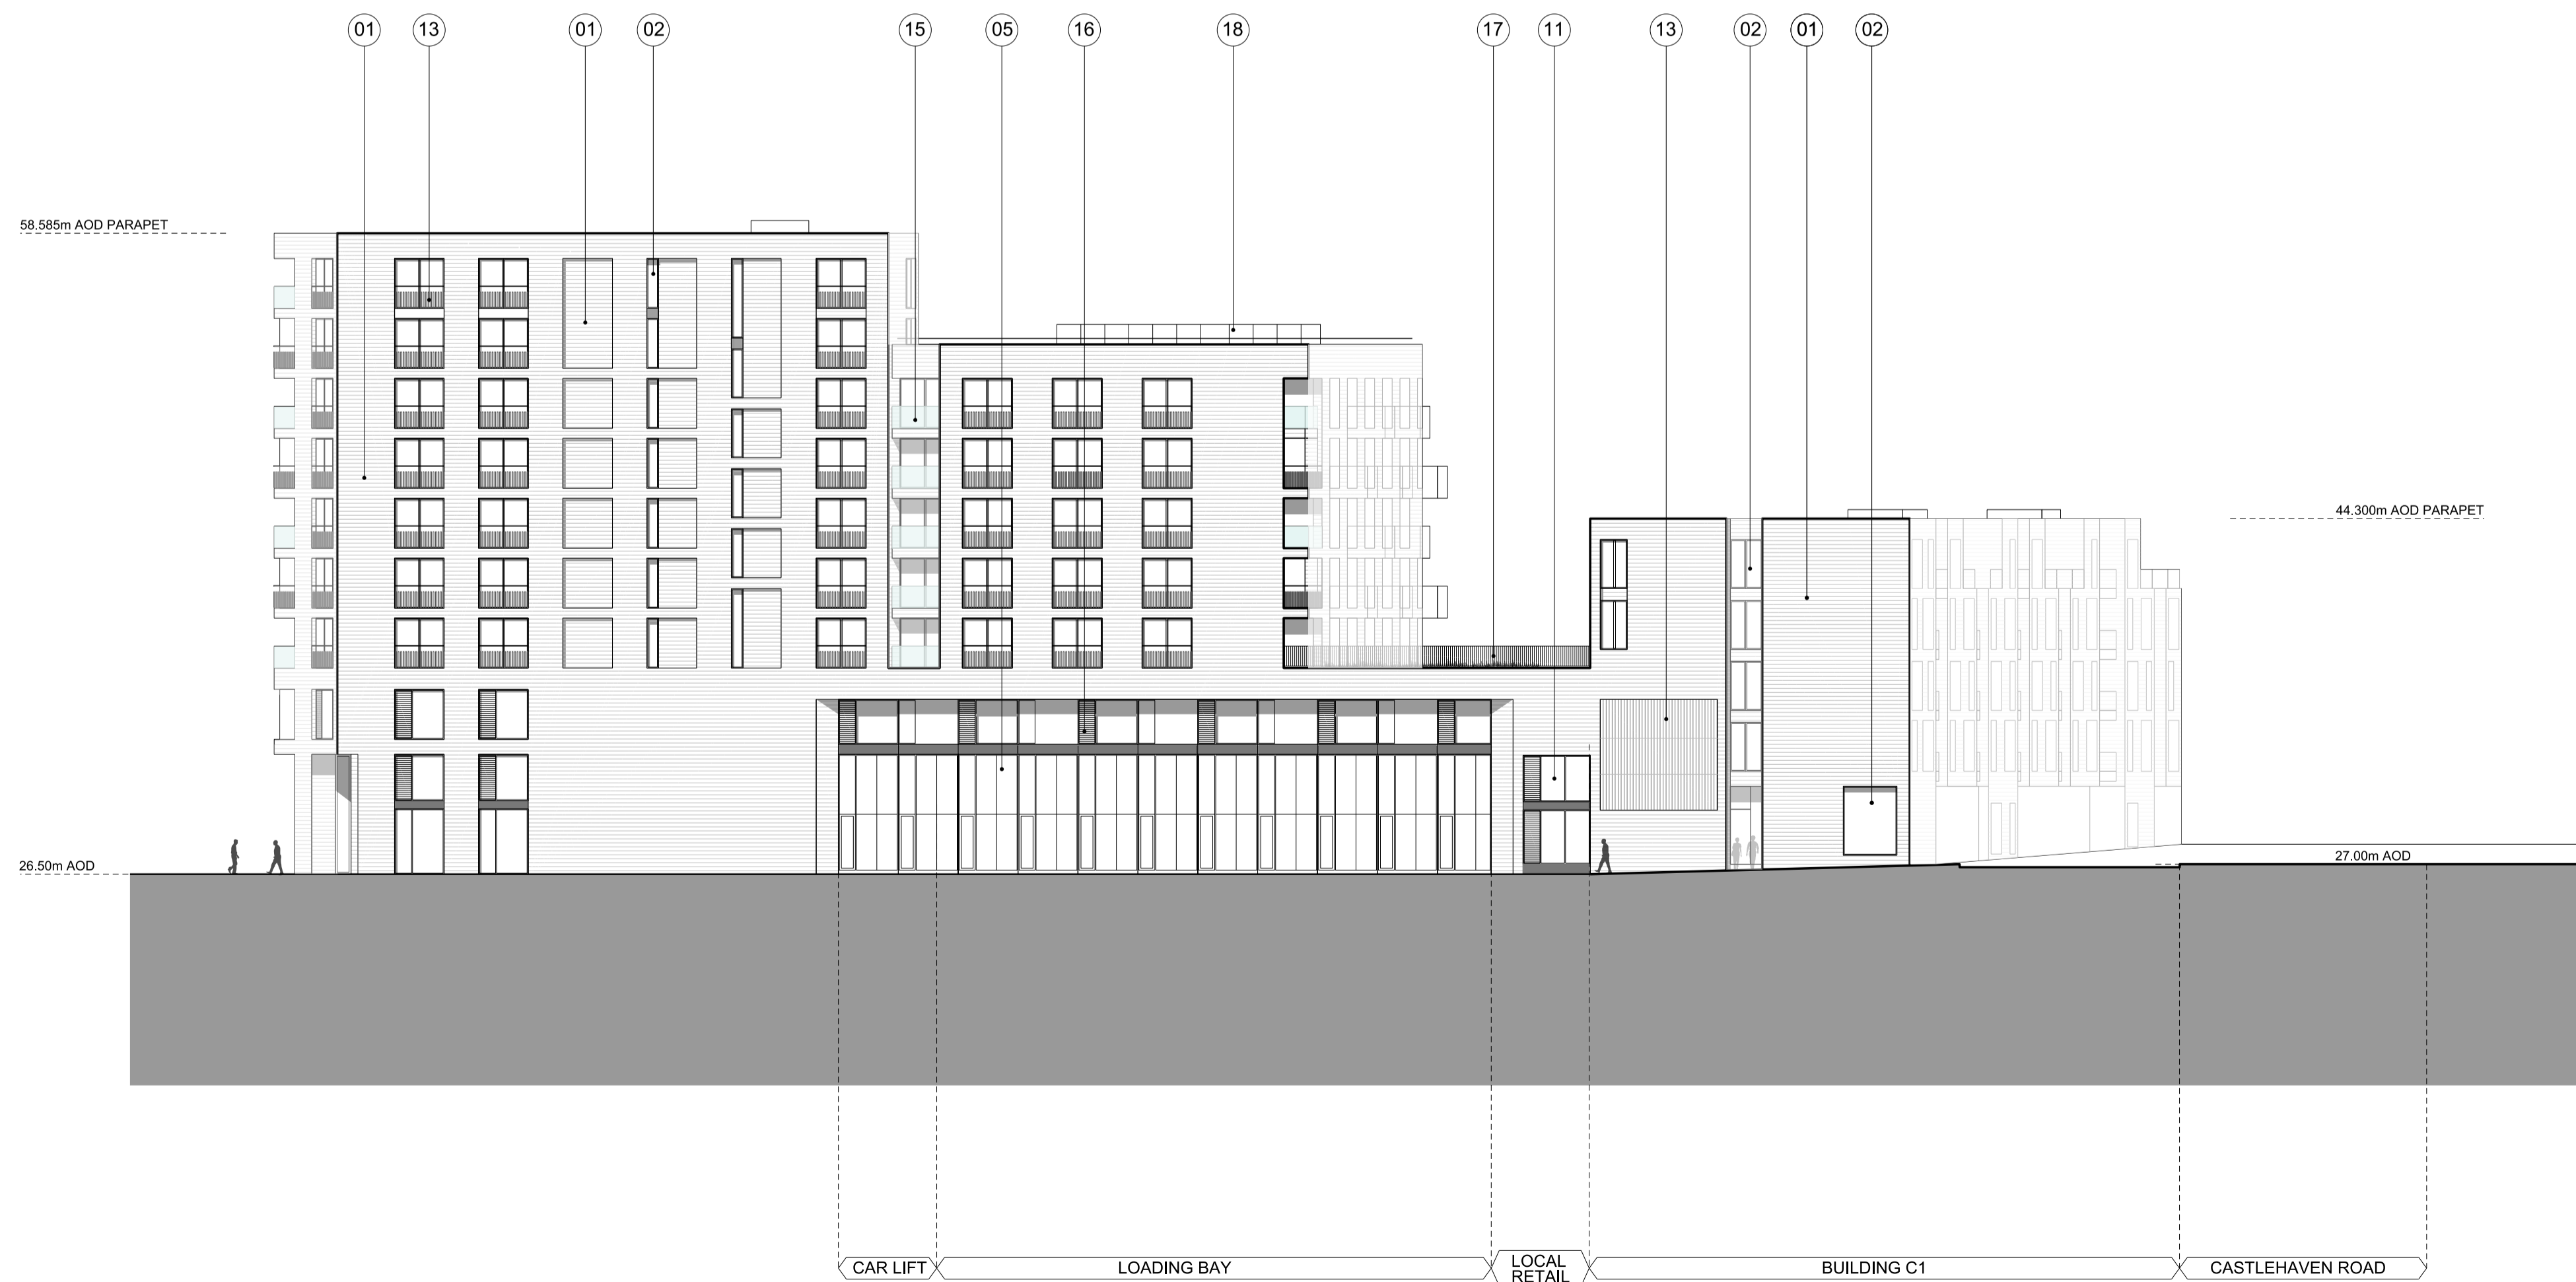

01 BUILDING C2\_ SOUTH ELEVATION




02 BUILDING C2\_ EAST END ELEVATION



03 BUILDING C2\_ NORTH ELEVATION

KEY / NOTES INTERNAL RESIDENTIAL LAYOUTS ARE INDICATIVE ONLY

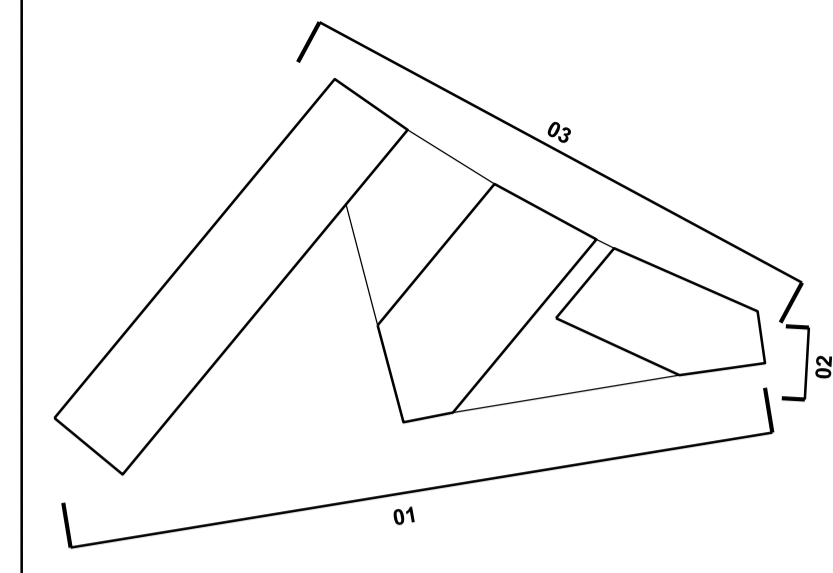

KEY PLAN


KEY

- 01 BRICK
- 02 METAL FRAMED GLAZING
- 03 TIMBER SCREEN
- 04 METAL SHUTTERS
- 05 METAL PANEL(S)
- 06 METAL BRIDGE
- 07 TIMBER BENCH
- 08 METAL ROOF
- 09 METAL BALUSTRADE / HANDRAIL
- 10 TIMBER DECK
- 11 METAL FRAMED GLAZED DOOR
- 12 METAL FRAMED GLAZED SHOPFRONT
- 13 VERTICAL TERRACOTTA BAGUETTES
- 14 GREEN ROOF
- 15 GLASS BALUSTRADE
- 16 LOUVER PANEL
- 17 METAL RAILING BALUSTRADE

A	30/10/12	ANNOTATION NUMBER AMENDED TO MATCH ELEVATION
-	31/10/12	PLANNING ISSUE
REV	DATE	

NOTE

1. Do not scale from this drawing, other than for Planning purposes.
2. All dimensions to be checked on site by the contractor and such dimensions to be his responsibility.
3. Report all drawing errors, omissions and discrepancies to the architect.
4. This document may be issued in an uncontrolled CAD format to enable others to use it as background information to make alterations and/or additions. In that instance the file will be accompanied by a PDF version. It is for those making such alterations and additions to ensure that they make use of current background information. AHMM Ltd accepts no liability for any such alterations or additions to the background information or arising out of changes to background information which occur prior to alterations of additions being made.

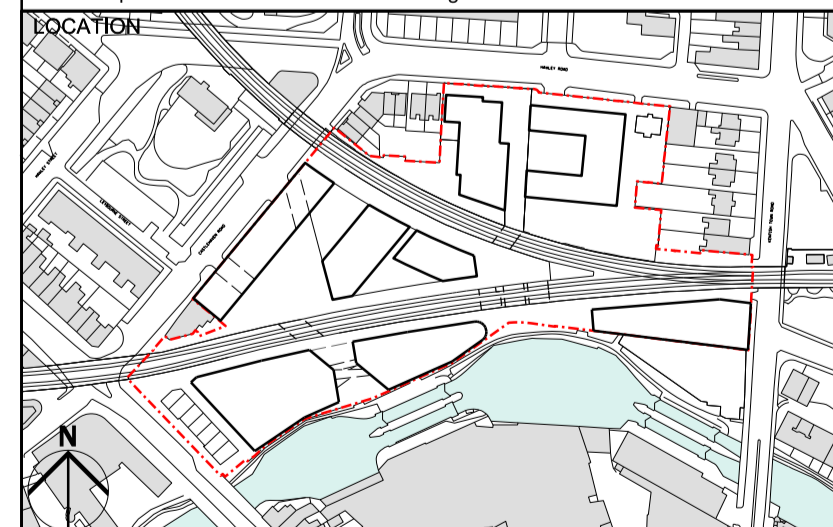

**ALLFORD HALL MONAGHAN MORRIS**

ARCHITECTS Ltd  
2ND FLOOR, BLOCK C, 5-23 OLD STREET LONDON EC1V 9HL  
TEL 020 7251 5261 FAX 020 7251 5123 WEB WWW.AHMM.CO.UK

job title  
CAMDEN LOCK VILLAGE

drawing title / location  
BUILDING C2  
PROPOSED GA ELEVATIONS

drawn by | checked | scale | status  
CS | WL | 1:250@A1; 1:500@A3 | PLANNING

project	zone	source	classification	drawing no.	revision
12001	C		[00]	2 01	A