


DETAIL REF.: 01/201		Surface Finish: Granite Setts Unit Size: 80 x 80 x 80mm Finish/Bond: Cropped/Half Lap Stretcher Colour: Marshalls GRA 906 Dark Green, GRA 903 Mid Grey or similar approved Bedding/Joining: Mortar bed with 8-10mm colour matched joints Specification: Road base to engineer's details
DETAIL REF.: 01/201		Surface Finish: Granite Blocks Unit Size: 200 x 100 x 80mm Finish/Bond: Cropped/Half Lap Stretcher Colour: Marshalls GRA 906 Dark Green, GRA 903 Mid Grey or similar approved Bedding/Joining: Mortar bed with 8-10mm colour matched mortar joints Specification: Road base to engineer's details
DETAIL REF.: 02/201		Surface Finish: Permeable Block Paving, Marshalls Tegula Priora or similar approved Unit Size: 160 x 120 x 80mm Finish/Bond: Manufacturer's Standard/Herringbone Colour: Marshalls Pennant Grey or similar approved Bedding/Joining: Permeable base with granular filled joints to engineers specification Specification: Permeable road base with tree root protection cells to engineer's details
DETAIL REF.: REFER TO ENGINEERS DETAILS		Surface Finish: Macadam Finish: Grade to engineer's details Colour: Black Specification: Concrete planks & Road base to engineer's details
DETAIL REF.: 01/201		Surface Finish: Granite kerbstone Unit Size: 150 x 200 x 900mm Finish: Picked Colour: Silver Grey, Marshalls GRA 917 or similar approved Bedding/Joining: Mortar bed with 3-5mm colour matched mortar joints Specification: Concrete haunch to engineer's specification
DETAIL REF.: 03/201		Surface Finish: Yorkstone Paving Unit Size: 300 x 400-600 x 50mm Finish/Bond: Flamed/Diamond Sawn / Half Lap Stretcher Colour: Marshalls Moselden or similar approved Bedding/Joining: Mortar bed with 5mm colour matched joints Specification: Concrete foundation to engineer's details
DETAIL REF.: 05/201		Surface Finish: FSC Certified Hardwood Timber Decking Unit Size: 65 x 20mm length cut to suit location Finish/Bond: Treated smooth sawn Colour: Ipe /Rich Brown to approval Bedding/Joining: FSC Certified Hardwood joists/battens on support pads with open joints Specification: Suspended deck system to engineer's details
DETAIL REF.: 04/201		Surface Finish: Yorkstone Stepping Stones (to match Yorkstone Paving) Unit Size: 1000 x 400 x 100mm Finish/Bond: Flamed/Diamond Sawn Colour: Marshalls Moselden or similar approved Bedding/Joining: Semi-dry mortar bed Specification: Compacted sub-base to engineer's specification with geotextile layer below
DETAIL REF.: 03/201		Surface Finish: Pebbles Unit Size: 40-90mm Finish/Bond: River washed, rounded Colour: White/cream to approved sample Specification: Location specific/Base to engineer's details
DETAIL REF.: 04/201		Surface Finish: Limestone Gravel Unit Size: 10mm Finish/Bond: Chippings/angular Colour: Dove grey to approved sample Specification: Compacted substrate with geotextile lining below
DETAIL REF.: 06/201		Surface Finish: Concrete Paving, Marshalls La Linia or similar approved Unit Size: 400 x 400 x 60mm & 200 x 100 x 60mm edging Finish/Bond: Lightly textured/Manufacturer's Standard Colour: Grey Granite or similar approved Bedding/Joining: Mortar bed, 5mm colour matched joints Specification: Concrete planks to engineer's details
DETAIL REF.: 07/201		Surface Finish: Permeable Concrete Paving, Marshalls Tegula Priora or similar approved Unit Size: 160 x 240 x 60mm Finish/Bond: Manufacturer's Standard/Half Lap Stretcher Colour: Marshalls Harvest or approved similar Specification: Permeable road base with tree root protection cells to engineer's details

1 GROUND FLOOR PAVING PLAN
PLAN 1:200

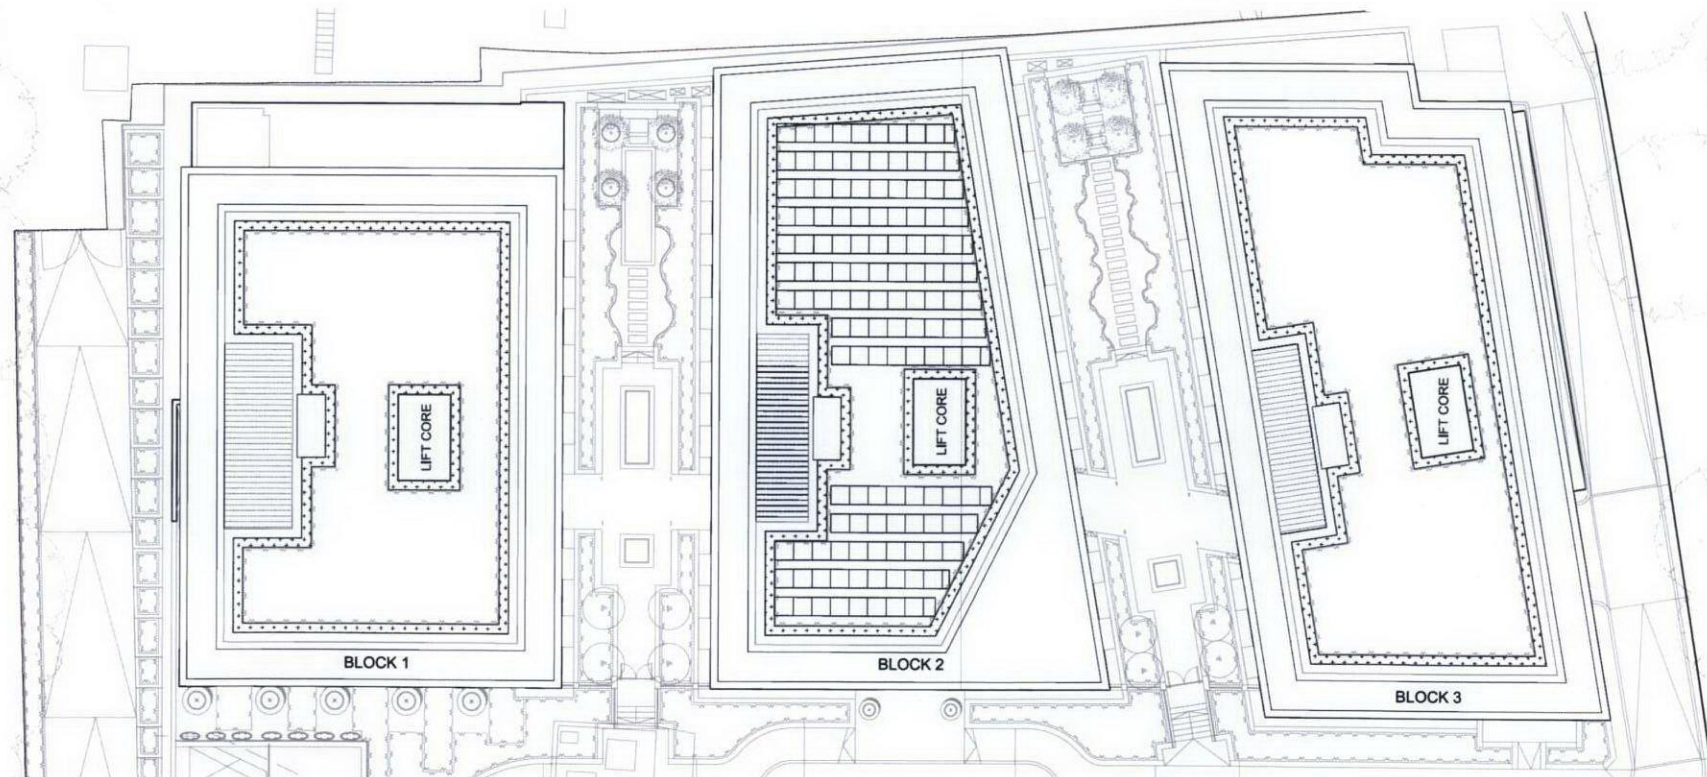

2 ROOF LEVEL PAVING PLAN
PLAN 1:200

PLANNING ISSUE

REV	DATE	INITIAL	DESCRIPTION
C	05-11-12	KP	PLAN UPDATED
B	18-10-12	KP	BOUNDARIES REVISED & SPEC. UPDATED
A	25-09-12	KP	MATERIALS UPDATED

Project Title
ST. EDMUNDS TERRACE
London, NW8

Client
CIT Real Estate Partners LLP,
7 Curzon Street, London, W1J 5HG

Architect / Client
Squire and Partners
17 White Street London WC2E 1AF
T: +44 (0)20 7728 7889 F: +44 (0)20 7728 8889
E: info@squireandpartners.com
www.squireandpartners.com

Engineers / Consultants

Landscape Architect
scape
36-42 New Inn Yard, London EC2A 3EY
T: +44 (0)20 7728 7889 F: +44 (0)20 7728 8889
E: info@scape.co.uk W: www.scape.co.uk

© Copyright Scape Design Associates Limited - Registered in England, No: 4085451
This document and its contents are the copyright of the designer.
Any party receiving this document does so in confidence and agrees that information contained herein shall not be published in whole or in part or disclosed to others without the express prior written consent of Scape Design Associates.

Do not scale. All dimensions to be checked on site. All information on these drawings are for aesthetic control only.


Drawing Series
SCEHEME DESIGN
200 SERIES PAVING & EDGES

Drawing Title
LANDSCAPE PAVING KEY PLAN


Date : AUG 2012
Drawn : KP
Checked : PJ
Project No.: 254

Bar Scale
1:200 @ A1
0 2 4 6 8 10 metres


Drawing no. 254_SD_200 Revision C

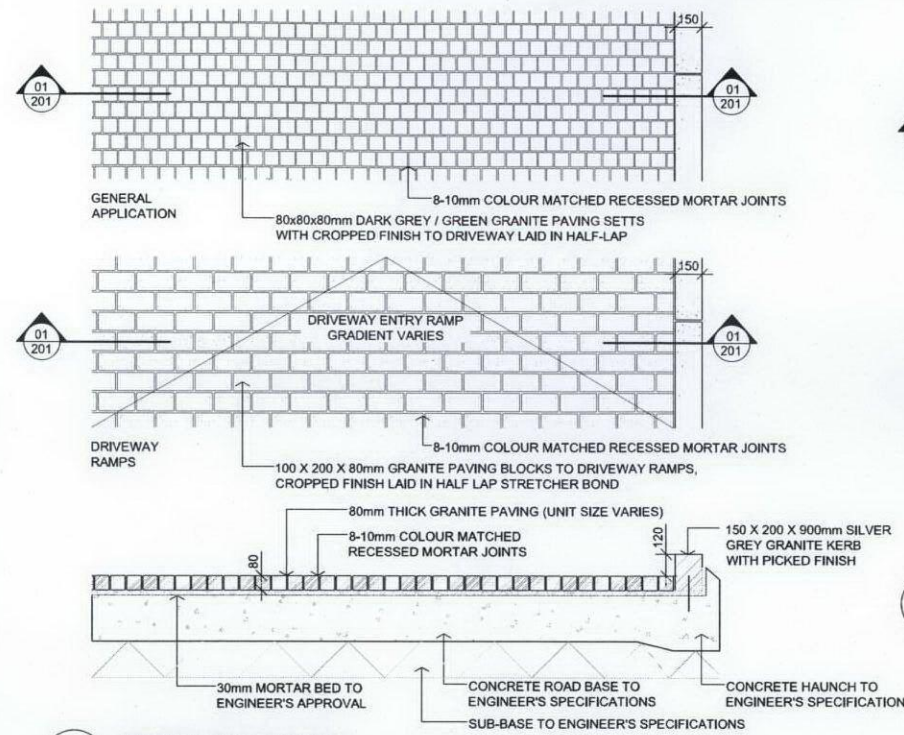


1 DRIVEWAY PAVING
PLAN/SECTION 1:20

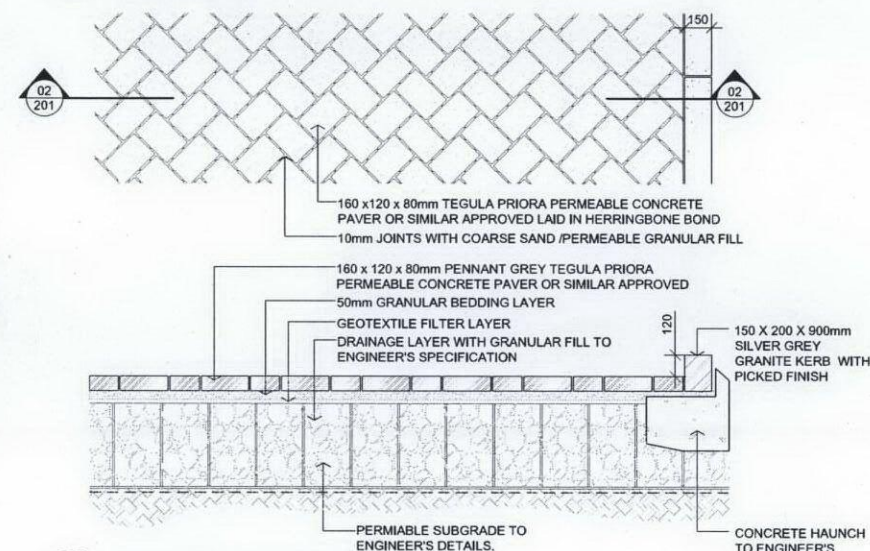



2 PERMEABLE ROAD SURFACE
PLAN/SECTION 1:20

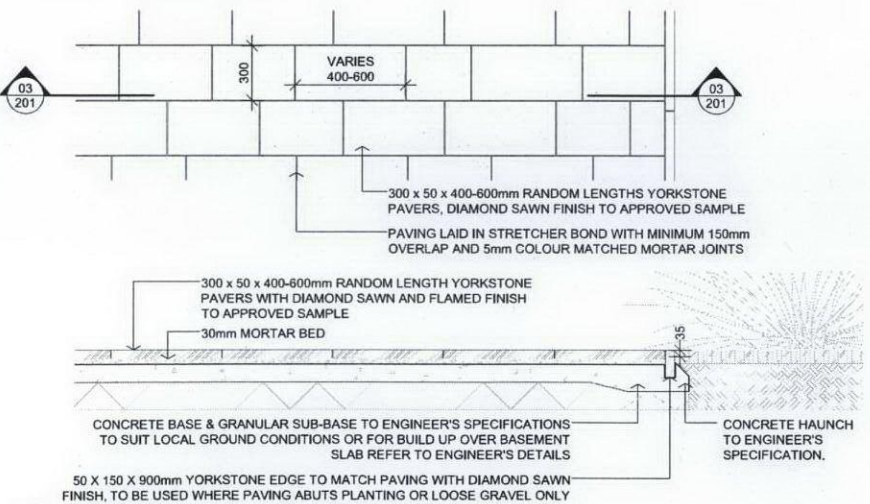


3 TYPICAL YORKSTONE PAVING
PLAN/SECTION 1:20

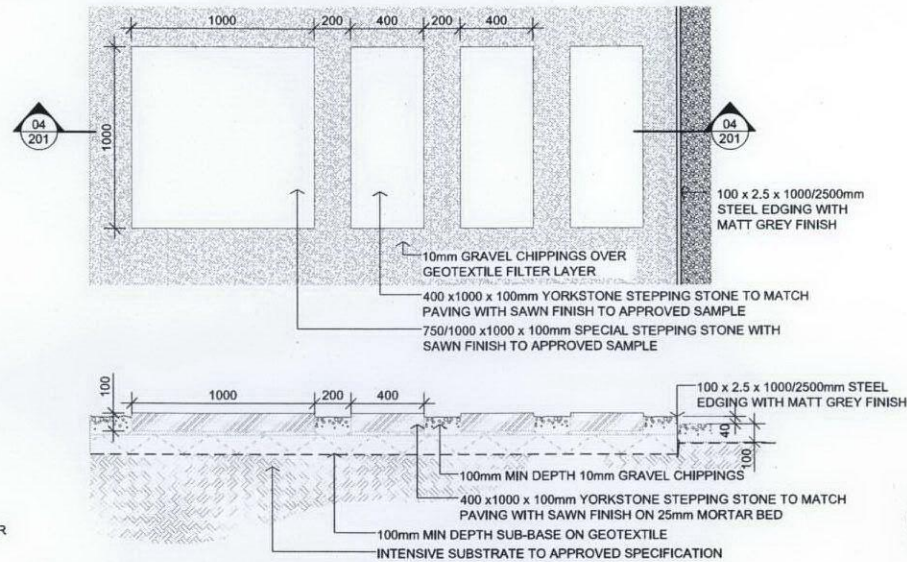


4 YORKSTONE STEPPING STONES & GRAVEL SURFACE
PLAN/SECTION 1:20

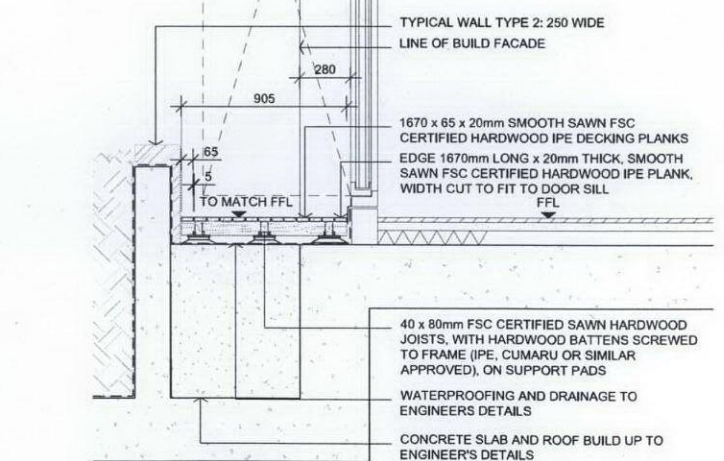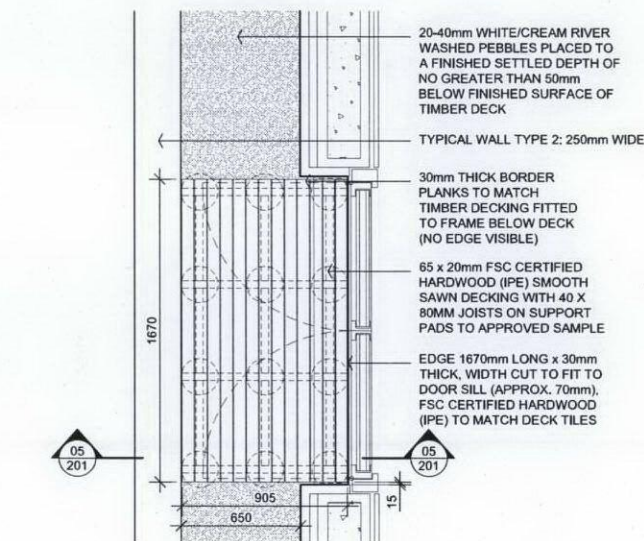

5 TIMBER DECK TERRACE & COBBLE MAINTENANCE ZONE
PLAN/SECTION 1:20

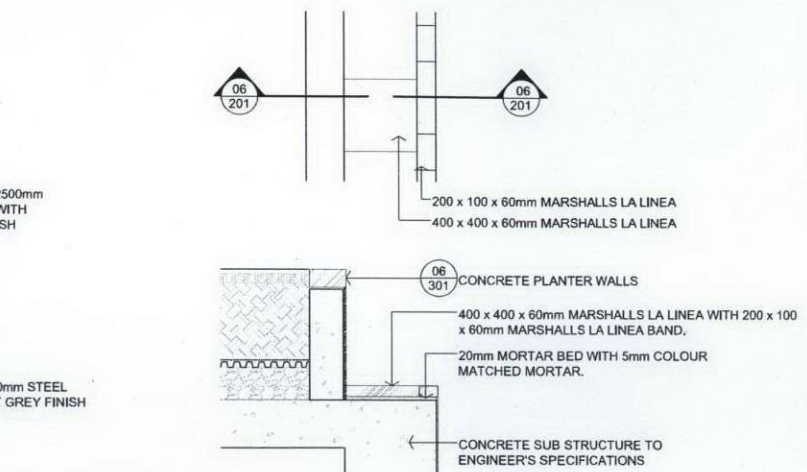

6 CONCRETE PAVING
PLAN/SECTION 1:20

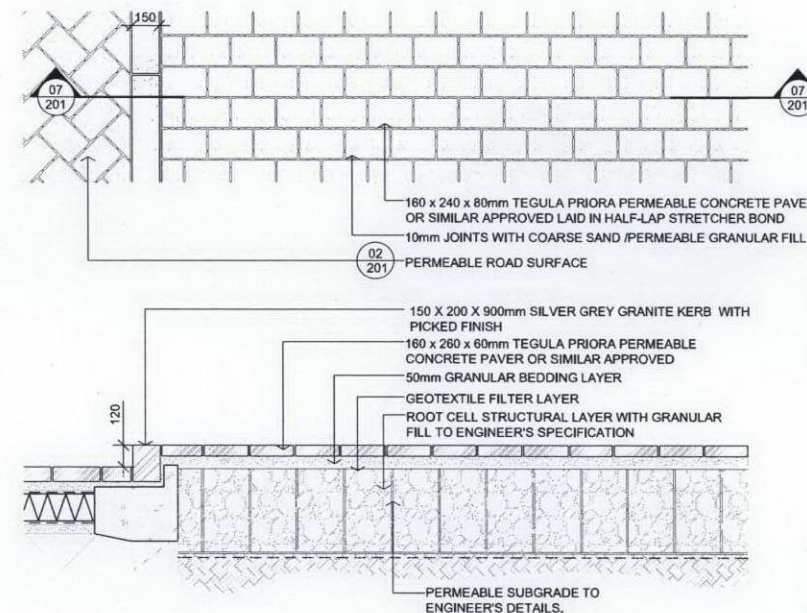

7 PERMEABLE DRIVEWAY CONCRETE BLOCK PAVING
PLAN/SECTION 1:20

PLANNING ISSUE

REV	DATE	INITIAL	DESCRIPTION
B	21-10-12	KP	DETAILS AMENDED
A	25-09-12	KP	DETAIL 7 AMENDED & DETAIL 8 REMOVED

Project Title
ST. EDMUNDS TERRACE
London, NW8

Client
CIT Real Estate Partners LLP,
7 Curzon Street, London, W1J 8HG

Architect / Client
Squire and Partners
77 Wilton Street London WC1X 9LF
T: +44 (0)20 7729 7869 F: +44 (0)20 7739 6869
E: info@squirepartners.com
www.squirepartners.com

Engineers / Consultants

Landscape Architect
scape
26-42 New Inn Yard, London EC3A 3EY
T: +44 (0)20 7729 7869 F: +44 (0)20 7739 6869
E: info@scape.co.uk W: www.scape.co.uk

© Copyright Scape Design Associates Limited - Registered in England, No. 4055481
This document and its contents are the copyright of the designer.
Any party receiving this document does so in confidence and agrees that information contained herein shall not be published in whole or in part or disclosed to others without the express prior written consent of Scape Design Associates.

Do not scale. All dimensions to be checked on site. All information on these drawings are for aesthetic consent only.

Drawing Series
SCEHEME DESIGN
200 SERIES PAVING & EDGES

Drawing Title
LANDSCAPE PAVING DETAILS

Date : AUG 2012
Drawn : KP
Checked : PJ
Project No.: 254

Bar Scale
1:20 @ A1
0 200 400 600 800 1000 millimetres

Drawing no. 254_SD_201 Revision B




LEGEND

- RETAINING WALL TYPE 1
REFER 02/01 FOR DETAILS.
- RETAINING WALL TYPE 2
REFER 02/01 FOR DETAILS.
- WALL WITH BOUNDARY FENCE
REFER 304 FOR DETAILS.
- COURTYARD SEATING WALL
REFER 301 FOR DETAILS.
- CONCRETE PLANTER WALLS
REFER 301 FOR DETAILS.
- SKYLIGHT WALL
REFER 301 FOR DETAILS.
- FEATURE WALL
REFER 303 FOR DETAILS.
- WHITE RENDERED FINISH TO
RETAINING WALL
- ARCHITECTURAL BALUSTRADE
REFER TO ARCHITECTURAL DETAILS
- STAIRS
STAIRS & STEEL HANDRAIL
REFER 302 FOR DETAILS.


PLANNING ISSUE

D	05-11-12	KP	WALLS & RAILINGS AMENDED
C	19-10-12	KP	WALLS & RAILINGS AMENDED
B	26-09-12	KP	LEVELS & KEY AMENDED
A	18-09-12	KP	LEGEND AND KEY UPDATED


REV	DATE	INITIAL	DESCRIPTION
Project Title			
ST. EDMUNDS TERRACE London, NW8			
Client			
CIT Real Estate Partners LLP, 7 Curzon Street, London, W1J 8HG			
Architect / Client			
Squire and Partners 71 Wilton Street London W1C 1EP T: 020 7729 8888 F: 020 7729 8495 info@squirepartners.com www.squirepartners.com			
Engineers / Consultants			
FLUID / LONG & PARTNERS / MACE			
Landscape Architect			
scape 36-42 New Inn Yard, London EC2A 3EY T: +44 (0)20 7729 7889 F: +44 (0)20 7739 6869 E: info@scapedesign.co.uk W: www.scapedesign.co.uk			
© Copyright Scape Design Associates Limited - Registered in England No. 4055451 This document and its contents are the copyright of the designer. Any party receiving this document does so in confidence and agrees that information contained herein shall not be published in whole or in part or disclosed to others without the express prior written consent of Scape Design Associates. Do not scale. All dimensions to be checked on site. All information on these drawings are for aesthetic content only.			
Drawing Series			
SCHEME DESIGN 300 SERIES WALLS & STAIRS			
Drawing Title			
LANDSCAPE WALLS AND STEPS KEY PLAN			
Date : AUG 2012 Drawn : KP Checked : PJ Project No. : 254			
Bar Scale 1:200 @ A1 0 2 4 6 8 10 metres			
Drawing no. 254_SD_300			
Revision D			

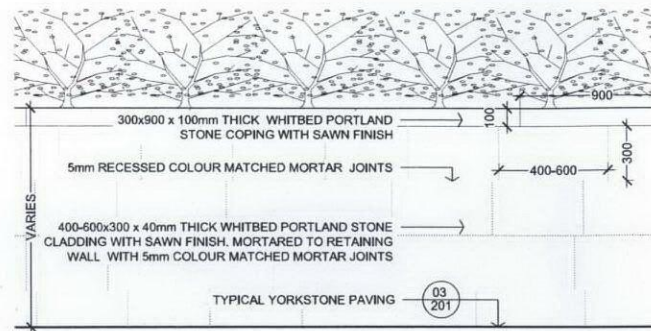


1 TYPICAL STONE CLAD RETAINING WALL
ELEVATION 1:20

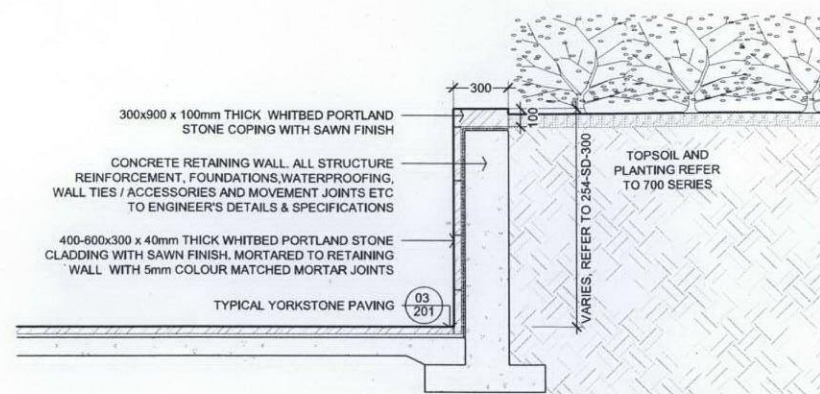


2 STONE CLAD RETAINING WALL TYPE 1: WIDTH 300mm
SECTION 1:20

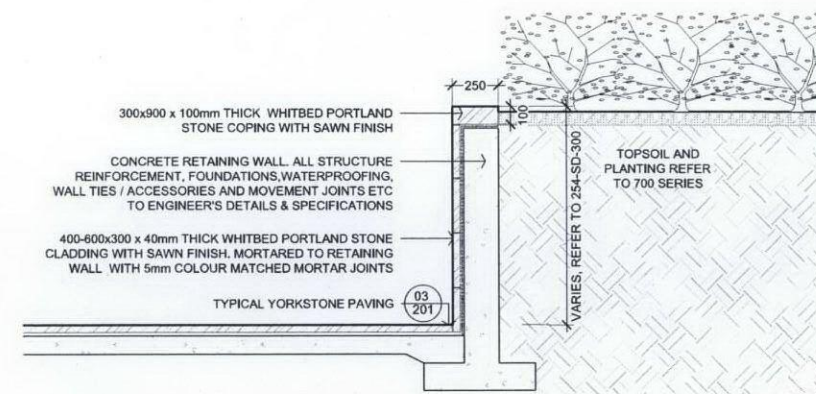


3 STONE CLAD RETAINING WALL TYPE 2: WIDTH 250mm
SECTION 1:20

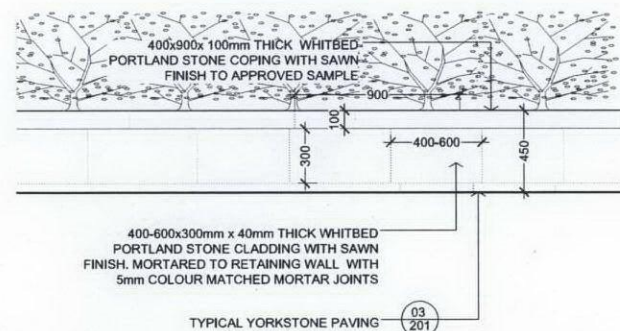


4 COURTYARD SEATING WALL
ELEVATION 1:20

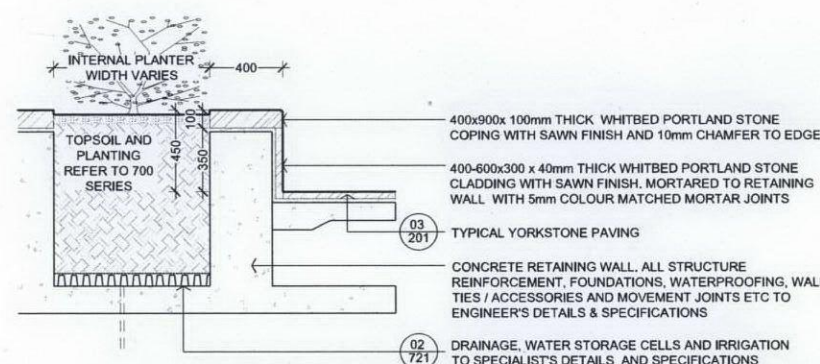

5 COURTYARD SEATING WALL
SECTION 1:20

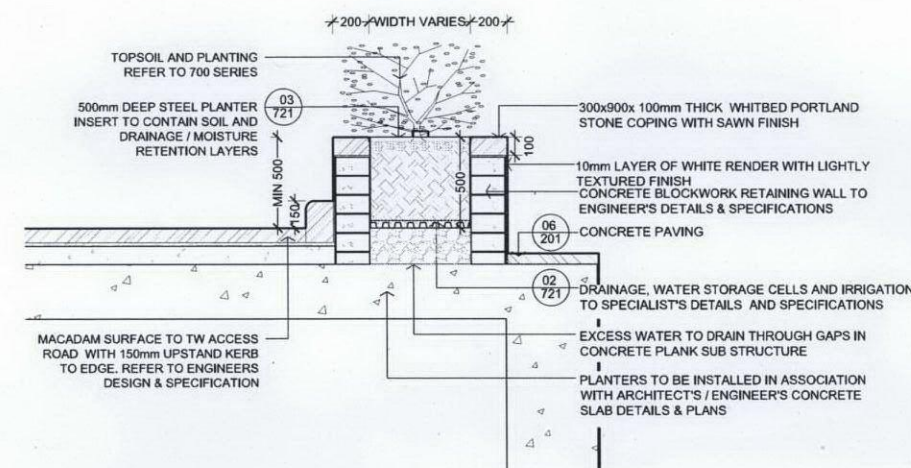

6 CONCRETE PLANTER WALLS
SECTION 1:20

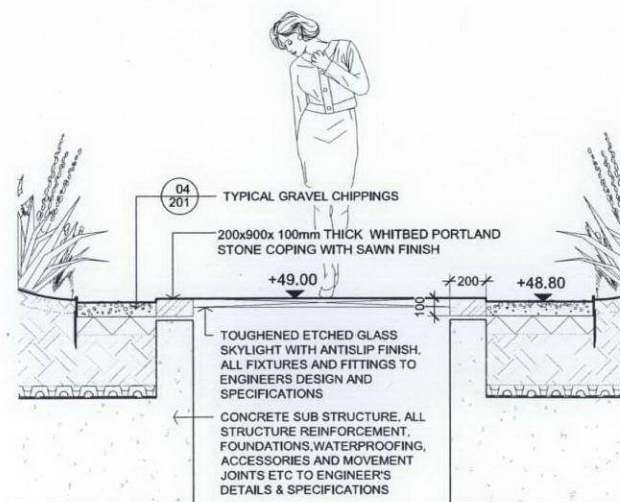

7 SKYLIGHT WALL
SECTION 1:20

PLANNING ISSUE

REV	DATE	INITIAL	DESCRIPTION
A	17-10-12	KP	DETAILS AMENDED

Project Title
ST. EDMUNDS TERRACE
London, NW8

Client
CIT Real Estate Partners LLP,
7 Curzon Street, London W1J 8HG

Architect / Client
Squire and Partners
77 Motcom Street London WC1E 6LP
T: +44 (0)20 7729 7888 F: +44 (0)20 7739 6888
E: info@squirepartners.com
www.squirepartners.com

Engineers / Consultants

Landscape Architect

scape
design associates

36-42 New Inn Yard, London EC2A 3EY
T: +44 (0)20 7729 7888 F: +44 (0)20 7739 6888
E: info@scape.co.uk W: www.scape.co.uk

© Copyright Scape Design Associates Limited - Registered in England, No. 4055451
This document and its contents are the copyright of the designer.
Any party receiving this document does so in confidence and agrees that
information contained herein shall not be published in whole or in part or
disclosed to others without the express prior written consent of Scape
Design Associates.

Do not scale. All dimensions to be checked on site. All information on
these drawings are for aesthetic content only.


Drawing Series
SCHEME DESIGN
300 SERIES WALLS & STAIRS

Drawing Title
TYPICAL WALLS


Date : AUG 2012
Drawn : KP
Checked : PJ
Project No.: 254

Bar Scale
0 200 400 600 800 1000 millimetres
1:20 @ A1


Drawing no. 254_SD_301
Revision A

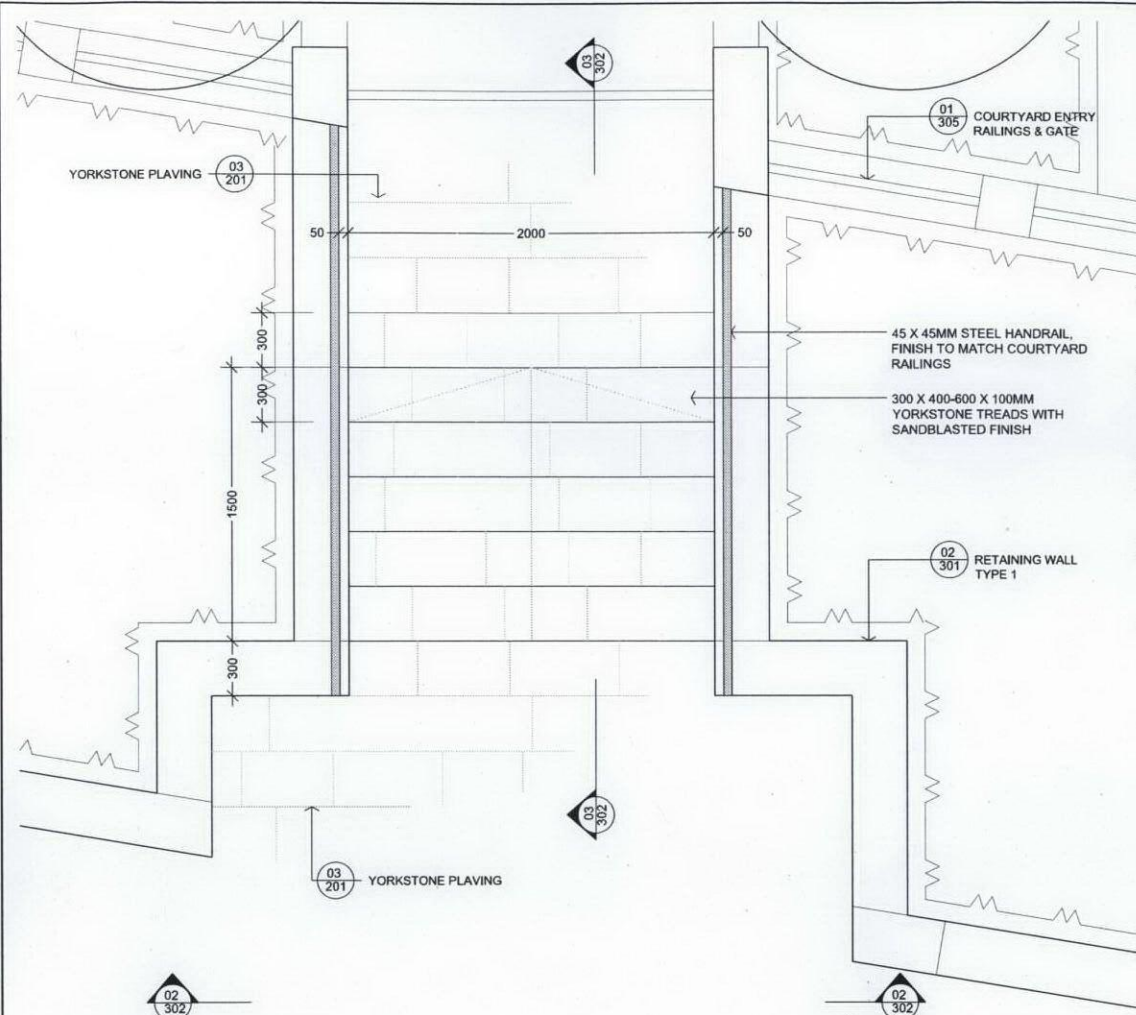

1 TYPICAL STAIRS & HANDRAIL
PLAN 1:20

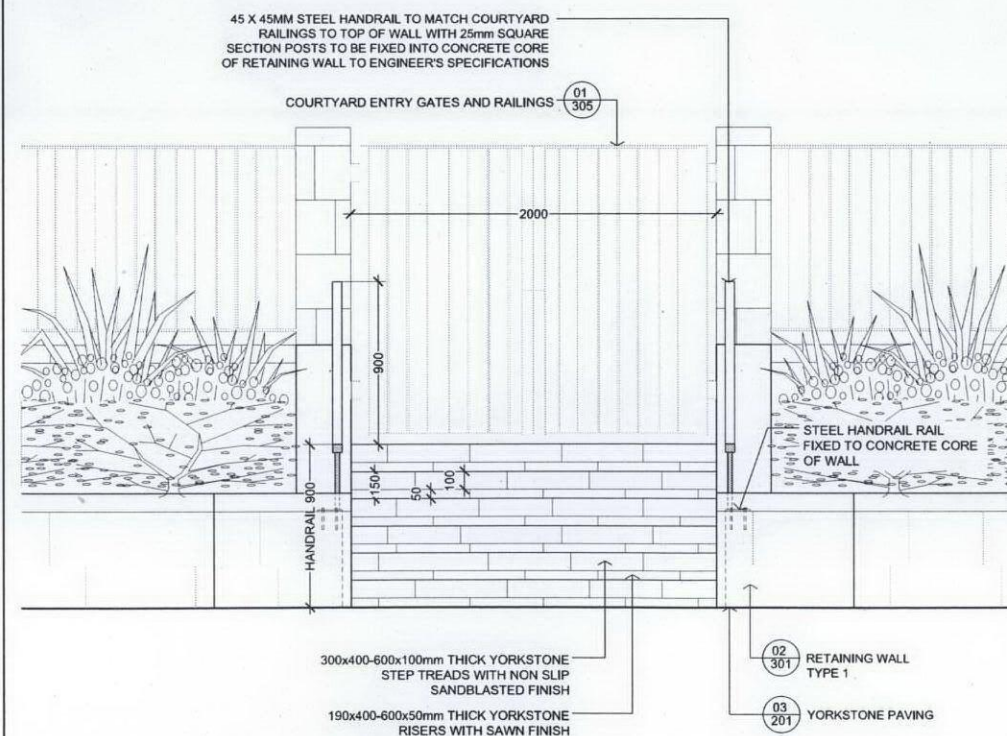

2 TYPICAL STAIRS & HANDRAIL
ELEVATION 1:20

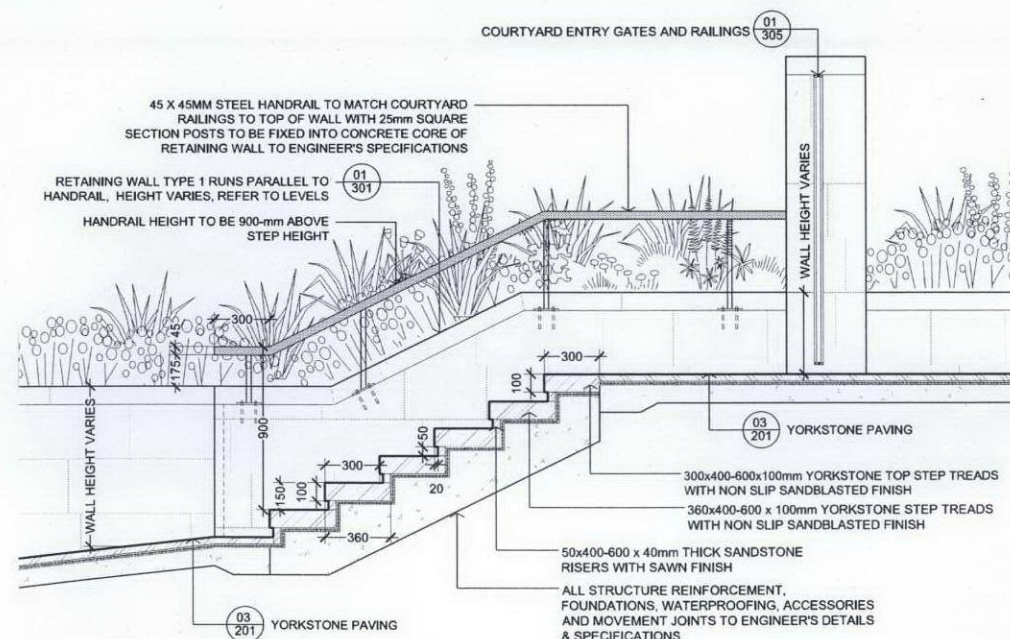

3 TYPICAL STAIRS & HANDRAIL
SECTION 1:20

PLANNING ISSUE

REV	DATE	INITIAL	DESCRIPTION
A	15-10-12	KP	HANDRAIL & GATEWAY UPDATED

Project Title
ST. EDMUNDS TERRACE
London, NW8

Client
CIT Real Estate Partners LLP,
7 Curzon Street, London, W1J 5HG

Architect / Client
Squire and Partners

Engineers / Consultants

Landscape Architect

scape
Design Association

35-42 New Inn Yard, London EC2A 3EY
T: +44 (0)20 7729 7888 F: +44 (0)20 7739 6868
E: info@scapedesign.co.uk W: www.scapedesign.co.uk

© Copyright Scape Design Associates Limited - Registered in England, No. 4056451
This document and its contents are the copyright of the designer.
Any party receiving this document does so in confidence and agrees that
information contained herein shall not be published in whole or in part or
disclosed to others without the express prior written consent of Scape
Design Associates.

Do not scale. All dimensions to be checked on site. All information on
these drawings are for aesthetic content only.

Drawing Series
SCHEME DESIGN
300 SERIES WALLS & STAIRS


Drawing Title
TYPICAL STAIRS & HANDRAIL

Date : AUG 2012
Drawn : KP
Checked : PJ
Project No. : 254


Bar Scale
1:20 @ A1
0 200 400 600 800 1000 millimetres

Drawing no.
254_SD_302

Revision
A


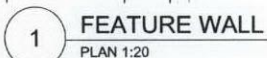


Drawing no. 254 SD 303	Revision A
---------------------------	---------------

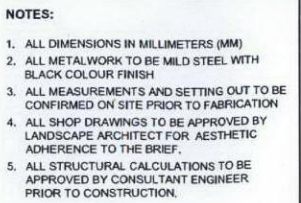

3 WALL WITH BOUNDARY FENCE

Drawing no. 254_SD_304	Revision A
---------------------------	---------------

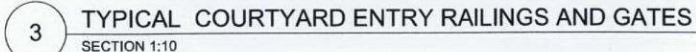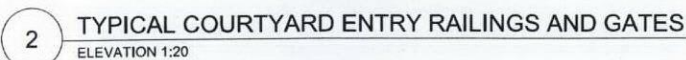

- NOTES:**
1. ALL DIMENSIONS IN MILLIMETERS (MM)
 2. ALL METALWORK TO BE MILD STEEL WITH BRONZE COLOUR FINISH TO MATCH ARCHITECTURE
 3. ALL MEASUREMENTS AND SETTING OUT TO BE CONFIRMED ON SITE PRIOR TO FABRICATION
 4. ALL SHOP DRAWINGS TO BE APPROVED BY LANDSCAPE ARCHITECT FOR AESTHETIC ADHERENCE TO THE BRIEF.
 5. ALL STRUCTURAL CALCULATIONS TO BE APPROVED BY CONSULTANT ENGINEER PRIOR TO CONSTRUCTION.

PLANNING ISSUE

A	12-70-19	KP	DETAIL UPDATED
REV	DATE	INITIAL	DESCRIPTION

Project Title

ST. EDMUNDS TERRACE
London, NW8

CIT Real Estate Partners LLP,
7 Curzon Street, London, W1J 5HG

Architect / Client
Squire and Partners

Engineers / Consultants

Landscape Architect

scape
design associates

35-42 New Inn Yard, London EC2A 3EY
T: +44 (0)20 7729 7989 F: +44 (0)20 7739 6859
E: info@scapeda.co.uk W: www.scapeda.co.uk

© Copyright Scape Design Associates Limited - Registered in England, No 4055451
This document and its contents are the copyright of the designer.
Any party receiving this document does so in confidence and agrees that information contained herein shall not be published in whole or in part or disclosed to others without the express prior written consent of Scape Design Associates.

Do not scale. All dimensions to be checked on site. All information on these drawings are for aesthetic content only.

Drawing Series
SCHEME DESIGN
300 SERIES WALLS & STAIRS

Drawing Title
RETAINING WALL TYPE 1
WITH SECURITY RAILINGS

Date : AUG 2012
Drawn : KP
Checked : PJ
Project No. : 254

SCALE AS SHOWN

Drawing no. 254 SD 305	Revision A
---------------------------	---------------

