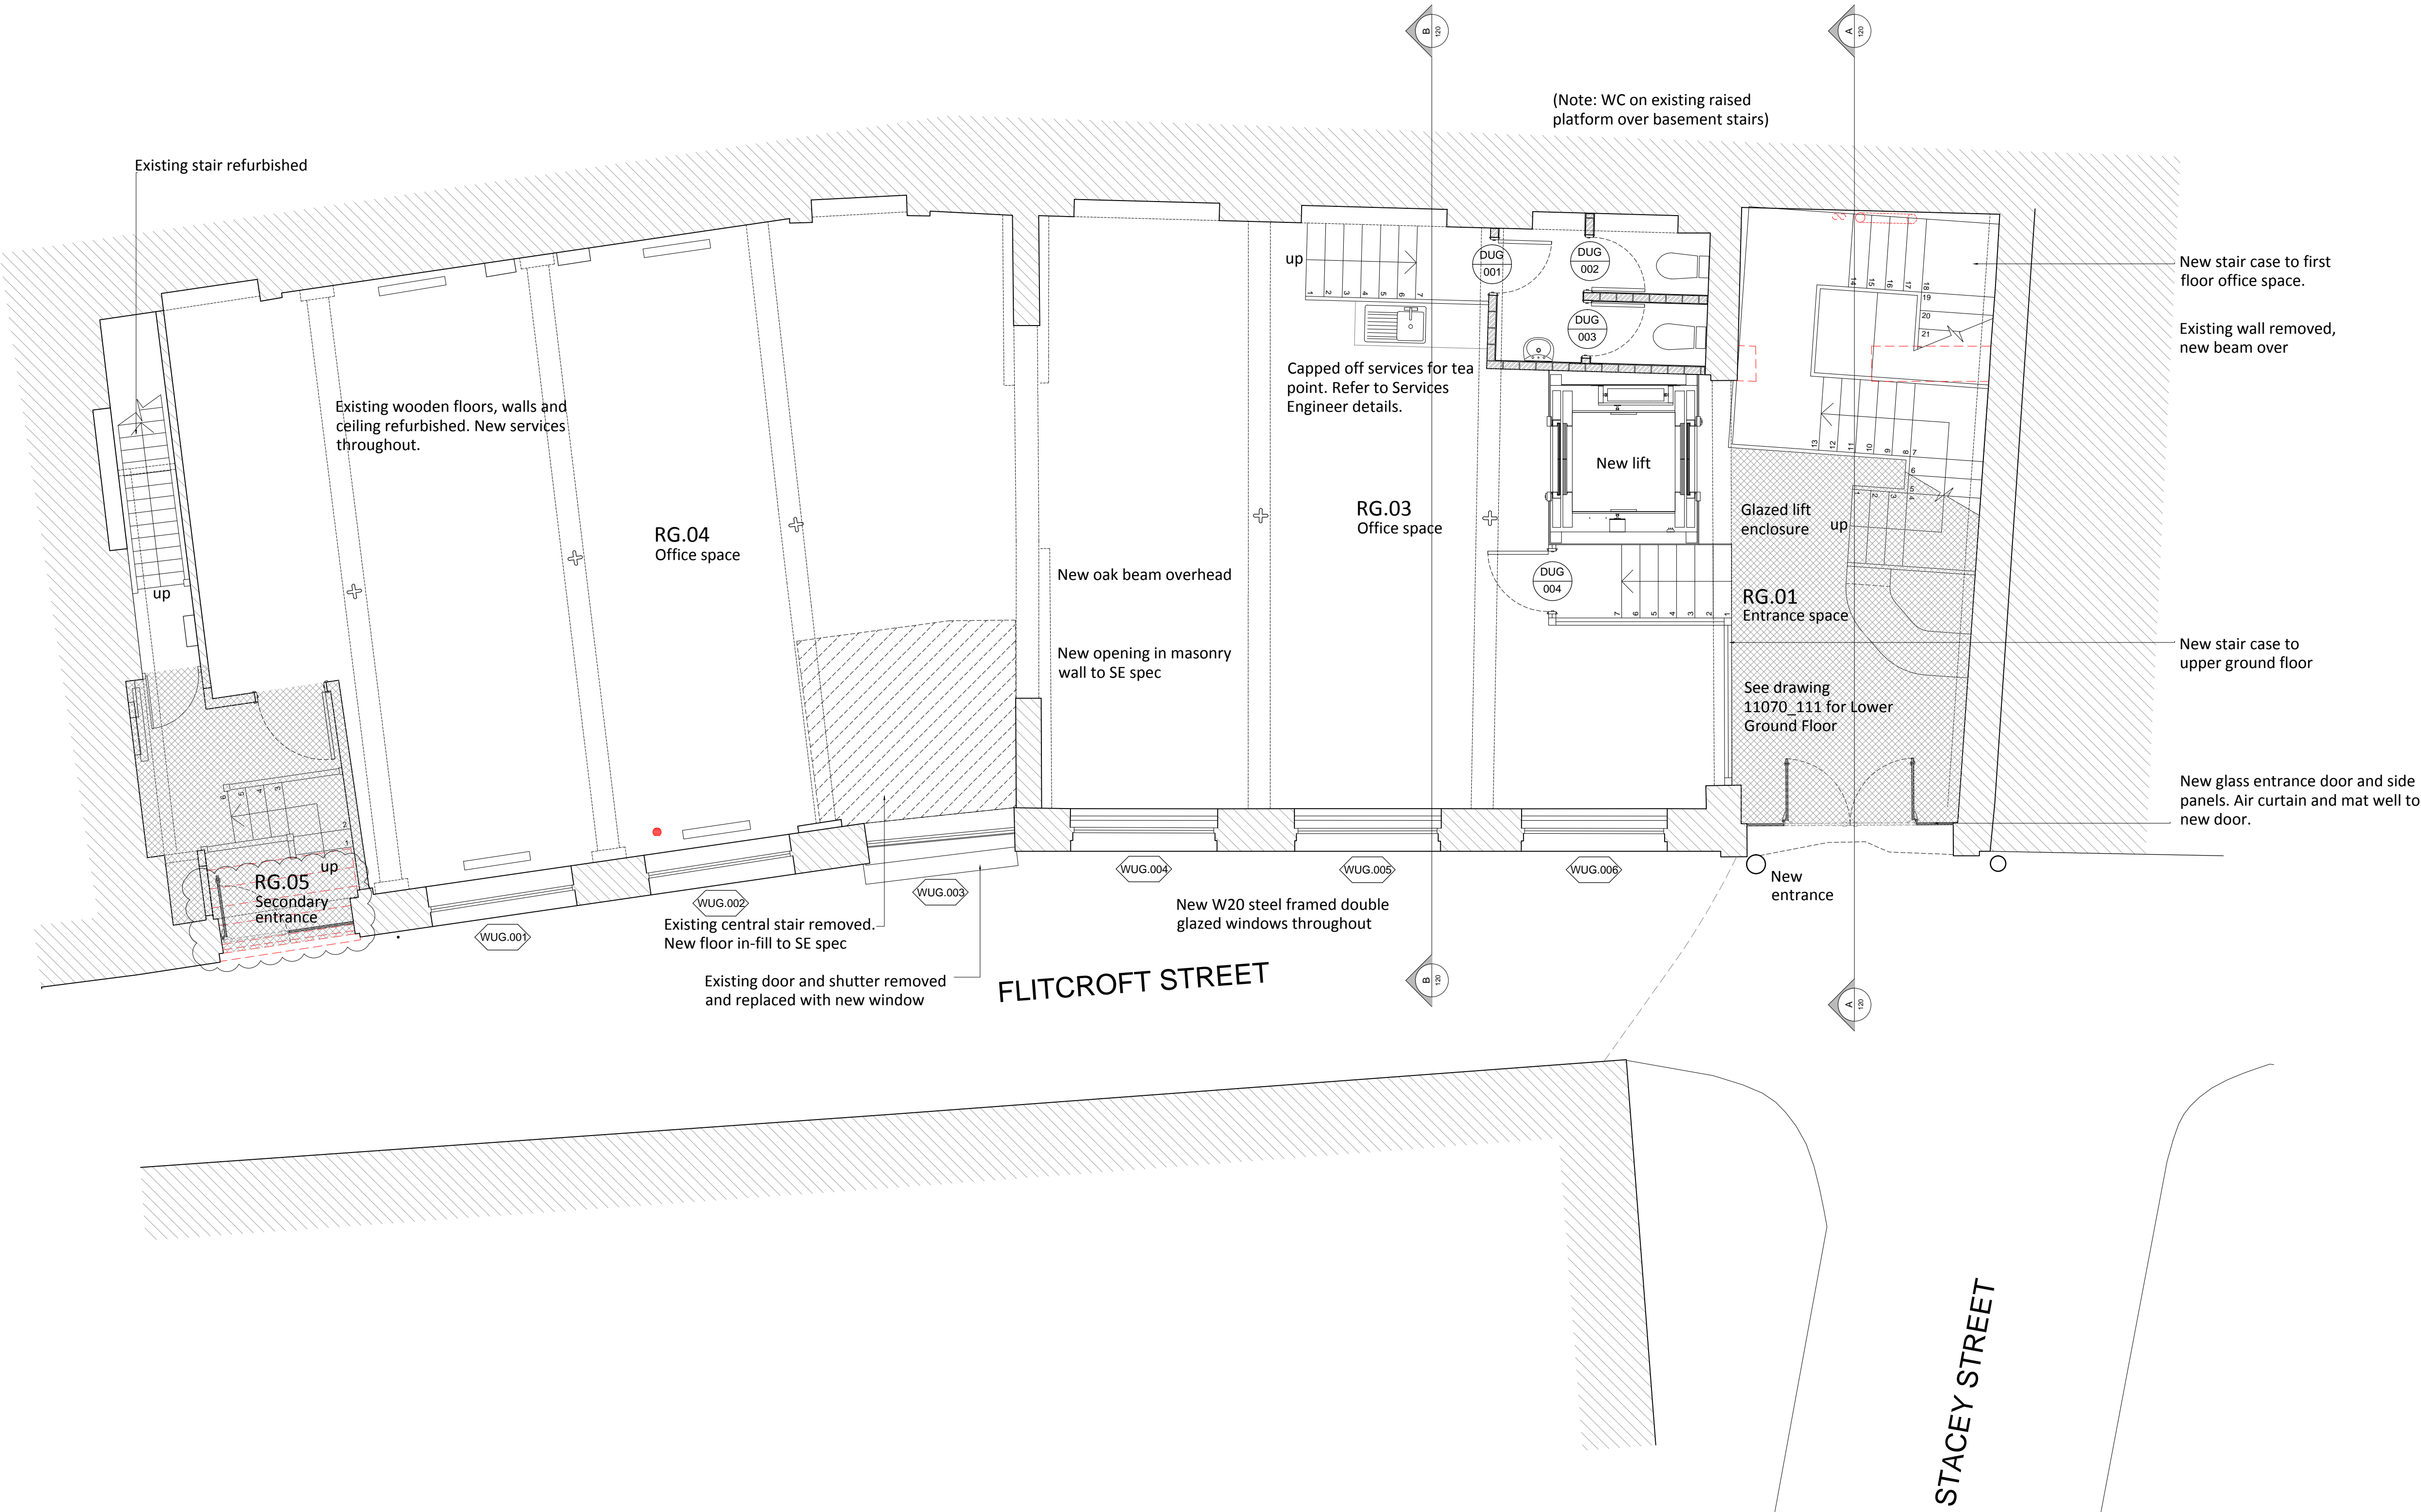


Upper Ground Floor Plan

Scale 1:50



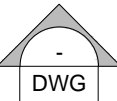
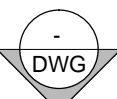
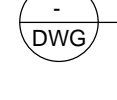
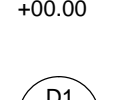
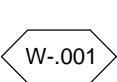

Notes:  
1) All dimensions to be checked on site.  
2) Do not scale from this drawing.

**Demolition:**  
Items to be demolished shown dashed & in red.

**Party Wall:**  
Attention is drawn to the fact that the shown works require a party wall notice. Owner to ensure all notifications are in place.

**Structure:**  
All structural elements to be confirmed by Engineer.

Drawing to be read in conjunction with schedule of works and specifications

-  Elevation Drawing reference
-  Section Drawing reference
-  Detail layout Drawing reference
-  Level
-  Door reference
-  Window Reference

P3	Planning Amendment	15/11/12
P2	Planning Amendment	04/10/12
T0	For comment	21/09/12
Rev	Issue	Date

Frost Architects

PROJECT  
Flitcroft Street  
London  
WC2H 8DJ

DRAWING  
Upper Ground Floor  
Plan  
Proposed

Status PLANNING

SCALE 1:50 SIZE A1  
DRAWN BY CT

PROJECT NO. 11070  
DRAWING NO. 112  
REV. P3

