



east elevation - existing

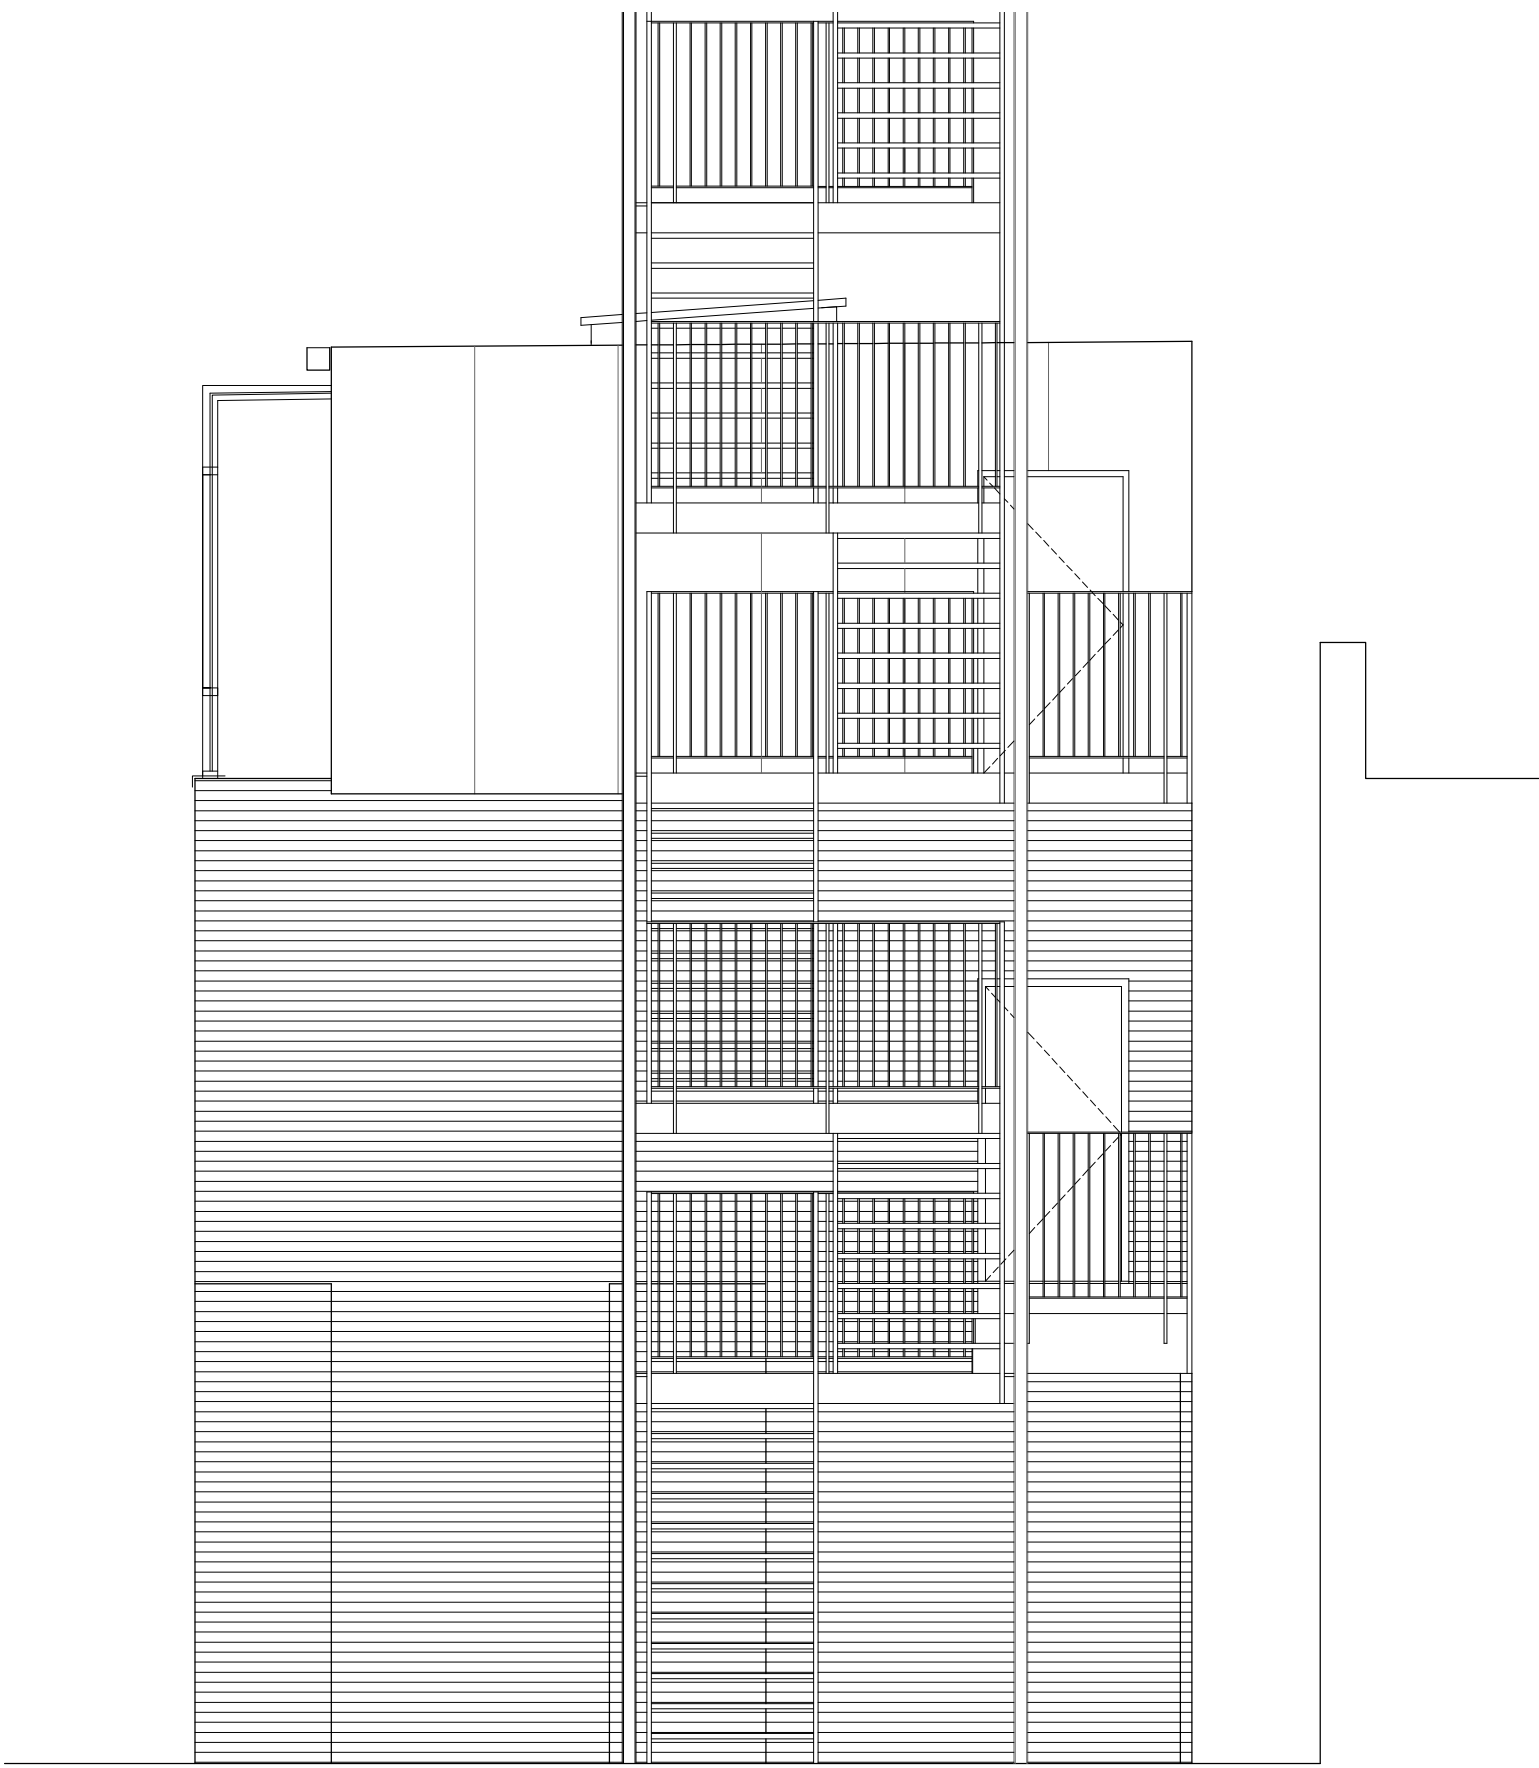

north elevation - existing

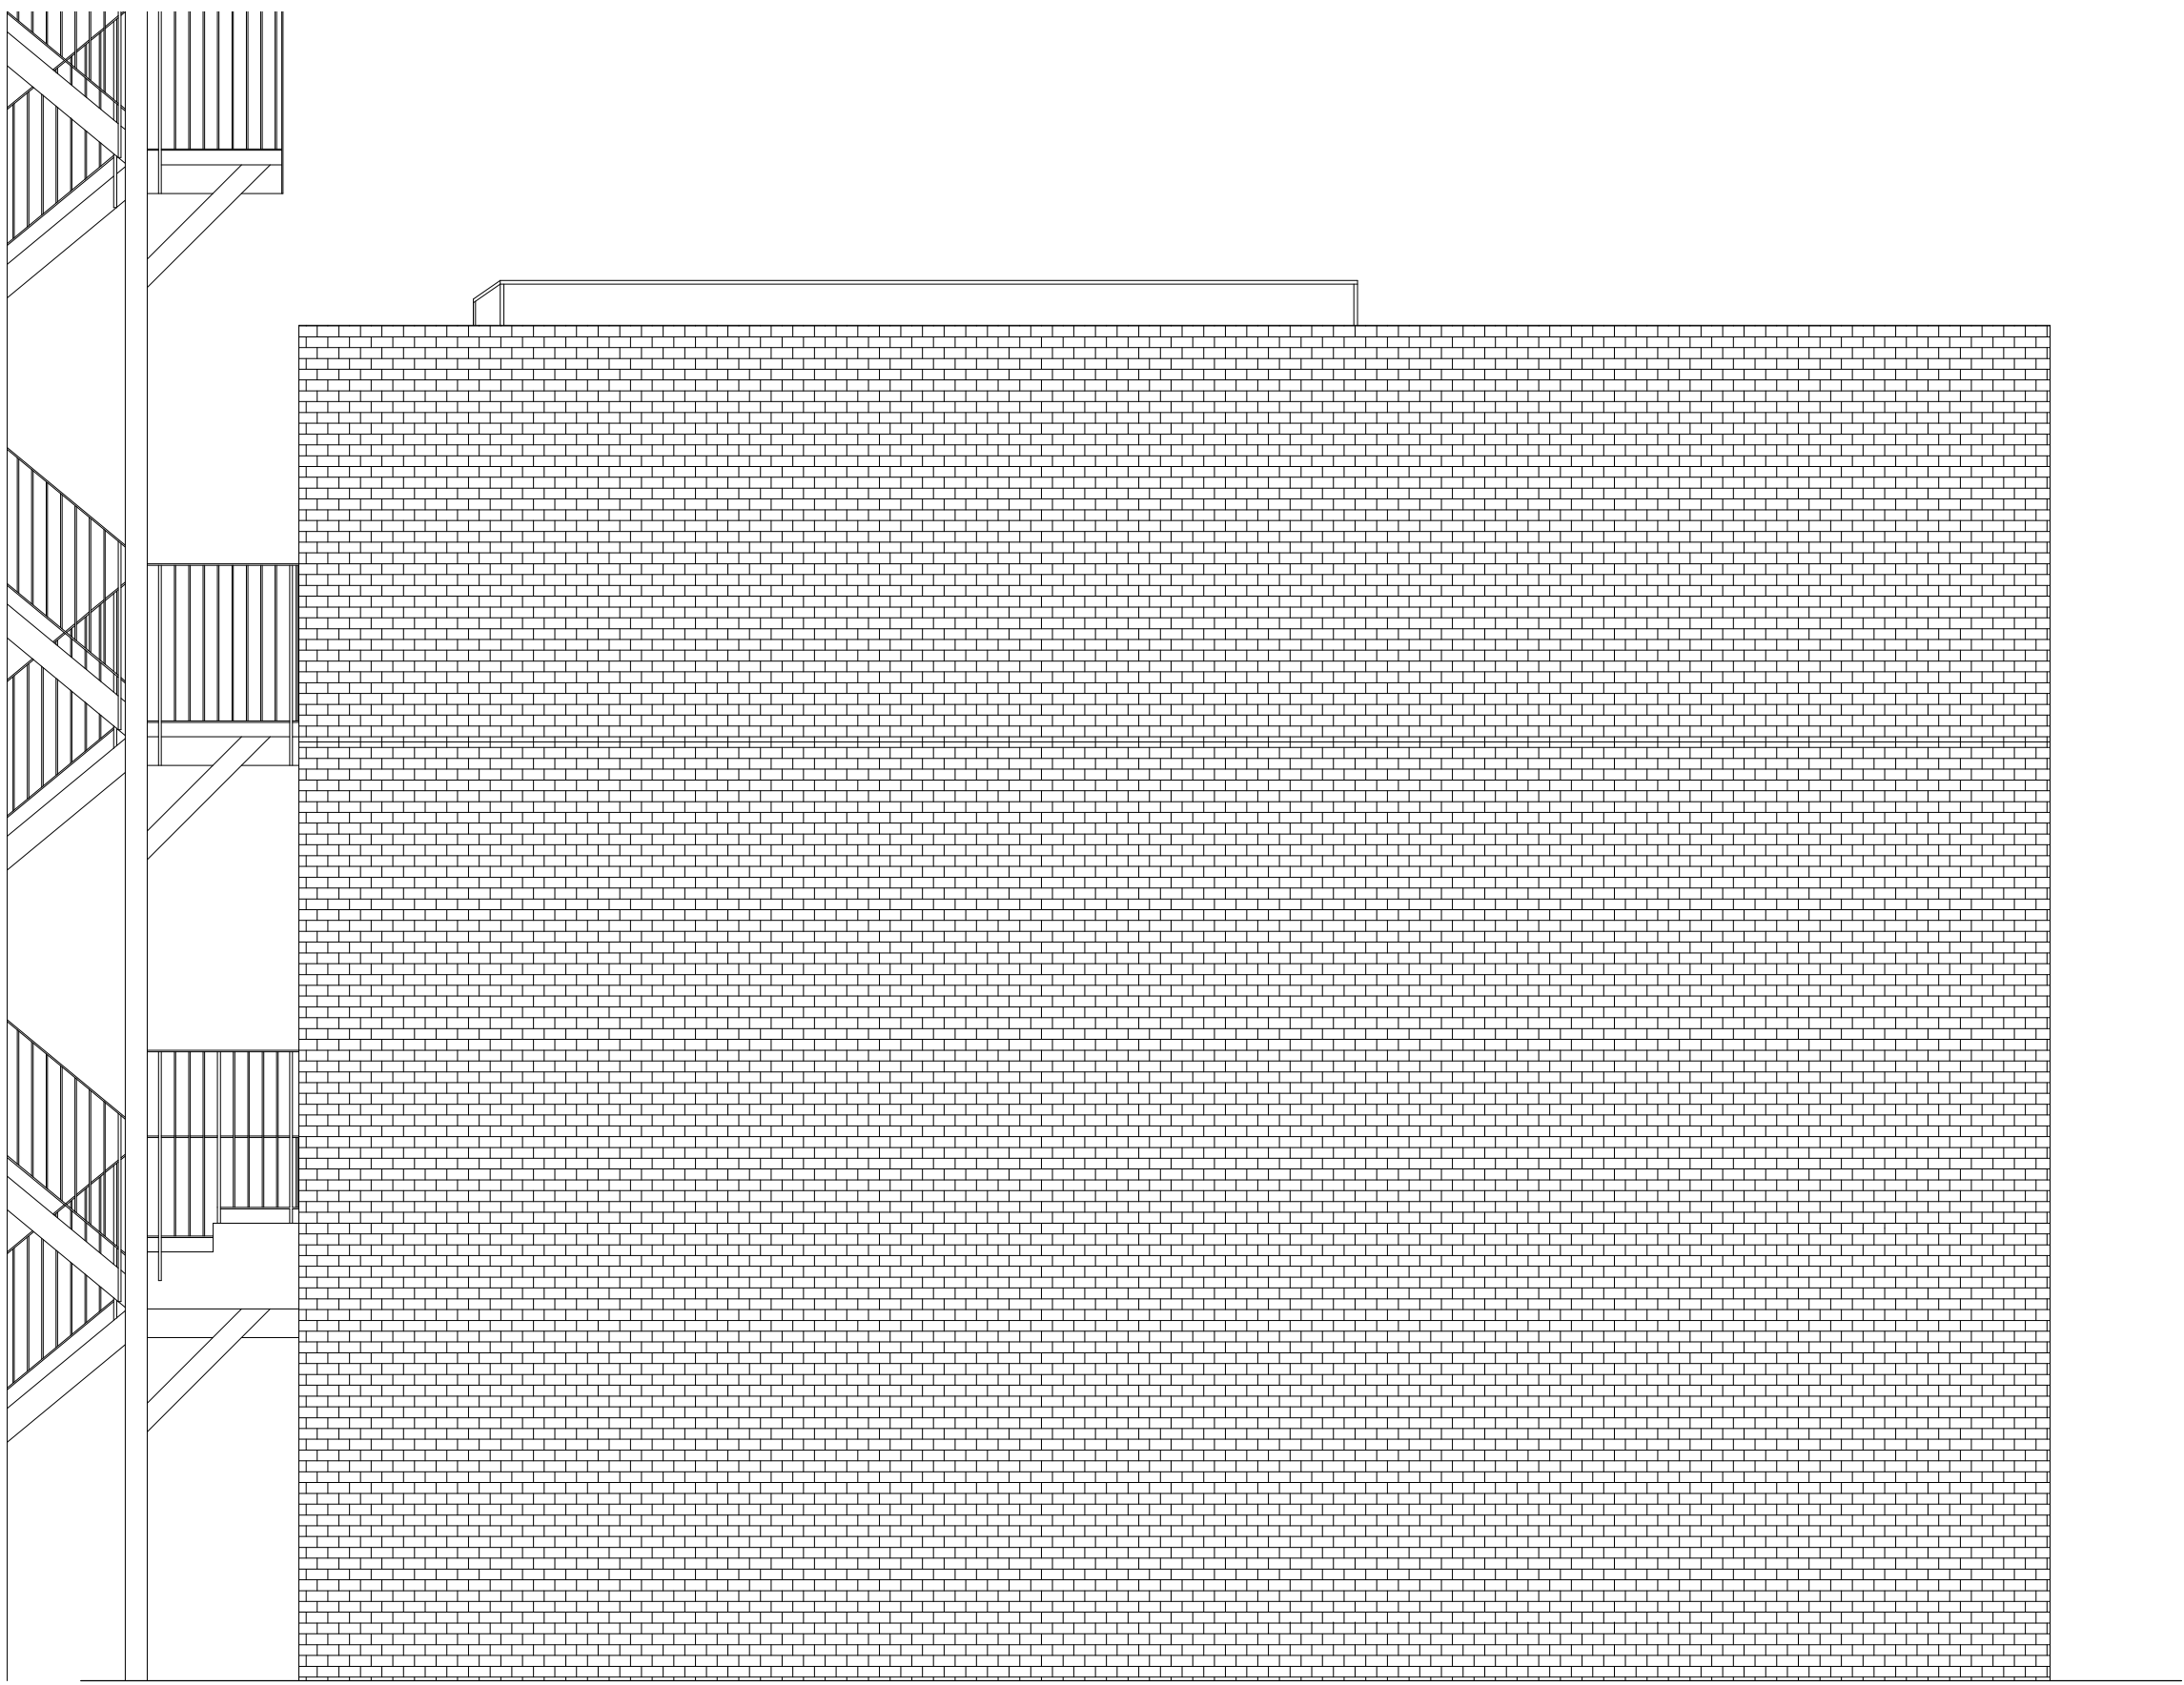

west elevation - existing



view from Ryland Road, Portland House on the right



view from car park



view from Ryland Road, gap in wall will be infilled to form enclosure to bin store



view from Wilkin Street, Portland House on the left and the railway viaduct on the right

REV	DATE	AMENDMENT	BY
hpl architects			
HEBER PERCY & PARKER ARCHITECTS 3-5 Bleeding Heart Yard, London EC1N 8SJ T: 0207 7494 2020 F: 0207 7494 2045 E: info@hebpark.co.uk			
PROJECT PORTLAND HOUSE RYLAND ROAD			
CLIENT DELBANCO MEYER			
DRAWING DESCRIPTION SHOWROOM CONVERSION - EXISTING ELEVATIONS			
SCALE 1:50@A1	DRAWN BY JM	DATE JULY 12	REV
DRAWING NUMBER 1051.26			
NOTES: 1. THIS DRAWING IS NOT TO BE SCALED 2. CONTRACTOR TO CHECK ALL DIMENSIONS AND LEVELS 3. THIS DRAWING IS THE COPYRIGHT OF THE ARCHITECTS			