
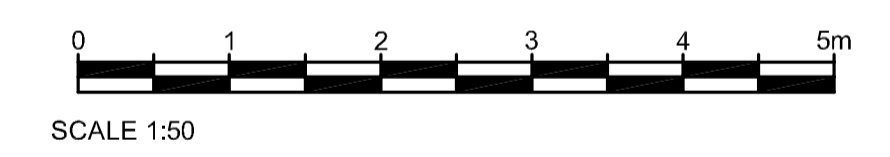
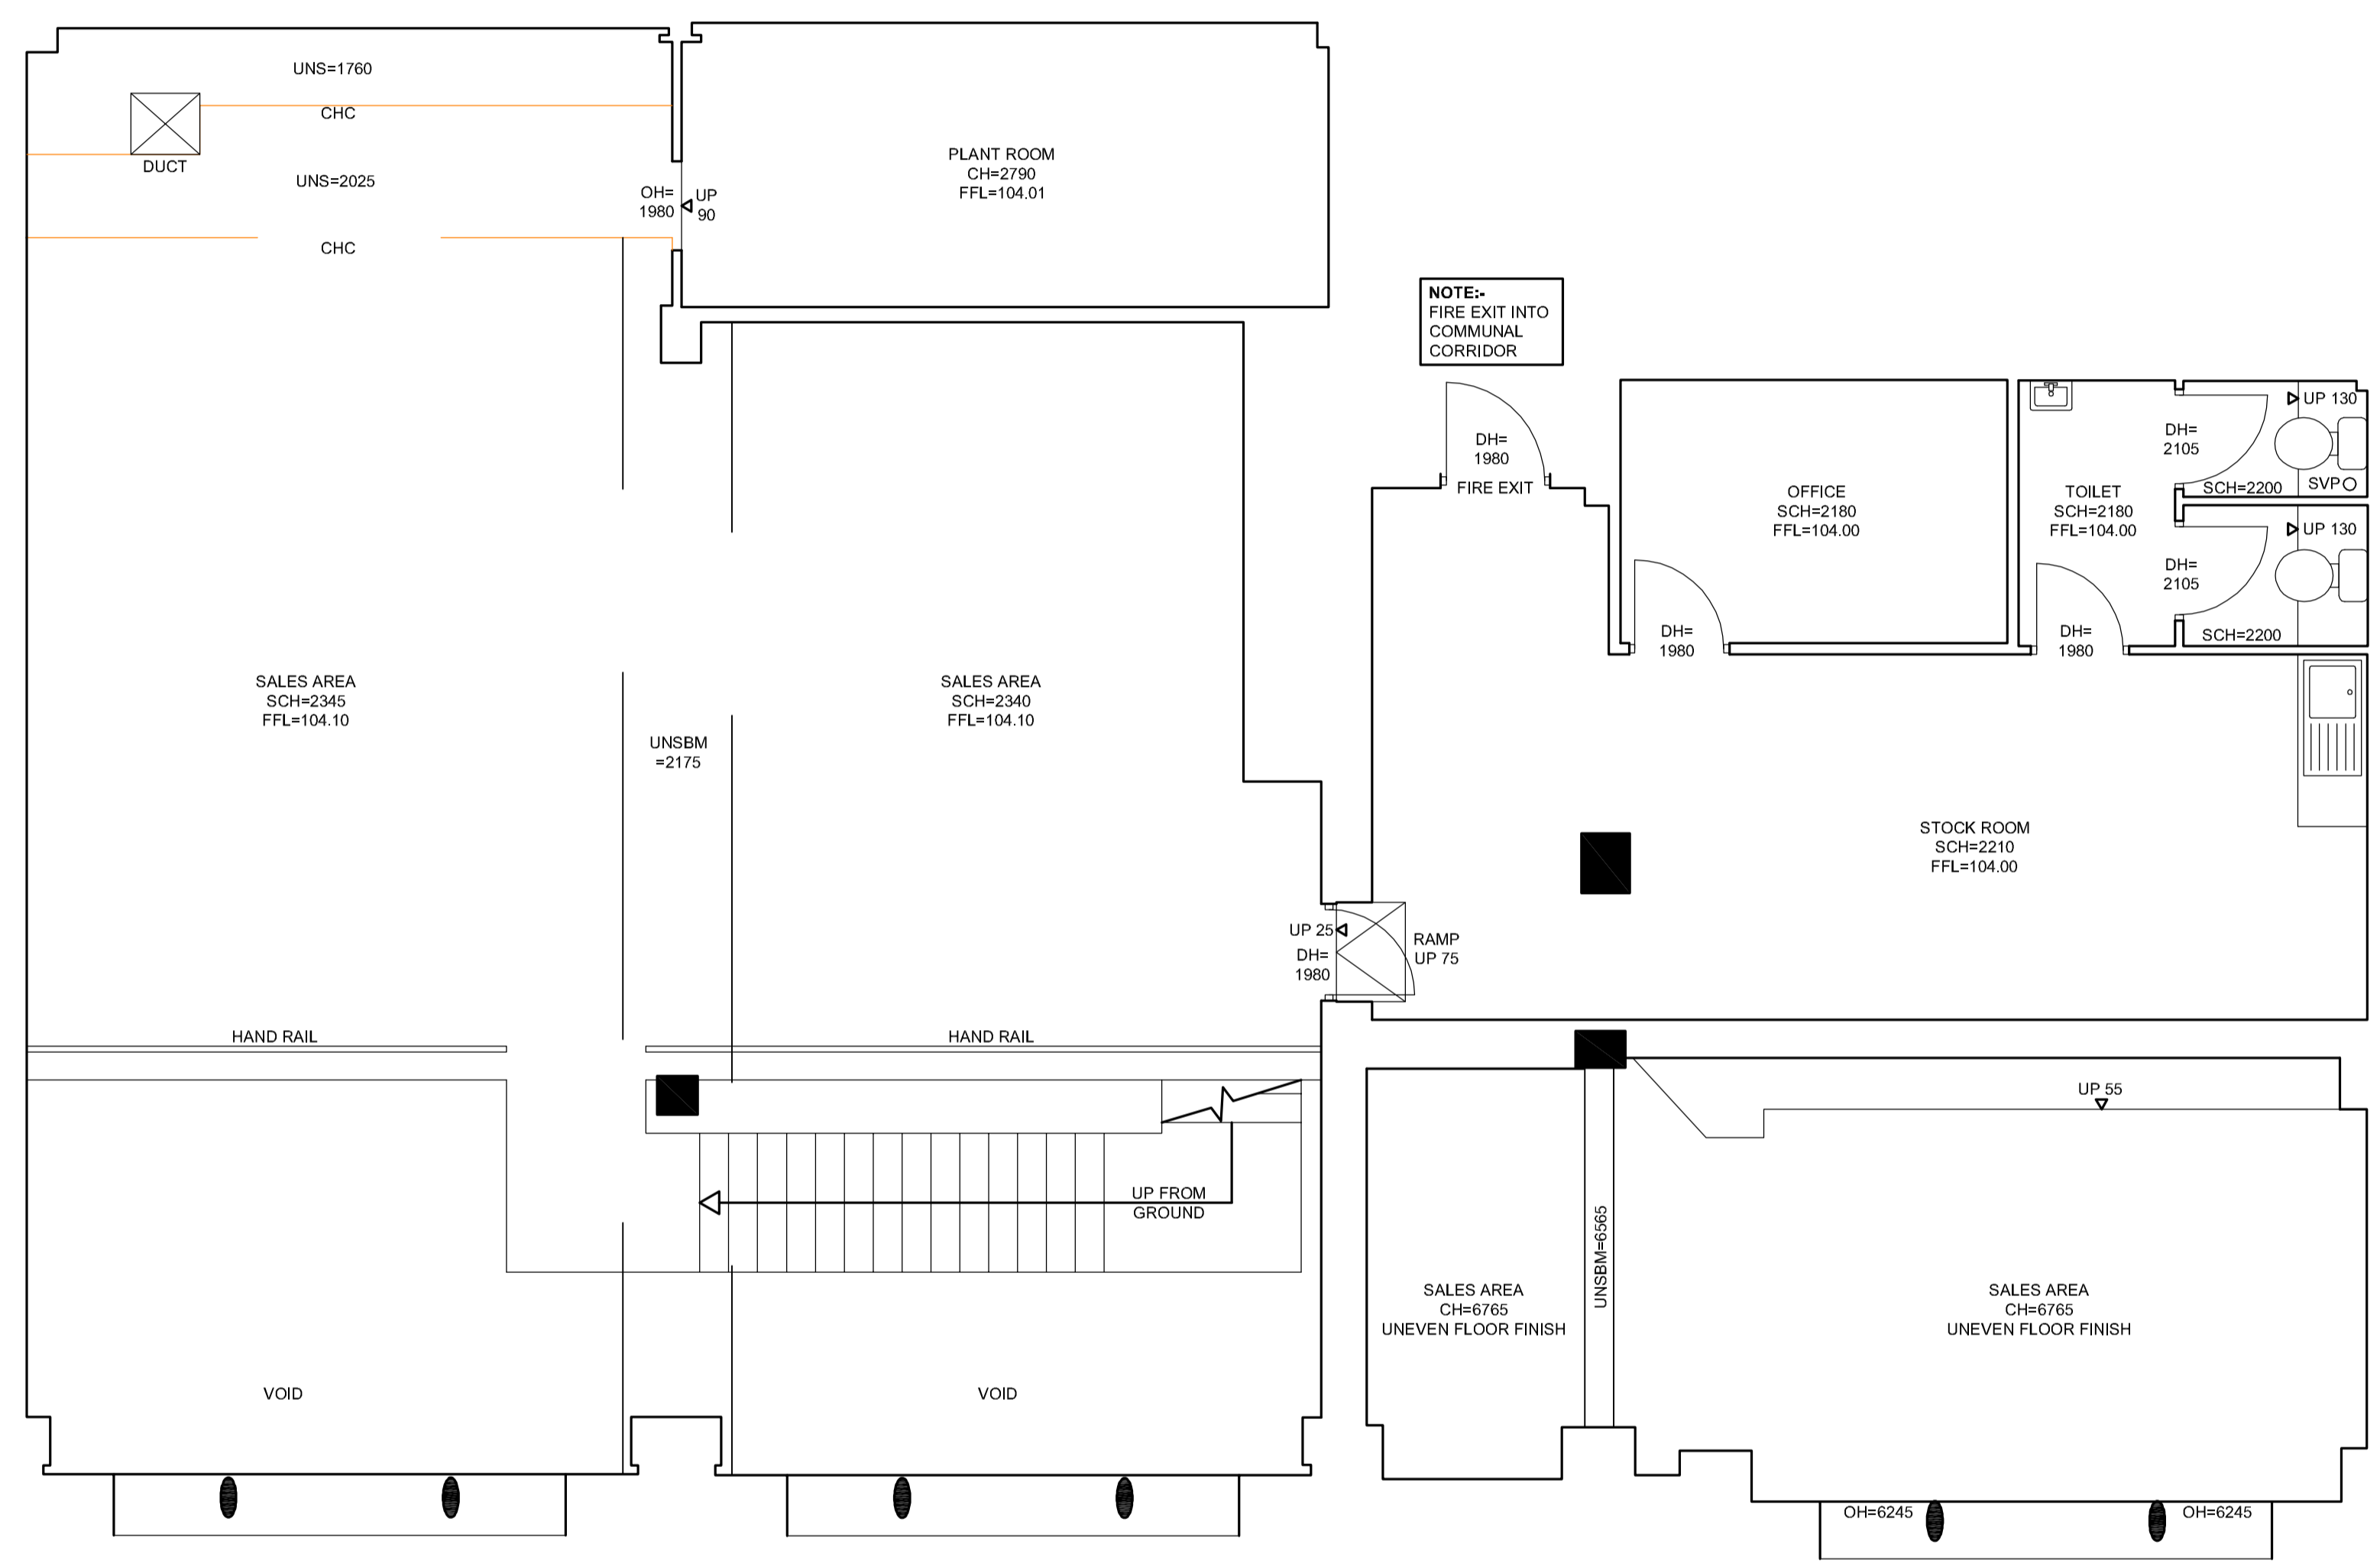


Notes:
Do not scale from this drawing. Contractors shall be responsible for the checking of all stated dimensions, with any anomalies being identified to the originator prior to any construction or fabrication works commencing.

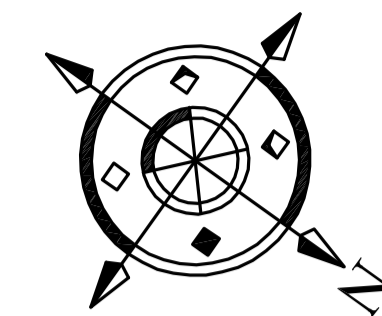

01 EXISTING FIRST FLOOR PLAN
P11271 101 1:50 @A1

Rev.	14-03-12	First issue
Rev.	Date	Description
architects project managers cost consultants northumberland house 303-306 high holborn london wC1v 7Tz tel: 020 7440 8640 fax: 020 7440 8641		
pla		
Status	PLANNING	
Project Title	SAINSBURY'S LOCAL BLOOMSBURY SOUTHAMPTON ROW, WC1B 4DA SITE REF. 11271	
Drawing Title	EXISTING FIRST FLOOR PLAN	
Project Number	Drawing Number	Revision
P-11271	P-11271-102	-
Drawn	Checked	Scale
NE	VA	As indicated @A1
Date	14-03-12	
The content of this drawing is the property of JLA Chartered Architects and may not be copied in whole or part without formal consent.		