


Notes

All setting out must be checked on site  
All levels must be checked on site  
All fixings and weathings must be checked on site  
All dimensions must be checked on site  
This drawing must be read in conjunction with the relevant specification clauses  
This drawing must not be used on site unless issued for construction

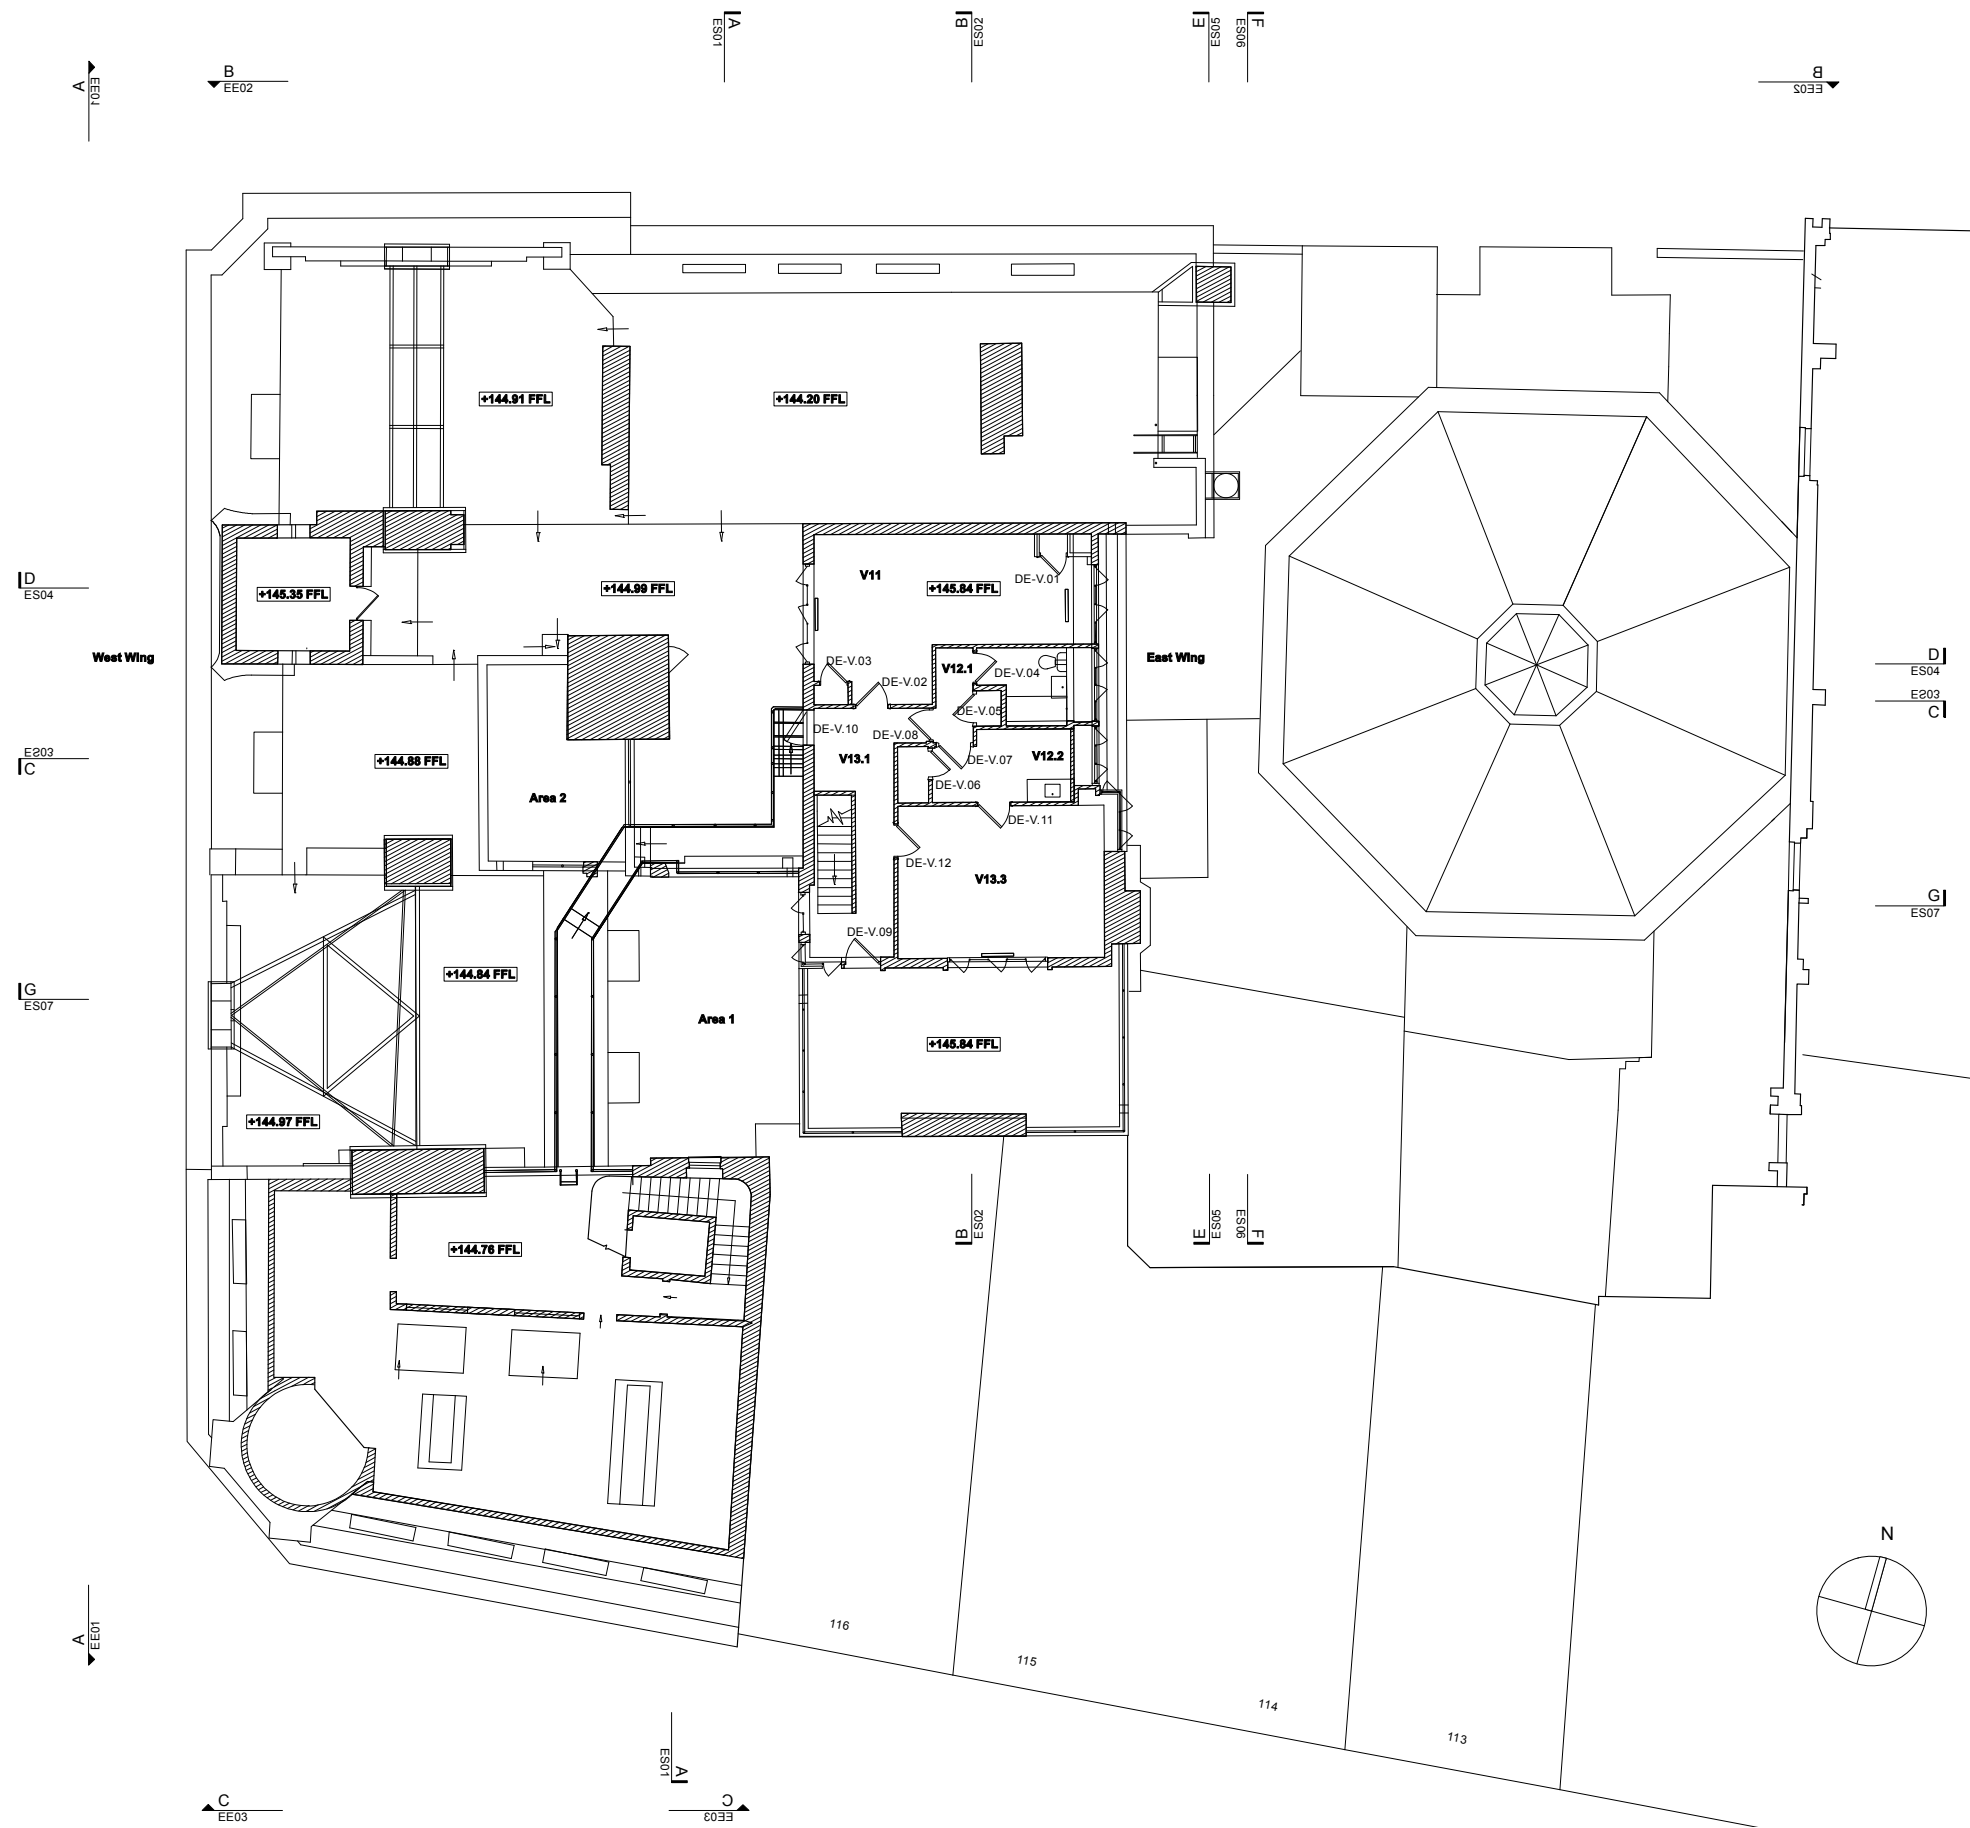

C	Room numbers as referenced from Donald Inshall's Historic Buildings Architect's Report added.	06/12/07
B	Door numbers added.	05/10/07
A	Planning Issue	20/06/07

Revisions

**hd**  
Harper\_Downie  
design architecture  
Gate House  
No1 St John's Square  
London EC1M 4DH  
T +44(0)20 7490 76 74  
F +44(0)20 7490 49 41  
E studio@harperdownie.com  
www.harperdownie.com

Client	Kingsgate London Properties Ltd
Project	2-6 Southampton Row 118-120 High Holborn
Drawing title	Existing Fifth Floor Plan

Scale	A1 - 1:100, A3-1:200	Drwg. No.	467EX05	Rev	
Date	20.06.07	Status	<input checked="" type="checkbox"/> Information <input type="checkbox"/> Tender <input type="checkbox"/> Construction <input type="checkbox"/> Record		

Do not scale from this drawing. All dimensions are to be checked on site.  
Issued for purposes indicated only. Information contained within this drawing is the sole copyright of Harper\_Downie Ltd. and is not to be reproduced without express permission.