


PROPOSED GROUND FLOOR AND SITE PLAN SHOWING NEW ACCESS RAMP TO GROUND FLOOR ENTRANCE FOR NEW EXTENSION AT 1-2 WILMOT PLACE SCALE 1:100

MAIN ENTRANCE DOOR TO NEW EXTENSION FROM GROUND FLOOR LEVEL

NEW INSERT TO FRONT FACADE

TIMBER CLADDING TO FRONT ELEVATION WITH FLAT ROOF LAID TO FALLS. REFER TO MANUFACTURERS PRODUCT LITERATURE

GROUND FLOOR FRONT ELEVATION- PARTIALLY SHOWN

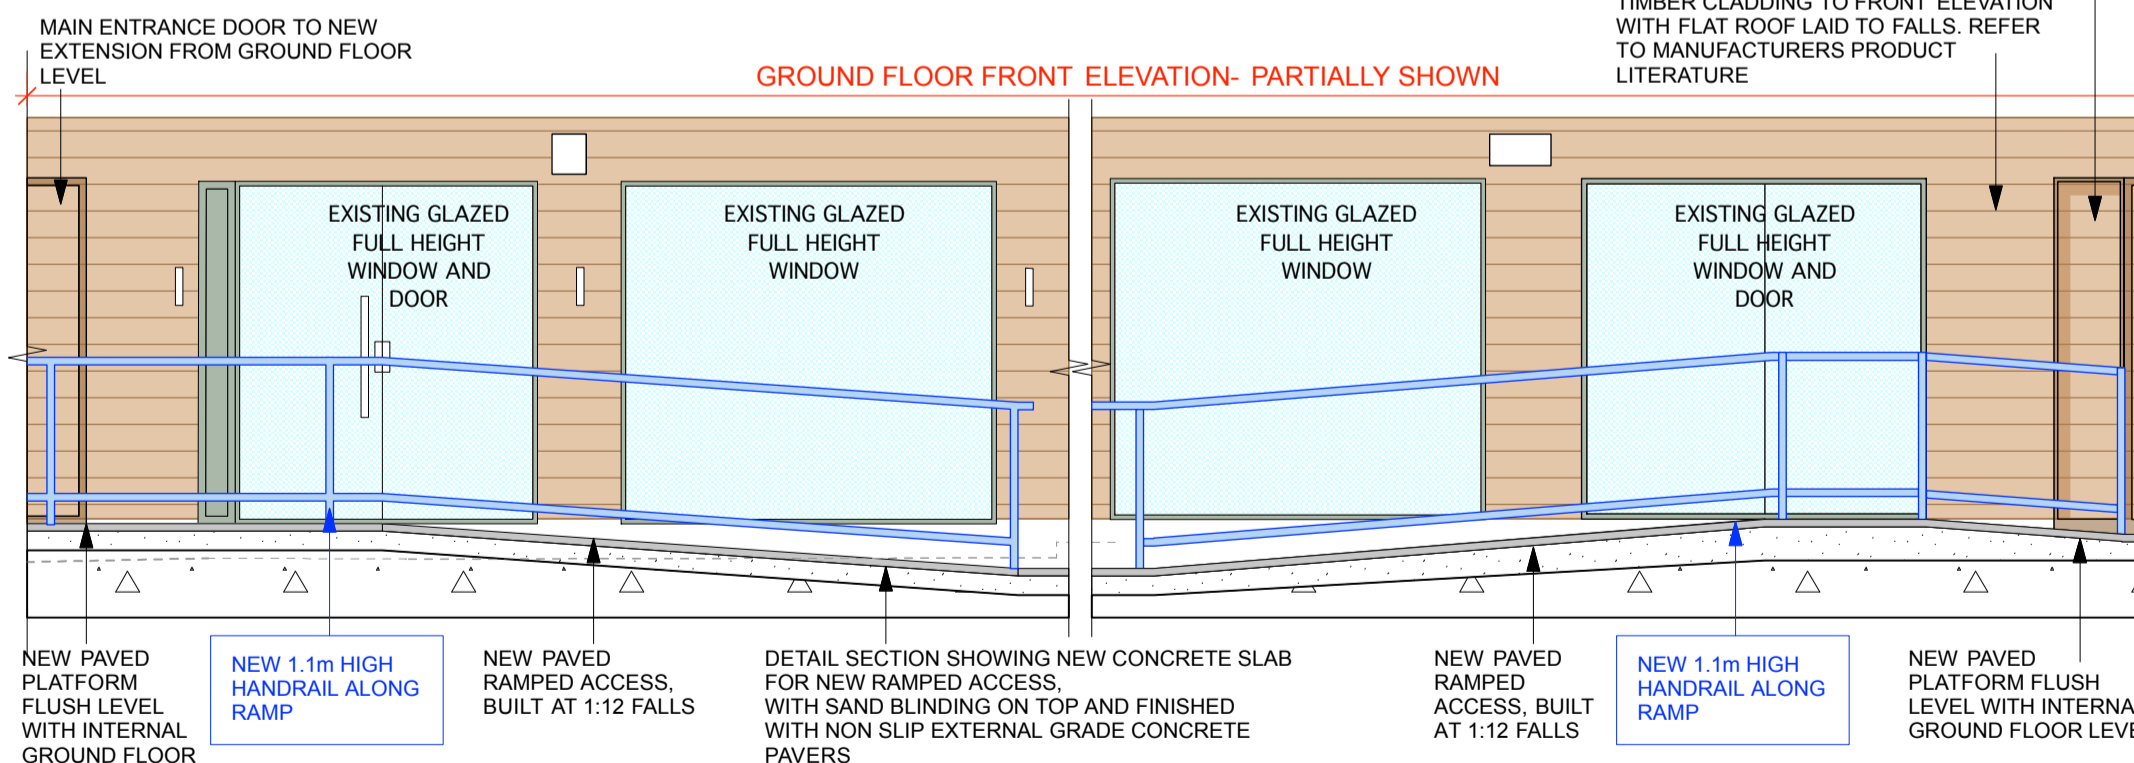

DE01- PROPOSED DETAIL OF NEW RAMPED ACCESS TO GROUND FLOOR ENTRANCE OF NEW EXTENSION AT 1-2 WILMOT PLACE SCALE 1:50

REV.	DATE	DESCRIPTION	REV.	DATE	DESCRIPTION	NOTE:	CLIENT:	PROJECT:	DATE:
A	2012-05-15	MAIN ENTRANCE AND INTERNAL PLAN UPDATED				DO NOT SCALE FROM THIS DRAWING. ONLY WRITTEN DIMENSIONS TO BE USED.	APEX HOUSING SOLUTIONS	EXTENSION AND INTERNAL ALTERATIONS	SEPTEMBER 2012
B	2012-09-13	NEW RAMP SHOWN ON GROUND FLOOR AND DETAIL SECTION THROUGH RAMP ADDED				ALL DIMENSIONS ARE IN MILLIMETERS. INCONSISTENCIES ARE TO BE REPORTED TO THE ARCHITECT IMMEDIATELY.			DRAWN BY: NAN
C	2012-10-29	HANDRAIL SHOWN ALONG RAMP				COPYRIGHT IS HELD BY SIMON MILLER ARCHITECTS LTD	SITE: 1-2 WILMOT PLACE	DRAWING TITLE: PROPOSED GROUND FLOOR PLAN AND DETAIL SECTION THROUGH NEW RAMPED ACCESS	SCALE: 1:100, 1:50 @ A3
-	-	-	-	-	-				DRAWING NO.: 299/PA00
-	-	-	-	-	-				REVISION: C
-	-	-	-	-	-				

Simon Miller Architects Ltd
 12 Forres Gardens
 Temple Fortune
 London NW11 7EX
 Tel: 020 8201 9875
 Fax: 020 8201 9877
 Web: simonmillerarchitects.com
 Email: info@simonmillerarchitects.com