

Solar Panels & photovoltaic system size, specification and angle to be determined by Energy Sufficiency consultant

Replace existing 2No. velux with new double glazing, same size as existing - Mechanical remote control operated at staircase area

LOFT FLOOR level +11300


2ND FLOOR level +8477

FIRST FLOOR level +5392

GR. FLOOR level +2400

GARDEN level +1140

BASEMENT level 0.00

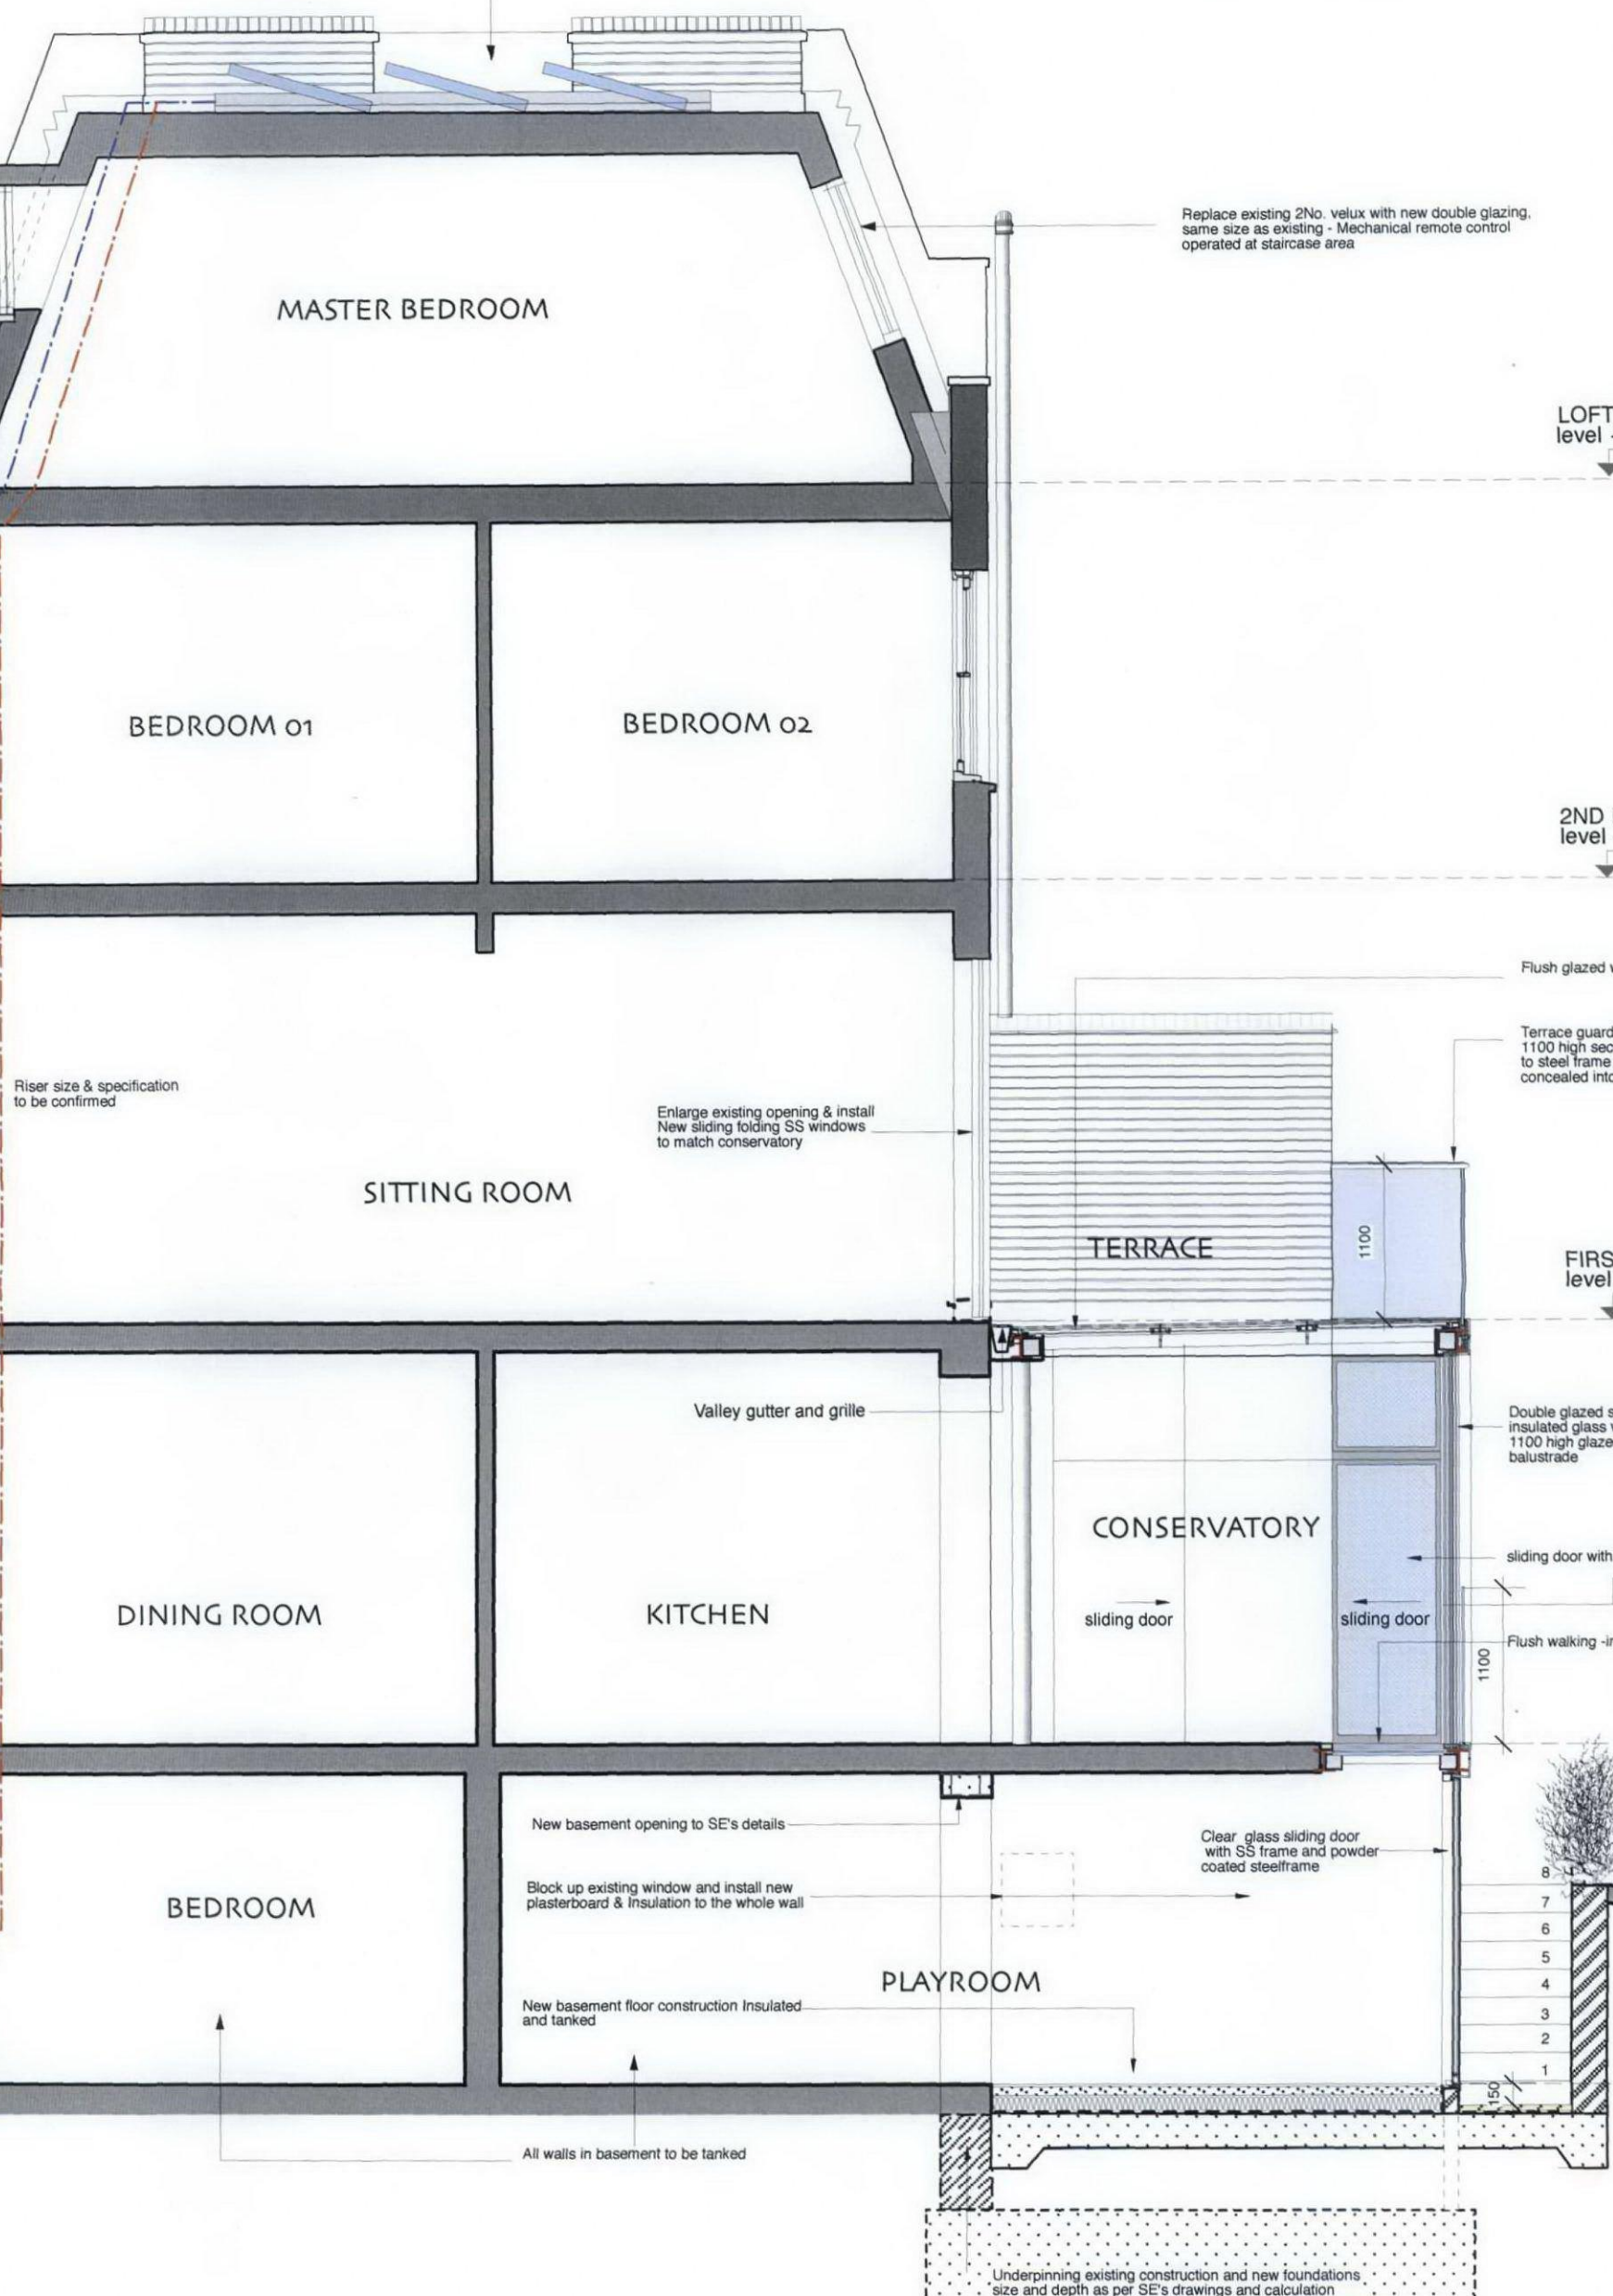

Fernanda Pagnossin Design
 37 Aberdare Gardens
 London NW16 3AU
 Tel: +44(0)20 7624 0831
 Mob: +44(0)773 967929
 Info: fernandapagnossin.com
 fpagnossin@mac.com

Current Revision **A**
 Job number **344**
 Drawing number **P7**

Scale 1:50 @ A3
 Date drawn Feb 2012
 Drawing name **PROPOSED SECTION AA**

Client **NICHOLAS & MIRIAM SHAW**
 Job Title **69 JAMESTOWN ROAD LONDON NW1 7DB**

Revisions Notes:
 Revision A - 28/02/12
 Glass balustrade and operable sliding door added to the rear elevation, operable skylights removed from the roof floor to terrace to be an integrated roof with terrace balustrade concealed fixed to the side of footwork