
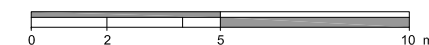
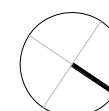


Do not scale from this drawing.
 Contractor to take and check all dimensions on site before work commences.
 Discrepancies to be reported to the architect.
 Subcontractor to verify all dimensions on site before making a shop drawing commencing manufacture.
 This drawing is copyright. (c) 2011

Notes:

1. Existing raised area of roof demolished and rebuilt at lower level (indicated by hatching). With asphalt finish to match existing.
2. New low level extract ductwork from ground floor discharging at low level on mezzanine roof area with attenuation.
3. UKPN grille below window at mezzanine level.
4. Existing flat mezzanine roof area.
5. Existing roof lights.

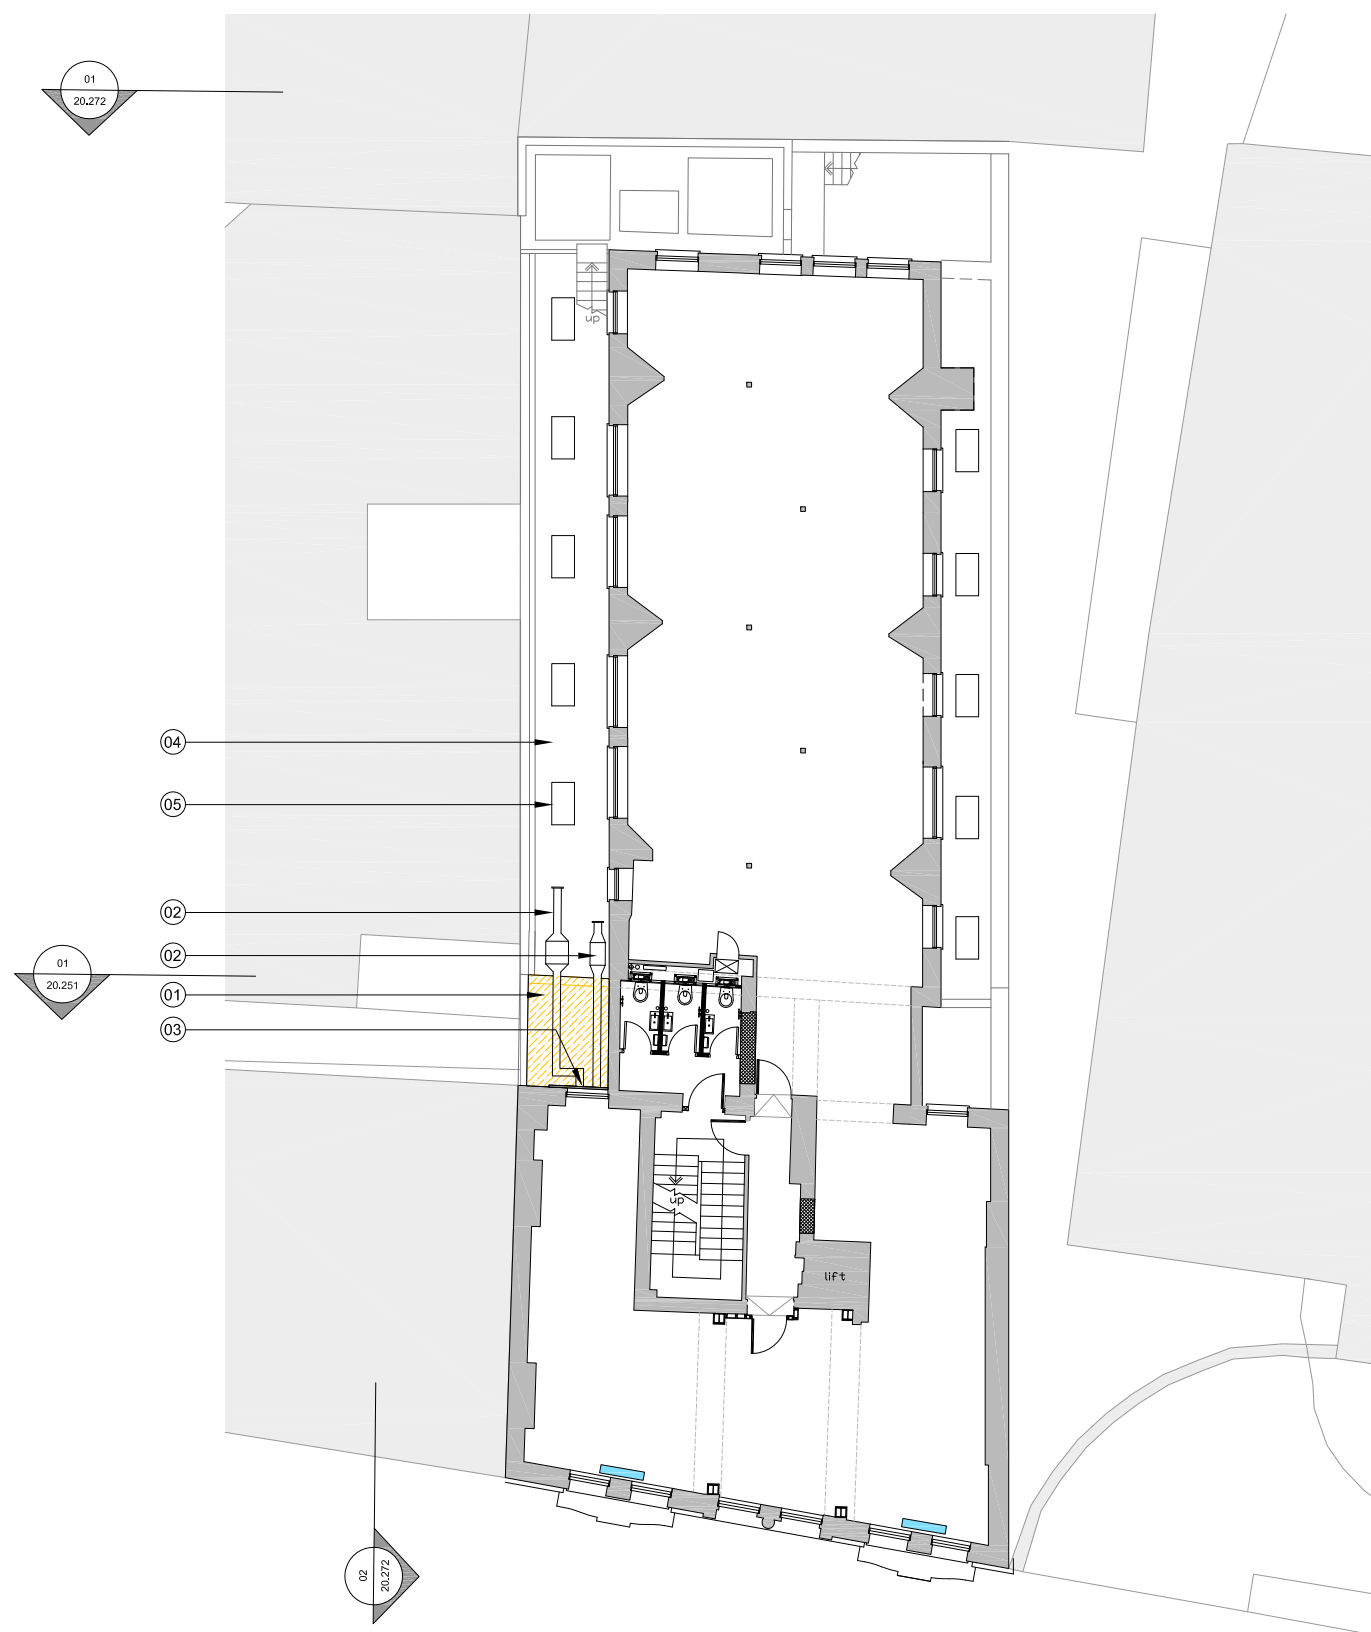

FOR PLANNING

Rev.	Description.	By	Date
P1	ISSUED FOR PLANNING	FT	26.10.12

Client

Schrodgers

Project

Craven House

Title

**First Floor Plan
Proposed**

Drawing No.	Rev.
1108 20.204	P1

Scale	Date	Drawn	Checked
1:200@A3	26.10.12	FT	TL

BARR GAZETAS

Eastgate House
 16-19 Eastcastle Street
 London W1W 8DA
 t: 020 7636 5581 f: 020 7636 6865
 www.barrgazetas.com

01
20.204
First Floor Plan Proposed
Scale 1:200@A3