
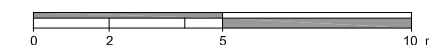
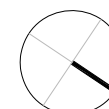


Do not scale from this drawing.
 Contractor to take and check all dimensions on site before work commences.
 Discrepancies to be reported to the architect.
 Subcontractor to verify all dimensions on site before making a shop drawing commencing manufacture.
 This drawing is copyright. (c) 2011

Notes:

1. New door to roof. Timber with glazed vision panels
2. New 1100mm high painted metal handrail
3. New low level extract plant with attenuation
4. New refrigerant pipe work from main roof level
5. New extract ductwork from 6th floor office area with attenuation.
6. Existing handrail retained and repainted

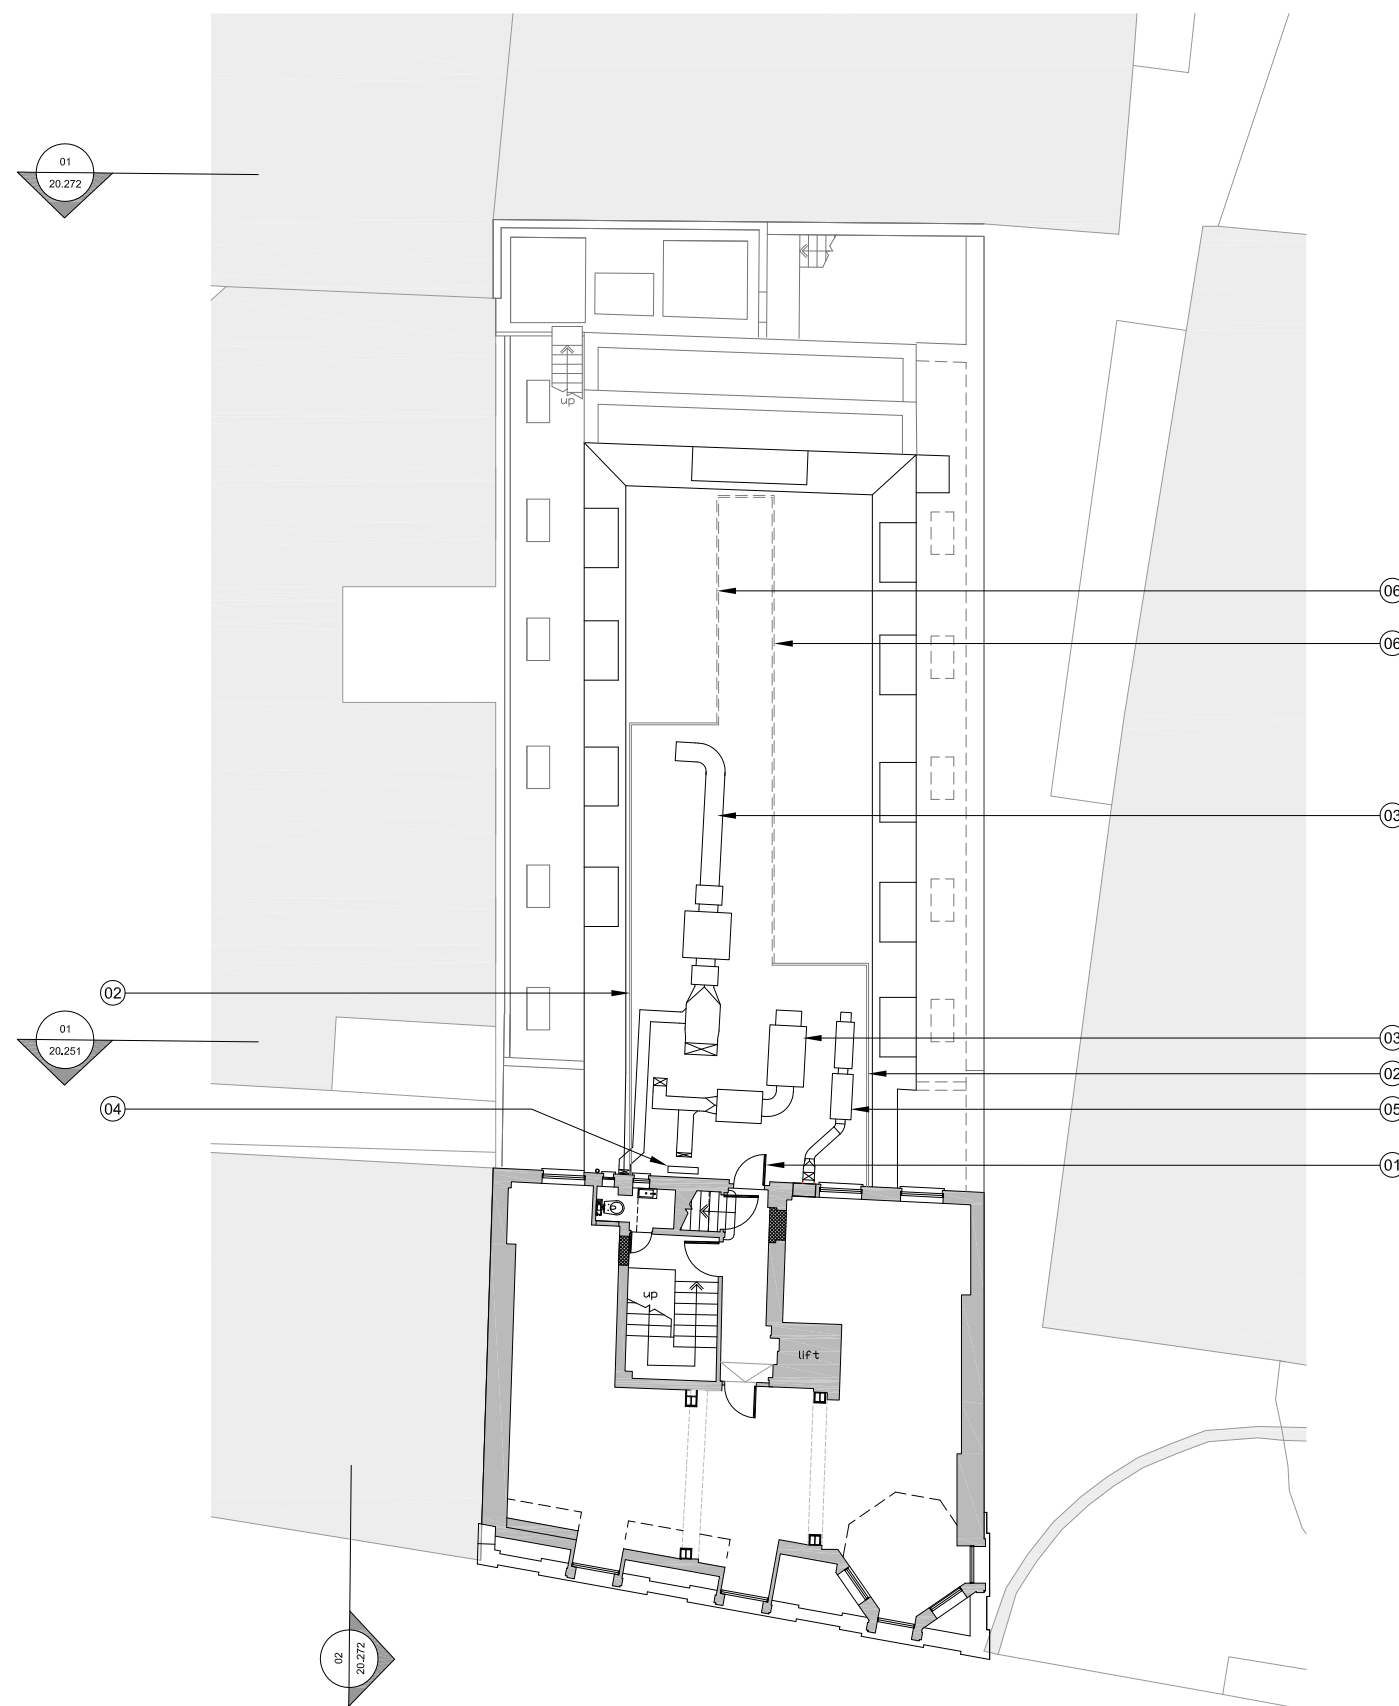

FOR PLANNING

Rev.	Description.	By	Date
P1	ISSUED FOR PLANNING	FT	26.10.12

Client

Schroders

Project

Craven House

Title

**Sixth Floor Plan
Proposed**

Drawing No.	Rev.
1108 20.209	P1

Scale	Date	Drawn	Checked
1:200@A3	26.10.12	FT	TL

BARR GAZETAS

Eastgate House
 16-19 Eastcastle Street
 London W1W 8DA
 t: 020 7636 5581 f: 020 7636 6865
 www.barrgazetas.com

01
 20.209
Sixth Floor Plan Proposed
 Scale 1:200@A3