


Do not scale from this drawing.  
 Contractor to take and check all dimensions on site before work commences.  
 Discrepancies to be reported to the architect.  
 Subcontractor to verify all dimensions on site before making a shop drawing commencing manufacture.  
 This drawing is copyright. (c) 2011

Notes:

1. Line of existing water tank enclosure demolished.
2. New door to roof. Timber with glazed vision panels
3. New 1100mm high metal handrail
4. New low level extract plant with attenuation
5. New refrigerant pipe work from main roof level
6. New extract ductwork from 6th floor office area with attenuation.
7. New 1000x300mm louvered grilles for WC extract. Finished white to match rendered walls
8. Existing handrail retained and repainted
9. Indicative outline of proposed UKPN extract grille. Not visible from rear of building.
10. New low level extract ductwork from ground floor discharging at low level on mezzanine roof area with attenuation.
11. Existing raised area of roof demolished and rebuilt at lower level (Indicated by hatching). With asphalt finish to match existing.

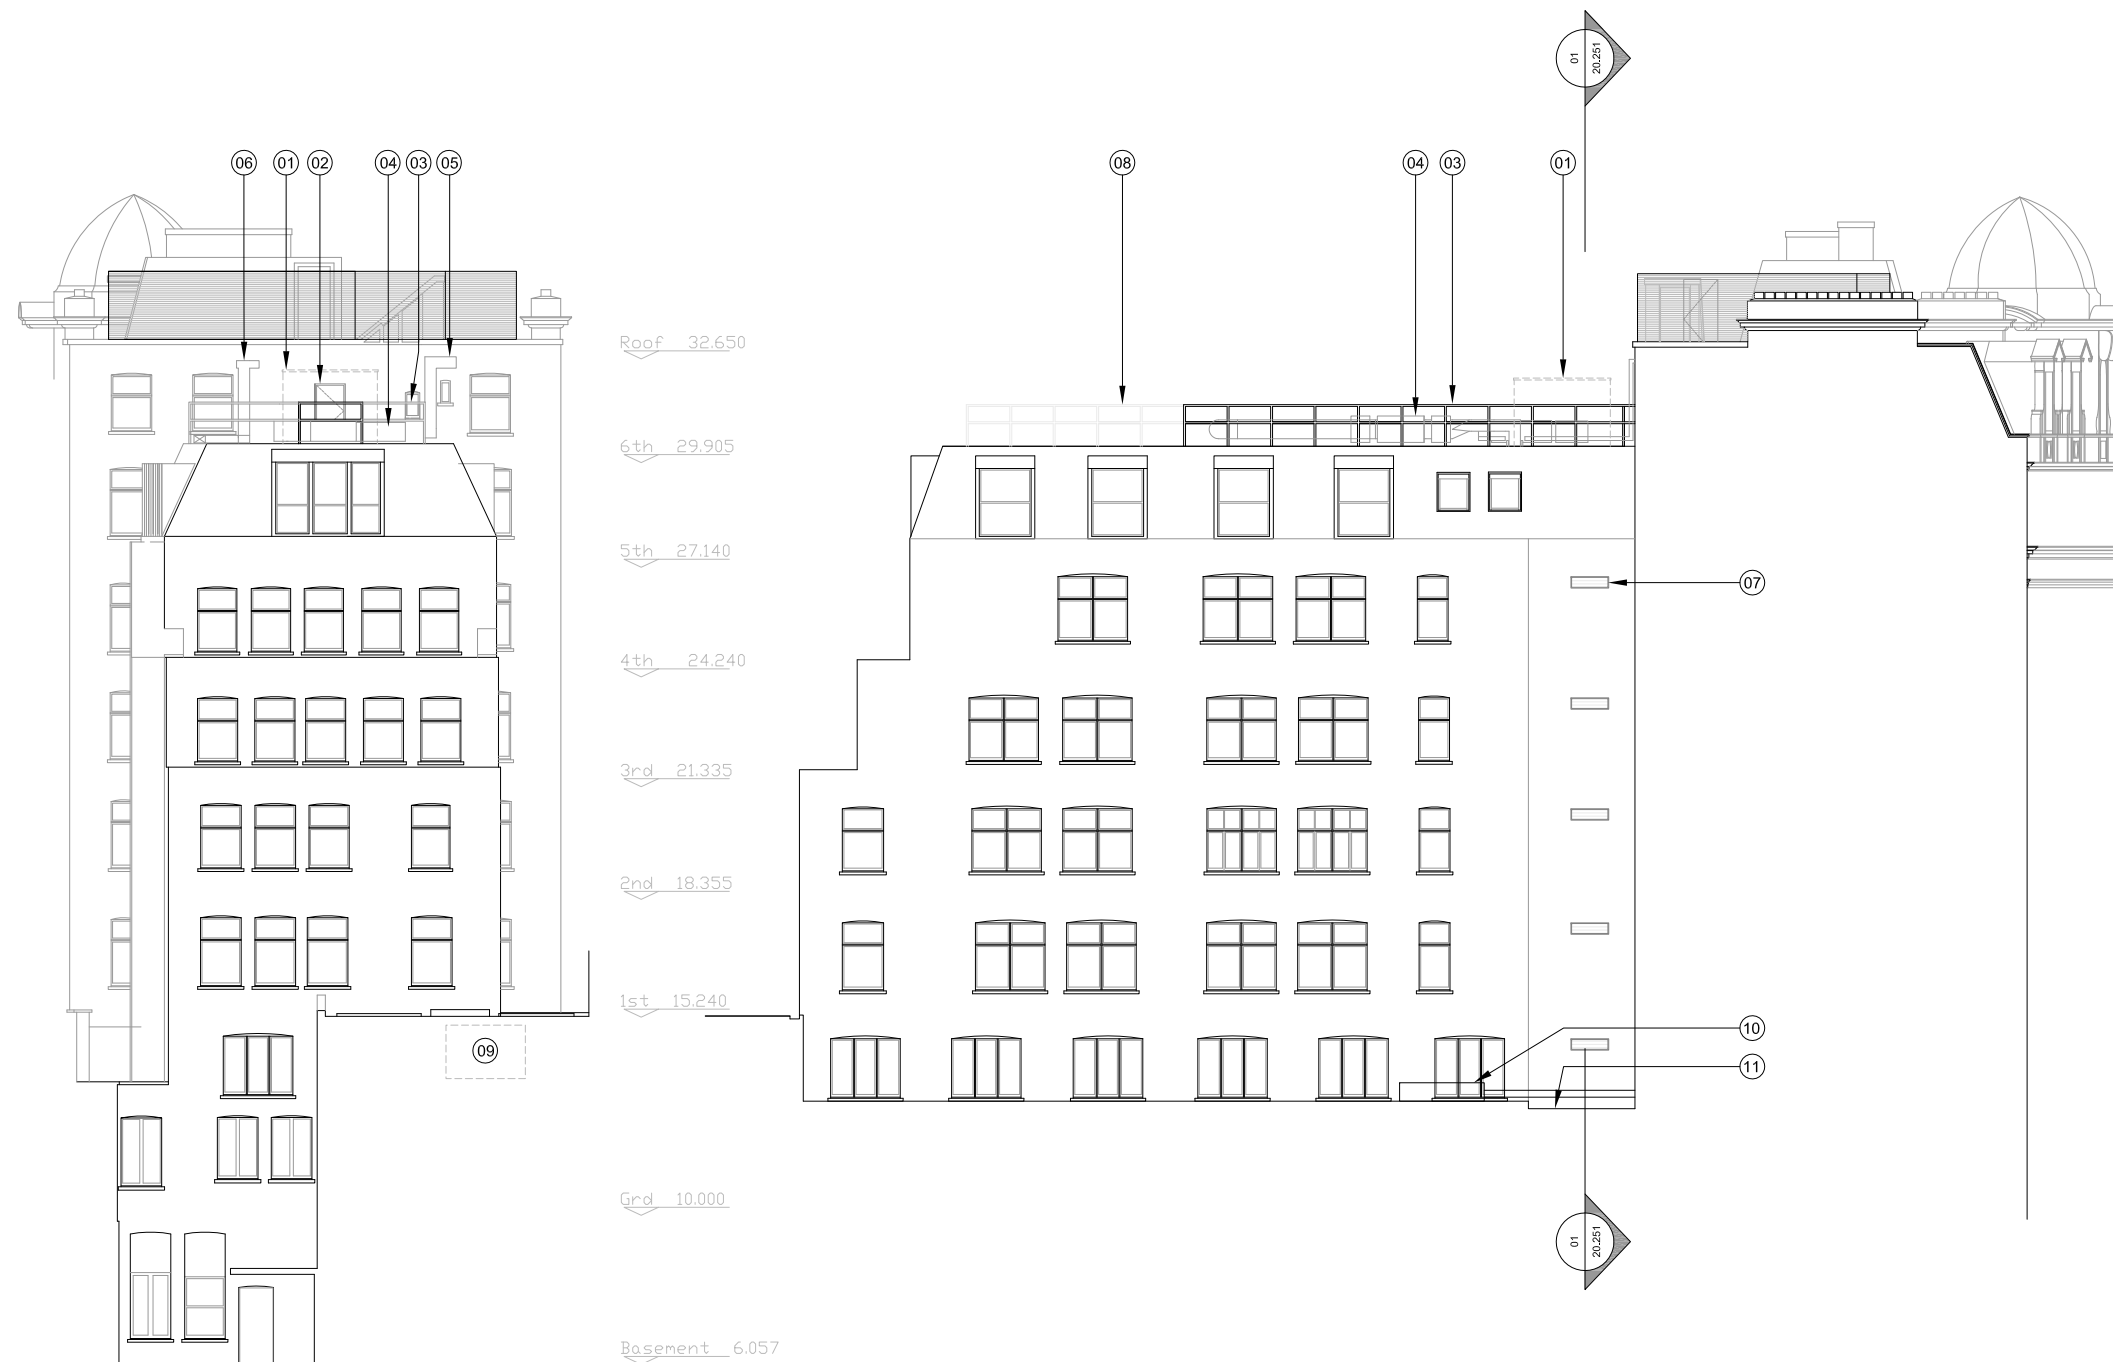

01  
20.272  
Rear Elevation  
Scale 1:200@A3

02  
20.272  
Side Elevation (South)  
Scale 1:200@A3



FOR PLANNING

Rev.	Description	By	Date
P1	ISSUED FOR PLANNING	FT	26.10.12

Client

**Schrodgers**

Project

**Craven House**

Title

**Rear Elevation & Side Elevation (South) Proposed**

Drawing No.	Rev.
<b>1108</b>	<b>20.272</b>
	<b>P1</b>

Scale	Date	Drawn	Checked
1:200@A3	26.10.12	FT	TL

**BARR GAZETAS**

Eastgate House  
 16-19 Eastcastle Street  
 London W1W 8DA  
 t: 020 7636 5581 f: 020 7636 6865  
 www.barrgazetas.com