


**PROPOSED GROUND FLOOR AND SITE PLAN SHOWING NEW ACCESS
RAMP TO GROUND FLOOR ENTRANCE FOR NEW EXTENSION AT 1-2
WILMOT PLACE SCALE 1:100**

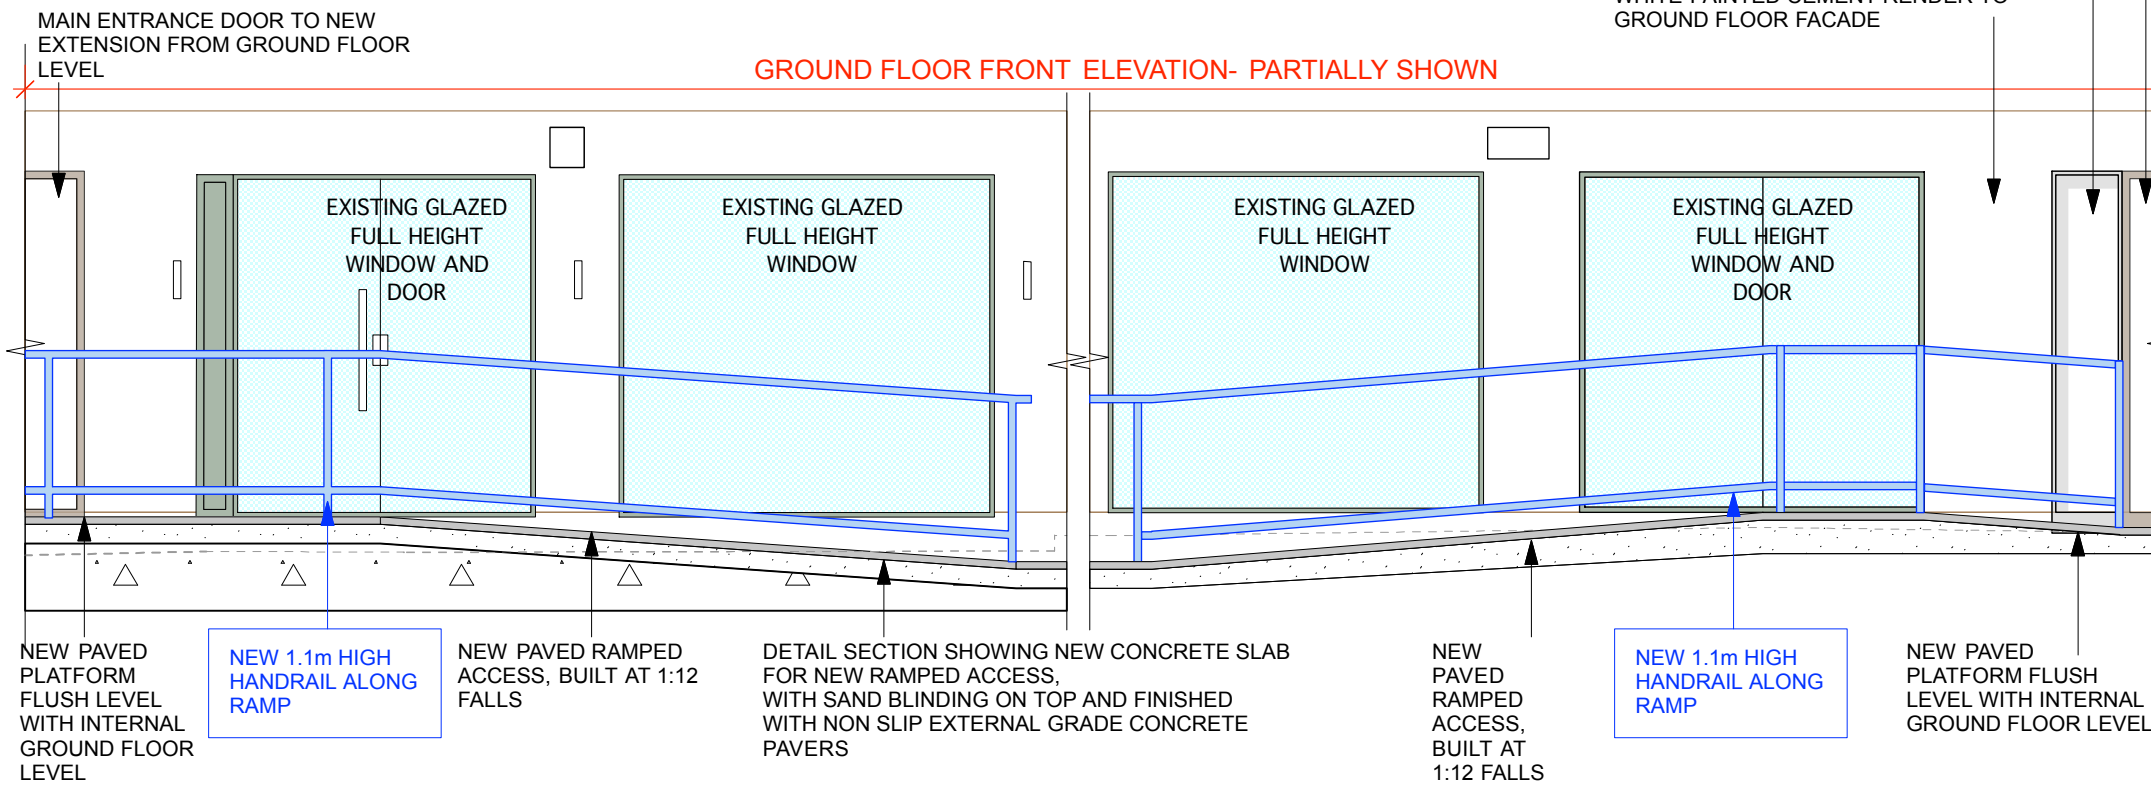

**DE01- PROPOSED DETAIL OF NEW RAMPED ACCESS TO GROUND FLOOR
ENTRANCE OF NEW EXTENSION AT 1-2 WILMOT PLACE SCALE 1:50**

REV.	DATE	DESCRIPTION	REV.	DATE	DESCRIPTION	NOTE:	CLIENT:	PROJECT:	Simon Miller Architects Ltd 12 Forres Gardens Temple Fortune London NW11 7EX	DATE:	SEPTEMBER 2012
A	2012-05-15	MAIN ENTRANCE AND INTERNAL PLAN UPDATED				DO NOT SCALE FROM THIS DRAWING. ONLY WRITTEN DIMENSIONS TO BE USED.	APEX HOUSING SOLUTIONS	EXTENSION AND INTERNAL ALTERATIONS		DRAWN BY:	NAN
B	2012-09-13	NEW RAMP SHOWN ON GROUND FLOOR AND DETAIL SECTION THROUGH RAMP ADDED				ALL DIMENSIONS ARE IN MILLIMETERS. INCONSISTENCIES ARE TO BE REPORTED TO THE ARCHITECT IMMEDIATELY.			Tel: 020 8201 9875 Fax: 020 8201 9877 Web: simonmillerarchitects.com	SCALE:	1:100, 1:50 @ A3
C	2012-10-29	HANDRAIL SHOWN ALONG RAMP	-	-	-	COPYRIGHT IS HELD BY SIMON MILLER ARCHITECTS LTD	SITE: 1-2 WILMOT PLACE	DRAWING TITLE: PROPOSED GROUND FLOOR PLAN AND DETAIL SECTION THROUGH NEW RAMPED ACCESS	Email: info@simonmillerarchitects.com	DRAWING NO.:	REVISION:
-	-	-	-	-	-					299/PL00	C