


#### Notes:

DO NOT SCALE FROM DRAWING.

ALL DIMENSIONS TO BE CONFIRMED ON SITE.

LOCATION PLAN @ 1:1250 SCALE & N<sup>o</sup>.

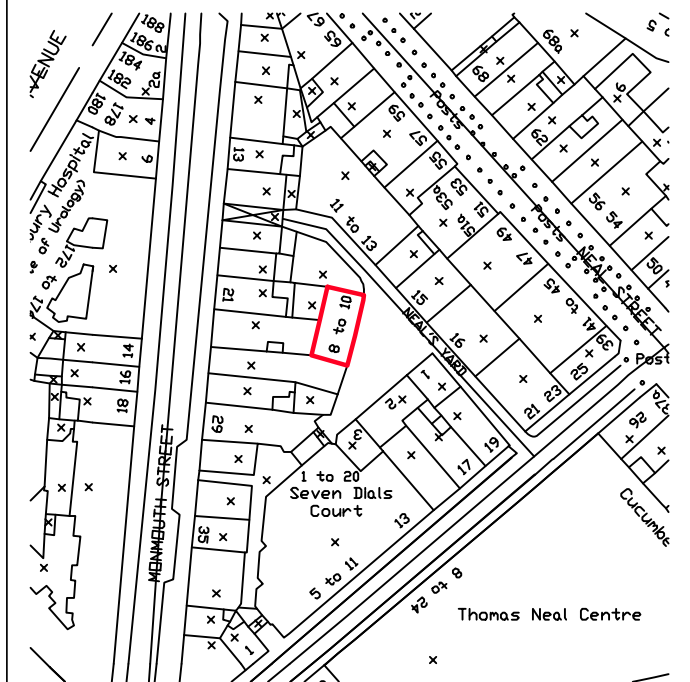

revA	Windows altered.	16/07/12
revB	Windows altered.	24/07/12
revC	Windows altered.	01/08/12
revD	More detail added.	13/08/12

DRAWING TITLE

### Front Elevation as Proposed

ADDRESS

**8-10 Neal's Yard London WC2**

PROJECT NAME

**New Windows**

DATE

**Feb.2012**

SCALE

**1:50 @ A3**

CLIENT

**Shaftesbury  
Covent Garden Ltd**



DRAWING NO.

**20881-P01  
revD**

**FRESSON & TEE**  
CHARTERED SURVEYORS

1 SANDWICH STREET  
LONDON WC1H 9PF

Tel: (020) 7391 7100 Fax: (020) 7391 7121

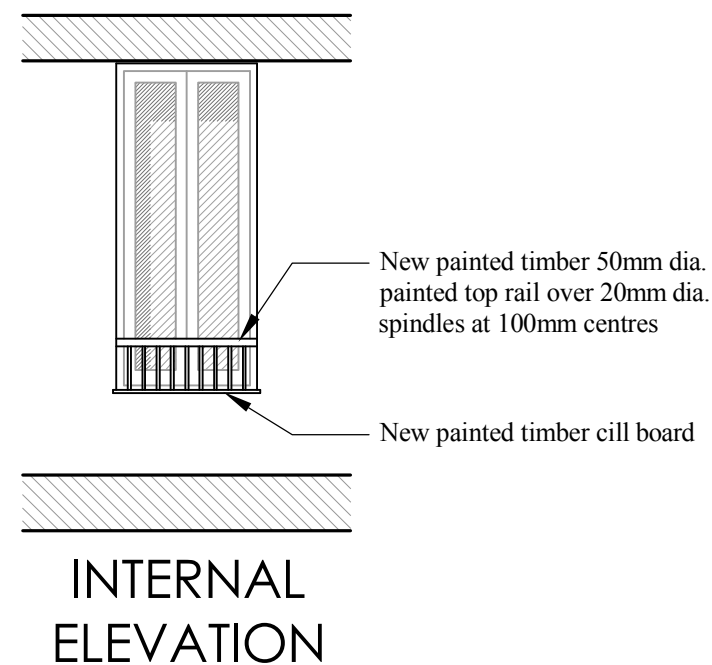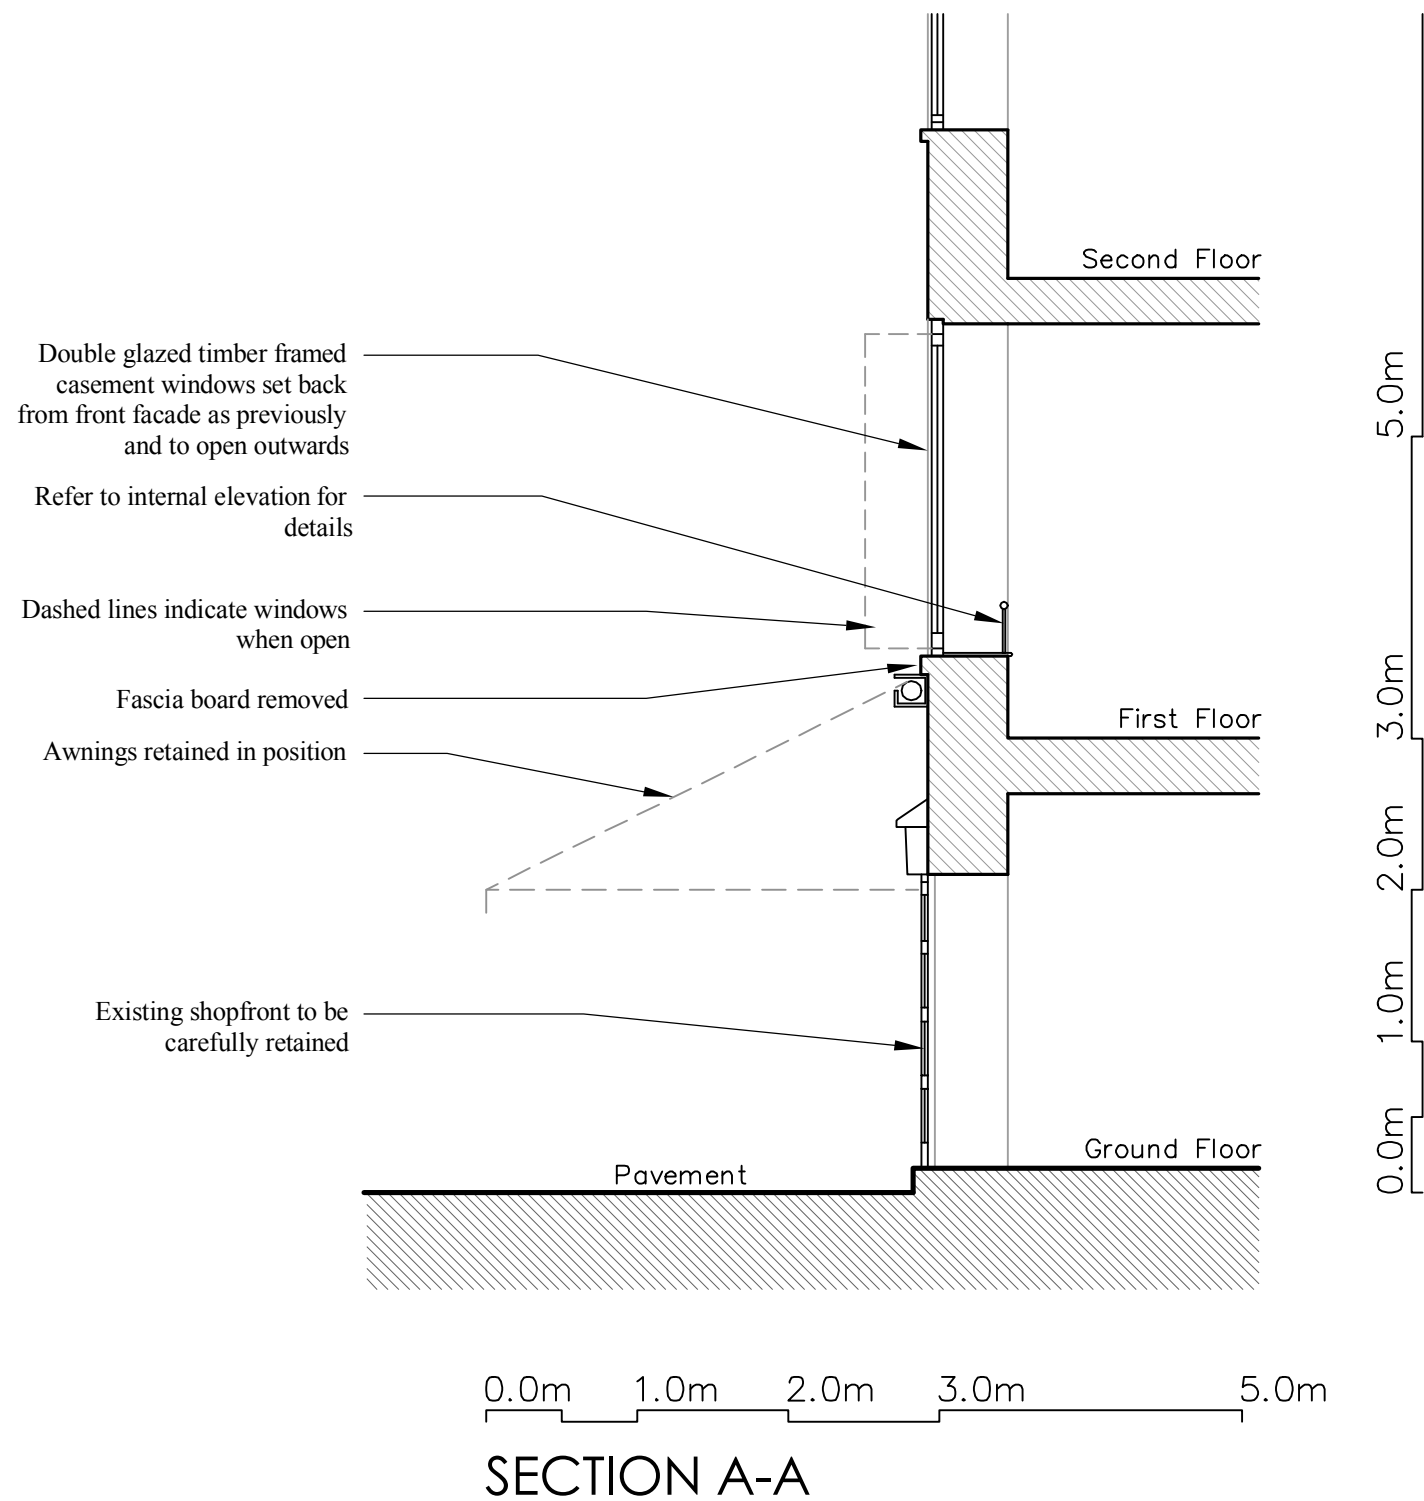


#### Notes:


DO NOT SCALE FROM DRAWING.

ALL DIMENSIONS TO BE CONFIRMED ON SITE.

LOCATION PLAN @ 1:1250 SCALE & N<sup>o</sup>.

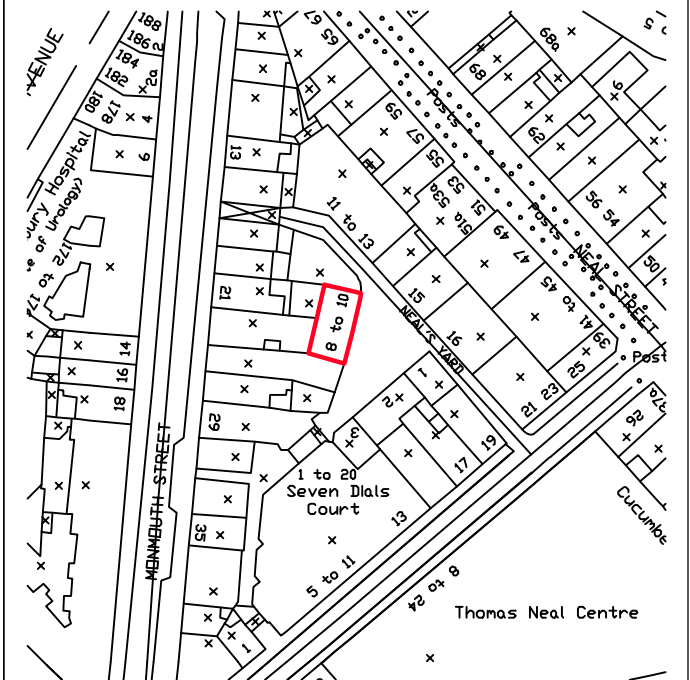

revA	Windows altered.	24/07/12
revB	Windows altered.	01/08/12

DRAWING TITLE		Section A-A as Proposed	
ADDRESS		8-10 Neal's Yard London WC2	
PROJECT NAME		DATE	Feb.2012
New Windows		SCALE	1:50 @ A3
CLIENT		DRAWING NO.	20881-P02 revB
Shaftesbury Covent Garden Ltd			
			
1 SANDWICH STREET LONDON WC1H 9PF			
Tel: (020) 7391 7100      Fax: (020) 7391 7121			