




To be used in accordance with the Planning Portal guidance. All dimensions must be verified on site and reported to the Planning Portal. Where any variations occur between the plans and the site, the Planning Portal will be responsible for the variations. The Planning Portal will not be responsible for any variations between the plans and the site.

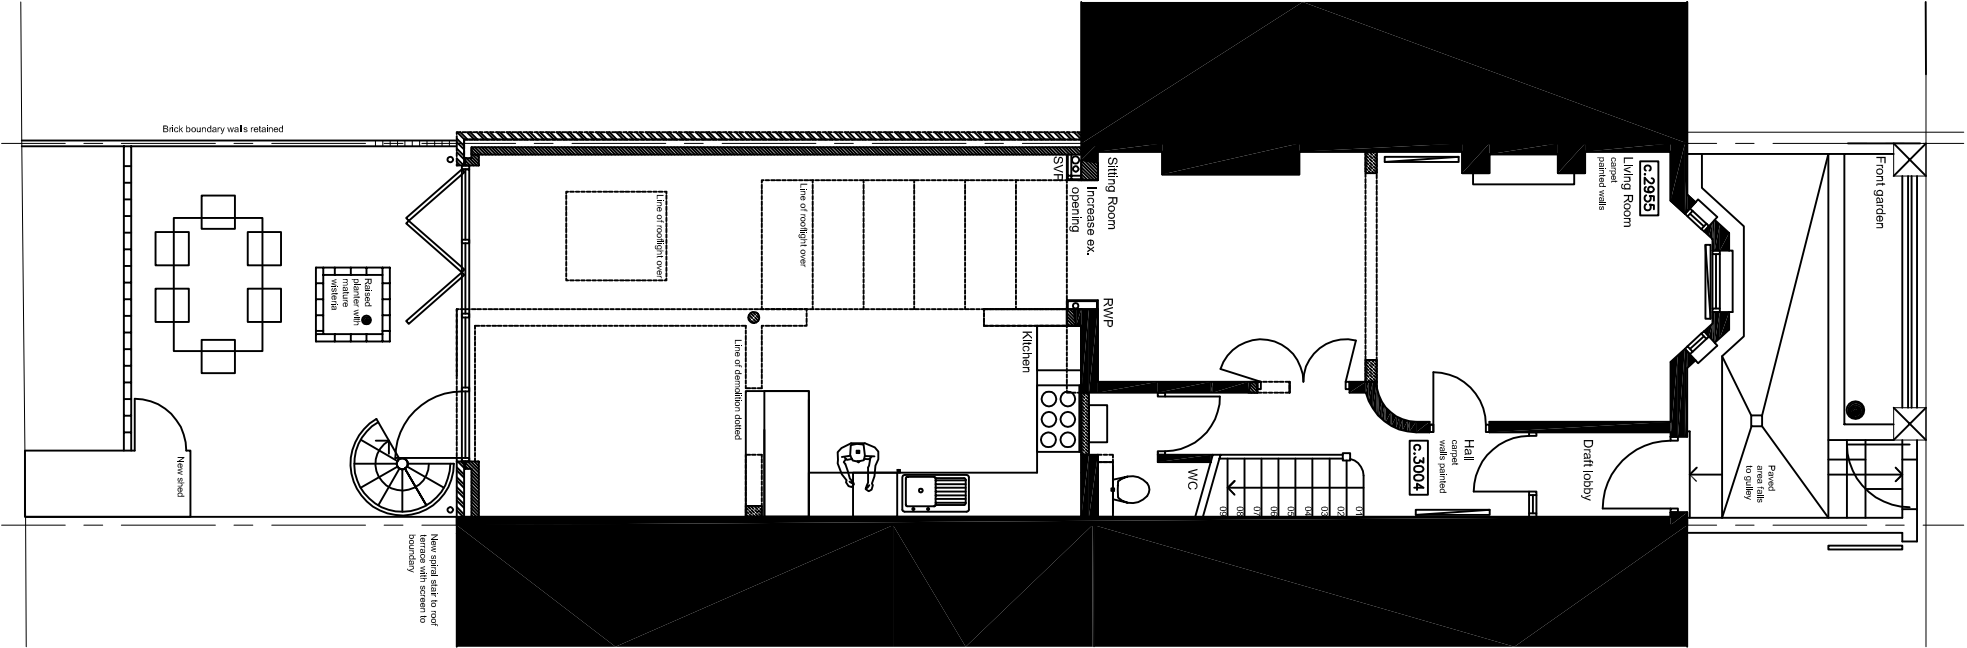


Proposed ground floor plan

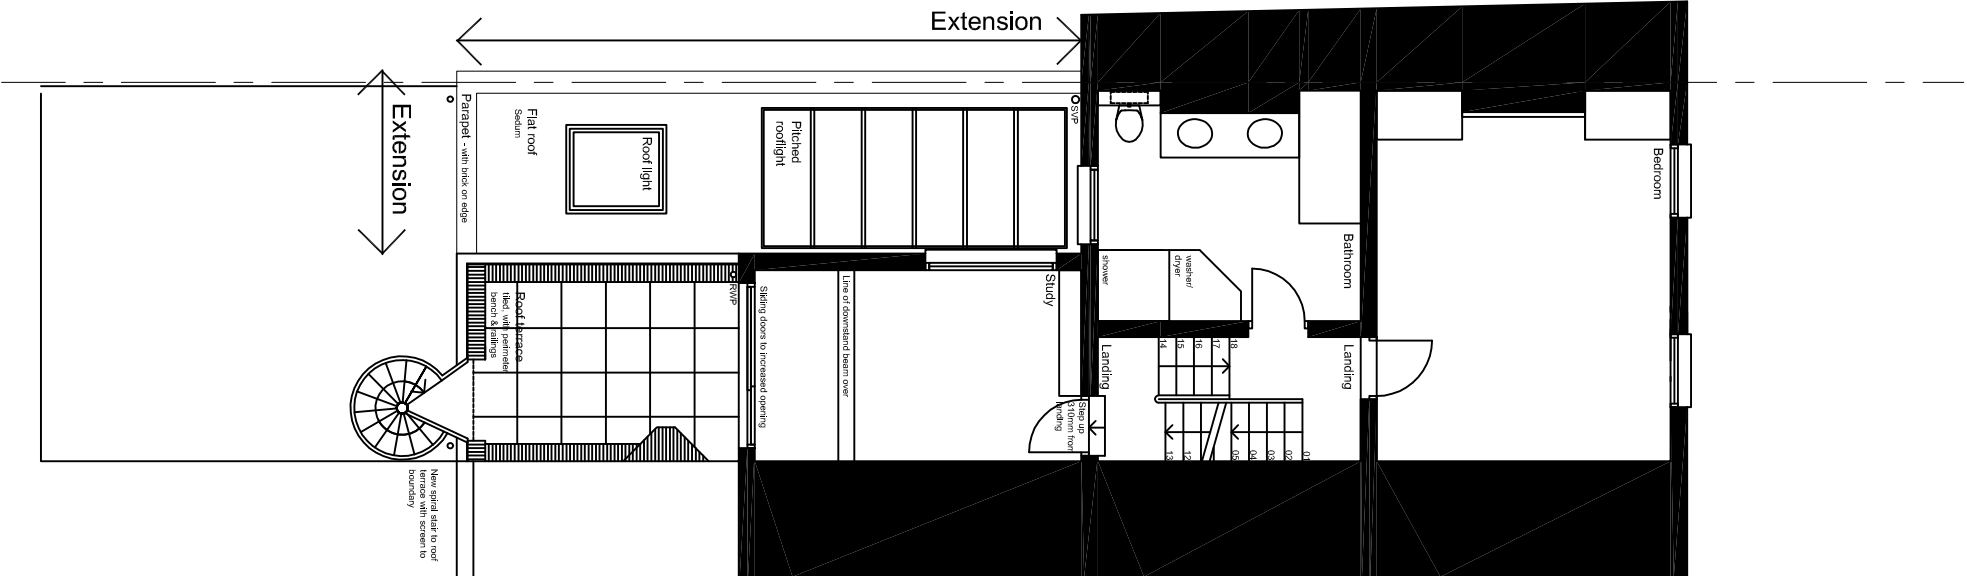

Proposed 1st floor plan

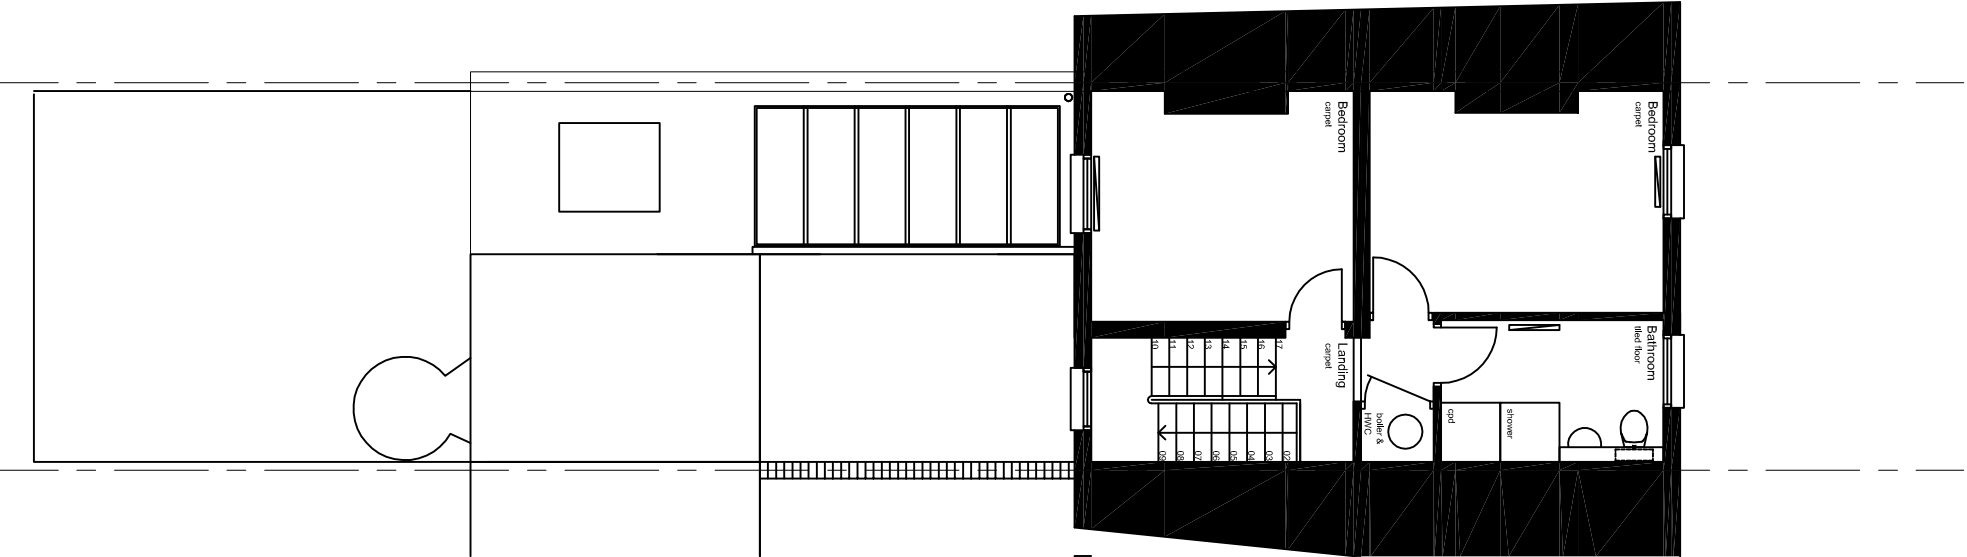

Proposed 2nd floor plan

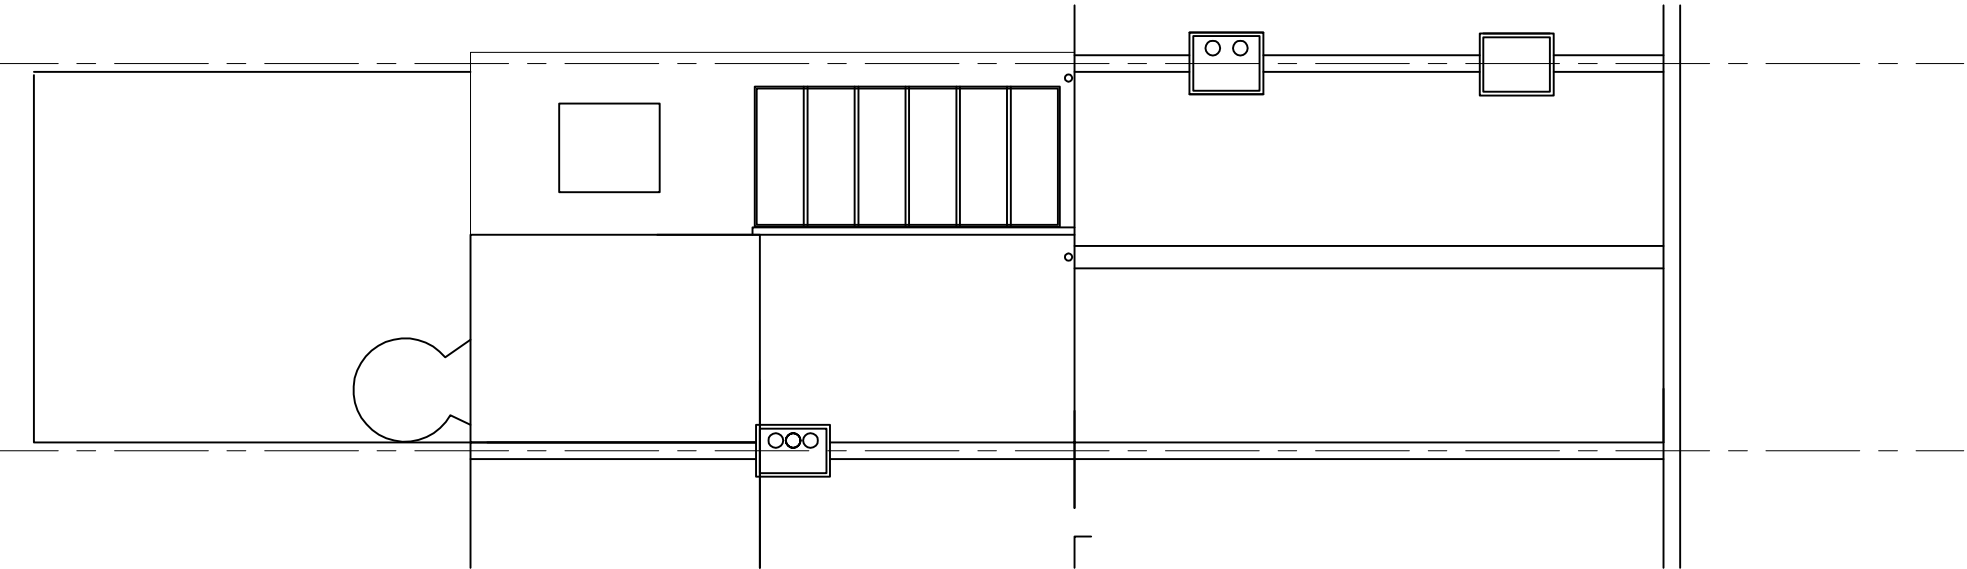

Proposed roof plan

PLANNING



Features:

Project
COUNTRESS
ROAD

Drawing Title
PROPOSED
FLOOR
PLANS

| Proj. No. | Dep. No. | Revision |
|-----------|----------|----------|
| 10 | 02 | 111 |
| Drawn By | Scale | Date |
| RJ | 1:500A1 | OCT_2012 |
| | 1:1000A3 | |

RJArchitect

• mfc@rjarchitect.com | 020 8525 8892 / Phone