

# 01 GROUND FLOOR - PROPOSED Plan

## Notes


1. Do not scale from drawing.
2. All dimensions in millimeters unless noted otherwise.
3. No deviation may be made from the details shown on this drawing without the prior permission of the architect. Any discrepancy between this and any other documents shall be referred immediately to the architect. IF IN DOUBT ASK.

## KEY:

- Existing Walls To Be Retained
- New Walls

## Revisions

- |   |          |                         |
|---|----------|-------------------------|
| A | 26.09.11 | Issued for Information  |
| B | 23.01.12 | Issued for Planning     |
| C | 30.01.12 | Issued for Information  |
| D | 07.09.12 | Issued for Planning     |
| E | 17.10.12 | Amendment for Planning. |

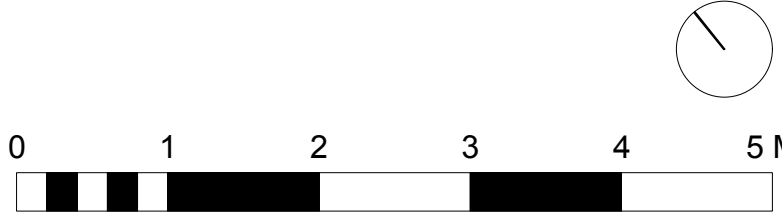

Client **Robert and Jill Slotover**

Project **17 Downshire Hill**

Drawing Title **Site Plan - Proposed**

Scale 1:50 / A1 Date Aug 2011 Drawn JA

Job no. **1111** Dwg no. **PL(00)01** Rev no. **E**

**BARBARA WEISS ARCHITECTS LTD**

16A CRANE GROVE LONDON N7 8LE TEL 020 76091867 FAX 020 77002852