



01 GROUND FLOOR - PROPOSED
Plan

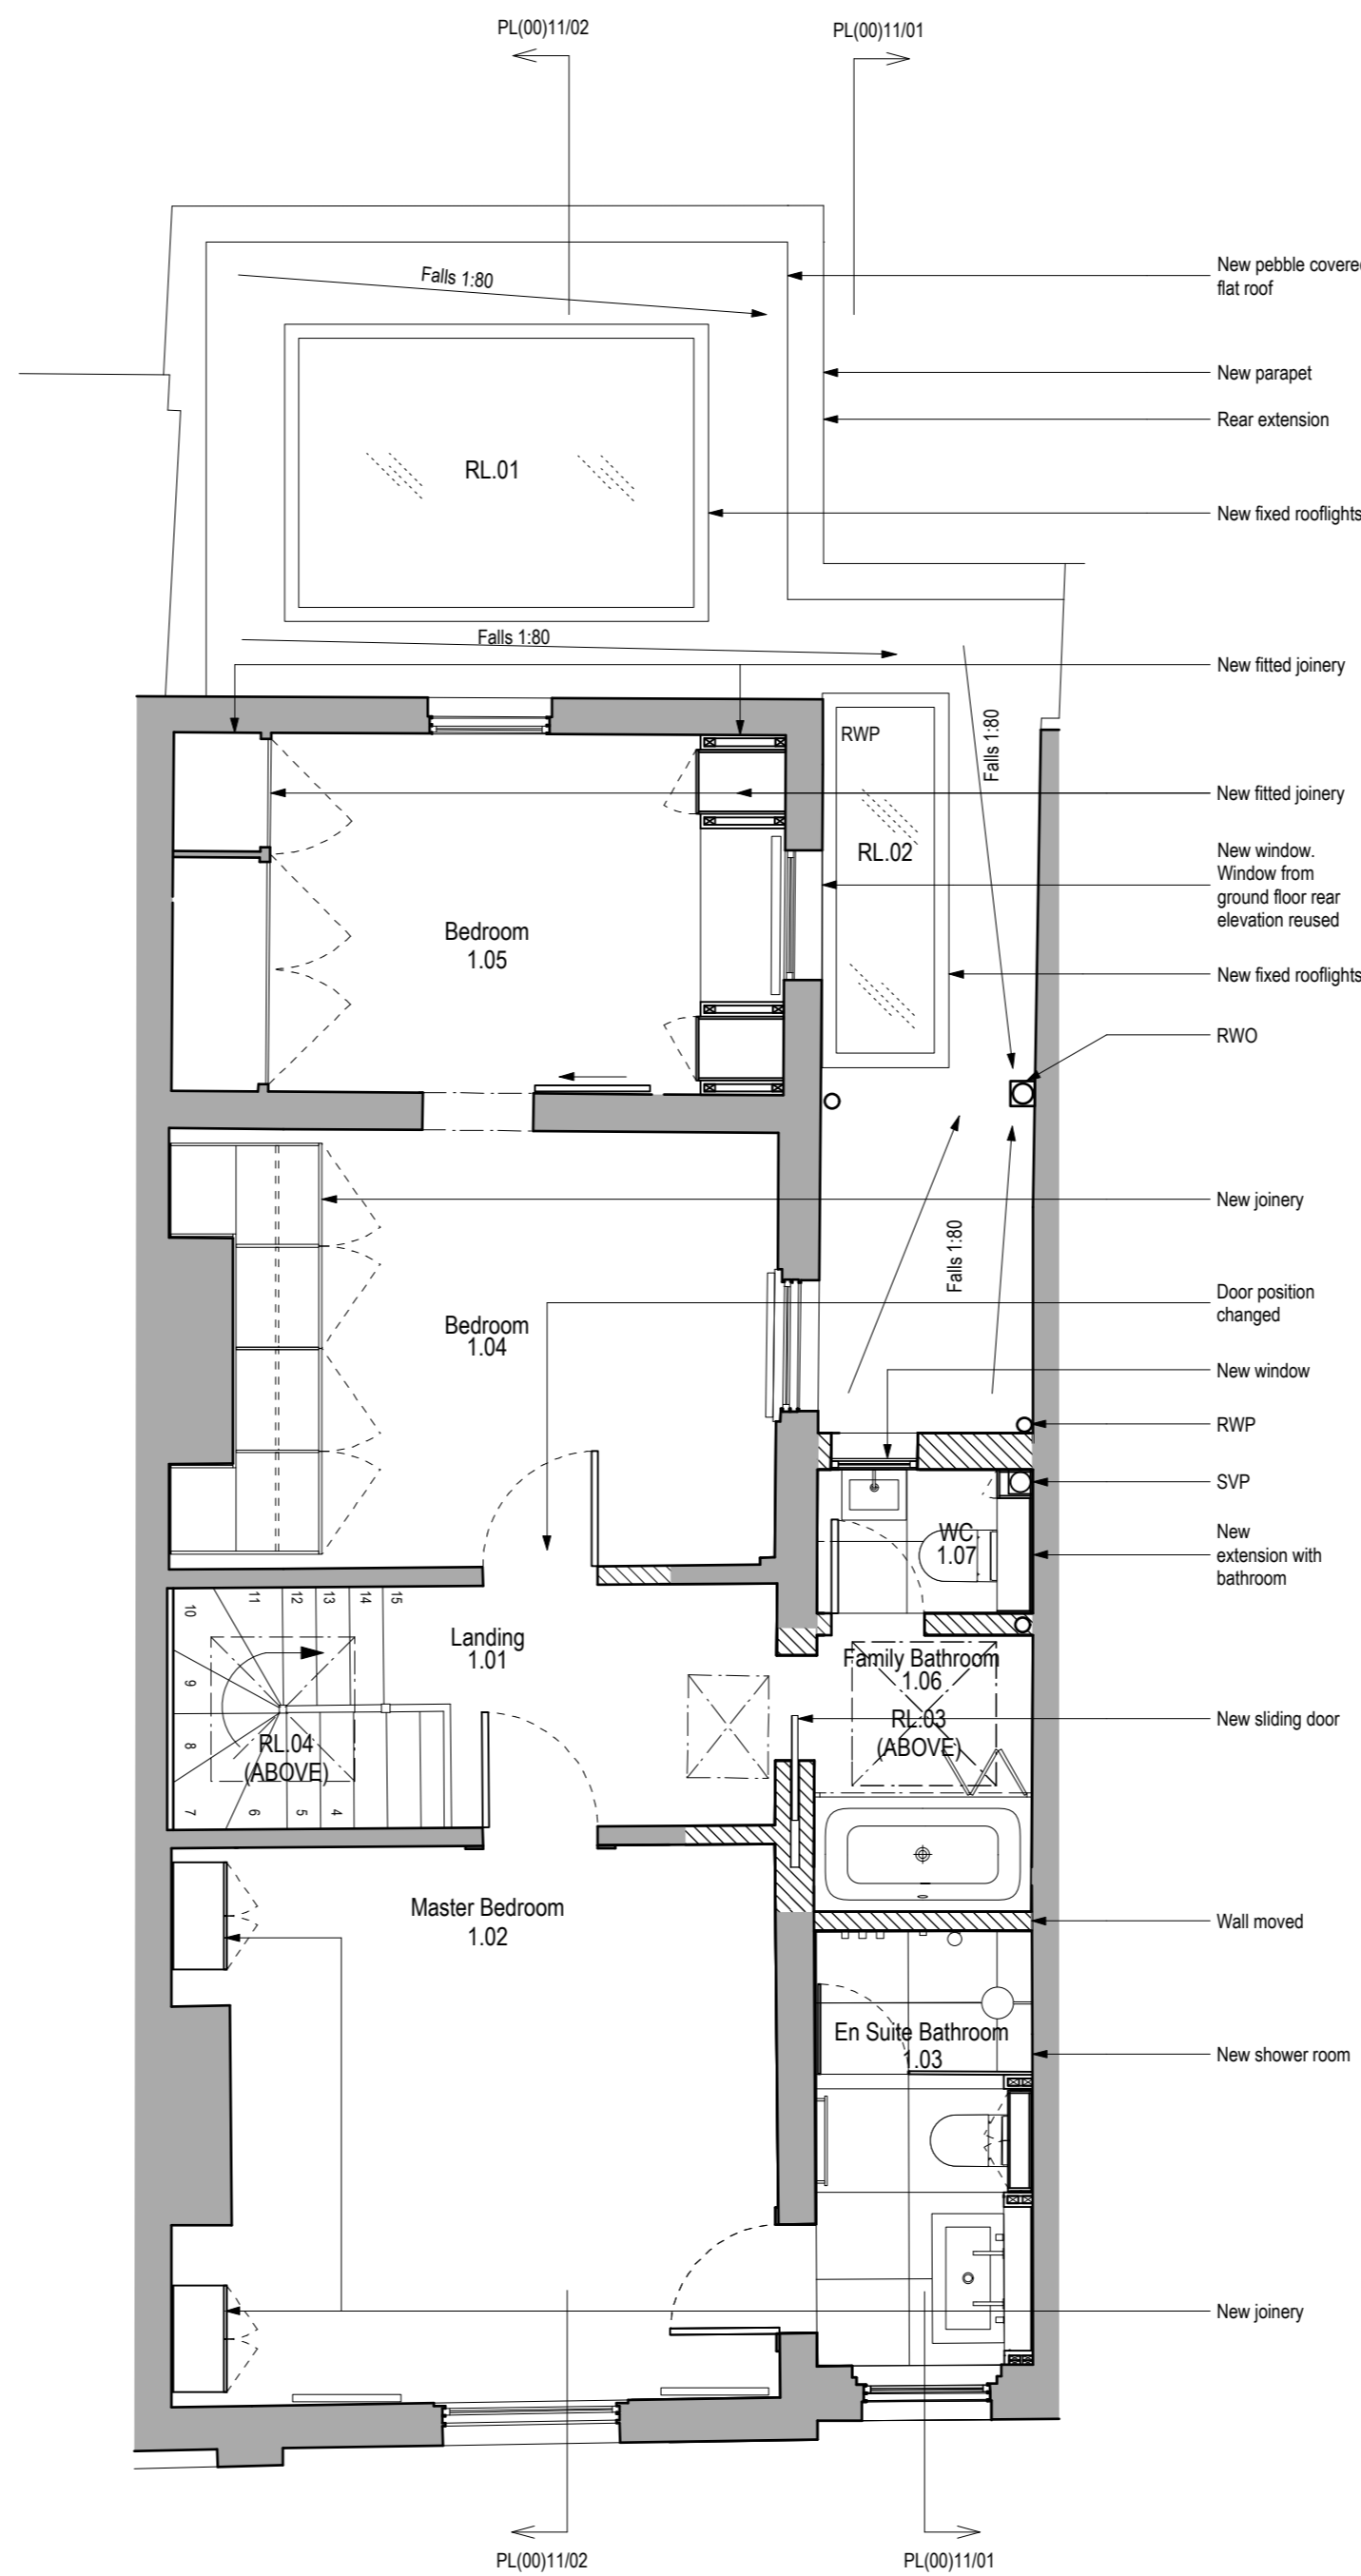

02 FIRST FLOOR - PROPOSED
Plan

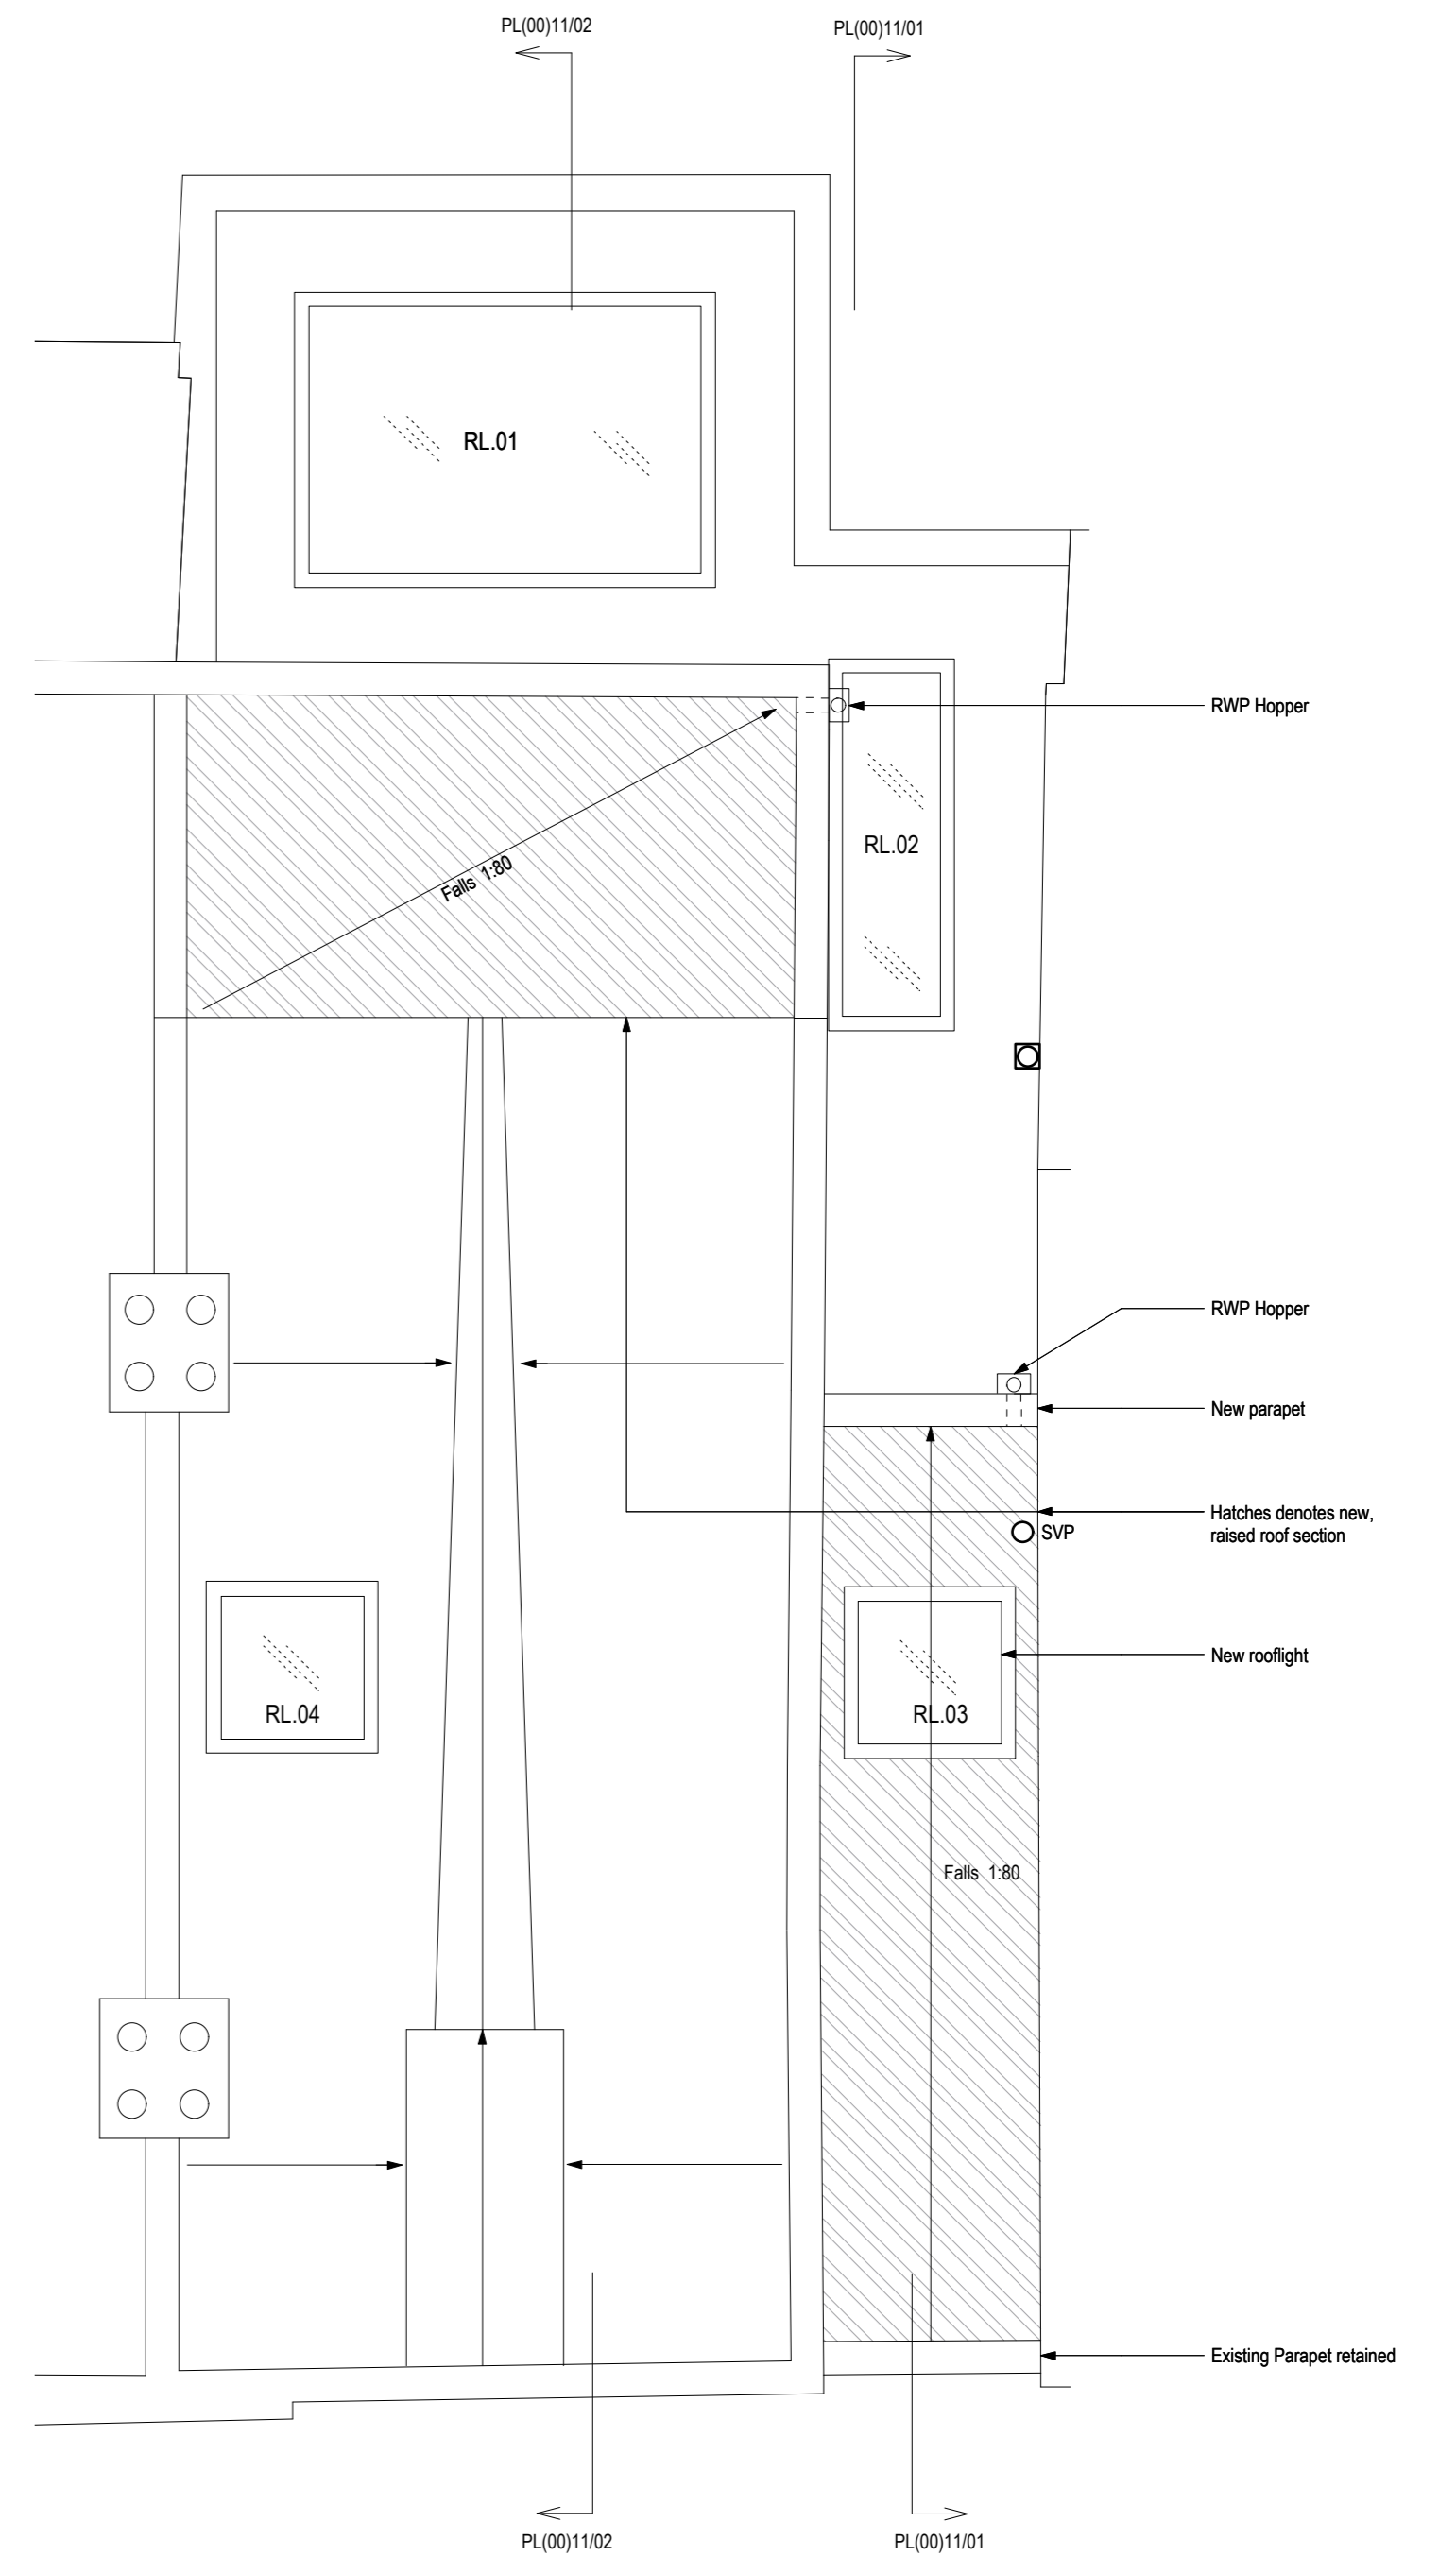

03 ROOF - PROPOSED
Plan

Notes

1. Do not scale from drawing.
2. All dimensions in millimeters unless noted otherwise.
3. No deviation may be made from the details shown on this drawing without the prior permission of the architect.
- Any discrepancy between this and any other documents shall be referred immediately to the architect. IF IN DOUBT ASK.

KEY:

- Existing Walls To Be Retained
- New Walls

Revisions

- | | | | | | |
|---|----------|------------------------|---|----------|------------------------|
| A | 26.09.11 | Issued for Information | G | 17.10.12 | Amendment for Planning |
| B | 09.11.11 | Issued for Comment | | | |
| C | 30.11.11 | Issued for Information | | | |
| D | 23.01.12 | Issued for Planning | | | |
| E | 30.01.12 | Issued for Information | | | |
| F | 07.09.12 | Issued for Planning | | | |



Client **Robert and Jill Slotover**
Project **17 Downshire Hill**
Drawing Title **Ground, First floor & Roof plans - proposed**
Scale **1:50 / A1** Date **Oct 2011** Drawn **SG**
Job no. **1111** Dwg no. **PL(00)02** Rev no. **G**
BARBARA WEISS ARCHITECTS LTD
16A CRANE GROVE LONDON N7 8LE TEL: 020 76091867 FAX: 020 77002952