



Drawing not to be scaled. All dimensions to be verified on site before commencing work. Any discrepancies to be reported to designers. Read drawings in conjunction with relevant information. All building work is to comply with current Building Regulations and British Standards.

NOTES

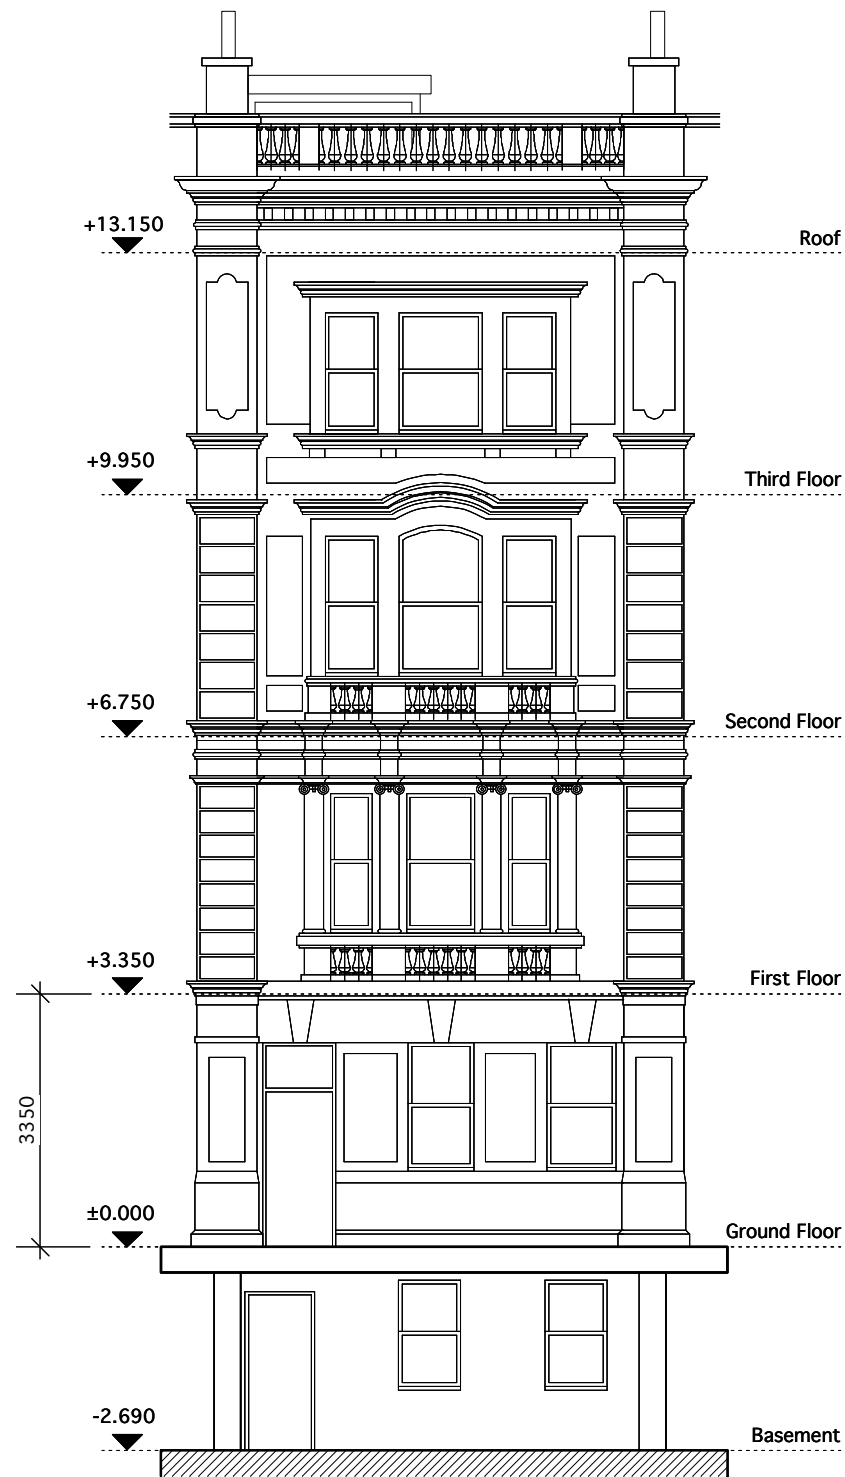

Front Elevation

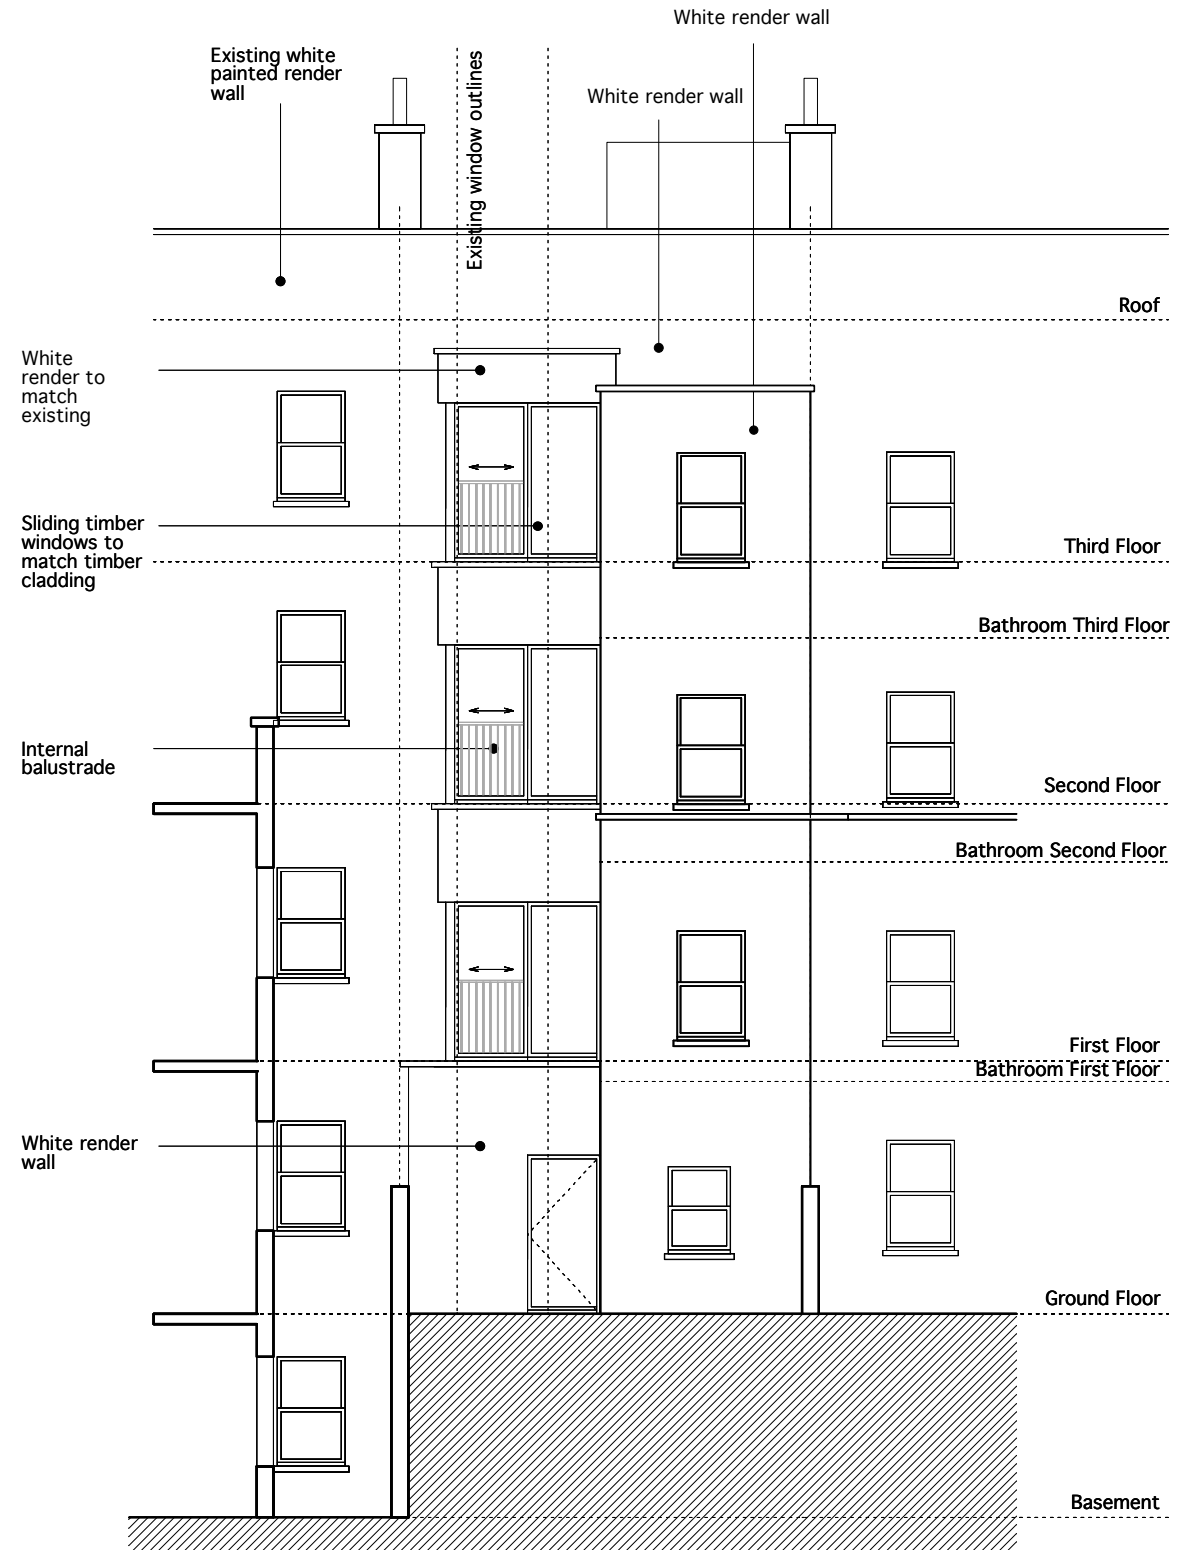

Rear Elevation

REV	COMMENTS	DATE	CHK
-----	----------	------	-----

STATUS

PLANNING

Job 2-510 Great Russel Street

Title Proposed Elevations

Date January 2012

Scale 1:100 @A3

Drawn SB

Waugh Thistleton
architects
74 Paul Street
London EC2A 4NA
Telephone +44 (0)20 7613 5727
Fax +44 (0)20 7613 5749
email info@waughthistleton.com
waughthistleton.com

1-510-200A

Waugh
Thistleton
architects