



PLEASE NOTE:

1. ALL DIMENSIONS TO BE CHECKED ON SITE BEFORE FABRICATION.
2. CONTRACTOR TO REFER TO ENGINEER'S DRAWINGS BEFORE PROCEEDING WITH WORKS.
3. ALL DRAWINGS AND DESIGNS ARE COVERED BY DESIGN RIGHT (INTELLECTUAL PROPERTY) AND MAY NOT BE DISTRIBUTED, COPIED OR ISSUE WITHOUT WRITTEN PERMISSION OF XUL ARCHITECTURE.
4. ALL DESIGN CONCEPTS ARE THE SOLE PROPERTY OF XUL ARCHITECTURE AND NO ADAPTATIONS, REPRODUCTIONS OR COPIES MAY BE MADE WITHOUT WRITTEN PERMISSION OF XUL ARCHITECTURE.
5. THESE DRAWINGS ARE SUBJECT TO ANY VARIATION REQUIRED OR RECOMMENDATION BY ANY STATUTORY AUTHORITY OR FOR THE BETTER CARRYING OUT OF THE WORKS.
6. SAMPLES TO BE PROVIDED BY CONTRACTOR FOR XUL ARCHITECTURE APPROVAL.
7. ALL FINISHES TO XUL ARCHITECTURE SATISFACTION.
8. ALL DRAINGS TO BE APPROVED BY XUL ARCHITECTURE BEFORE CONSTRUCTION.


ADDITIONAL NOTES:

REVISIONS		
No	Date	Description Issue For
00	19/10/11	PRE-PLANNING
01	31/10/11	PRE-PLANNING
02	19/12/11	INFORMATION
03	02/02/12	PLANNING
04	01/03/12	PLANNING
05	12/03/12	PLANNING
06	21/03/12	PLANNING


Client	PRIVATE CLIENT
Project	15 Rudall Crescent London NW3 1RR

Title	EXISTING Ground and First Floor
-------	------------------------------------

Scale	1/50@A2	Dwg. No.	Rev.
Date	21/03/12	EX-01	06
Drawn	CC	Project Number	11_11
Checked	SS		

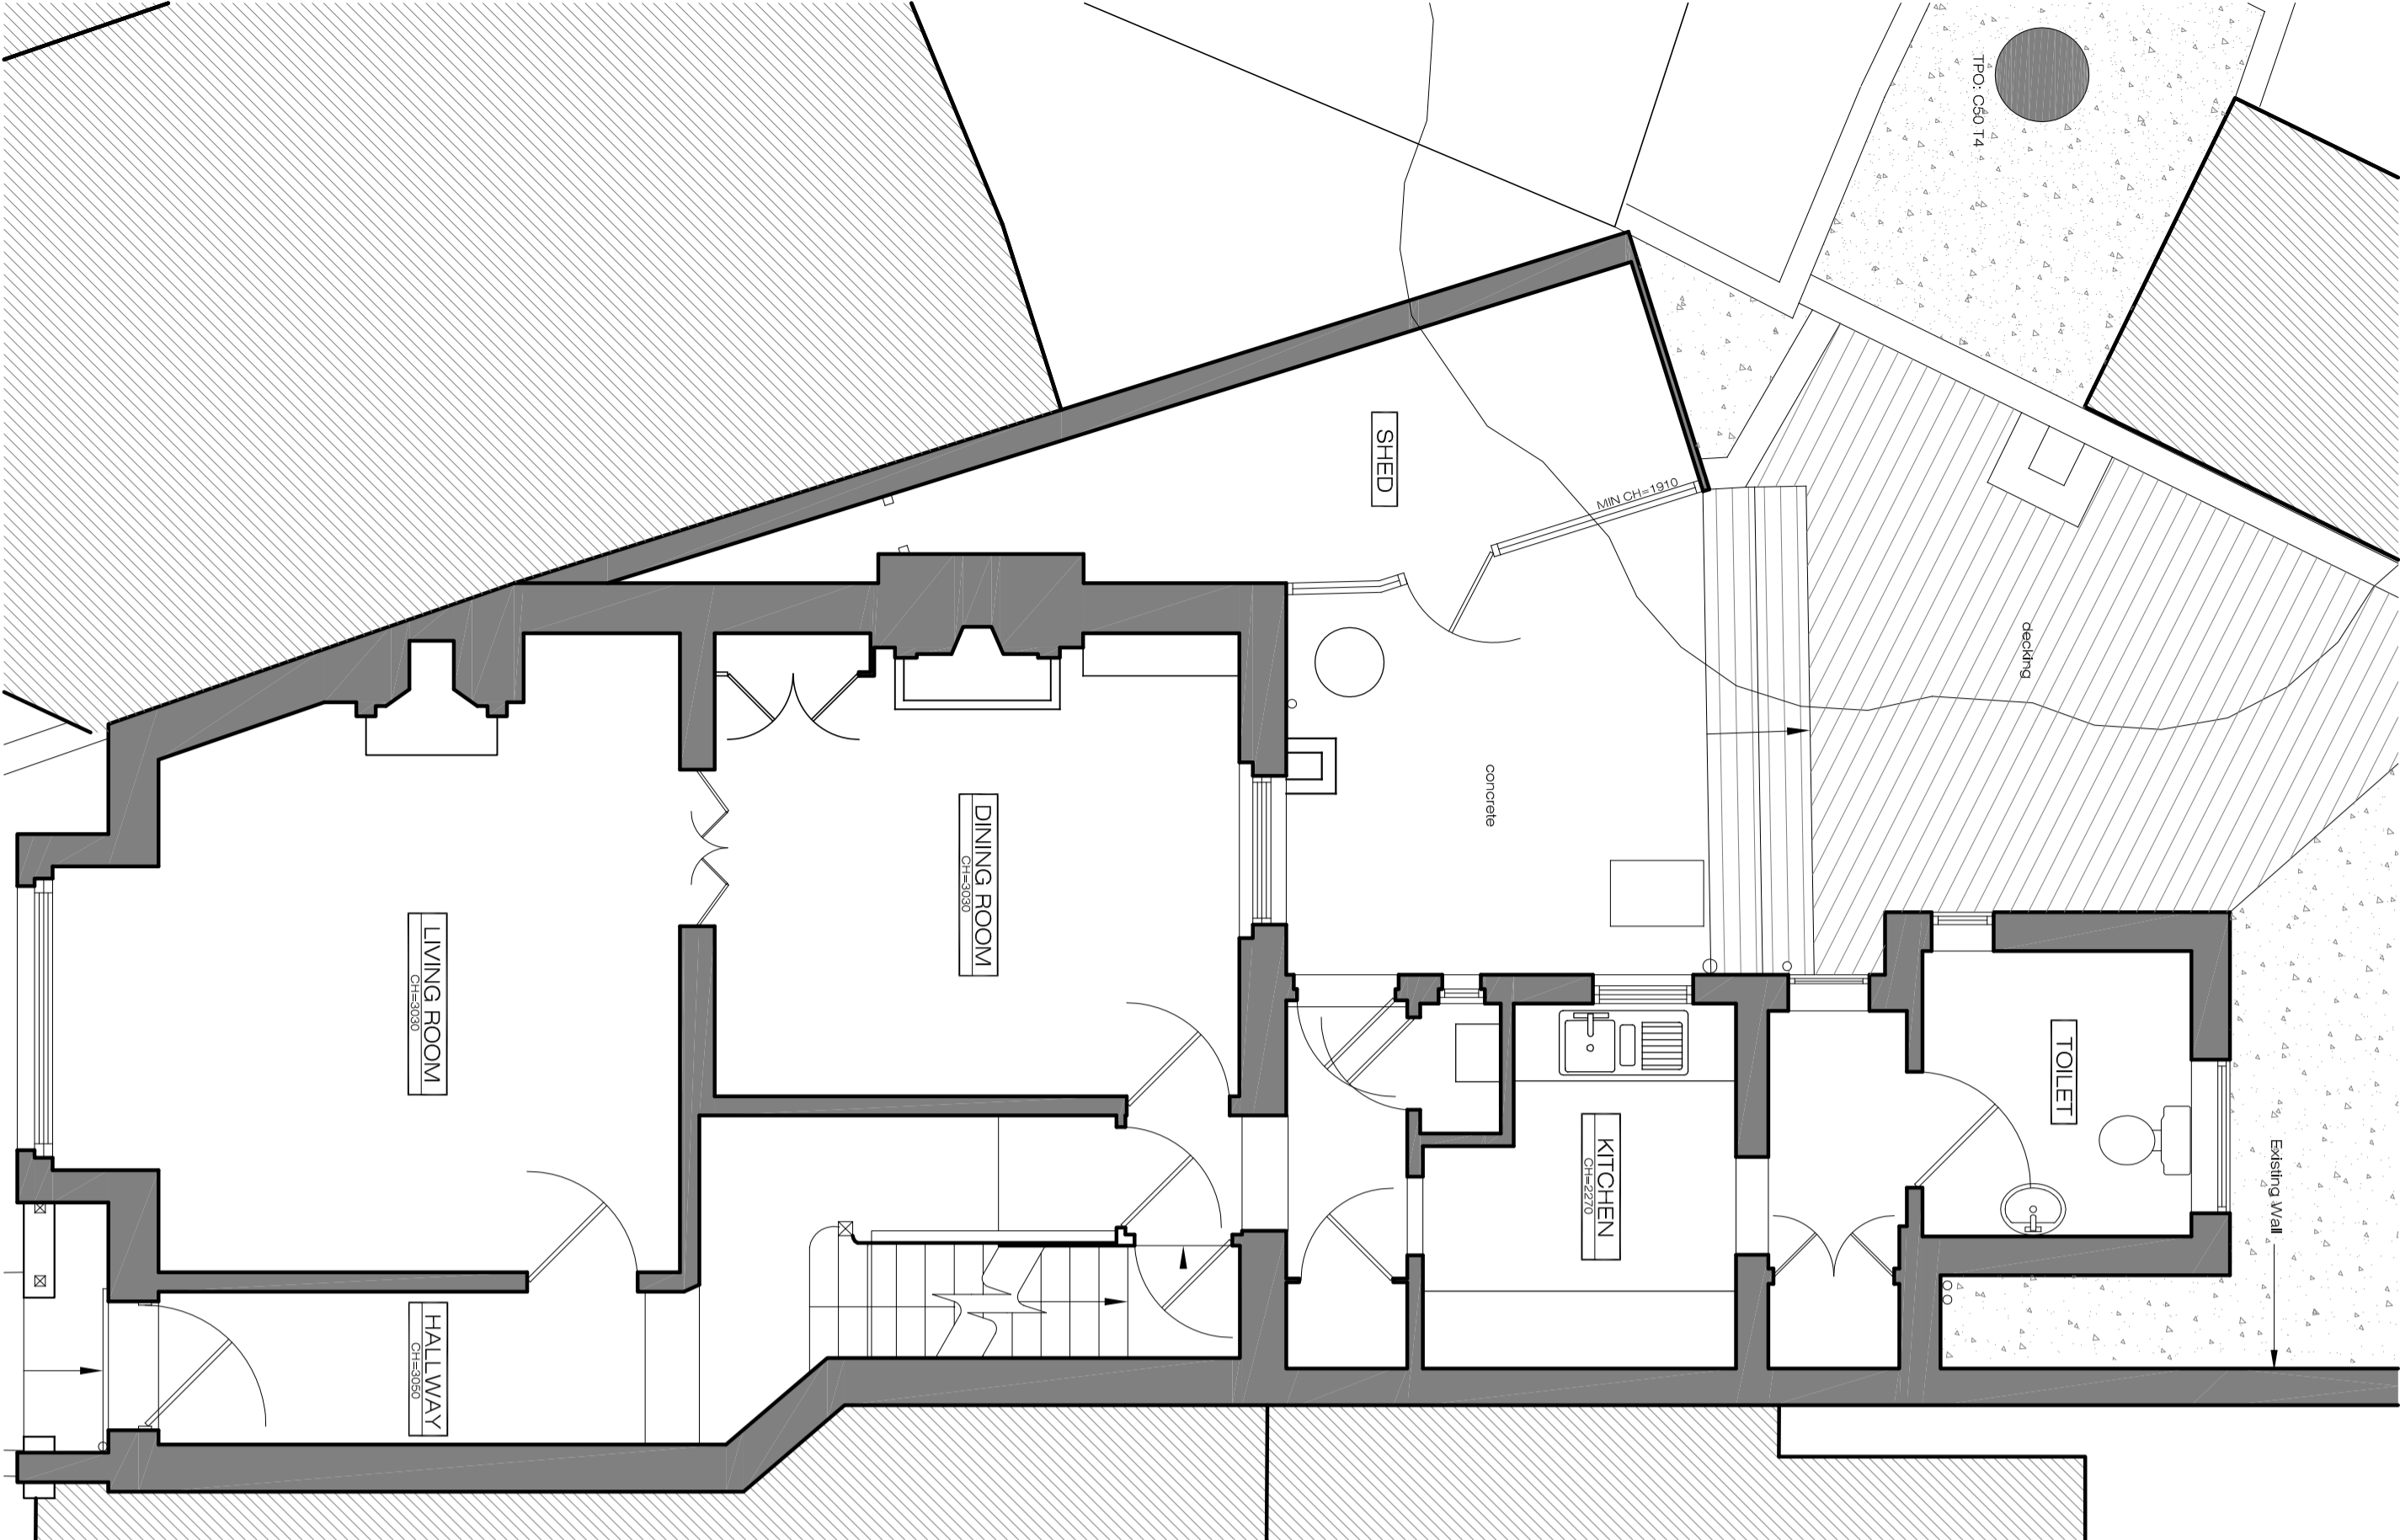

EXISTING GROUND FLOOR PLAN
EX-01
SCALE 1:50@A2

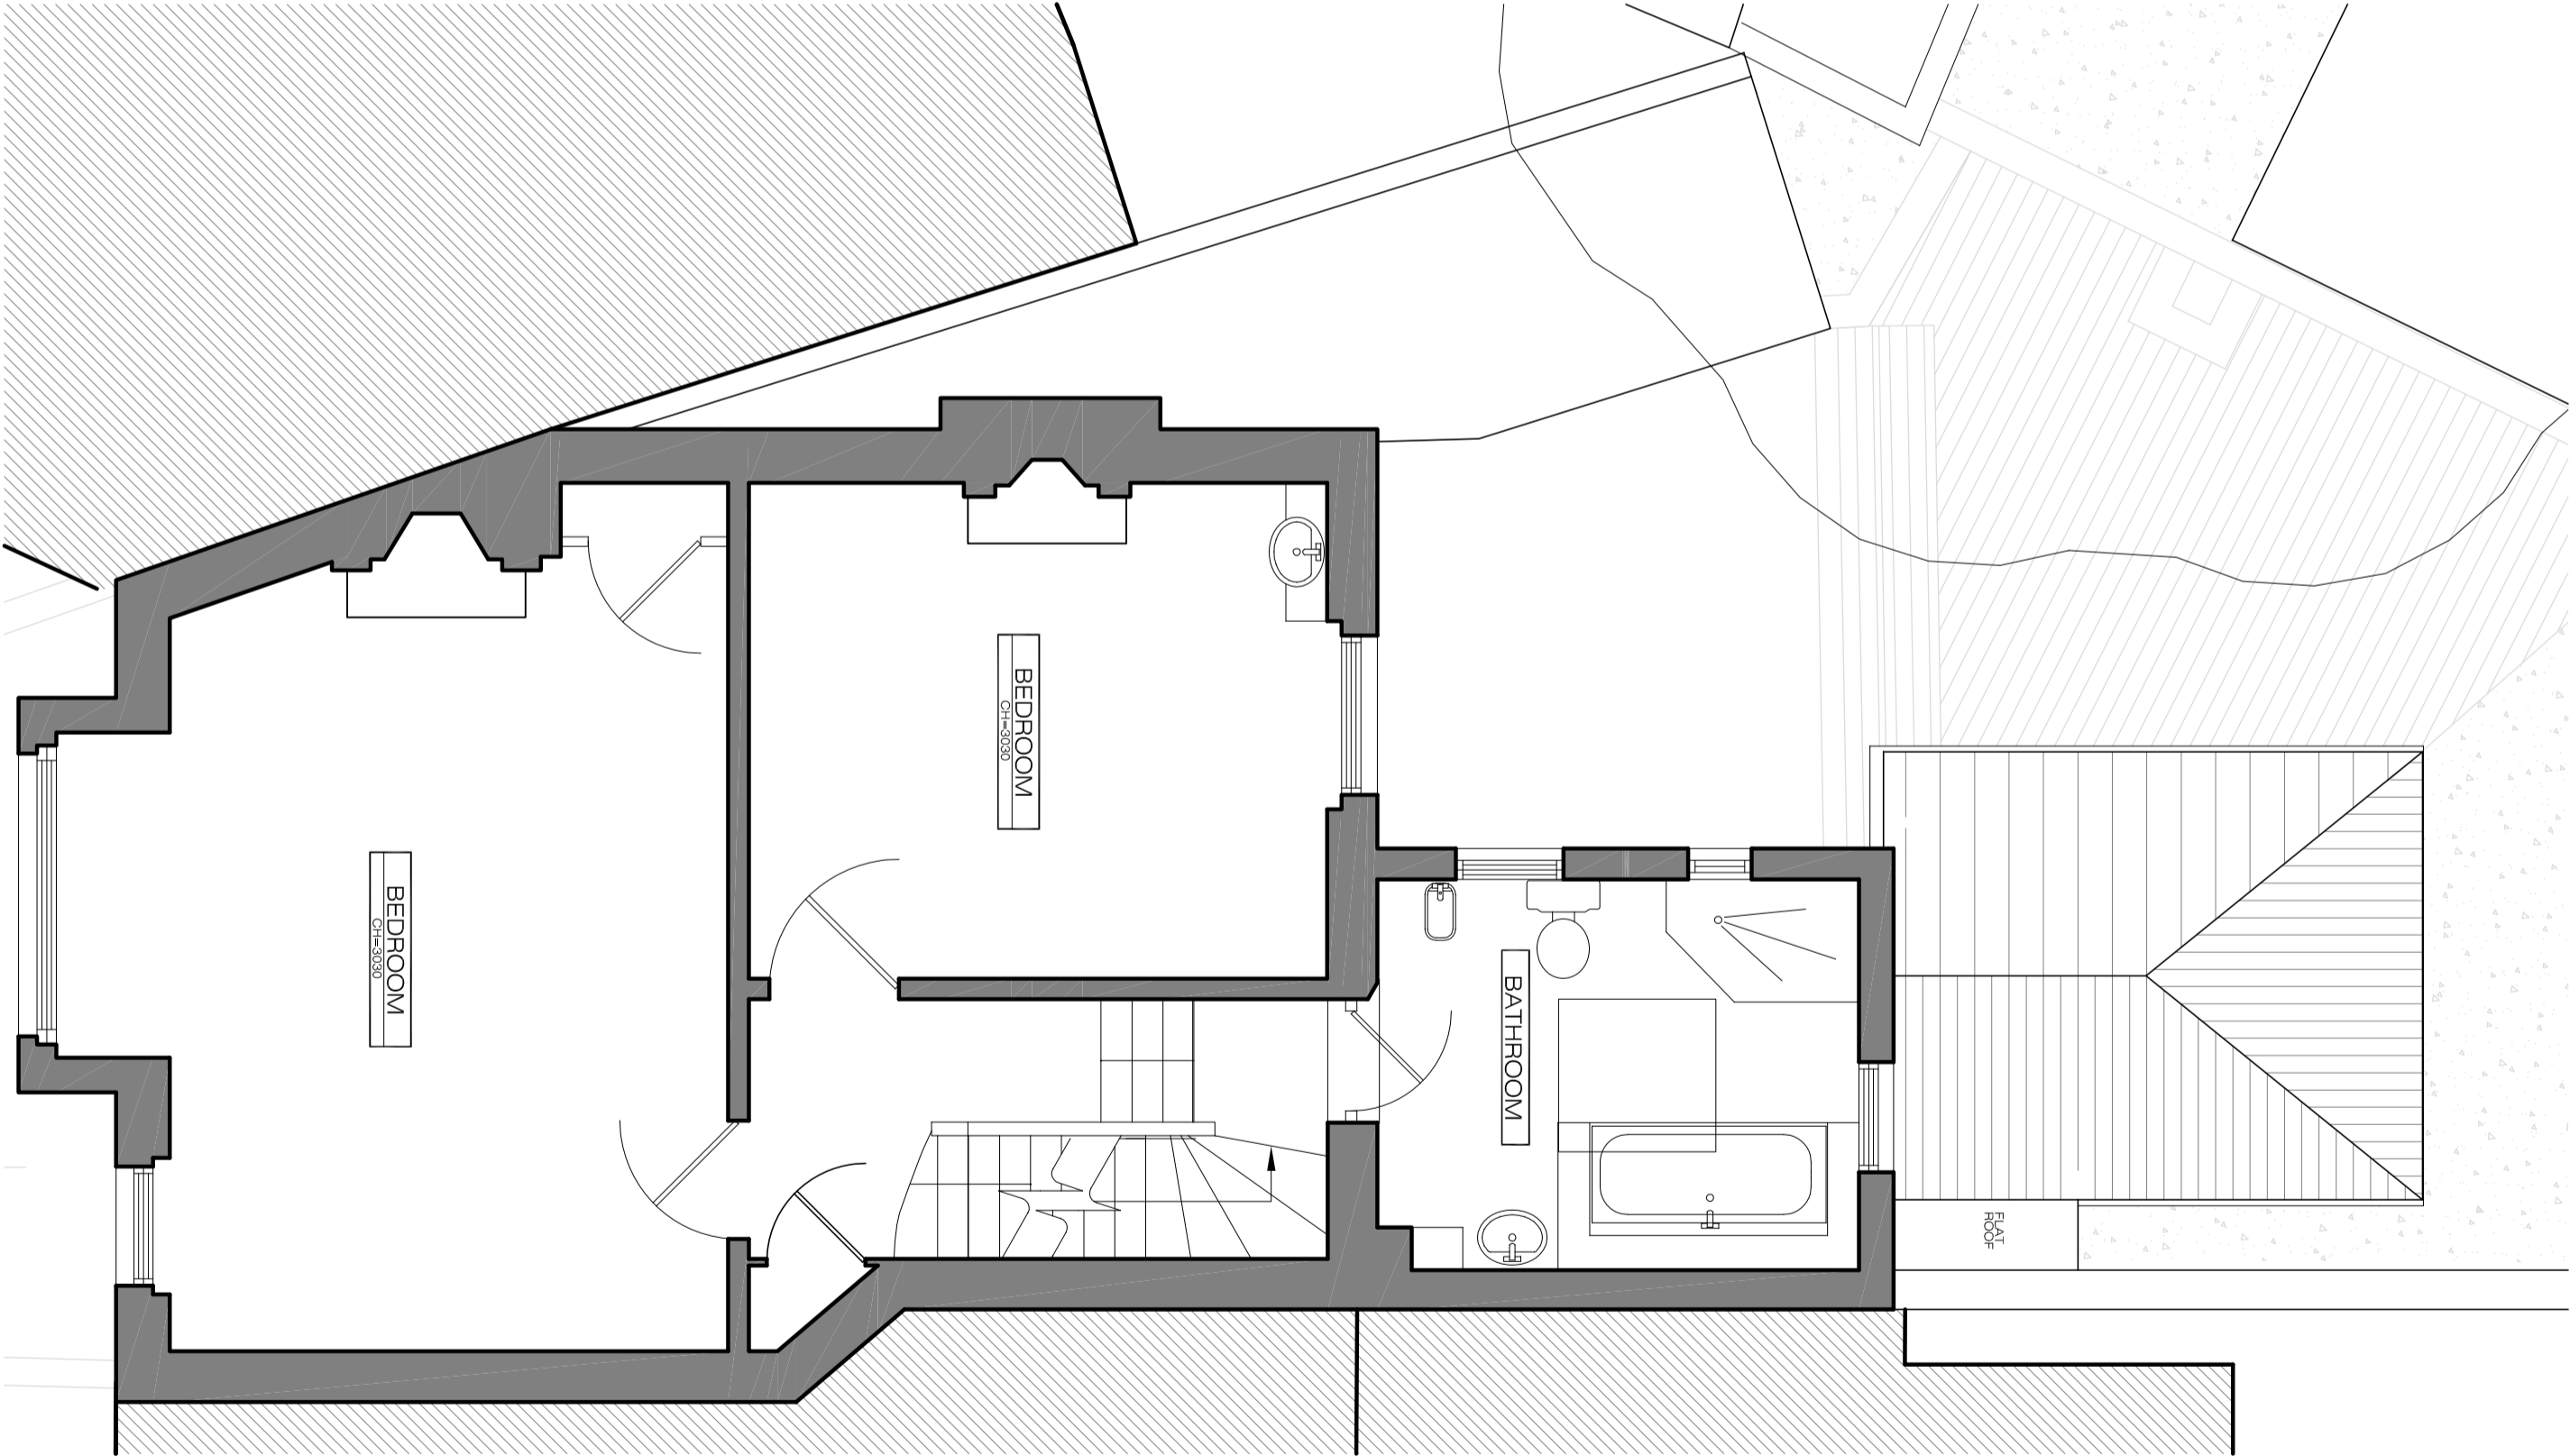

EXISTING FIRST FLOOR PLAN
EX-01
SCALE 1:50@A2

