



PLEASE NOTE:

1. ALL DIMENSIONS TO BE CHECKED ON SITE BEFORE FABRICATION.
2. CONTRACTOR TO REFER TO ENGINEER'S DRAWINGS BEFORE PROCEEDING WITH WORKS.
3. ALL DRAWINGS AND DESIGNS ARE COVERED BY DESIGN RIGHT (INTELLECTUAL PROPERTY), AND MAY NOT BE DISTRIBUTED, COPIED OR ISSUE WITHOUT WRITTEN PERMISSION OF XUL ARCHITECTURE.
4. ALL DESIGN CONCEPTS ARE THE SOLE PROPERTY OF XUL ARCHITECTURE AND NO ADAPTATIONS, REPRODUCTIONS OR COPIES MAY BE MADE WITHOUT WRITTEN PERMISSION OF XUL ARCHITECTURE.
5. THESE DRAWINGS ARE SUBJECT TO ANY VARIATION REQUIRED OR RECOMMENDATION BY ANY STATUTORY AUTHORITY, OR FOR THE BETTER CARRYING OUT OF THE WORKS.
6. SAMPLES TO BE PROVIDED BY CONTRACTOR FOR XUL ARCHITECTURE APPROVAL.
7. ALL FINISHES TO XUL ARCHITECTURE SATISFACTION.
8. ALL DRAWINGS TO BE APPROVED BY XUL ARCHITECTURE BEFORE CONSTRUCTION.

ADDITIONAL NOTES:

REVISIONS

No	Date	Description Issue For	Issue By
00	19/10/11	PRE-PLANNING	CC
01	31/10/11	PRE-PLANNING	CC
02	19/12/11	INFORMATION	CC
03	02/02/12	PLANNING	CC
04	01/03/12	PLANNING	SB
05	25/07/12	PLANNING	FP
06	24/10/12	PLANNING	FP

Client  
**PRIVATE CLIENT**

Project  
15 Rudall Crescent  
London NW3 1RH

Title  
**PROPOSED  
Second and Third Floor**

Scale  
1/50@A2

Dwg. No.

Rev.

Date  
24/10/12


**PA-02**

**06**

Drawn  
CC

Project Number

Checked  
SS

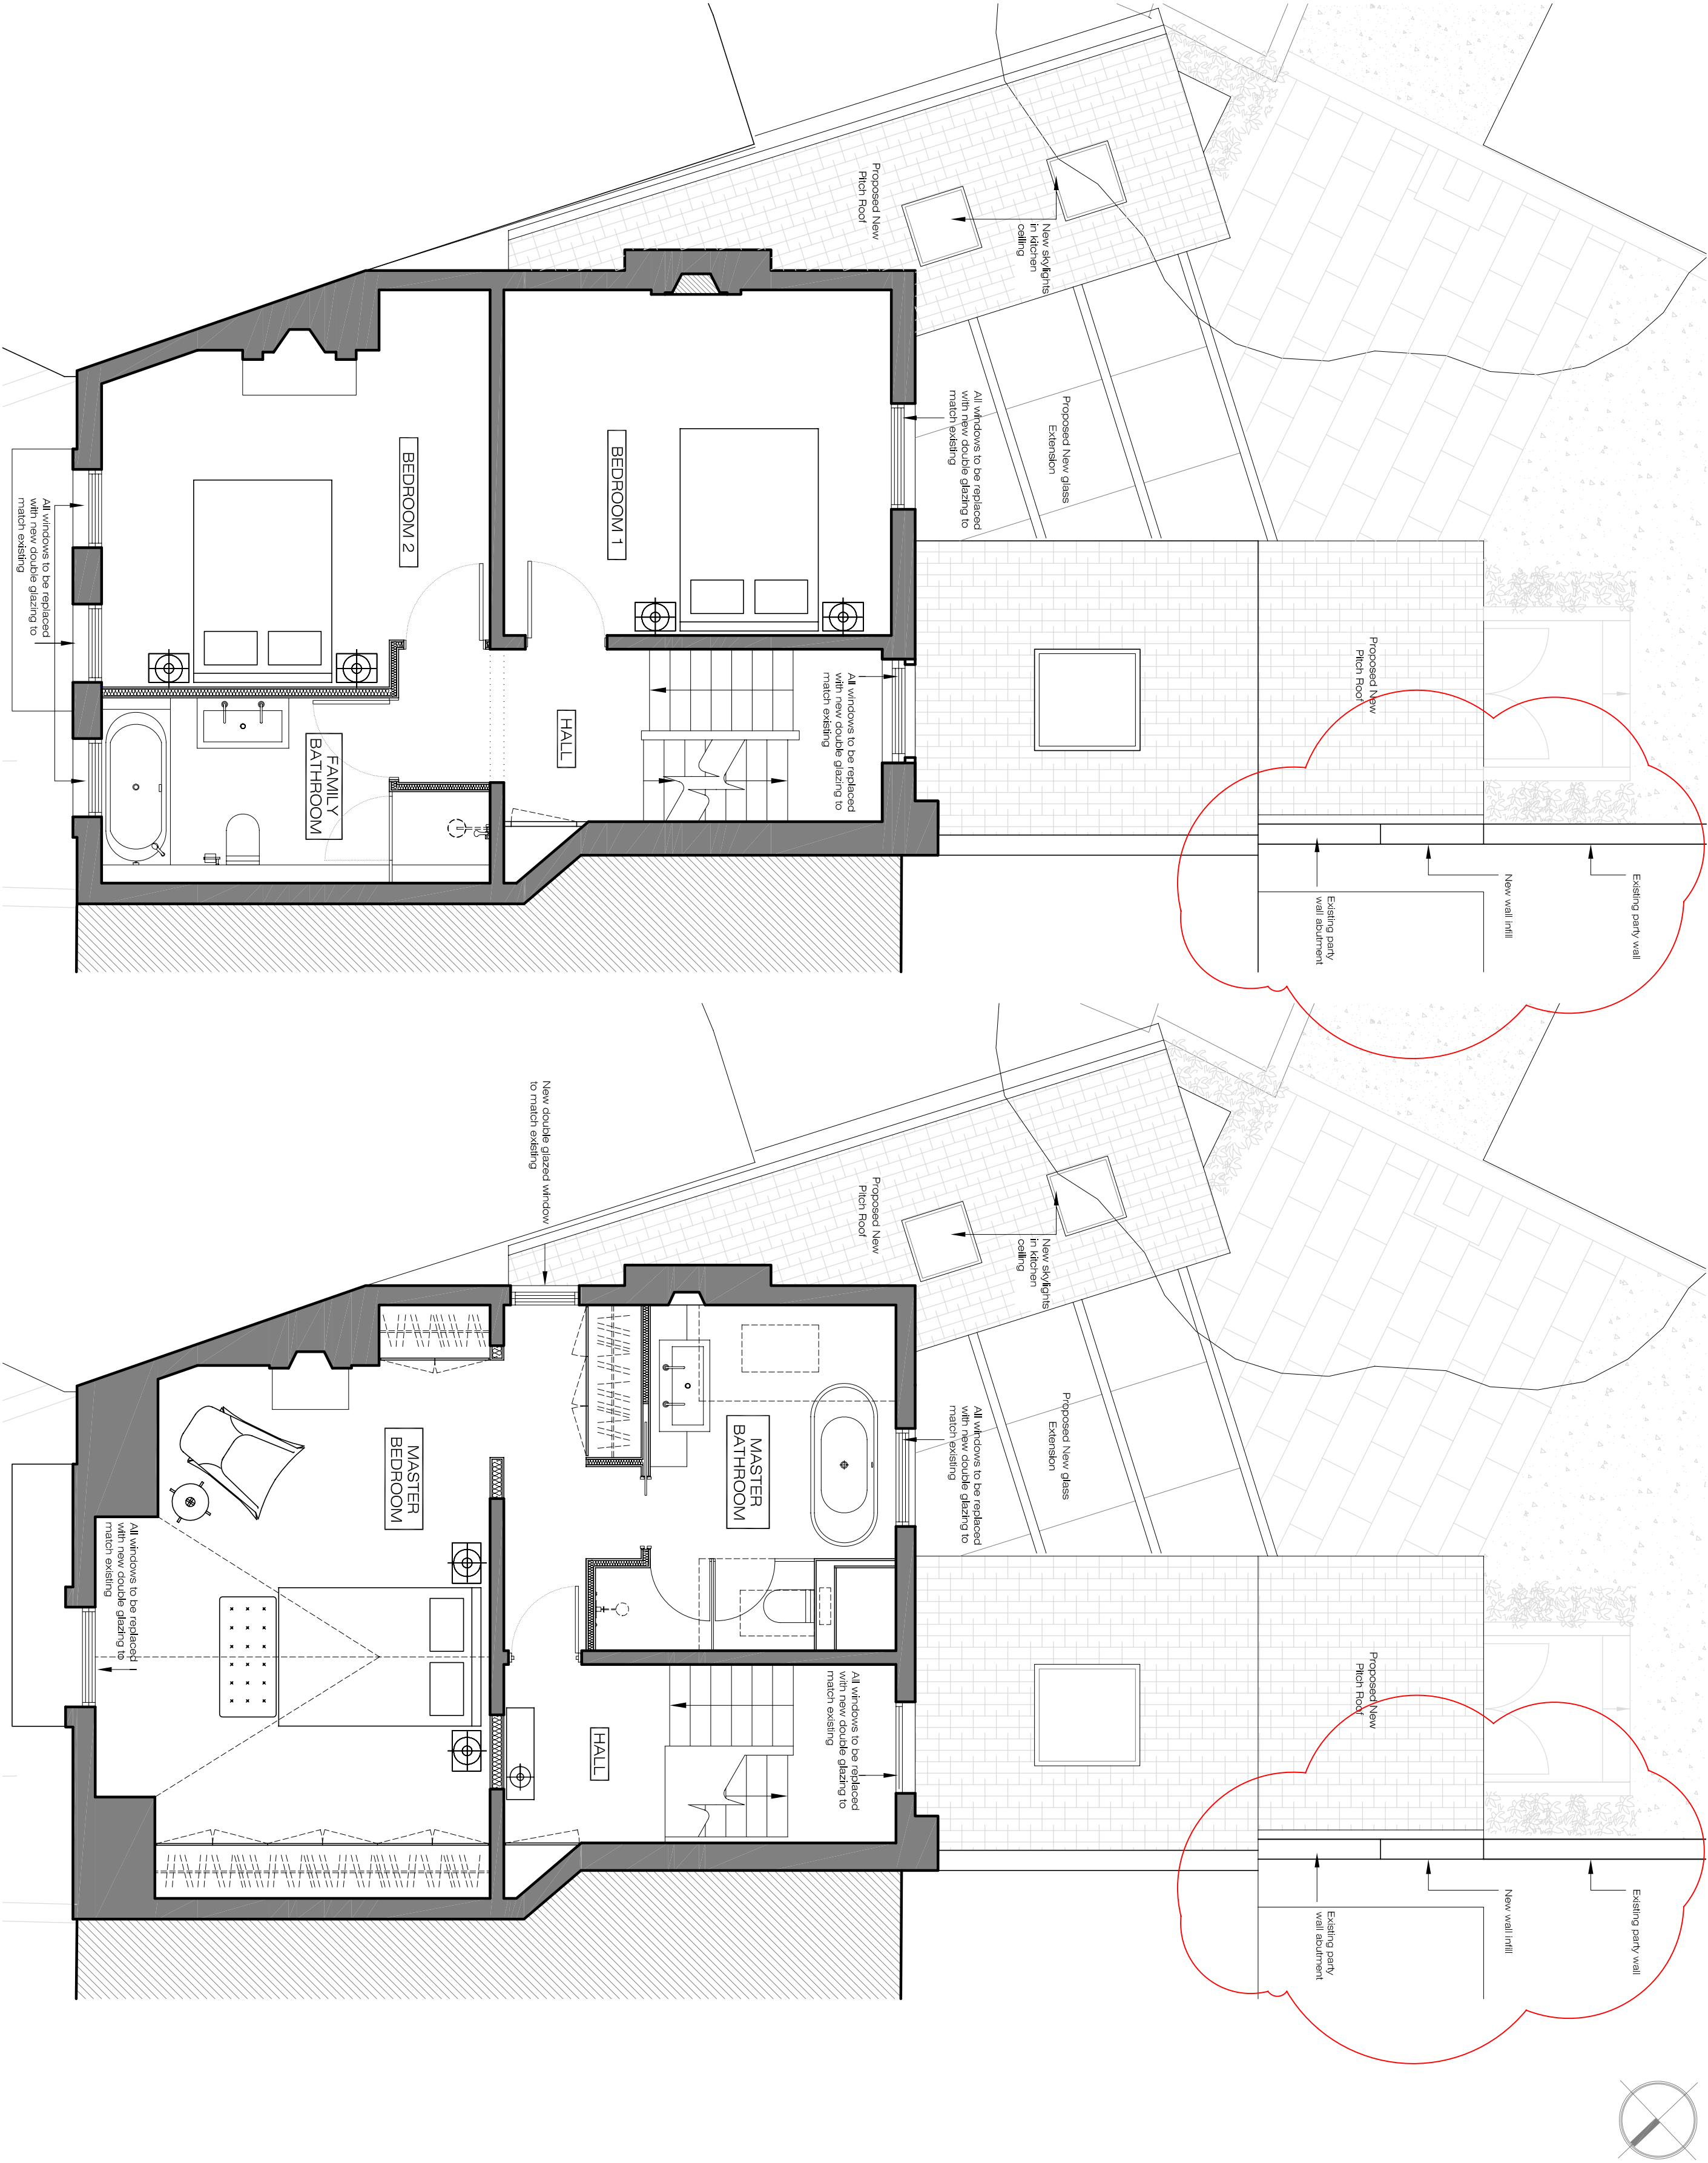

PROPOSED SECOND FLOOR PLAN  
PA-02

PROPOSED THIRD FLOOR PLAN  
PA-02