


LINE OF SITE BOUNDARY

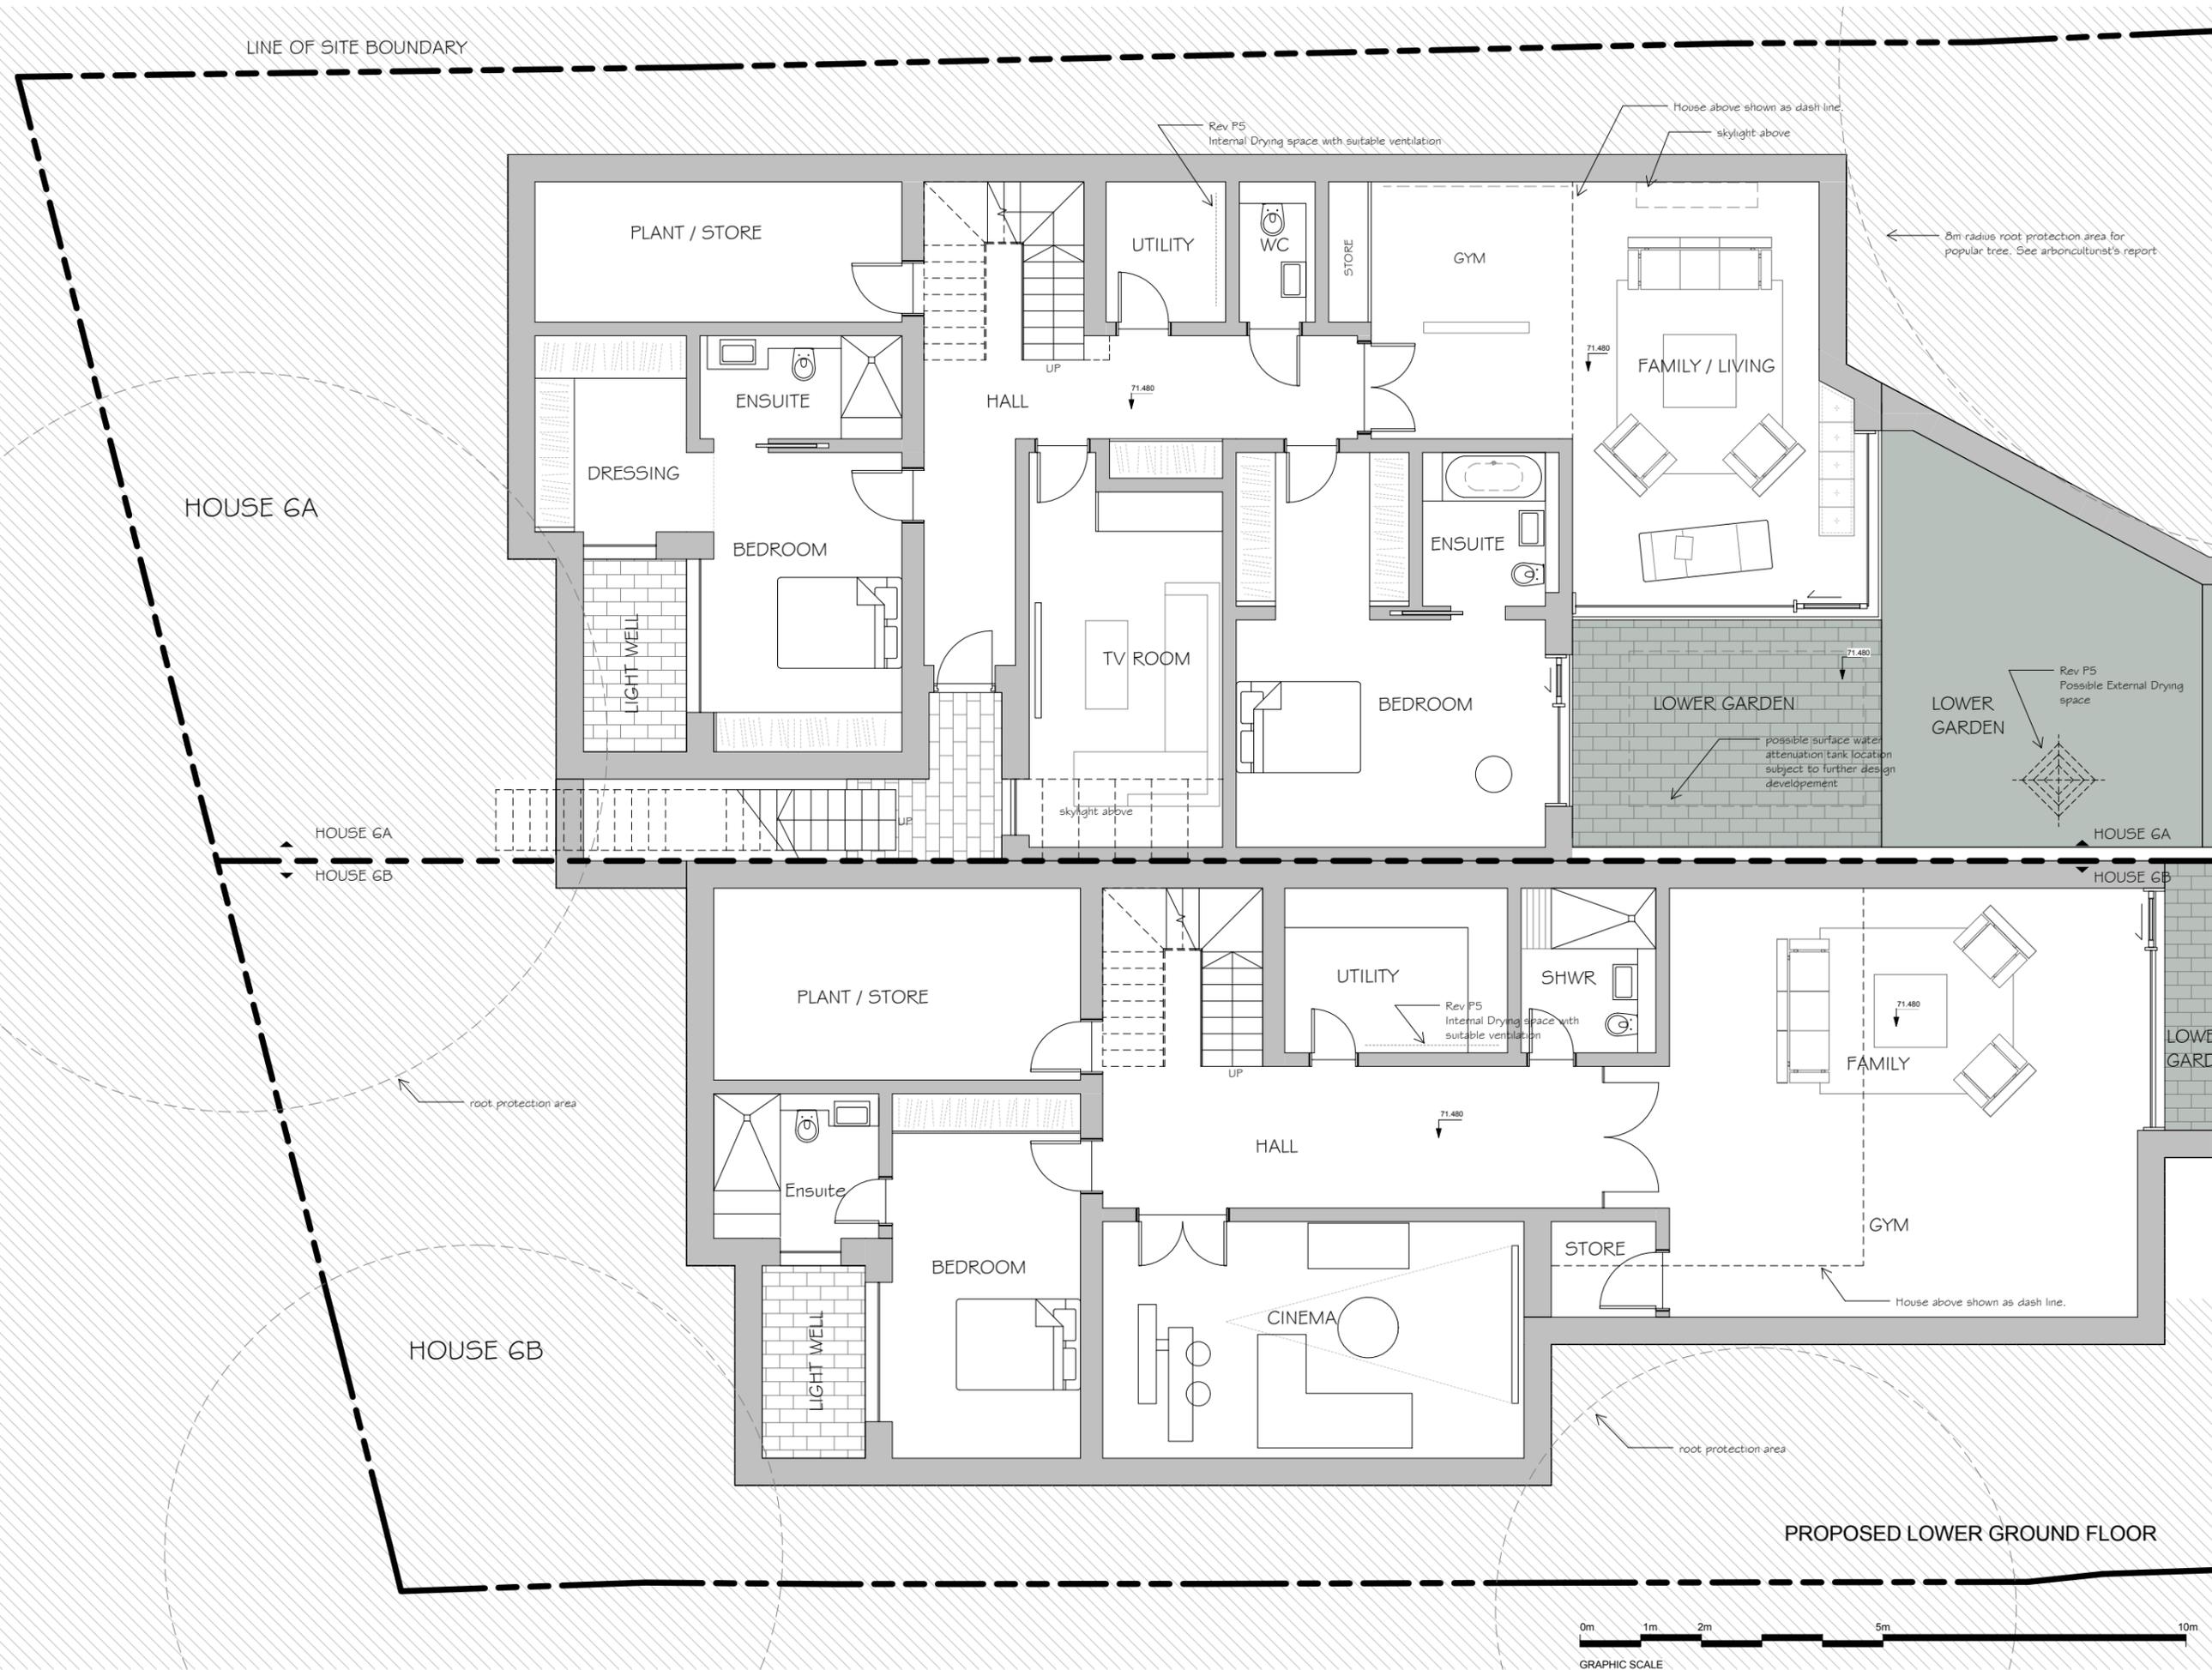

General notes:
 This drawing is copyright of KSR architects. The drawings must be read in conjunction with specifications and all other relevant documentation and drawings.
 KSR Architects accept no liability for any expense, loss or damage of whatsoever nature and however arising from any variation made to this drawing or in the execution of the work to which it relates which has not been referred to them and their approval obtained.
 Check all dimensions on site prior to carrying out any works.

Notes/Legends

Revision P5 (Oct 2012)

C1. Ene4
 Minimum 6m² Drying space provided both internally (basement utility room) and externally (rear garden)

C1. Ene5
 Kitchen appliances to be compliant rated white goods

C1. Ene8
 More cycle spaces added
 Total 4 spaces for each houses

C1. Sur1
 SUDS reference added
 Refer to D&A statement chapter5 for further detail

ASHP Condensers with acoustic mitigation measures added in the rear garden.
 To be designed to achieve Noise level 40dBA at 1m from the nearest neighbours window (approx 24m away)

Refer to revised Energy Efficiency Statement & Code for Sustainable Home Pre-assessment for further detail

P5 Detail. Note added for Code for Sustainable Homes compliance.
 18.10.12 SHY RS
 P1 Planning Application Submission 08.05.12 SHY RS

Rev	Notes	Drawn By	Checked By
		SHY	RS

© KSR architects



PLANNING



KSR architects
 14 Greenland Street
 London
 NW1 0ND
 t + 44 (0)20 7692 5000
 f + 44 (0)20 7692 5050
 www.ksr-architects.com

Project
 6 NUTLEY TERRACE
 London NW3 5BX

Title
 PROPOSED LOWER GROUND FLOOR PLAN

Date: MAY 2012 Drawn By: SHY Checked By: RS

Scale: 1:50 @A1 / 1:100 @A3

Project Ref	Drawing No	Revision
NUT	NUT-001	P5

