

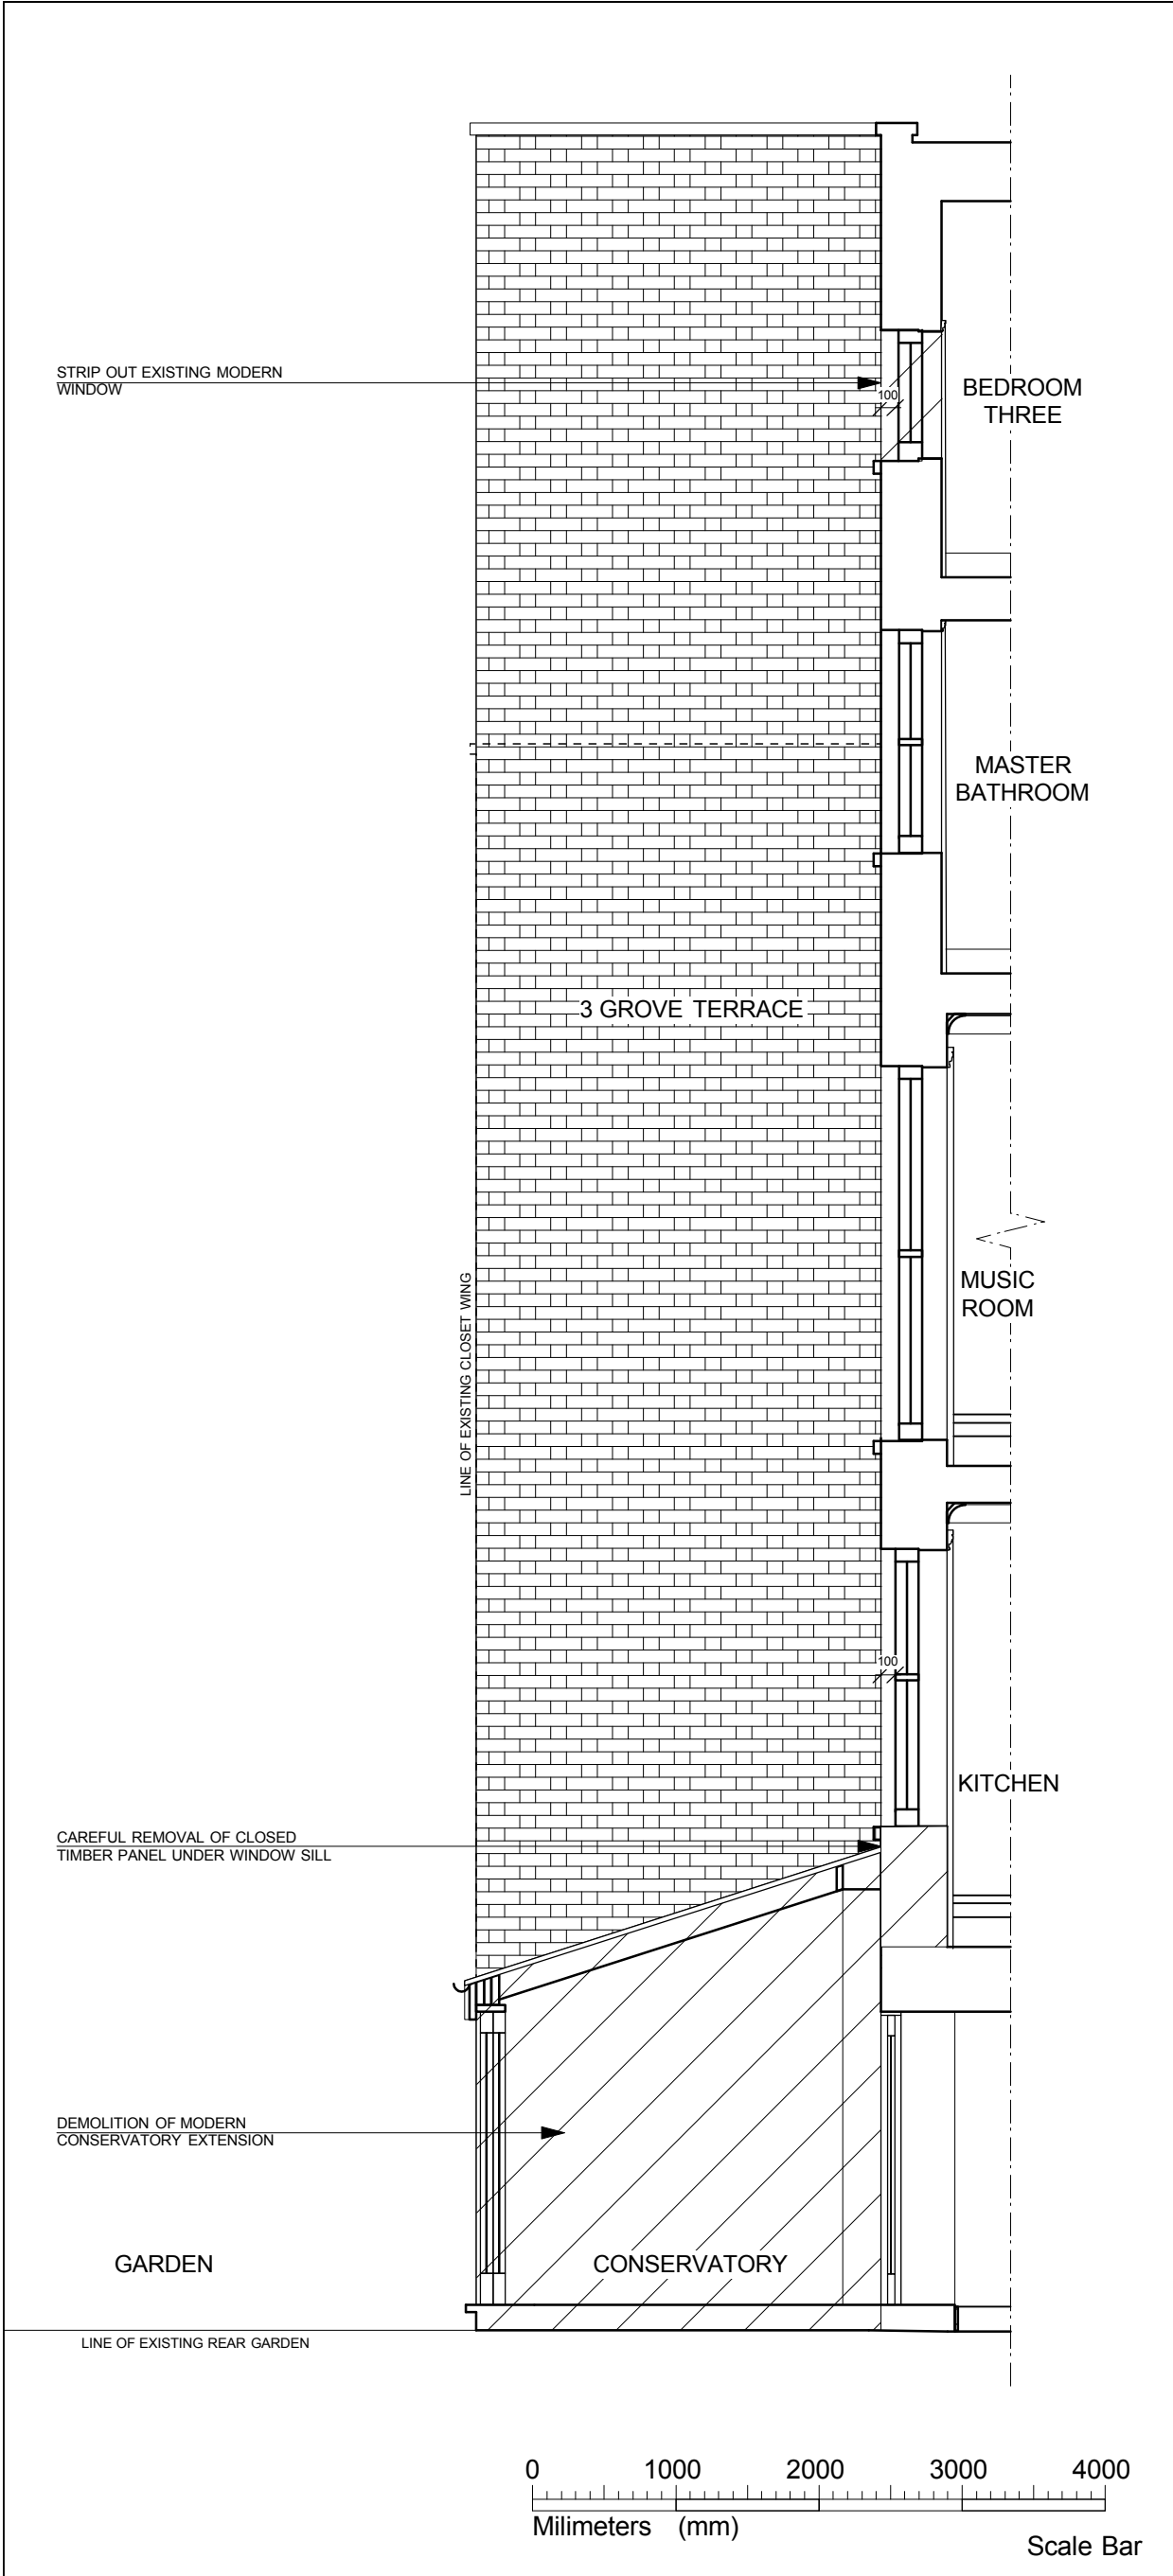



DISCLAIMER:
DO NOT SCALE FROM THESE DRAWINGS FOR ACCURACY. ALL DIMENSIONS AND SPECIFICATIONS MUST BE CONFIRMED AT THE SITE WITH RELEVANT TECHNICAL SERVICES.
TO BE READ IN CONJUNCTION WITH SERVICE ENGINEERS' DRAWINGS AND SPECIFICATIONS.
ANY DISCREPANCY BETWEEN DRAWINGS AND DIMENSIONS ON SITE ARE TO BE BROUGHT TO THE ATTENTION OF THE ARCHITECT PRIOR TO CONSTRUCTION.

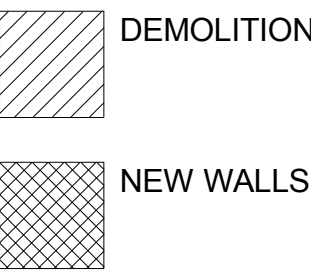

EXISTING SECTION 'CC'
THROUGH EXISTING
CONSERVATORY/PROPOSED LIVING
AREA 'B'
SCALE 1:50 AT A1/1:100 AT A3

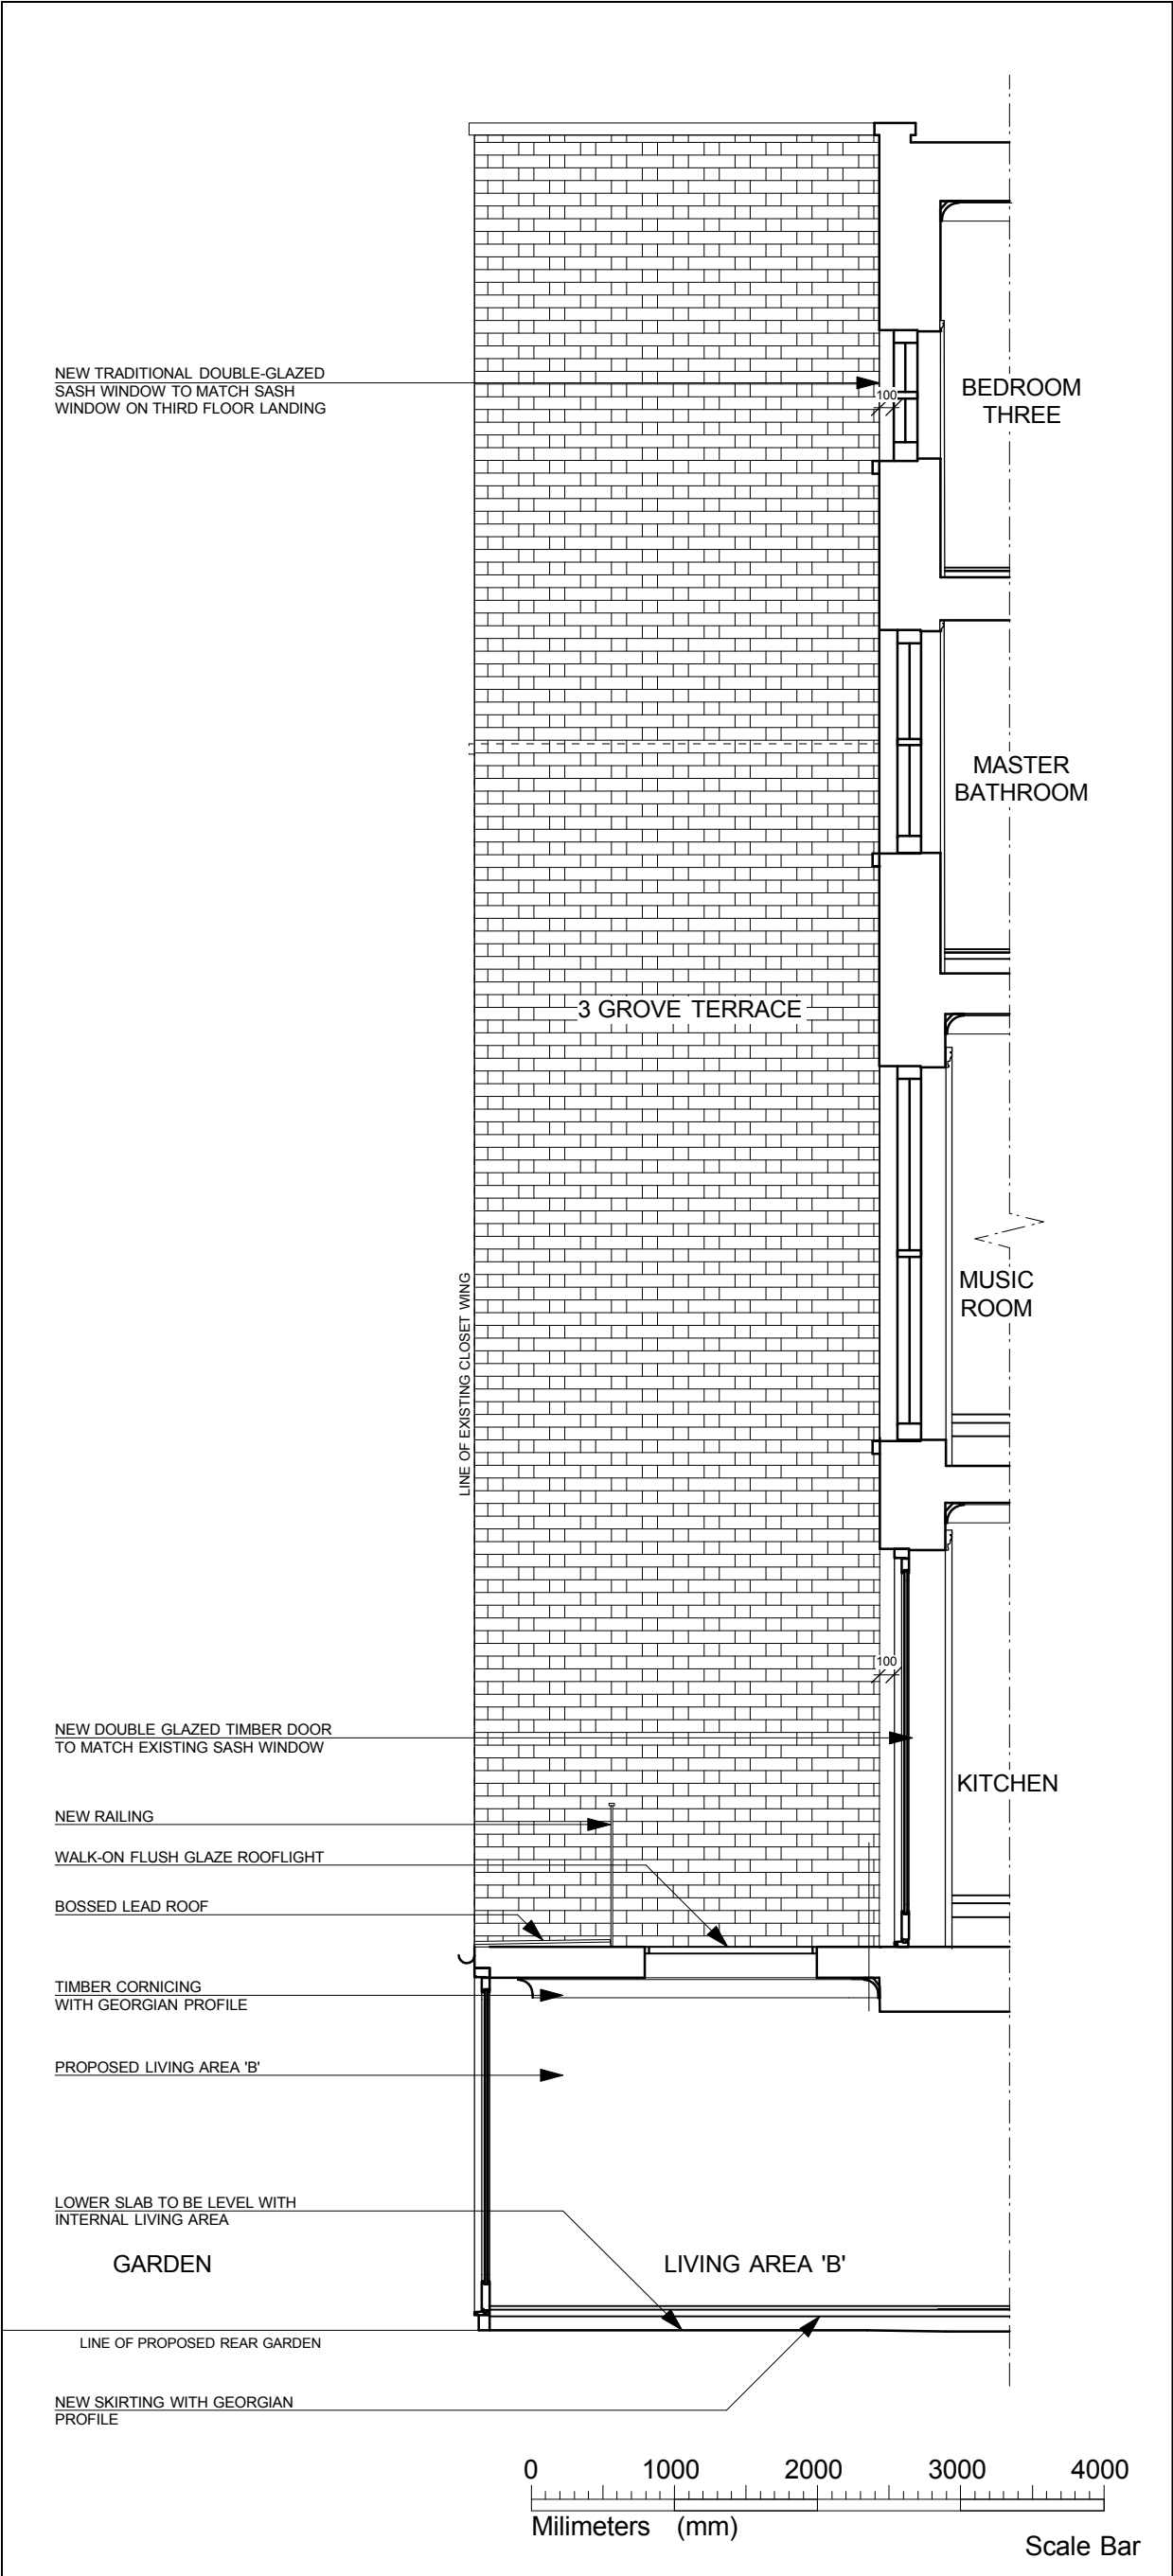

PROPOSED SECTION 'CC'
THROUGH EXISTING
CONSERVATORY/PROPOSED LIVING
AREA 'B'
SCALE 1:50 AT A1/1:100 AT A3

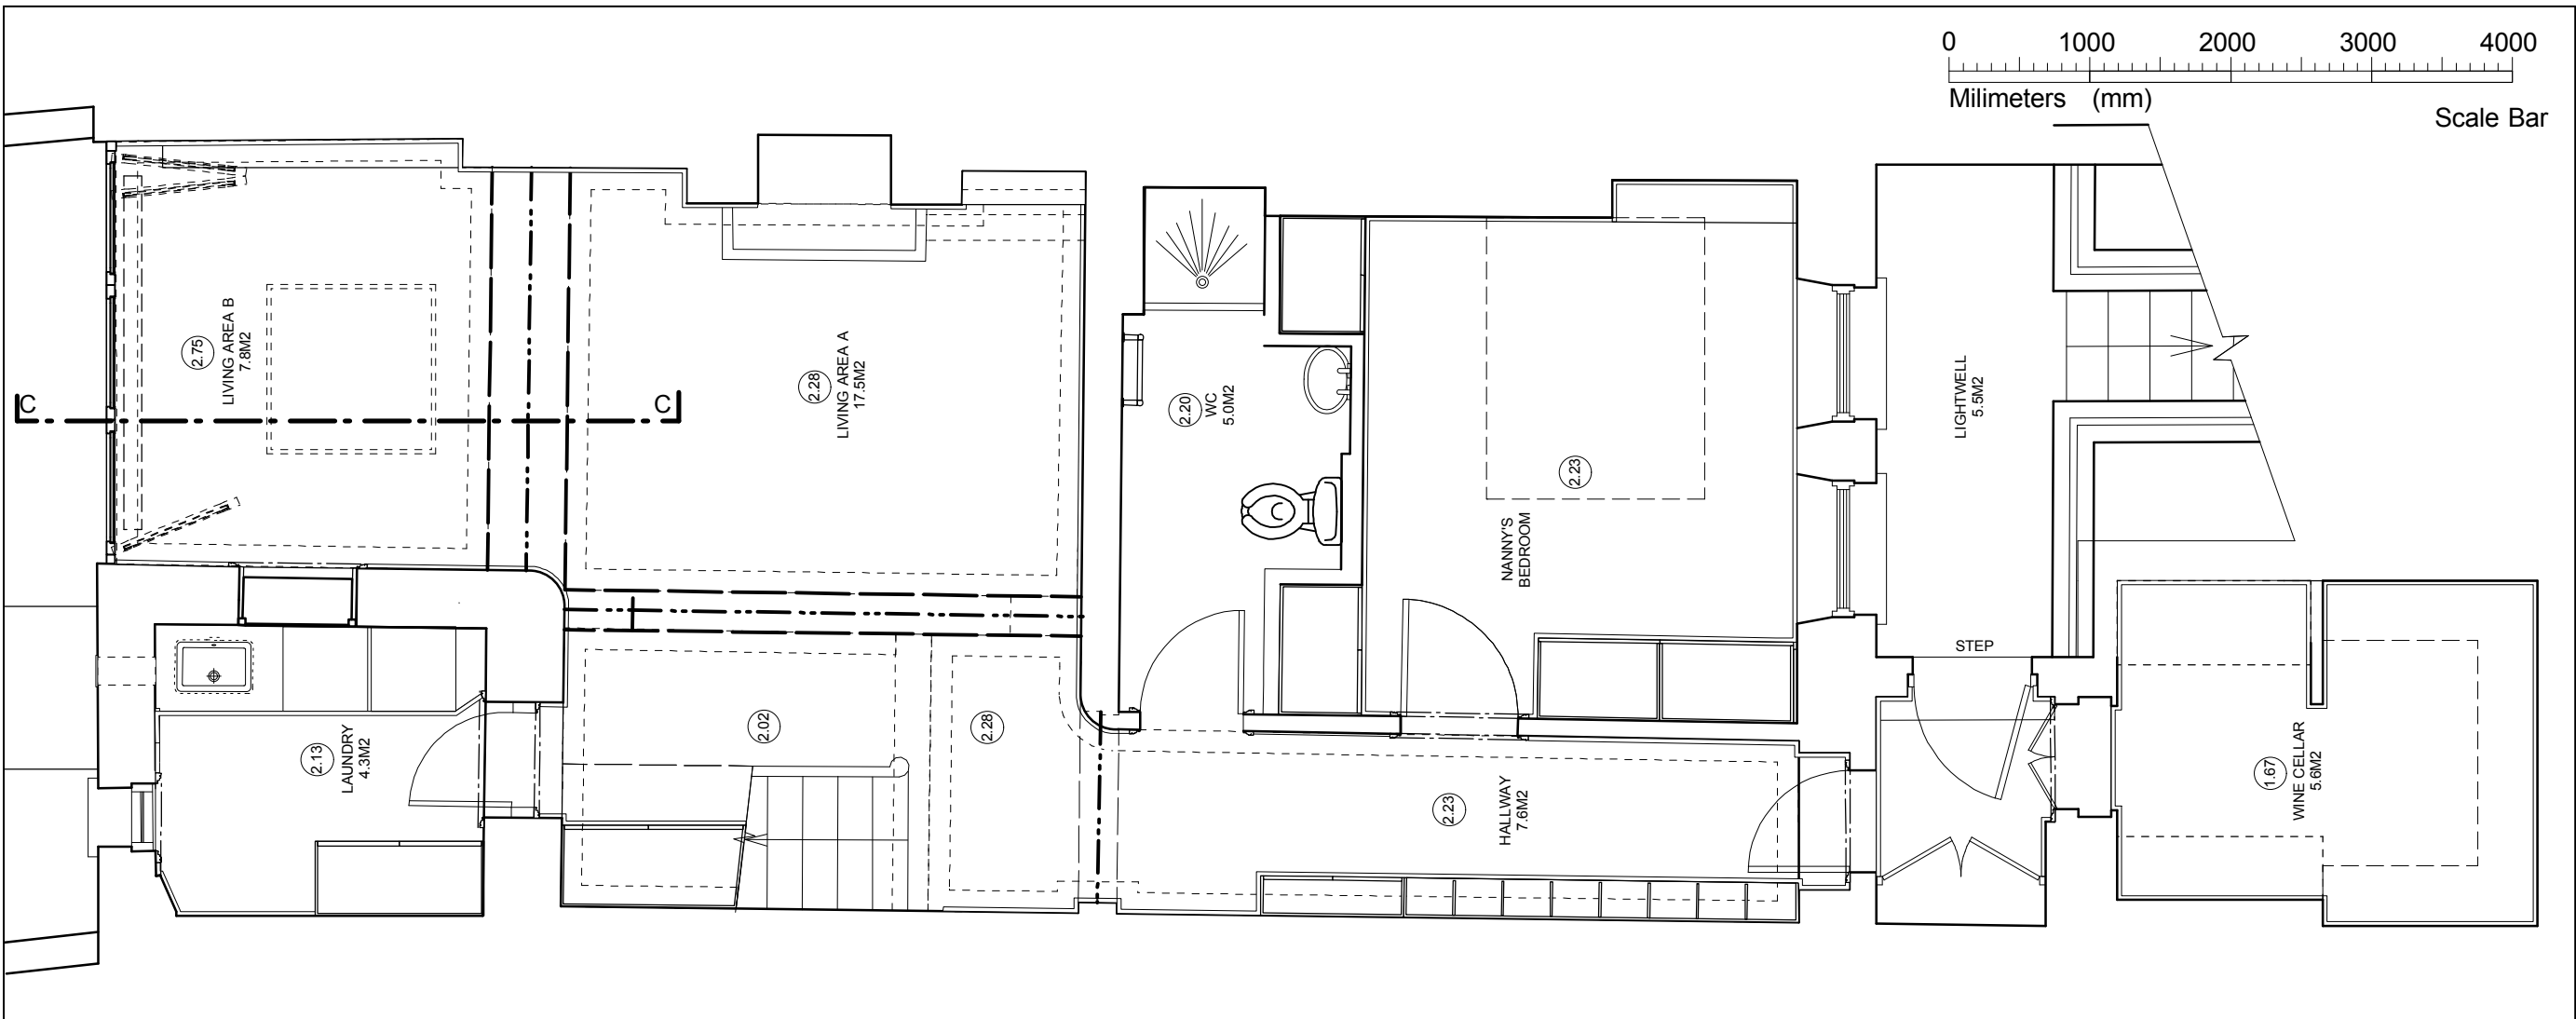

LOWER GROUND FLOOR PLAN
INDICATING SECTION 'CC'
SCALE 1:50 AT A1/1:100 AT A3

NOTES:

PROJECT: 4 Grove Terrace NW5 1PH

PROJECT STAGE: PLANNING

ISSUE DATE: 2012.10.11

SCALE: A1 (1:50)
A3 (1:100)

DOCUMENT NUMBER:

PROJECT	STAGE	PACKAGE	NUMBER	REV
1028	PLAN		003EXPH	

SUBJECT: CONSERVATORY SECTION CC EXISTING/ PROPOSED

Drawn: GUS GAZZARD/ TAMARA OPPENHEIMER

Charles Tashima Architecture
99 Fairmead Road
N194DG London
Landline: +44(0)207 281 2351
Email: info@ct-arch.co.uk
Website: www.ct-arch.co.uk