



EXISTING GROUND FLOOR PLAN

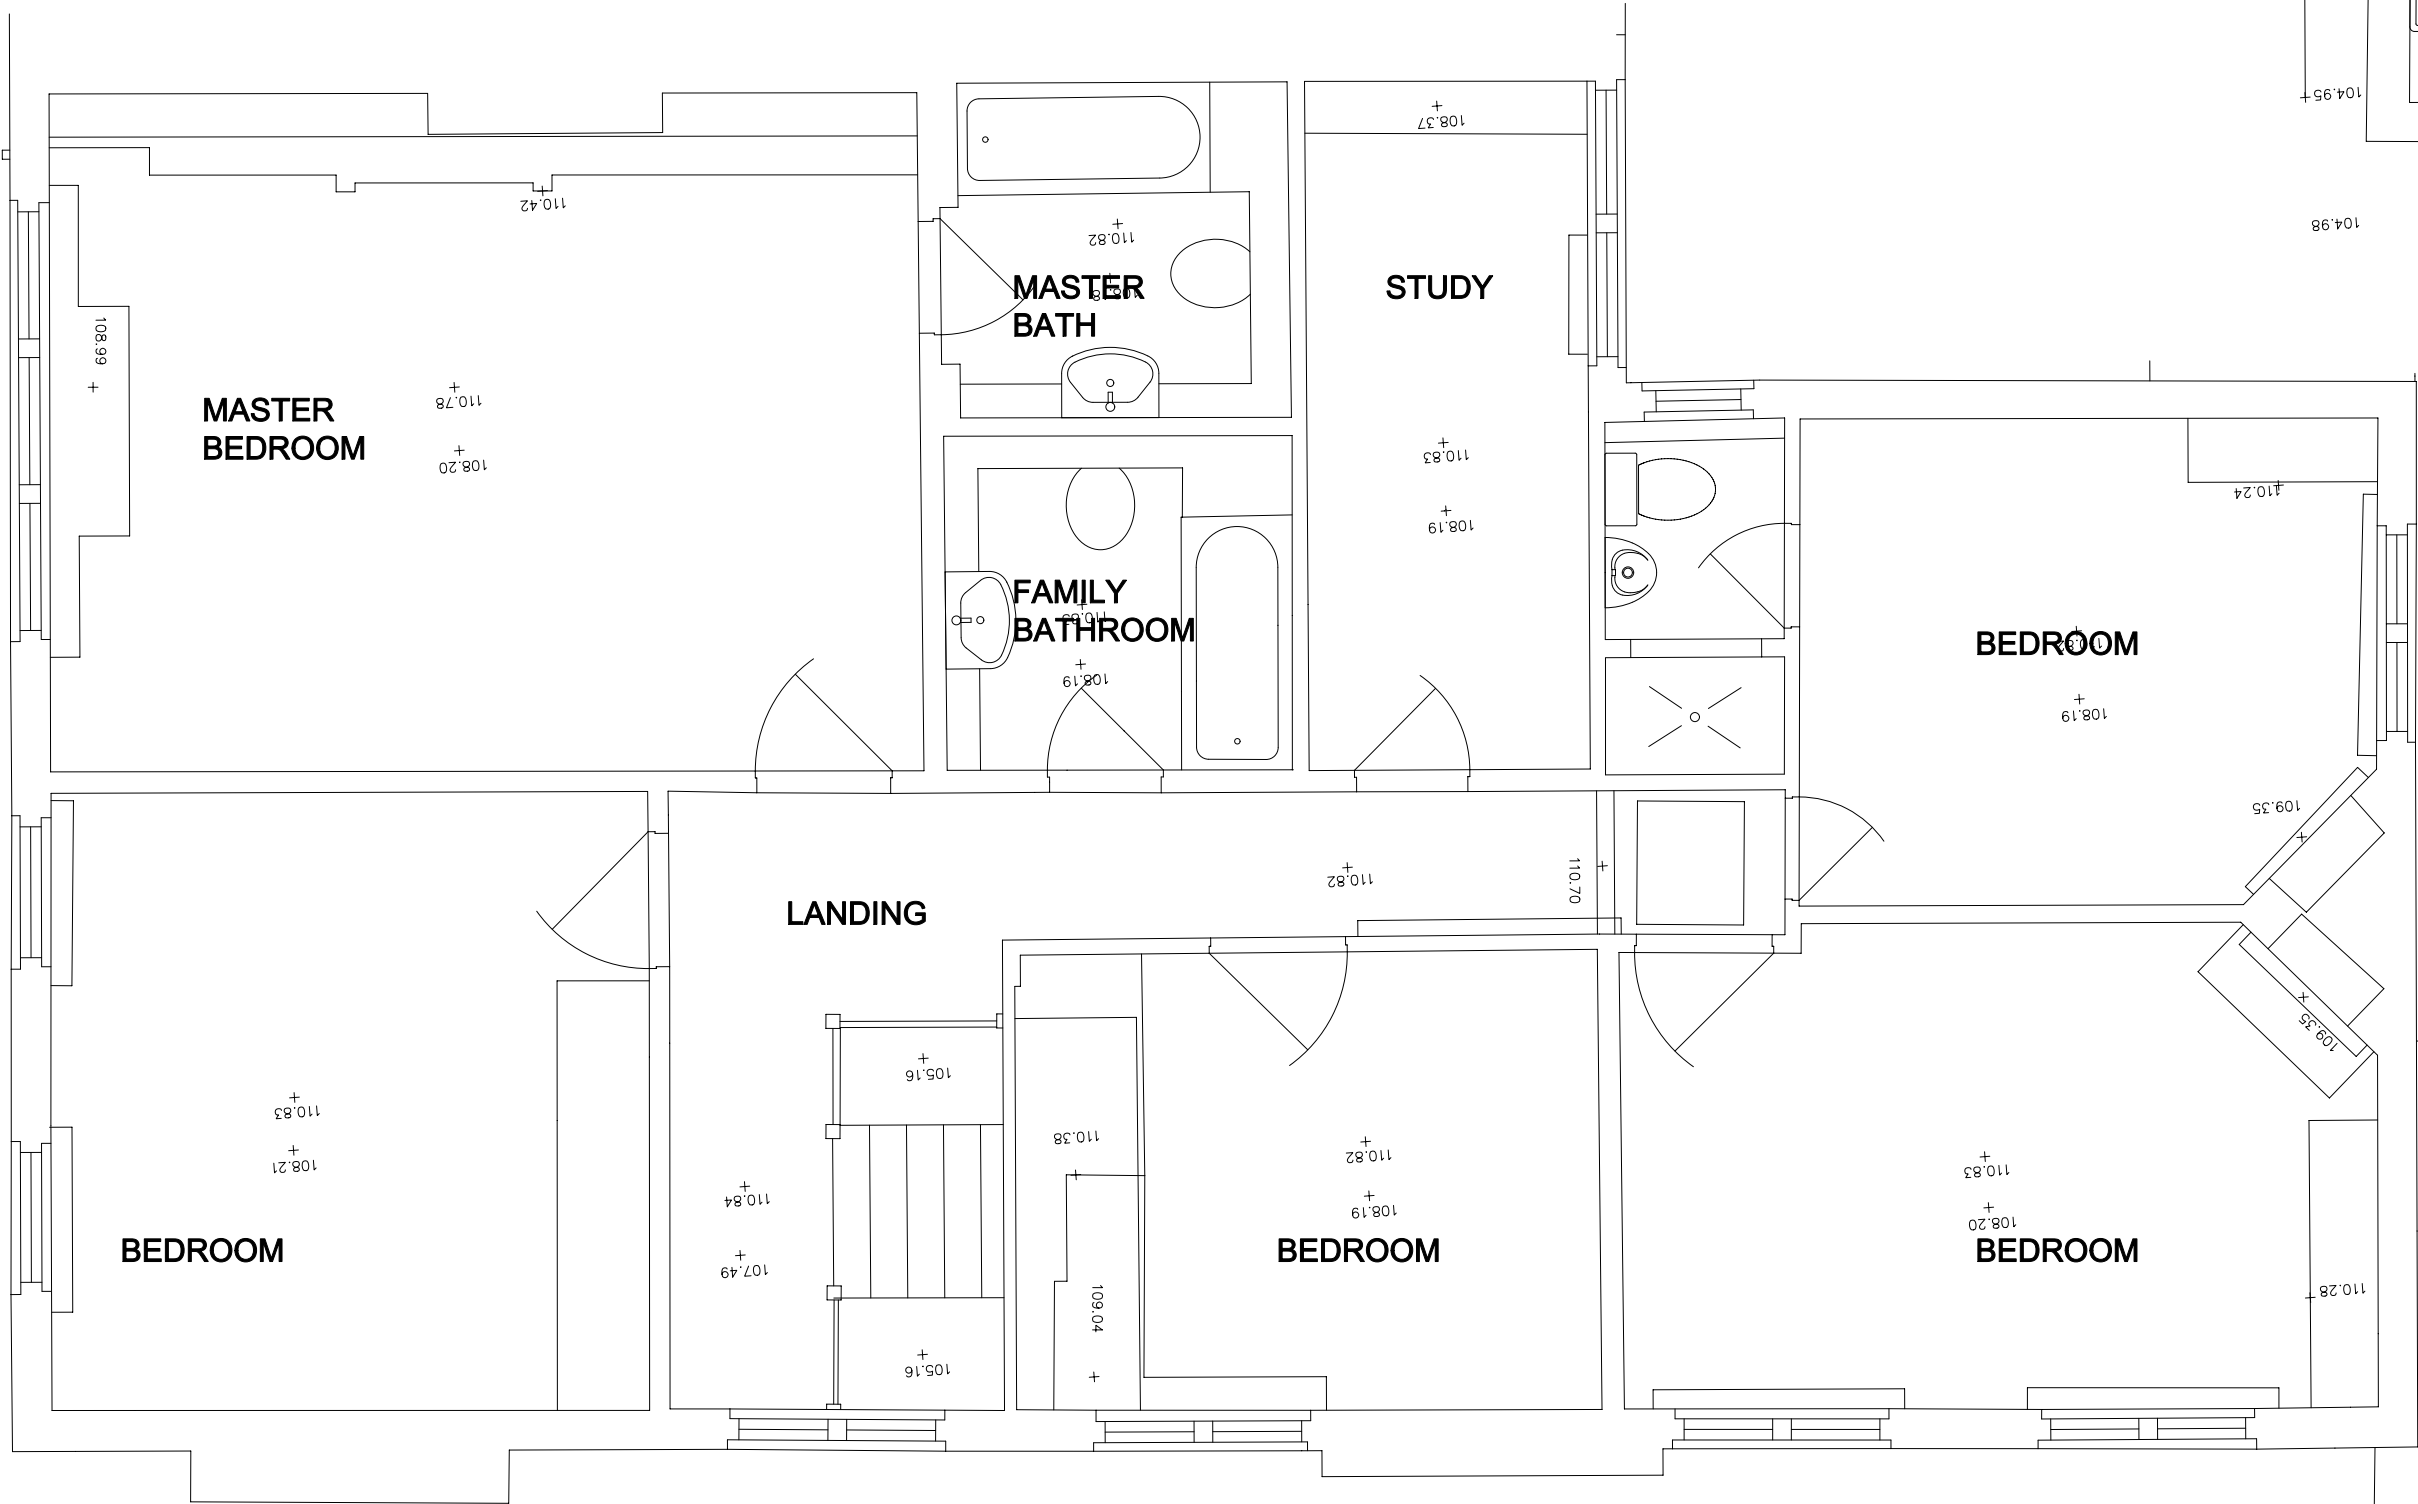

EXISTING FIRST FLOOR PLAN

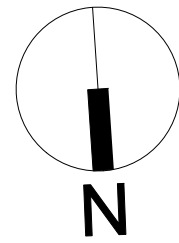

D L A

DAVID LONG ARCHITECTS LTD
Architecture and Development Management

Unit 1, 10A Ellingford Road
LONDON E8 3PA
Tel +44(0) 208 533 5555
fax +44(0) 208 533 6055
e-mail dlong@dlatd.com
www.dlatd.com

NOTES:

1. DO NOT SCALE
2. ALL DIMENSIONS ARE IN METRES OR MILLIMETRES UNLESS NOTED OTHERWISE
3. ALL DISCREPANCIES TO BE NOTIFIED TO THE ARCHITECT IMMEDIATELY
4. ALL CONSTRUCTION WORK TO COMPLY WITH LOCAL AUTHORITY CODES AND BUILDING REGULATIONS, BRITISH STANDARDS AND OTHER REGULATIONS APPLICABLE TO BOTH DESIGN AND EXECUTION OF THE WORK.

CLIENT:

Xxxxx
Mrs Varshika Manji,
4 Woodland Terrace,
Twynford Avenue,
LONDON
N2 9NF

STRUCTURAL ENGINEERS:

BUILDING SERVICE ENGINEERS:

QUANTITY SURVEYOR:

PLANNING SUPERVISOR:

ISSUE RECORD

rv.	date	comment	by	ch
-	16.10.'12	Issued for Planning	IH	

PROJECT:

Refurbishment and External
Amendments to
9 Frognal Gardens
LONDON NW3 6UY

STATUS:

PLANNING

TITLE:

**EXISTING GROUND +
FIRST FLOOR PLANS**

SCALE:

1:50 @ A1
1:100 @ A3

JOB NO:

152

DRAWING No:

E-02

REVISION:

-

ORIGINAL
PAPER SIZE:

A1