



PROPOSED FROGNAL GARDENS STREET  
ELEVATION WITH NEW GATE  
1:50@A1

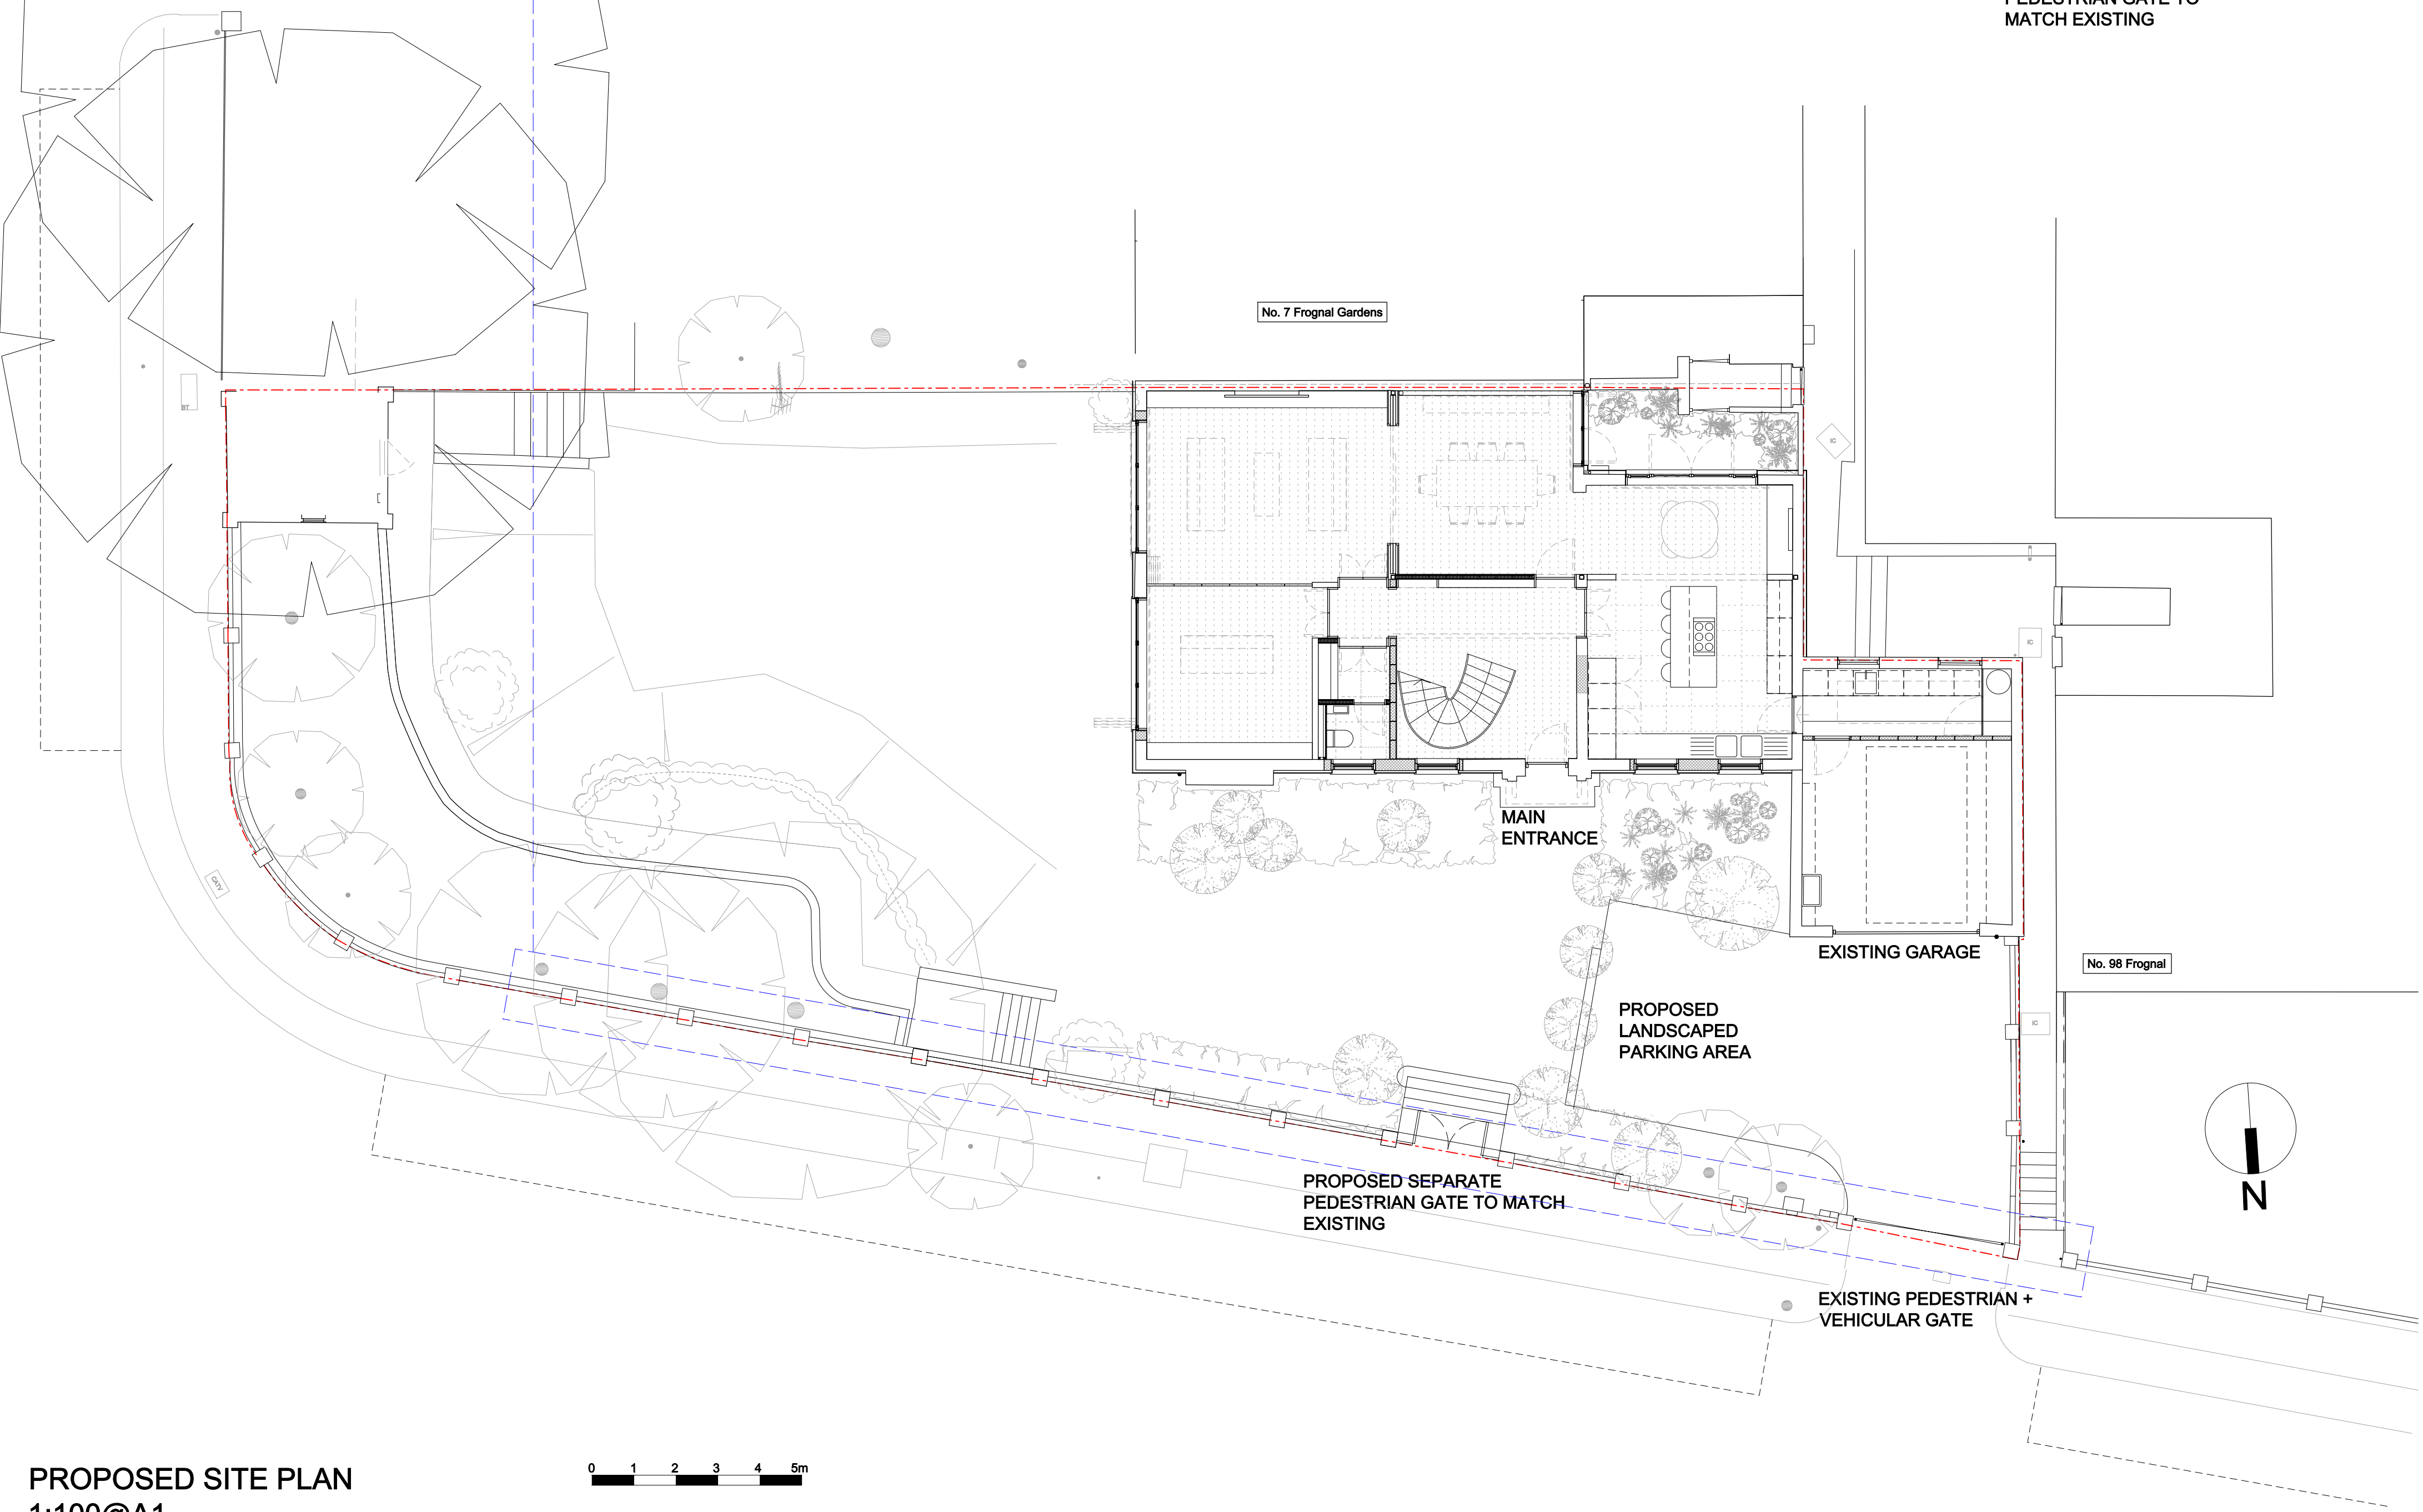

PROPOSED SITE PLAN  
1:100@A1

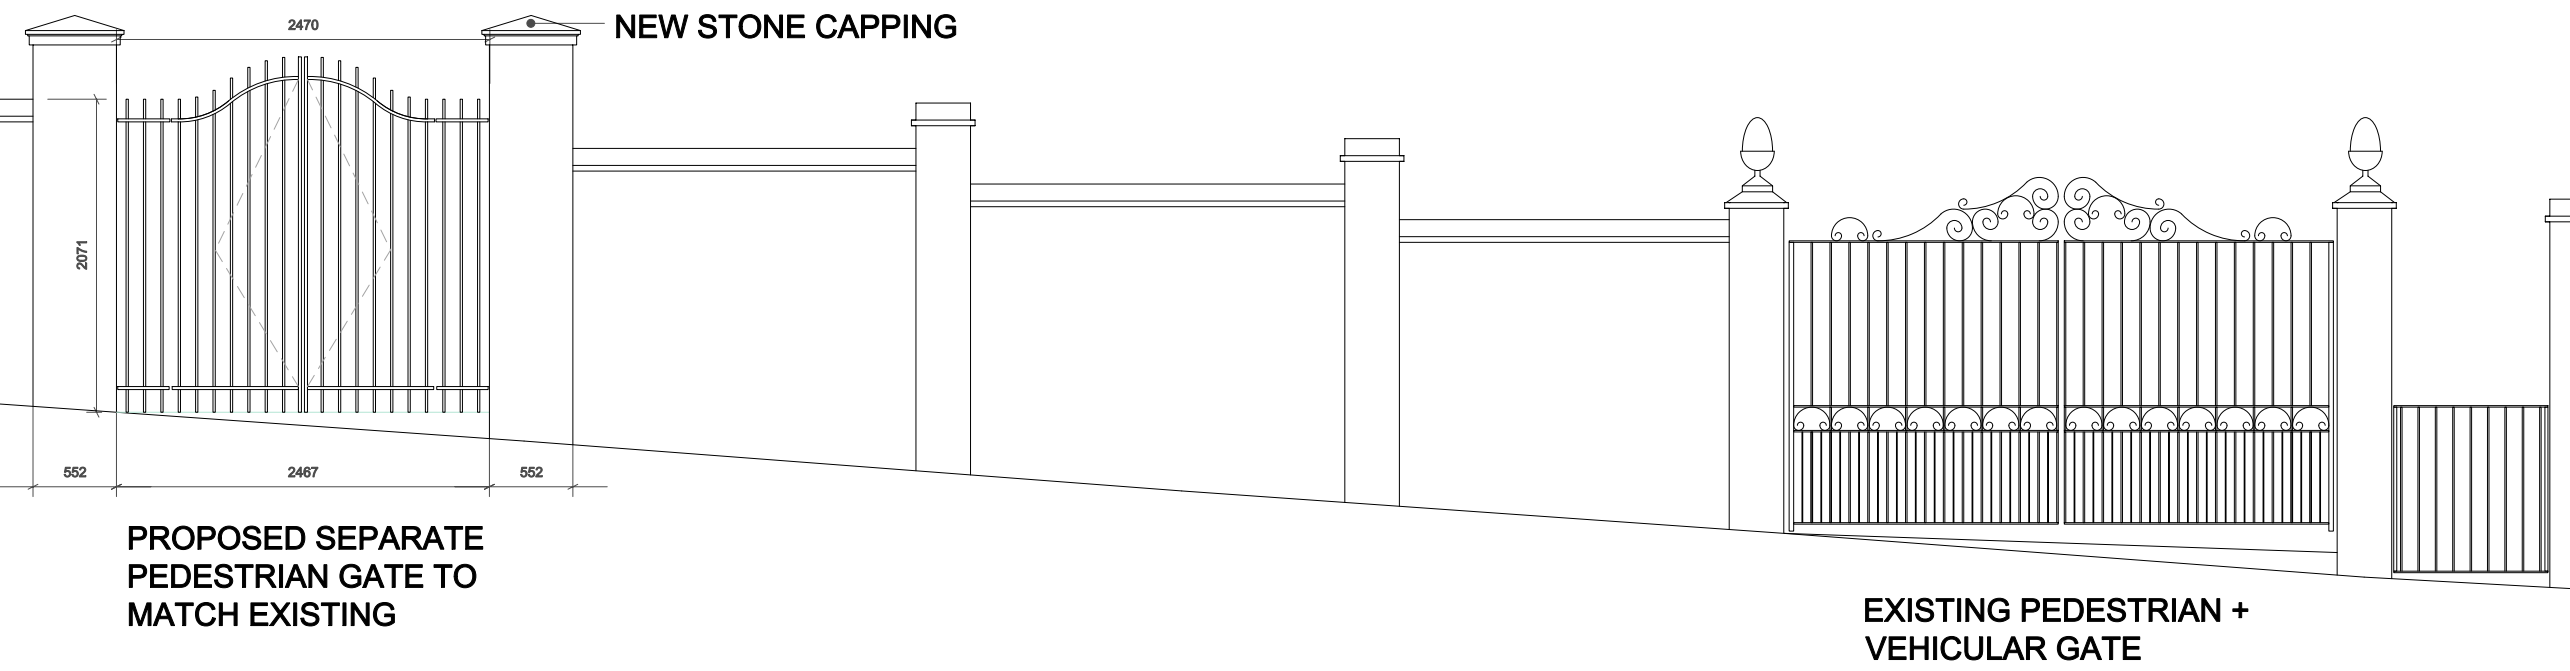

**D L A**

DAVID LONG ARCHITECTS LTD  
Architecture and Development Management

Unit 1, 10A Ellingford Road  
LONDON E8 3PA  
Tel +44(0) 208 533 5555  
fax +44(0) 208 533 6055  
e-mail dlong@dlatd.com  
www.dlatd.com

NOTES:

1. DO NOT SCALE
2. ALL DIMENSIONS ARE IN METRES OR MILLIMETRES UNLESS NOTED OTHERWISE
3. ALL DISCREPANCIES TO BE NOTIFIED TO THE ARCHITECT IMMEDIATELY
4. ALL CONSTRUCTION WORK TO COMPLY WITH LOCAL AUTHORITY CODES AND BUILDING REGULATIONS, BRITISH STANDARDS AND OTHER REGULATIONS APPLICABLE TO BOTH DESIGN AND EXECUTION OF THE WORK.

CLIENT:

Mrs Varshika Manji,  
4 Woodland Terrace,  
Twynford Avenue,  
LONDON  
N2 9NF

STRUCTURAL ENGINEERS:

BUILDING SERVICE ENGINEERS:

QUANTITY SURVEYOR:

PLANNING SUPERVISOR:

ISSUE RECORD

rv.	date	comment	by	ch
-	16.10.12	Issued for Planning	by	

PROJECT:

Refurbishment and External  
Amendments to  
9 Frognal Gardens  
LONDON NW3 6UY

STATUS:

**PLANNING**

TITLE:

**PROPOSED SITE PLAN +  
STREET ELEVATION**

SCALE:  
1:50/100 @ A1  
1:100/200 @ A3

JOB NO:  
152

DRAWING No:

**P-01**

REVISION:

-

ORIGINAL  
PAPER SIZE:

**A1**