



Existing Ground Floor Plan

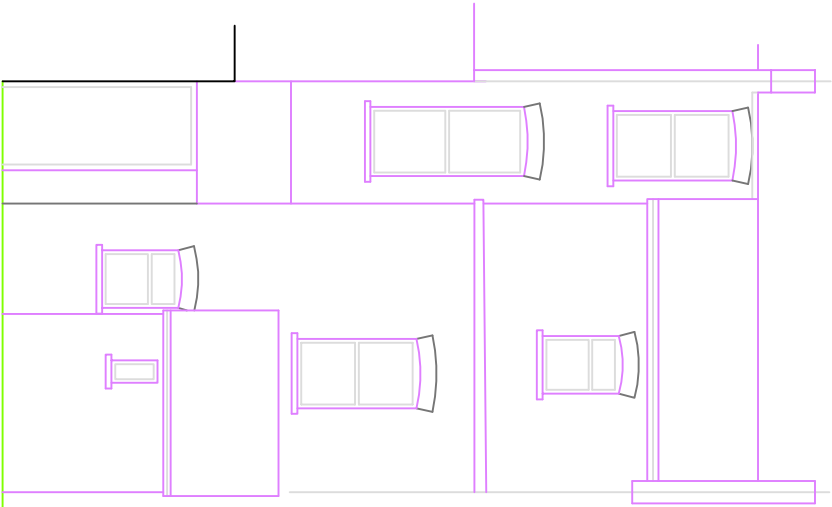

Existing Rear Elevation

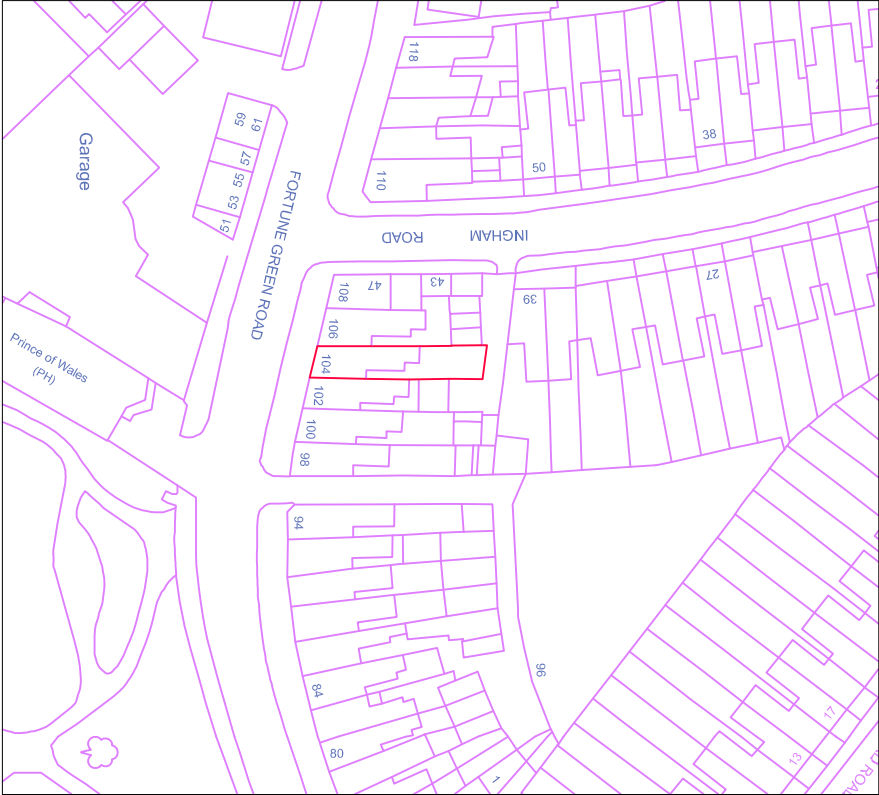

Location Plan 1:1250



Rev:

Drawing Title:	Scale: 1:100@A3
Existing Floor Plans and Elevations	Drawn: ido
Project:	Date: March 2011
Erection of new residential unit	Drawing No:
Location:	
104 Fortune Green Road	4160
London NW6 1DS	01

STUART HENLEY & PARTNERS
Chartered Surveyors & Planning Consultants
2a Wrotham Business Park
Hadley, Barnet
Herts EN5 4SB
t: 020 8275 1080
e: info@planningconsent.com
w: www.planningconsent.com

Copyright and design right held by Stuart Henley & Partners Ltd. No unauthorised reproduction permitted.