



Proposed Rear
Elevation of front
building

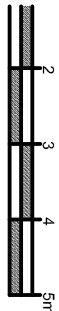


Proposed Side Elevation 1:100 @ site boundary

Proposed Side Elevation 1:100 @ site boundary

Proposed Ground
Floor Plan

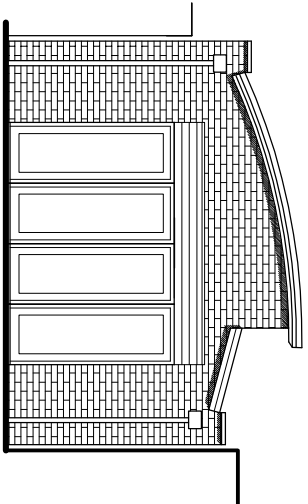

Proposed Garden
Elevation

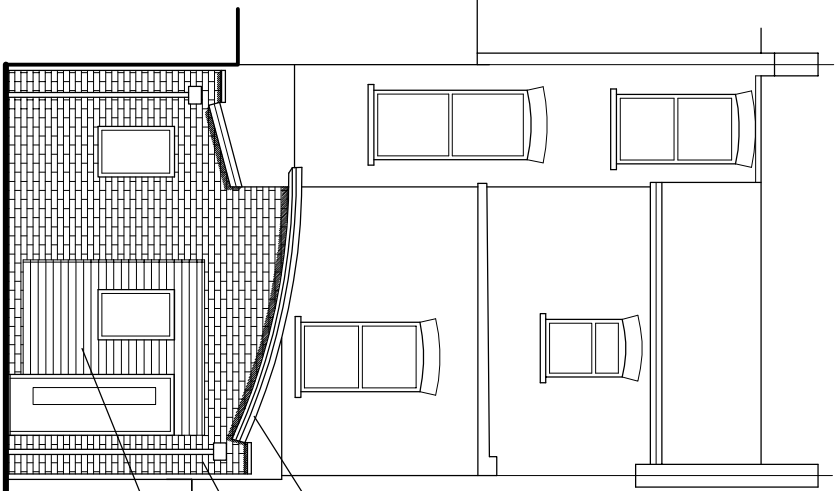

Proposed Rear Elevation



Example of reclaimed yellow
stock brickwork



Example of Sedum Green Roof
used with timber cladding.

B shp additional information indicated
Rev: A shp planning amendments

Drawing Title: Proposed Floor Plans and Rear Elevations
Scale: 1:100@A2
Project: New residential unit
Date: July 2011
Drwn: tdo

Location: 104 Fortune Green Road
London NW6 1DS
Drawing No: 4160 06 B

STUART HENLEY & PARTNERS
Chartered Surveyors & Planning Consultants
2a Wrotham Business Park
Hadley, Barnet
Herts EN5 4SB
t: 020 8275 1080
f: 0800 007 5003
e: info@planningconsent.com
w: www.planningconsent.com

Copyright and design right held by Stuart Henley & Partners Ltd. No unauthorised reproduction permitted.