



This drawing is to be read in conjunction with all relevant consultants and specialists drawings. The Architect is to be notified of any discrepancies before proceeding. Do not scale from this drawing. All dimensions are to be checked on site. This drawing is subject to copyright.

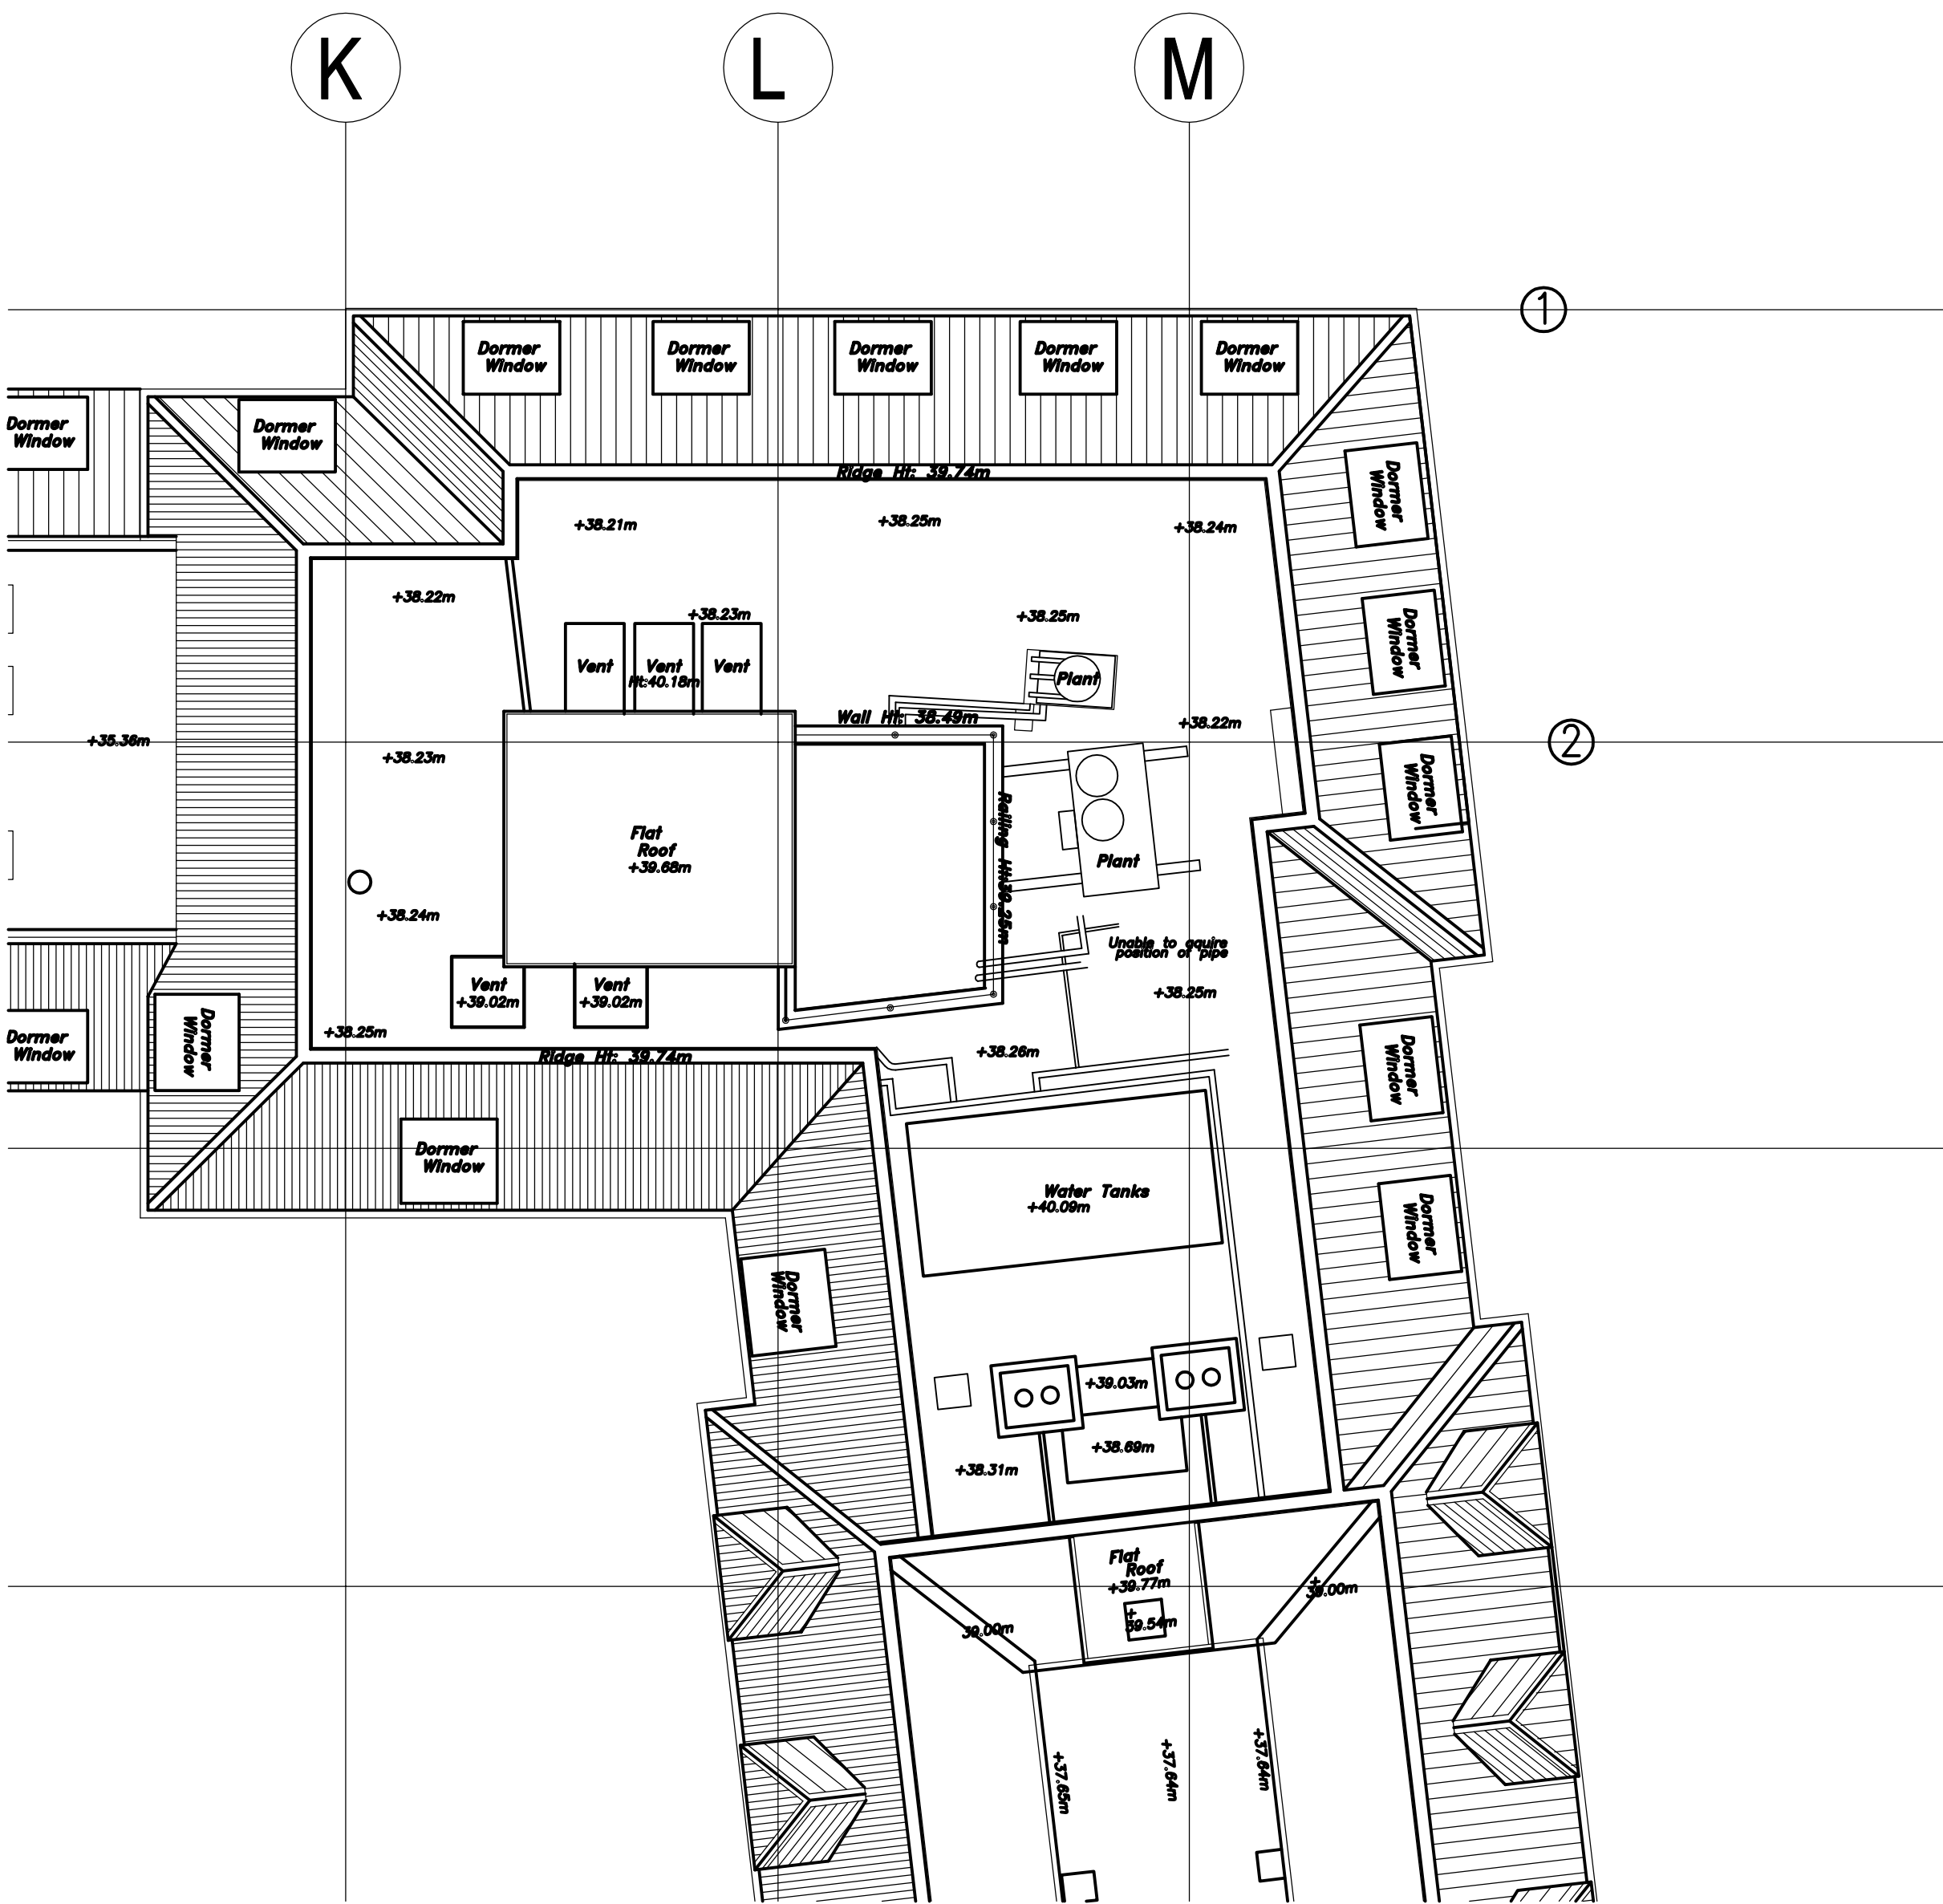

1 Existing Plan (part)

SCALE 1:100

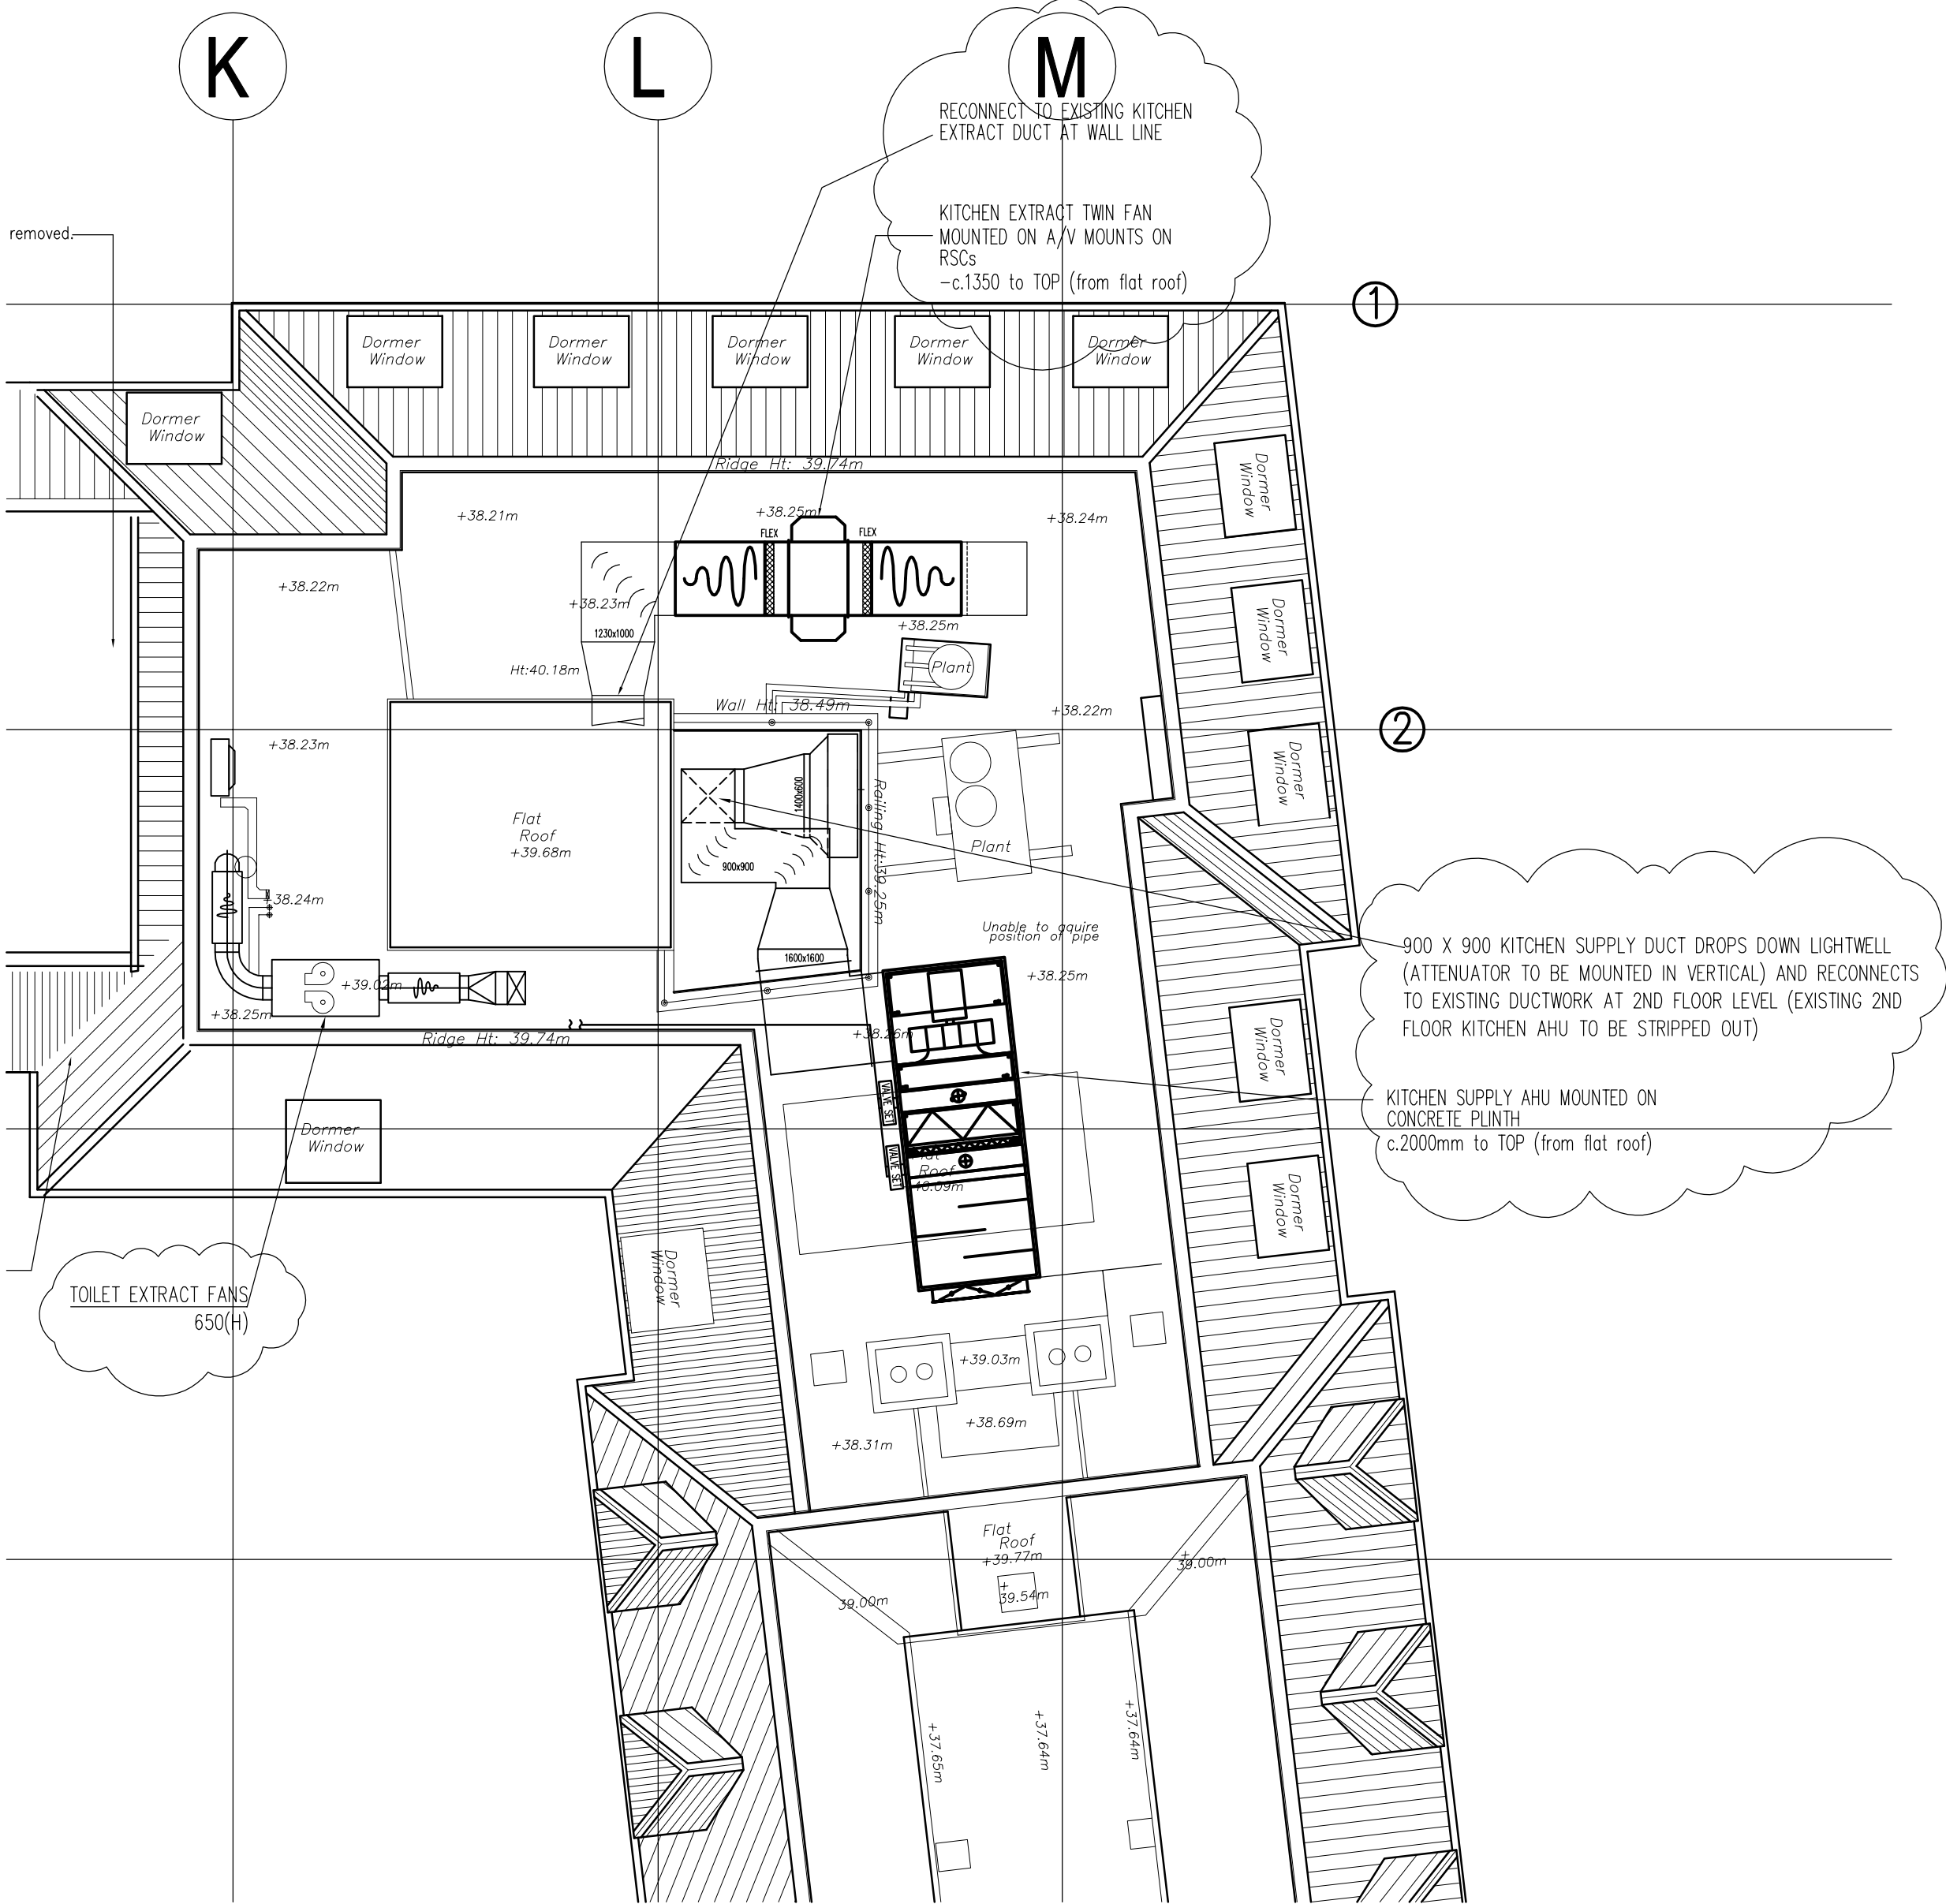

2 Proposed Plan (part)

SCALE 1:100

P2	dc		Plant changes as clouded	05.10.12
P1	nb	—	PLANNING APPLICATION	27.07.12
no.	by	chk.	revision	date

Wilson Mason and Partners

3 Chandos Street, Cavendish Square, London W1G 9JU
tel: 020 7637 1501 fax: 020 7631 0325

project
Goodenough College
London House

title
Roof Plan
Proposed & Existing NE corner Plan

by	nb	chk.	5500-PL(1-)140	P2
date	26.07.12	scale	1:100&A1	no.
				rev.