
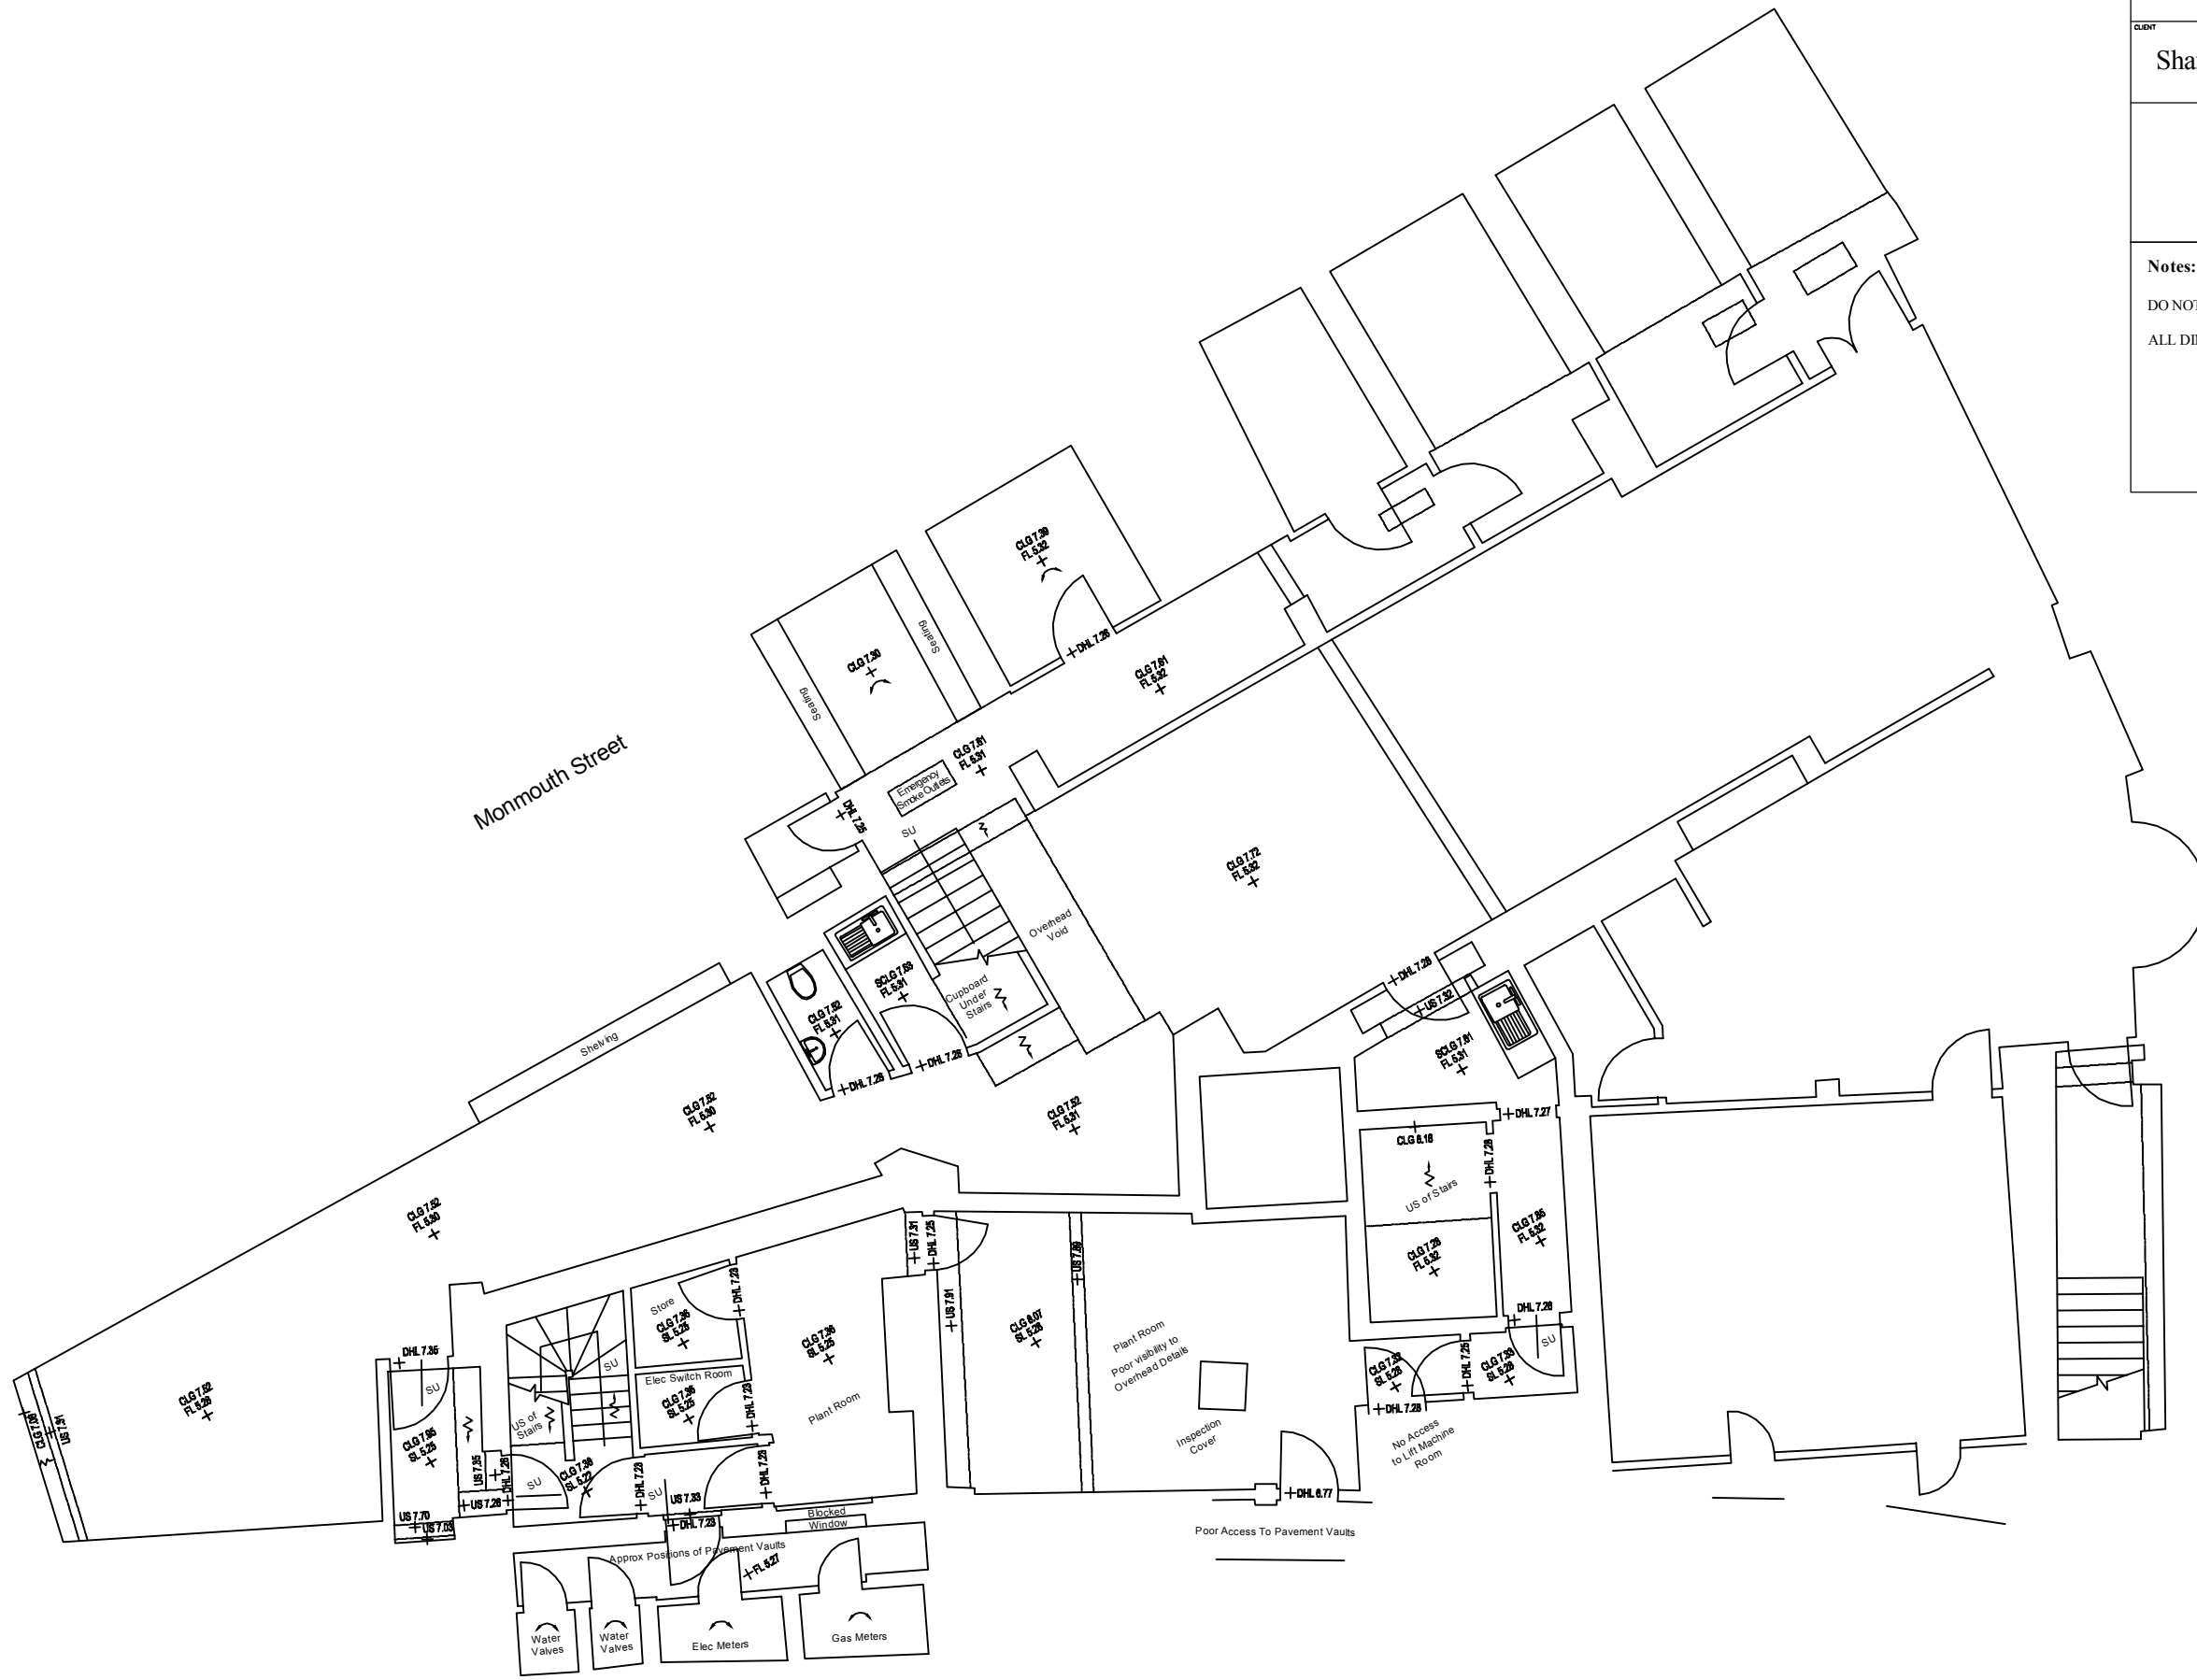

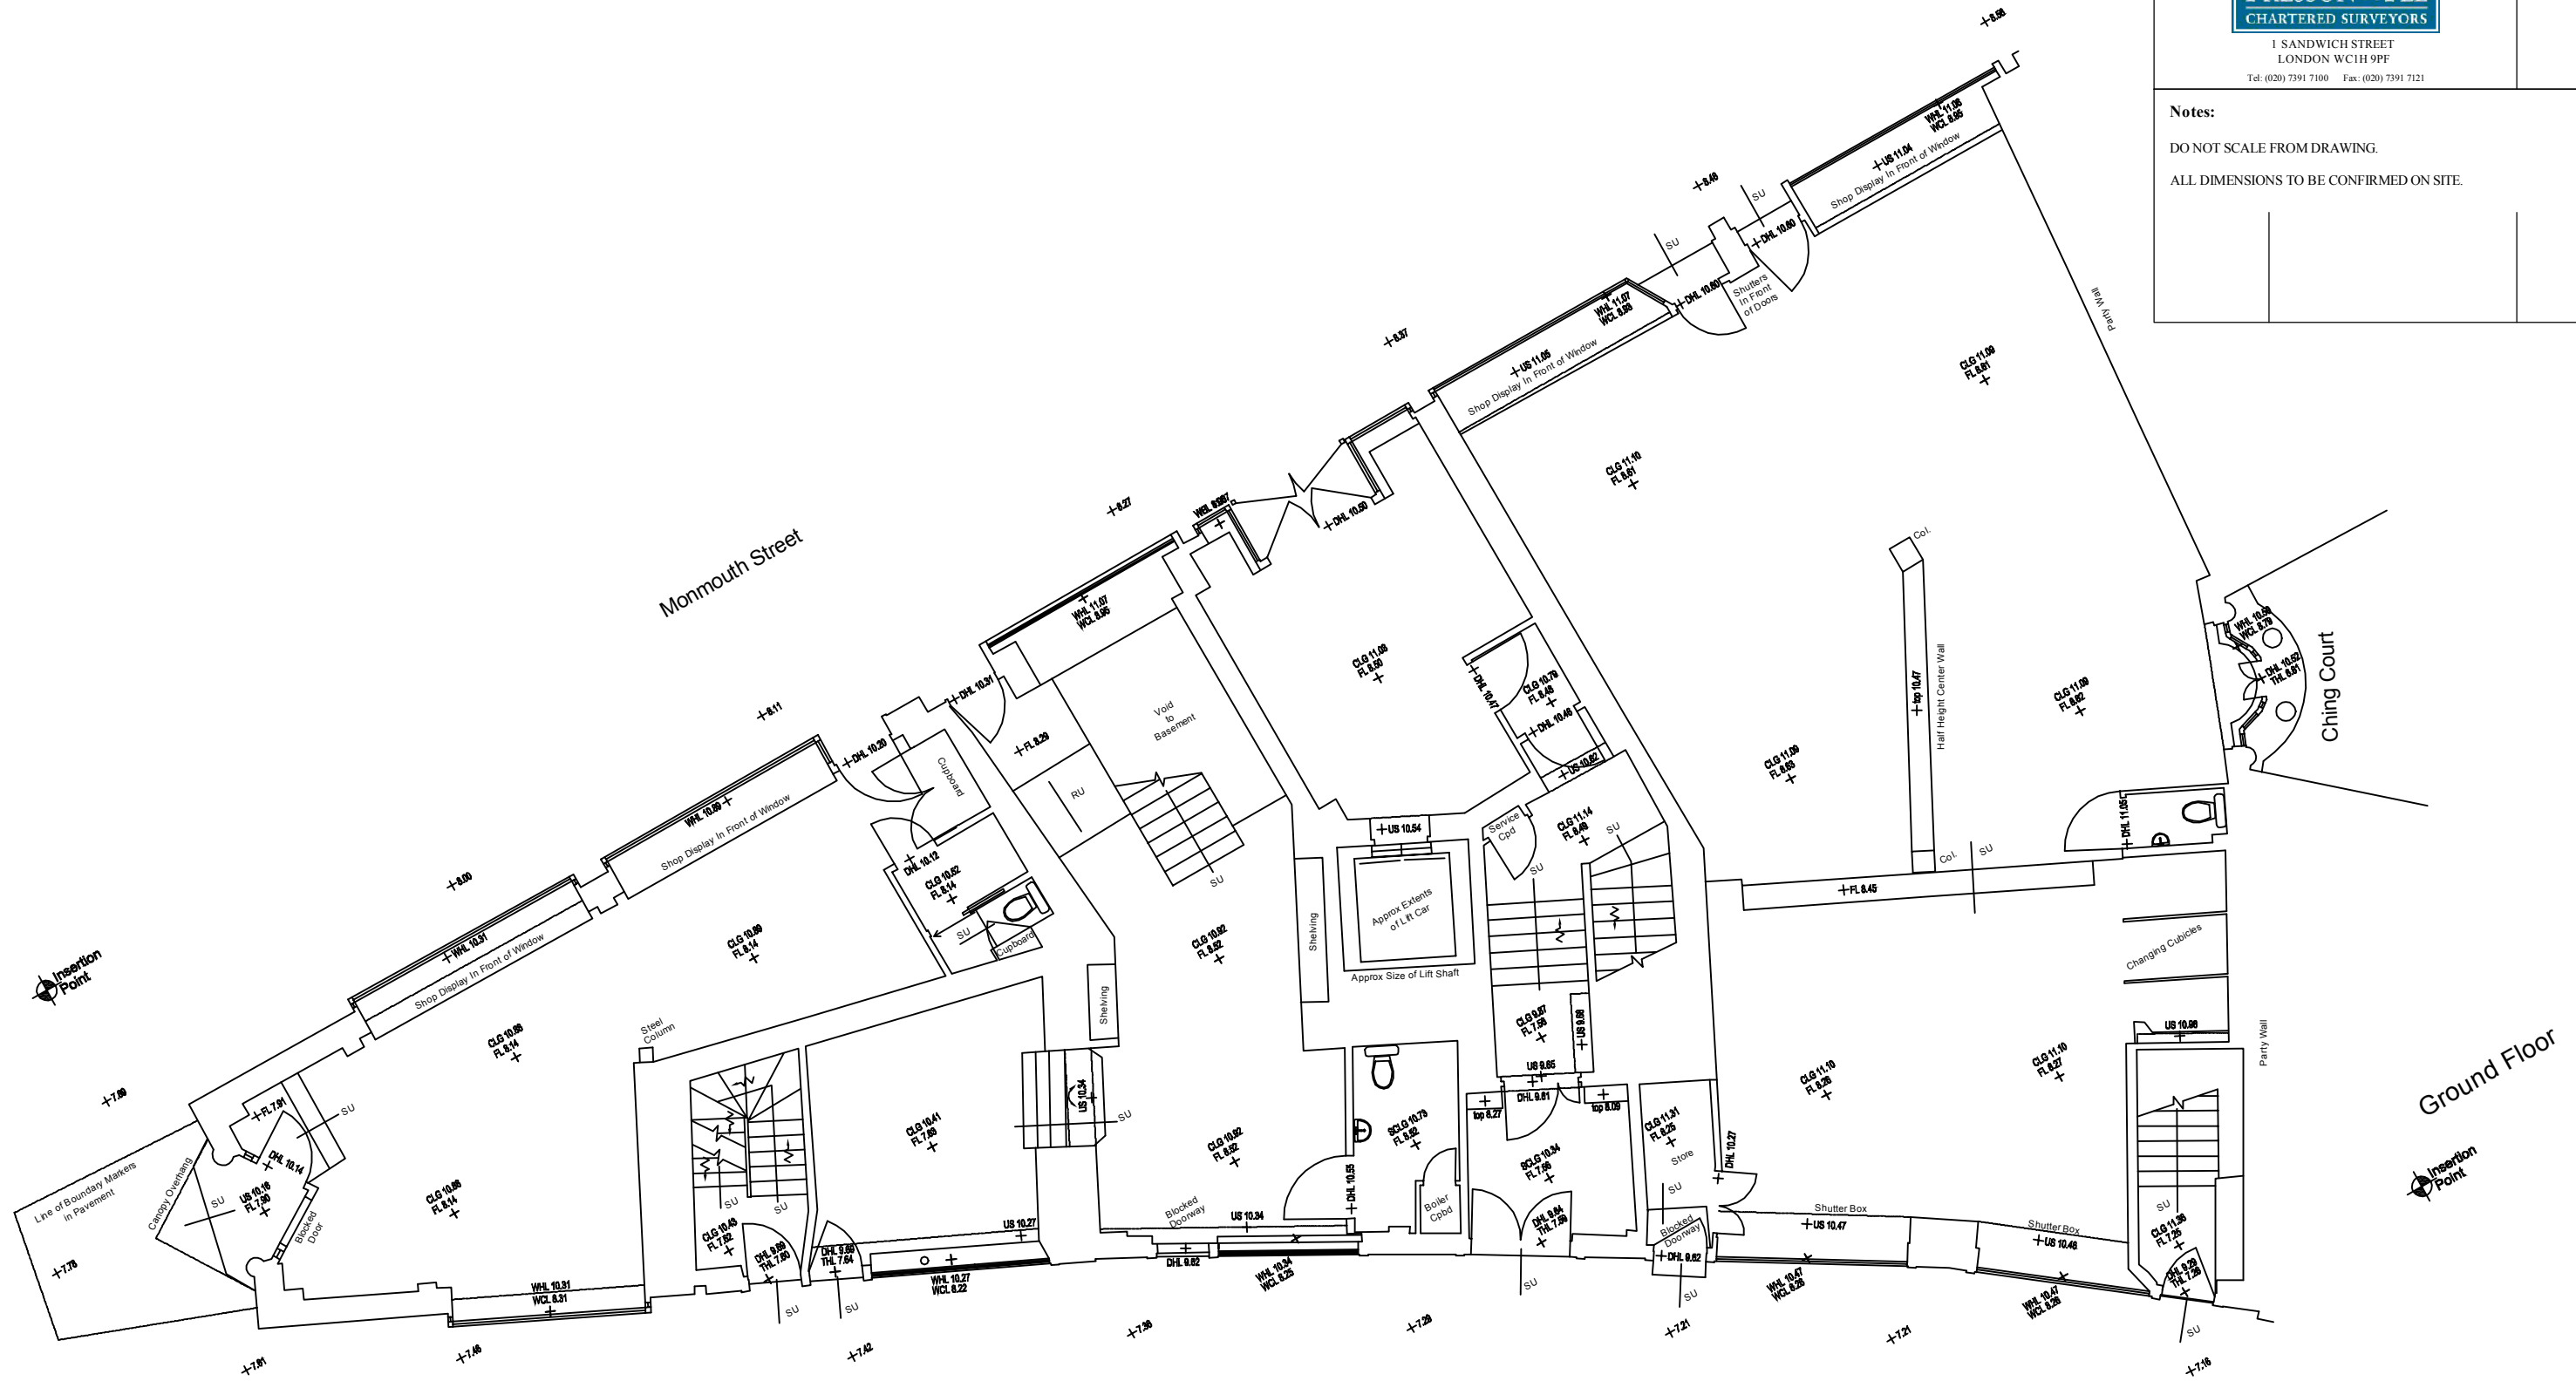



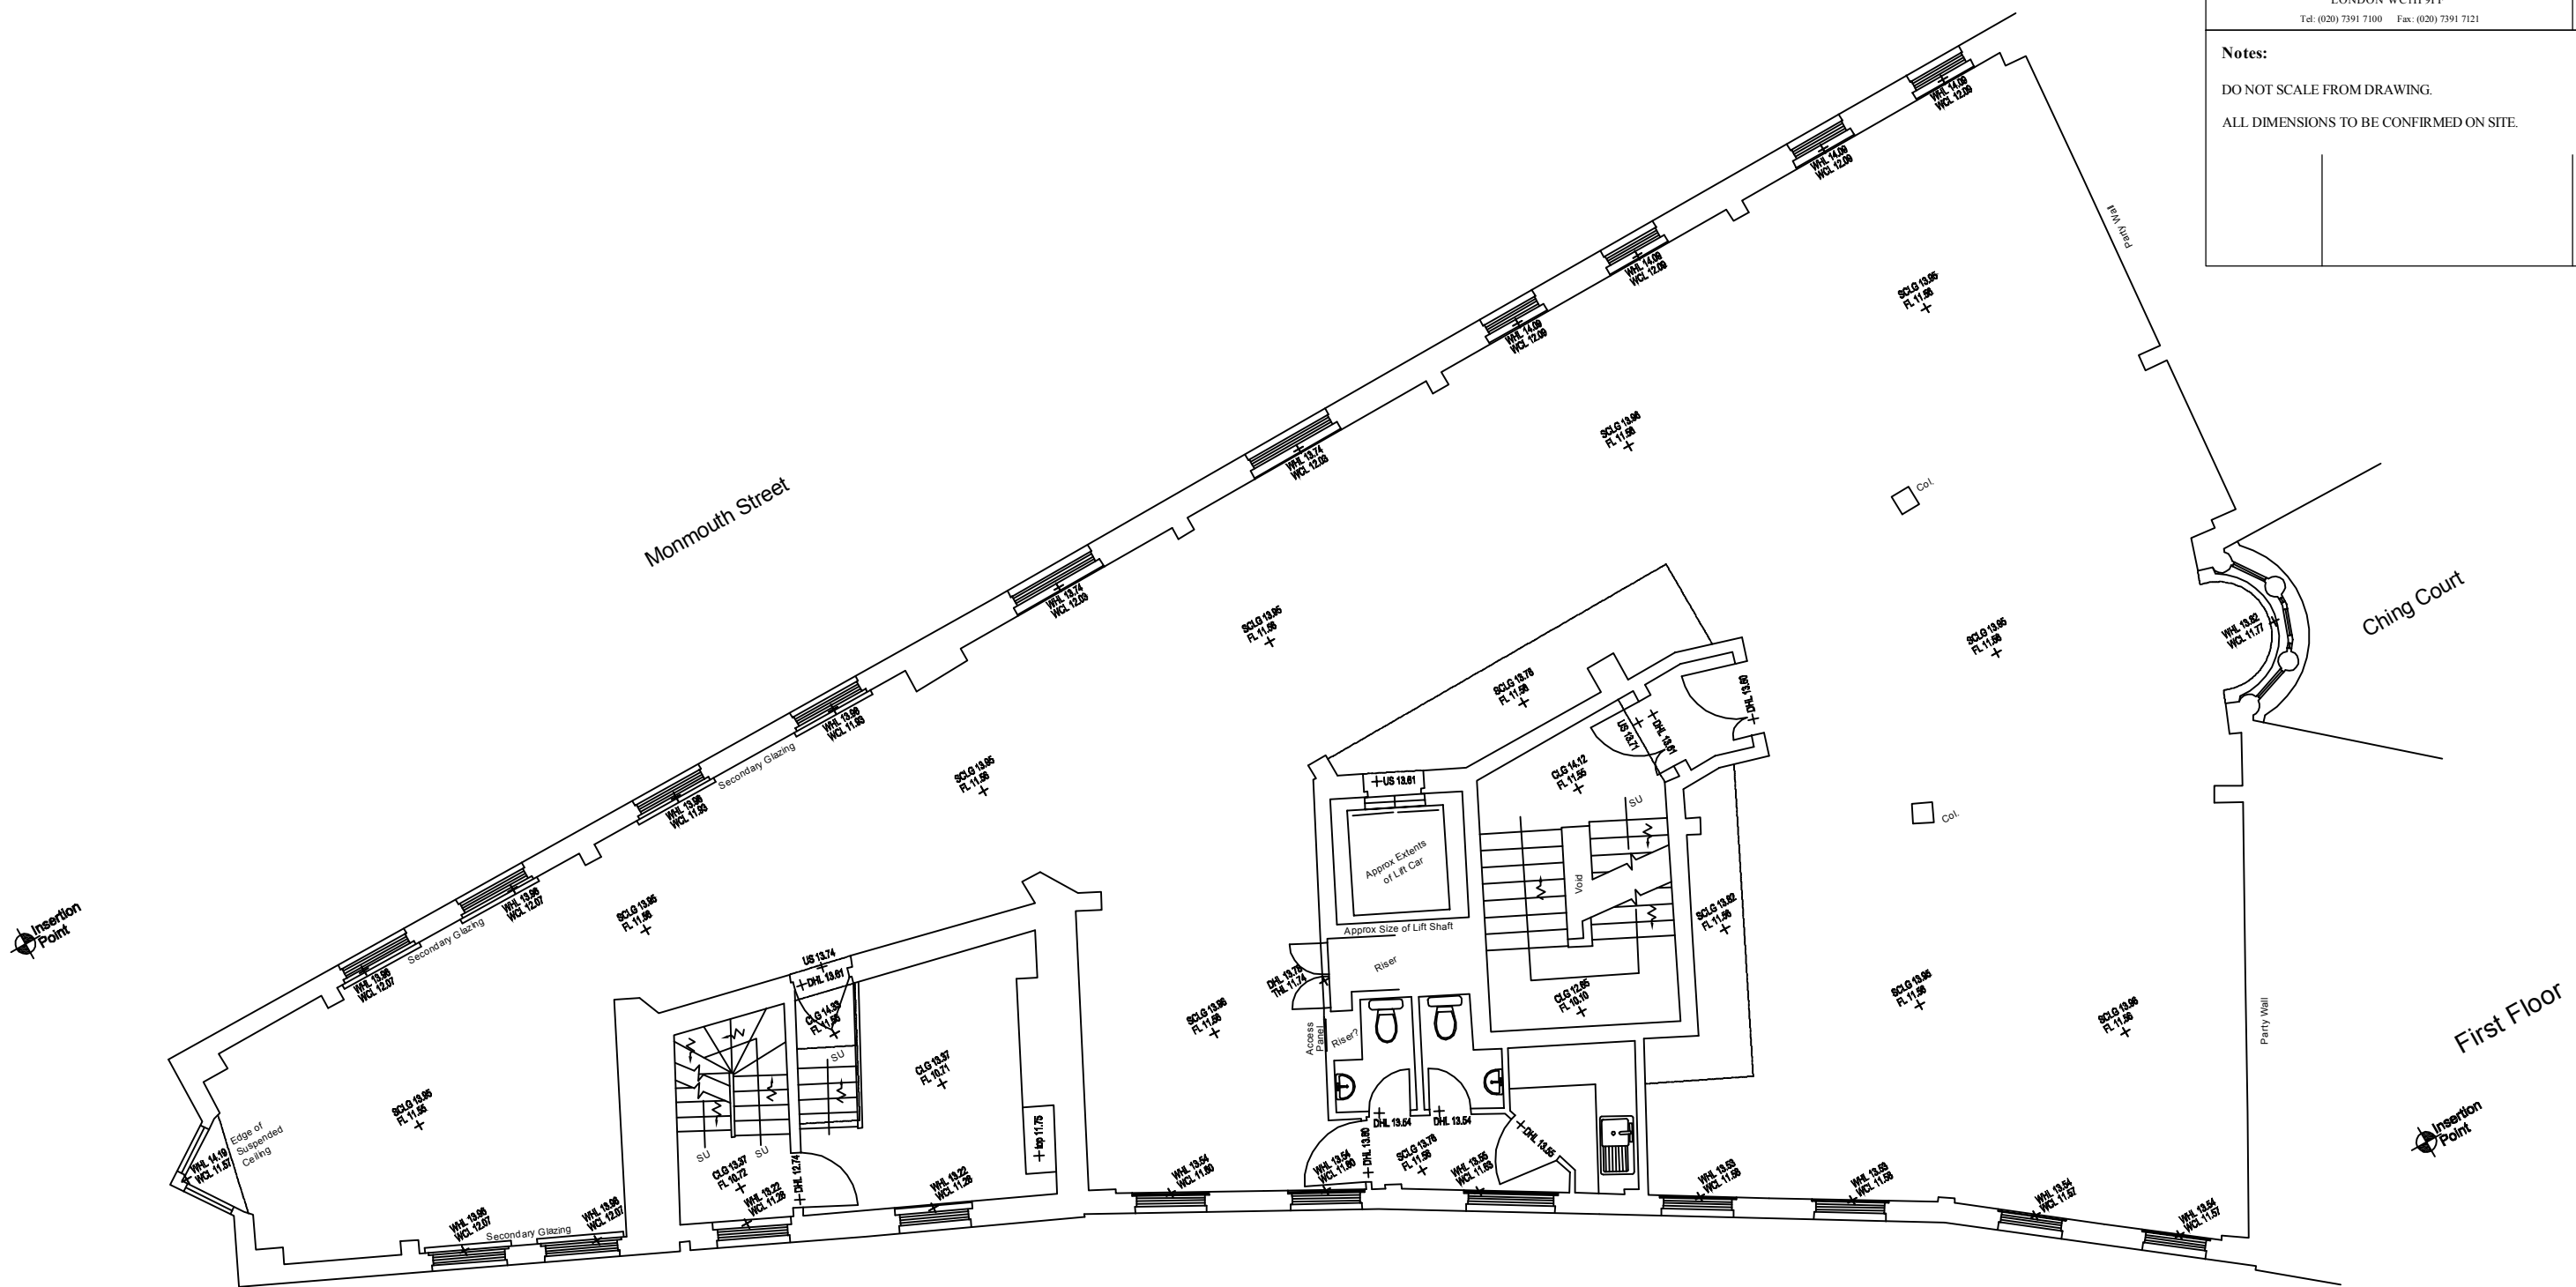
DRAWING TITLE		Basement Plan as Existing	
ADDRESS		65-75 Monmouth Street London WC2	
PROJECT NAME	DATE	CLIENT	DRAWING NO.
Residential Conversion	Aug. 2011	Shaftesbury Covent Garden Ltd	20321-01
 1 SANDWICH STREET LONDON WC1H 9PF Tel: (020) 7391 7100 Fax: (020) 7391 7121			
Notes: DO NOT SCALE FROM DRAWING. ALL DIMENSIONS TO BE CONFIRMED ON SITE.			




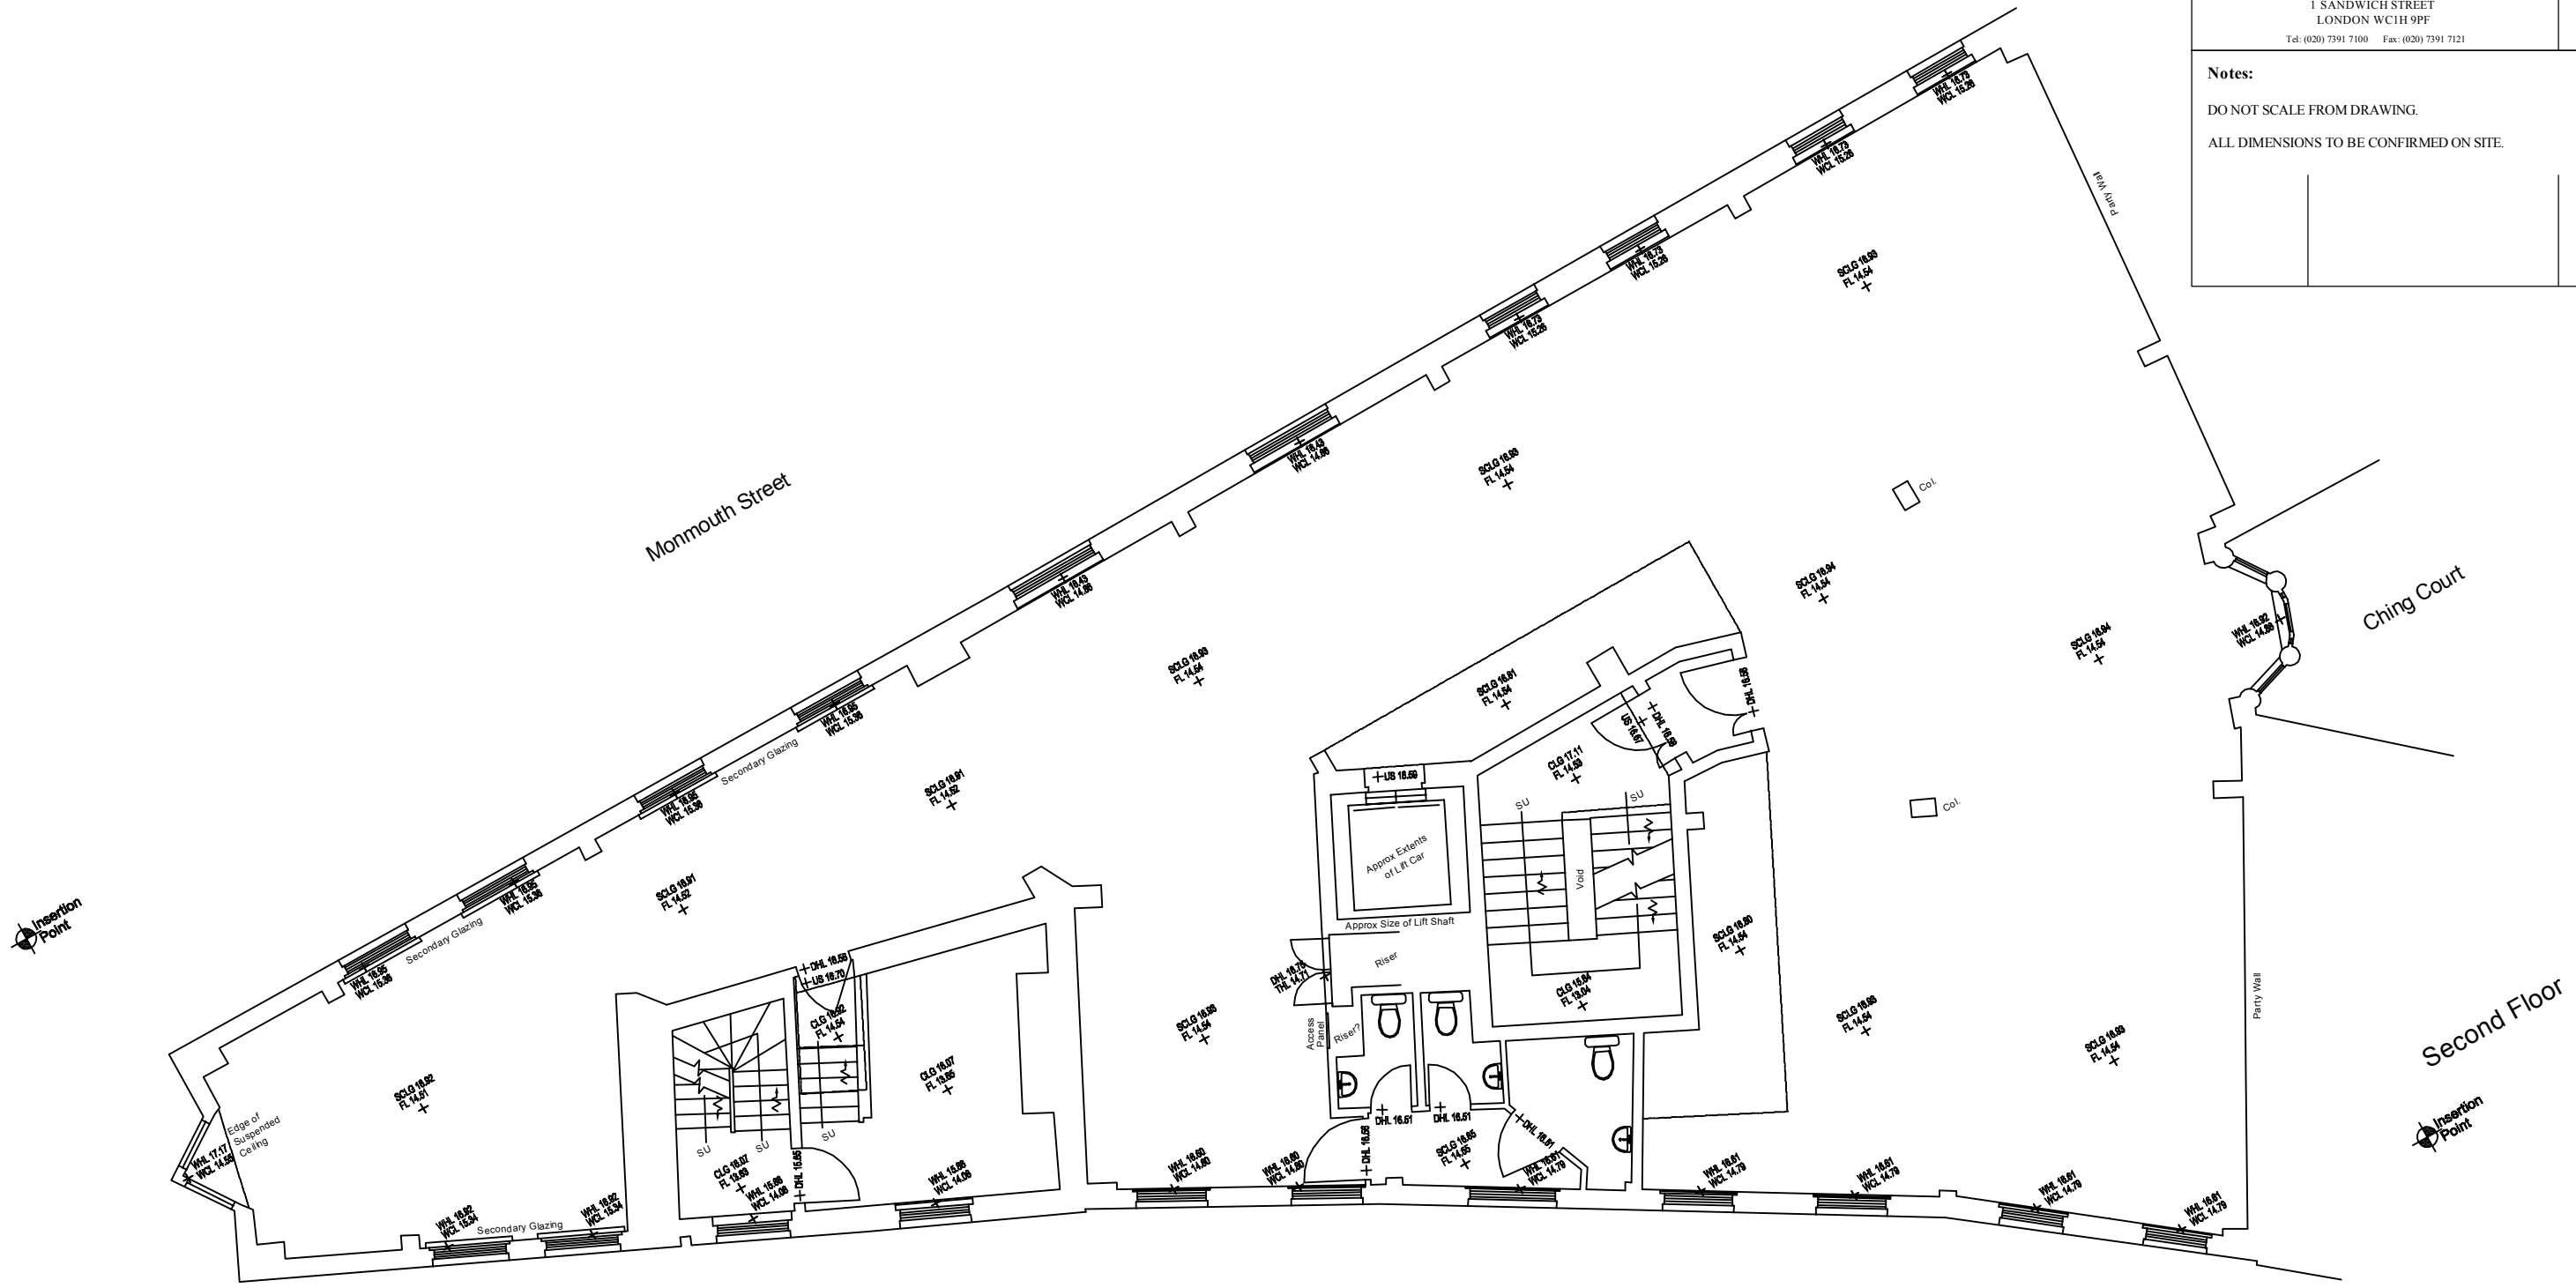
DRAWING TITLE		Ground Floor Plan as Existing	
ADDRESS		65-75 Monmouth Street London WC2	
PROJECT NAME	DATE	PROJECT NAME	DATE
Residential Conversion	Aug. 2011	Residential Conversion	Aug. 2011
CLIENT	SCALE	CLIENT	SCALE
Shaftesbury Covent Garden Ltd	1:100 @ A3 1:50 @ A1	Shaftesbury Covent Garden Ltd	1:100 @ A3 1:50 @ A1
DRAWING NO.		DRAWING NO.	
20321-02		20321-02	
 1 SANDWICH STREET LONDON WC1H 9PF Tel: (020) 7391 7100 Fax: (020) 7391 7121			
Notes:			
DO NOT SCALE FROM DRAWING.			
ALL DIMENSIONS TO BE CONFIRMED ON SITE.			




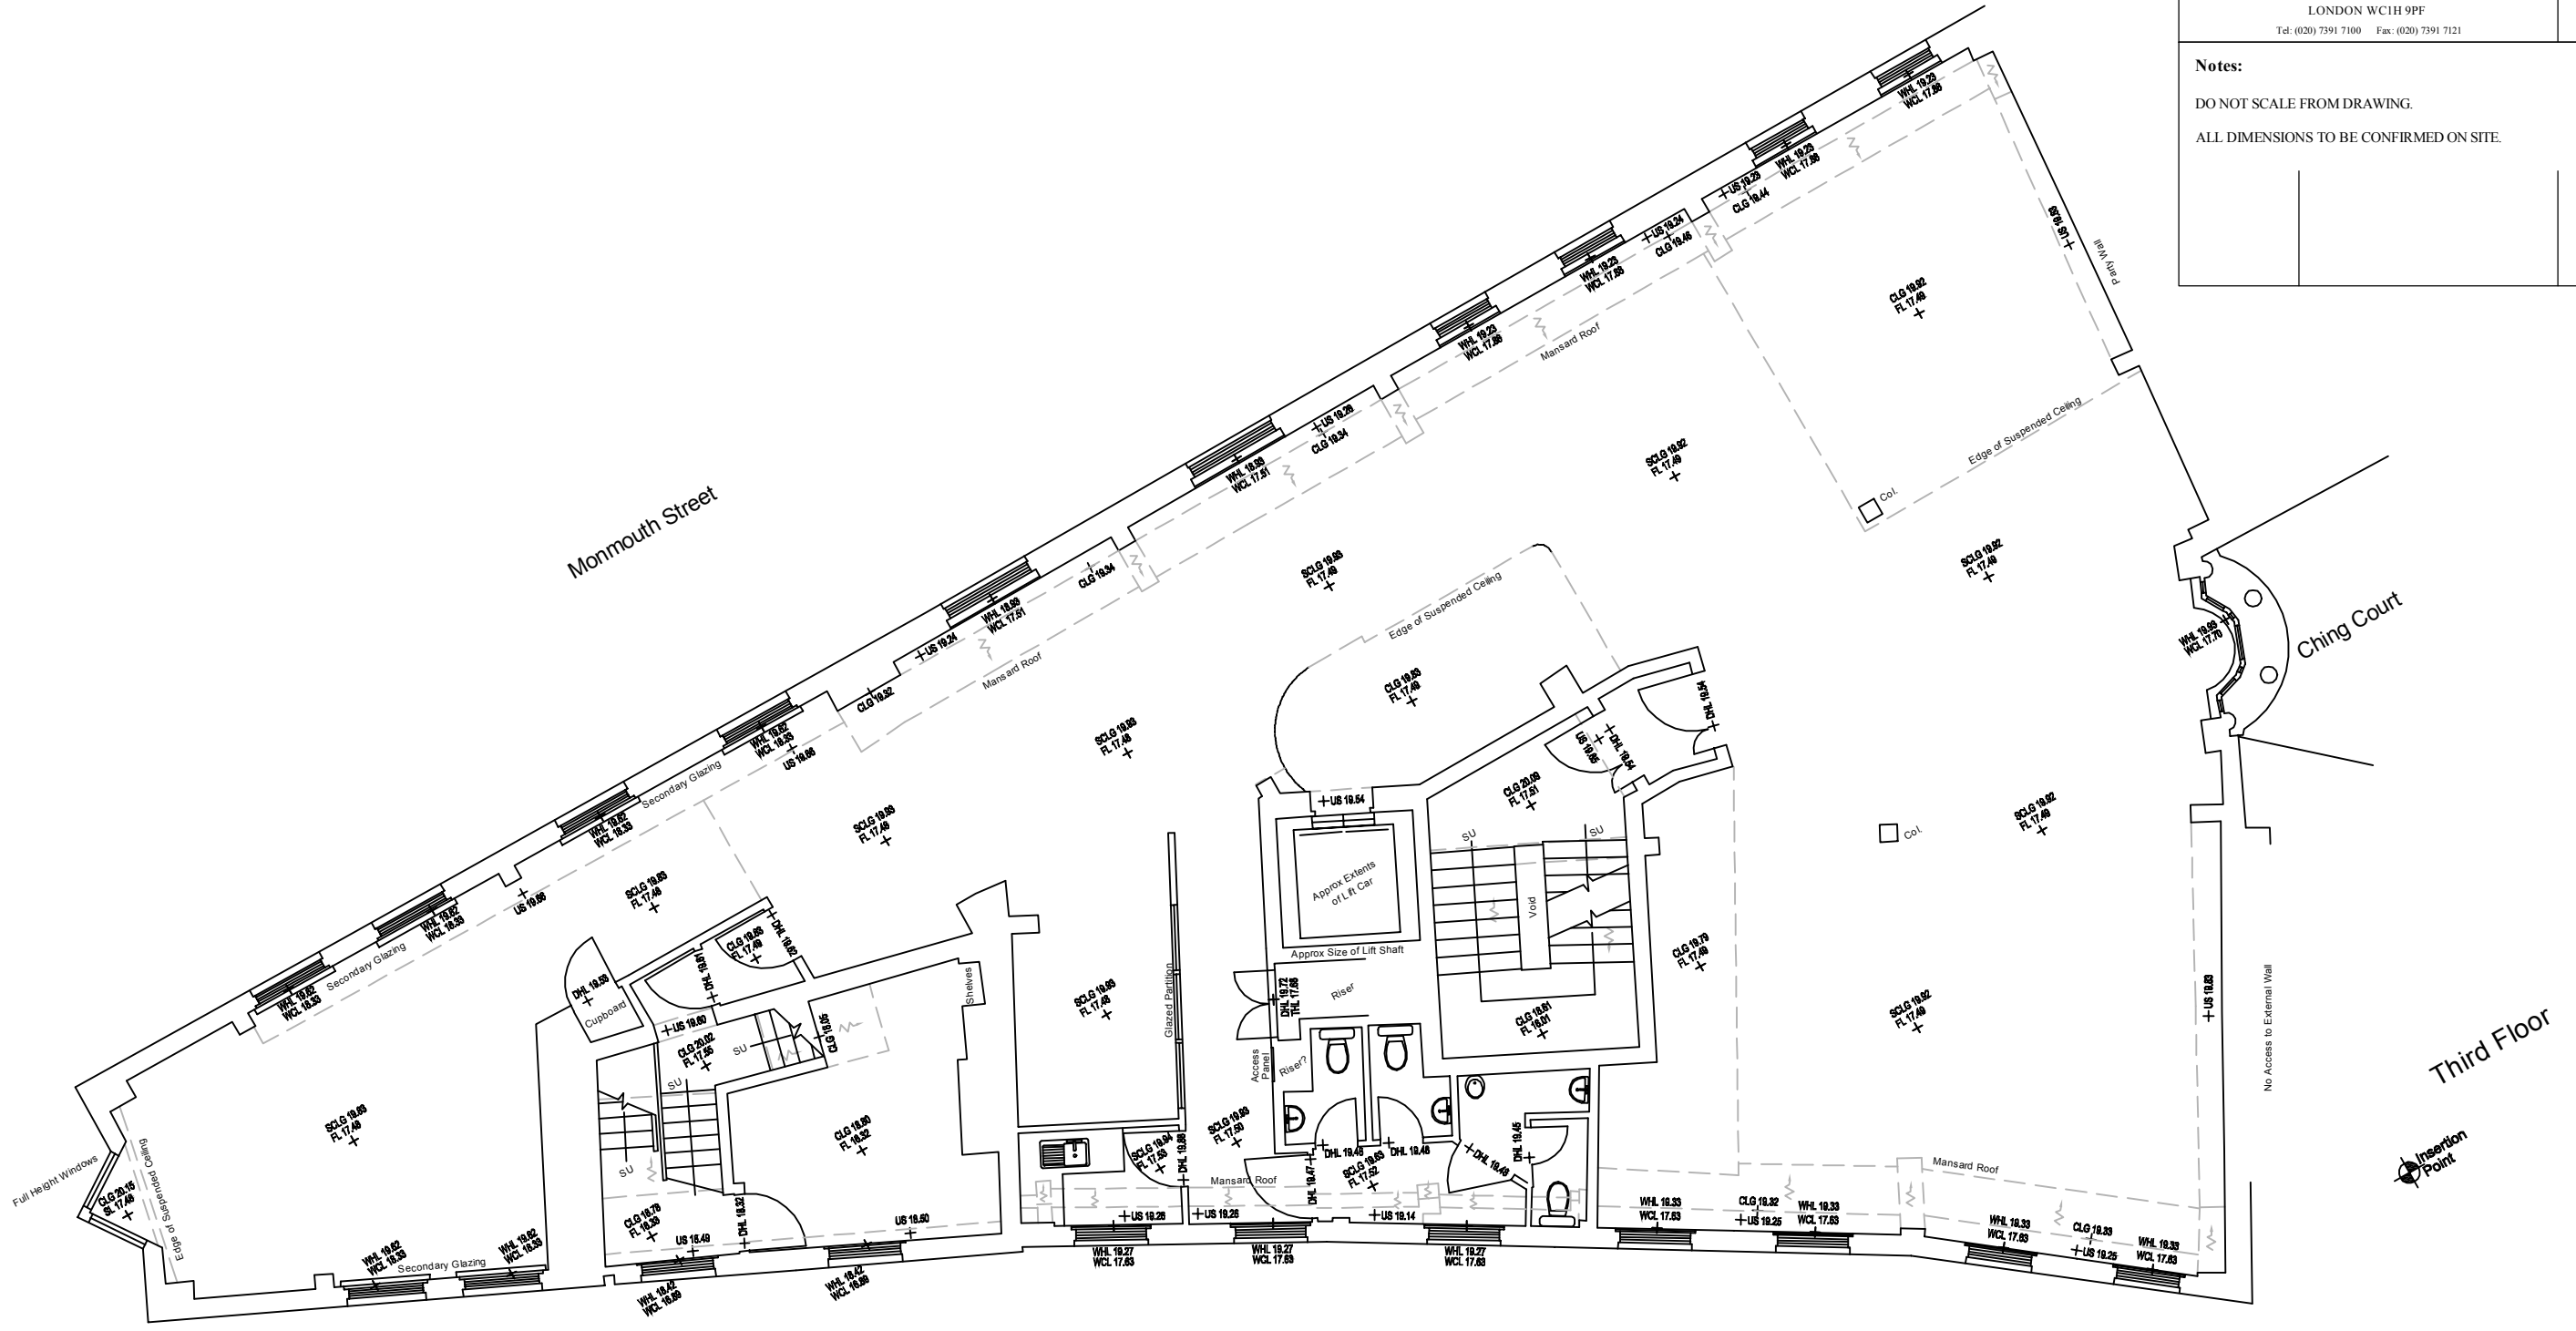
DRAWING TITLE		First Floor Plan as Existing	
ADDRESS		65-75 Monmouth Street London WC2	
PROJECT NAME	DATE	CLIENT	DRAWING NO.
Residential Conversion	Aug. 2011	Shaftesbury Covent Garden Ltd	20321-03
 1 SANDWICH STREET LONDON WC1H 9PF Tel: (020) 7391 7100 Fax: (020) 7391 7121			
Notes:			
DO NOT SCALE FROM DRAWING.			
ALL DIMENSIONS TO BE CONFIRMED ON SITE.			



DRAWING TITLE		Second Floor Plan as Existing	
ADDRESS		65-75 Monmouth Street London WC2	
PROJECT NAME	DATE	CLIENT	DRAWING NO.
Residential Conversion	Aug. 2011	Shaftesbury Covent Garden Ltd	20321-04
SCALE			
1:100 @ A3		 1 SANDWICH STREET LONDON WC1H 9PF Tel: (020) 7391 7100 Fax: (020) 7391 7121	
NOTES:			
DO NOT SCALE FROM DRAWING.			
ALL DIMENSIONS TO BE CONFIRMED ON SITE.			





DRAWING TITLE		Third Floor Plan as Existing	
ADDRESS		65-75 Monmouth Street London WC2	
PROJECT NAME	DATE	Aug. 2011	
Residential Conversion		SCALE	1:100 @ A3 1:50 @ A1
CLIENT	Shaftesbury Covent Garden Ltd		DRAWING NO.
 1 SANDWICH STREET LONDON WC1H 9PF Tel: (020) 7391 7100 Fax: (020) 7391 7121		20321-05	
		Notes:	
DO NOT SCALE FROM DRAWING.			
ALL DIMENSIONS TO BE CONFIRMED ON SITE.			




Third Floor

DRAWING TITLE		Fourth Floor Plan as Existing	
ADDRESS		65-75 Monmouth Street London WC2	
PROJECT NAME	DATE	CLIENT	DRAWING NO.
Residential Conversion	Aug. 2011	Shaftesbury Covent Garden Ltd	20321-06
SCALE			
1:100 @ A3		FRESSON & TEE CHARTERED SURVEYORS	
1:50 @ A1		1 SANDWICH STREET LONDON WC1H 9PF Tel: (020) 7391 7100 Fax: (020) 7391 7121	
Notes:			
DO NOT SCALE FROM DRAWING.			
ALL DIMENSIONS TO BE CONFIRMED ON SITE.			

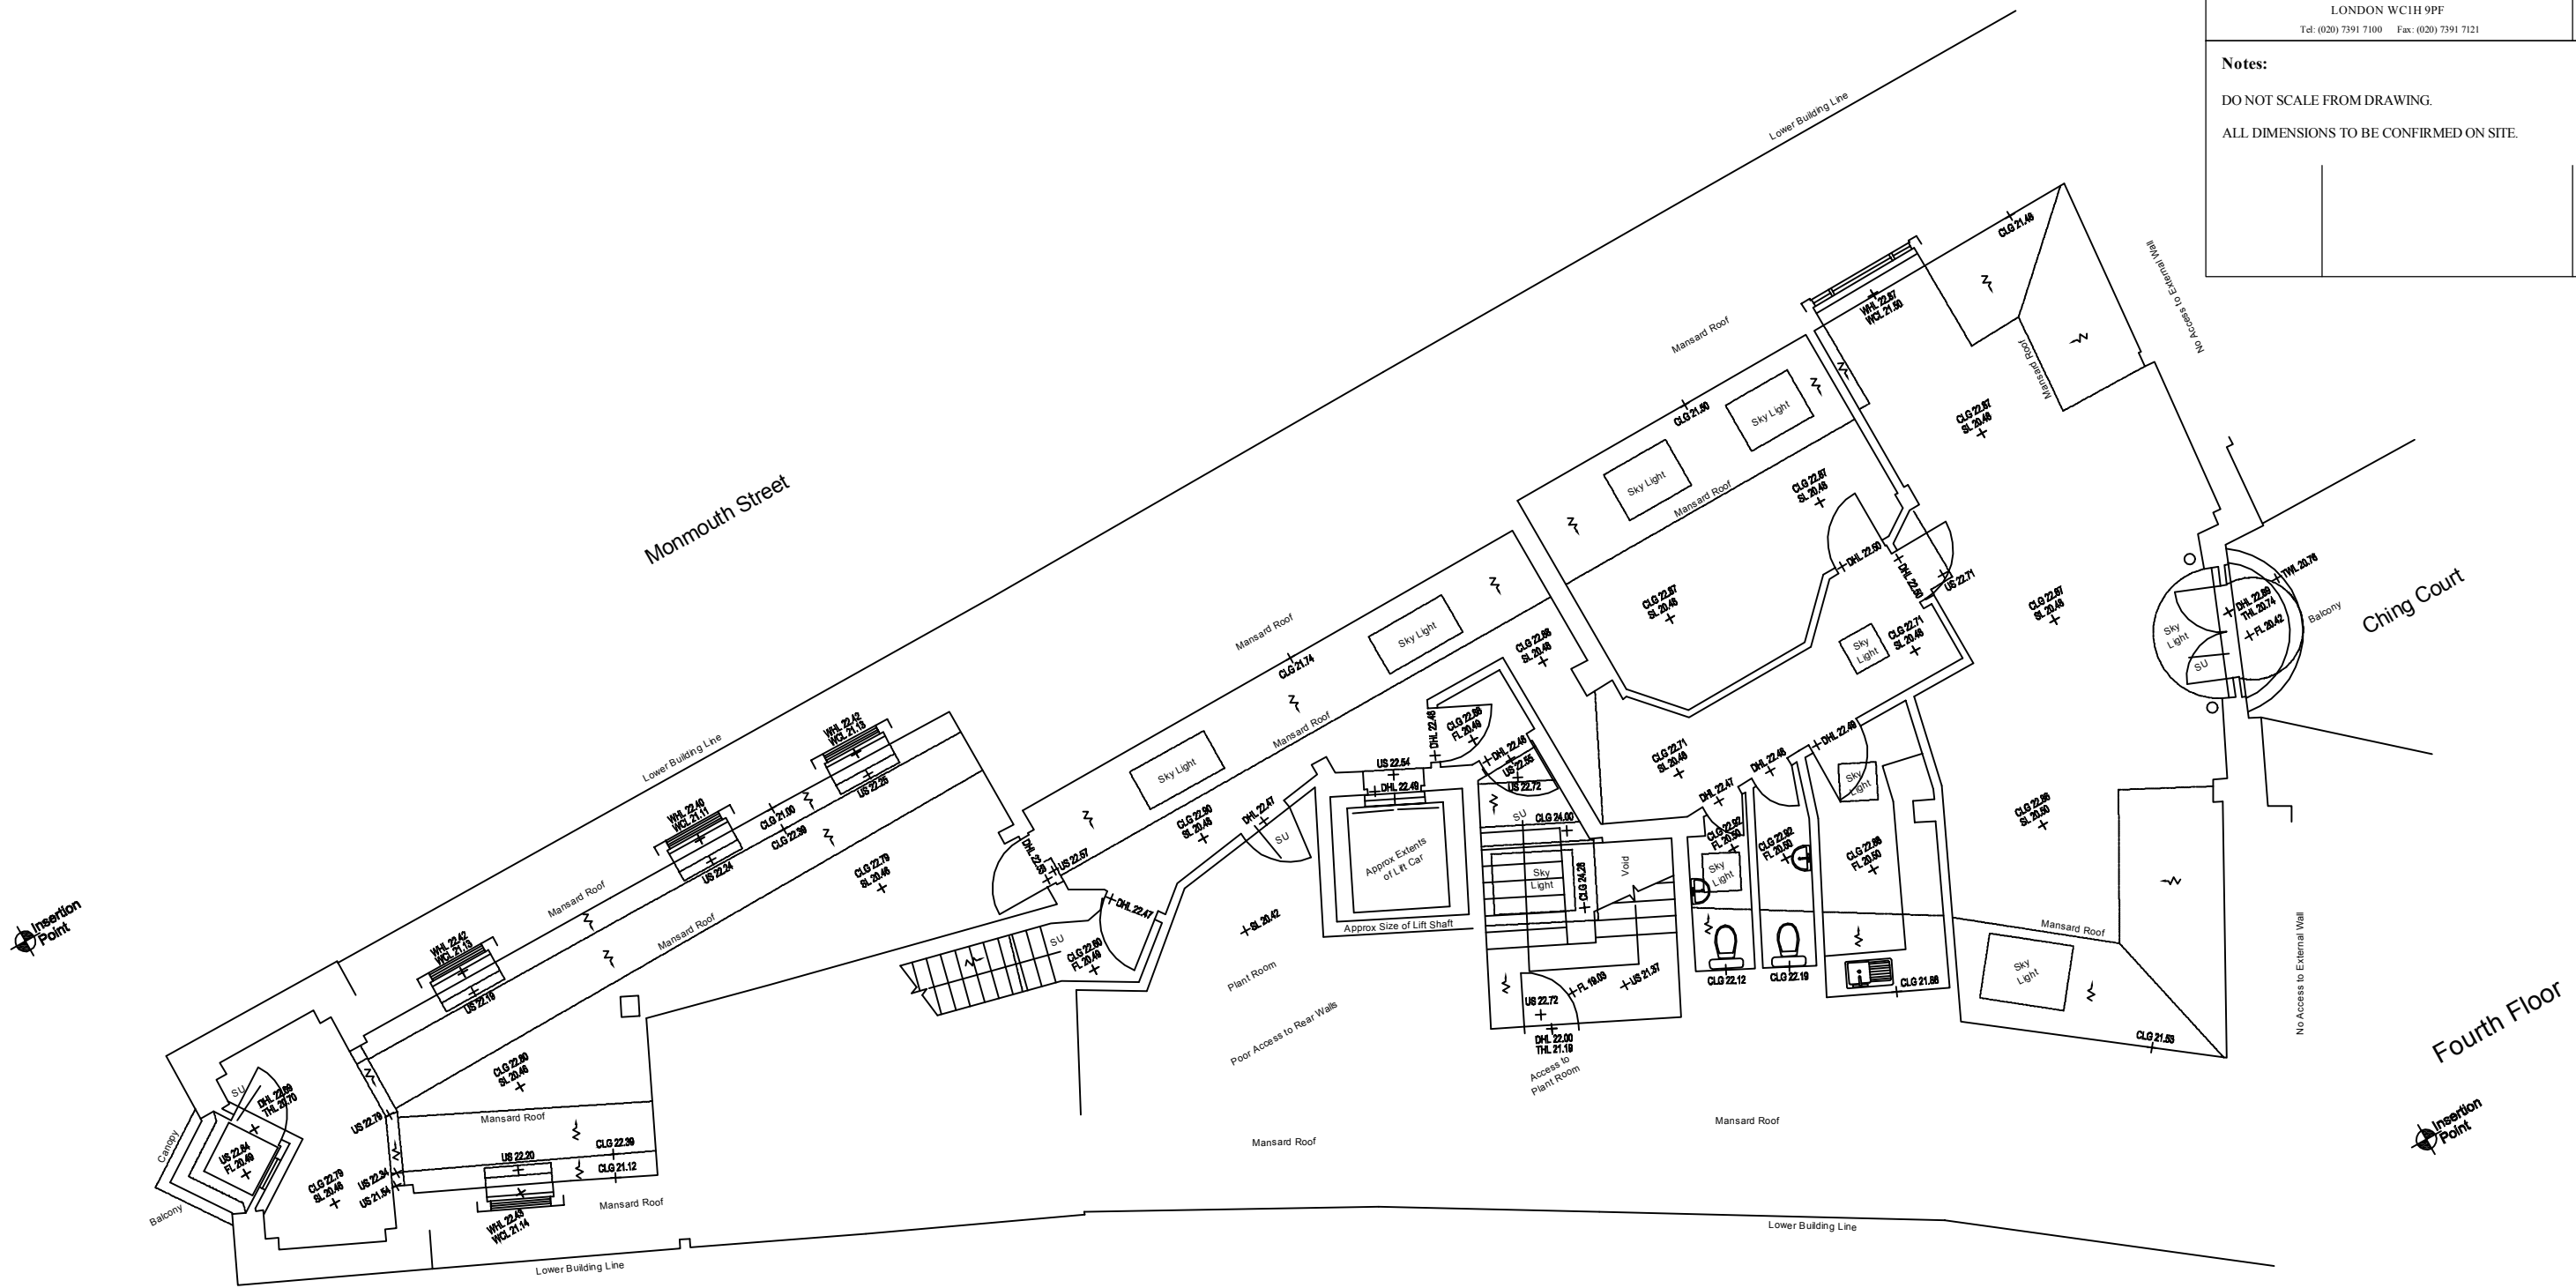

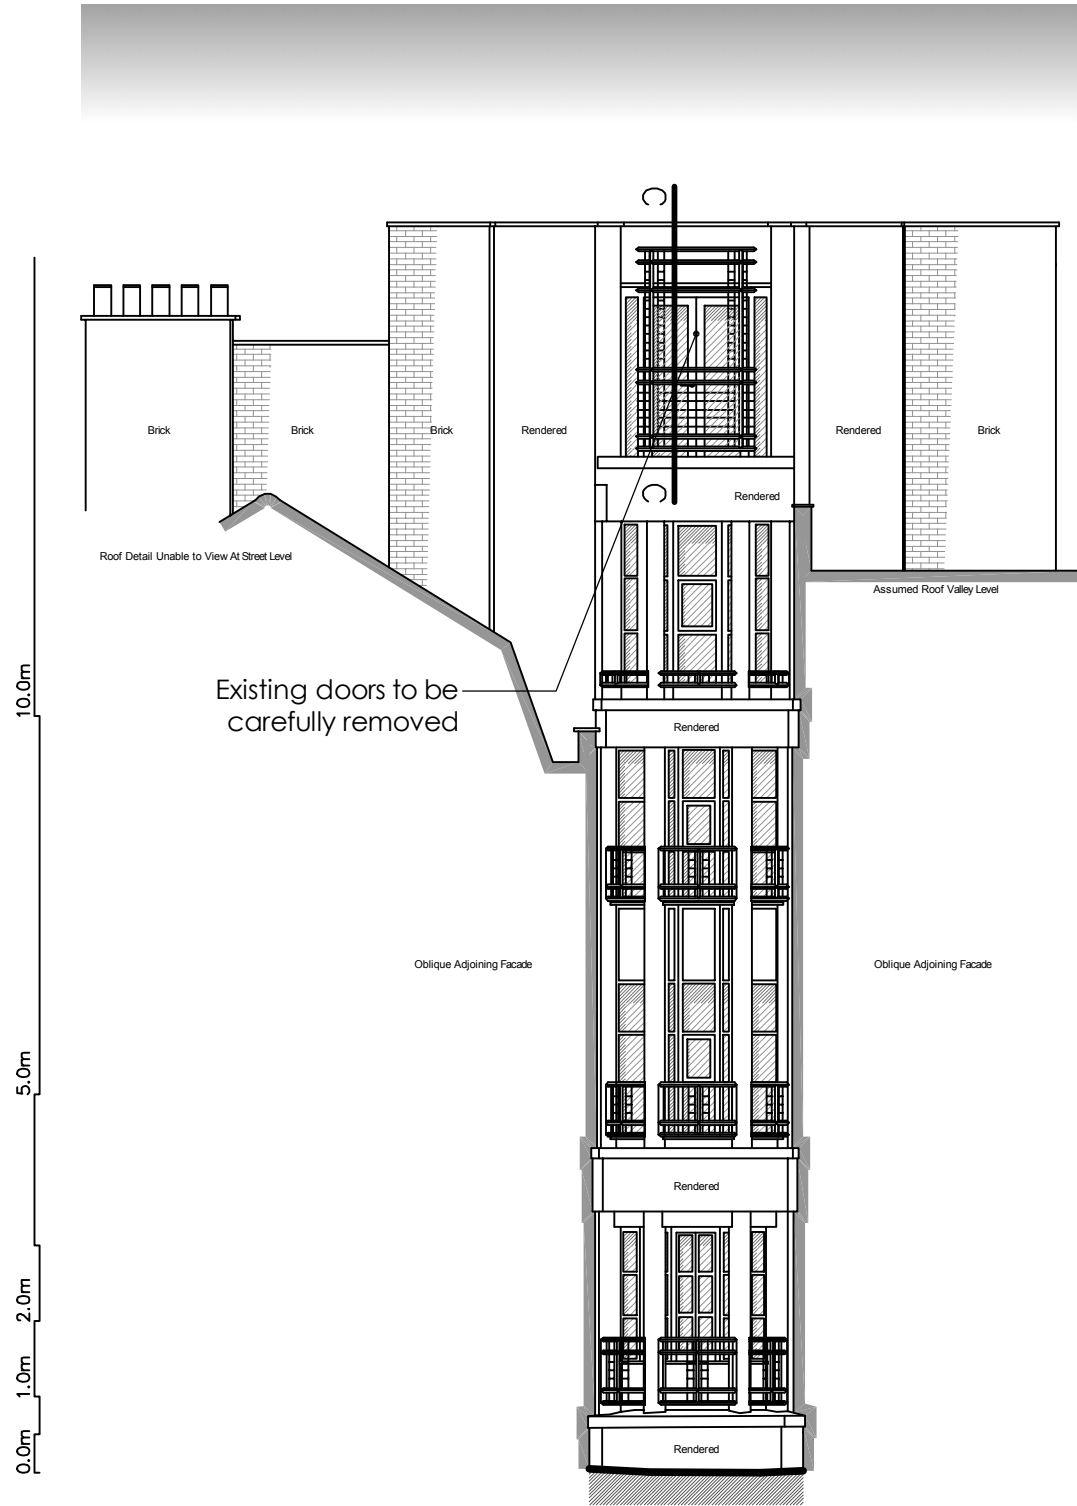
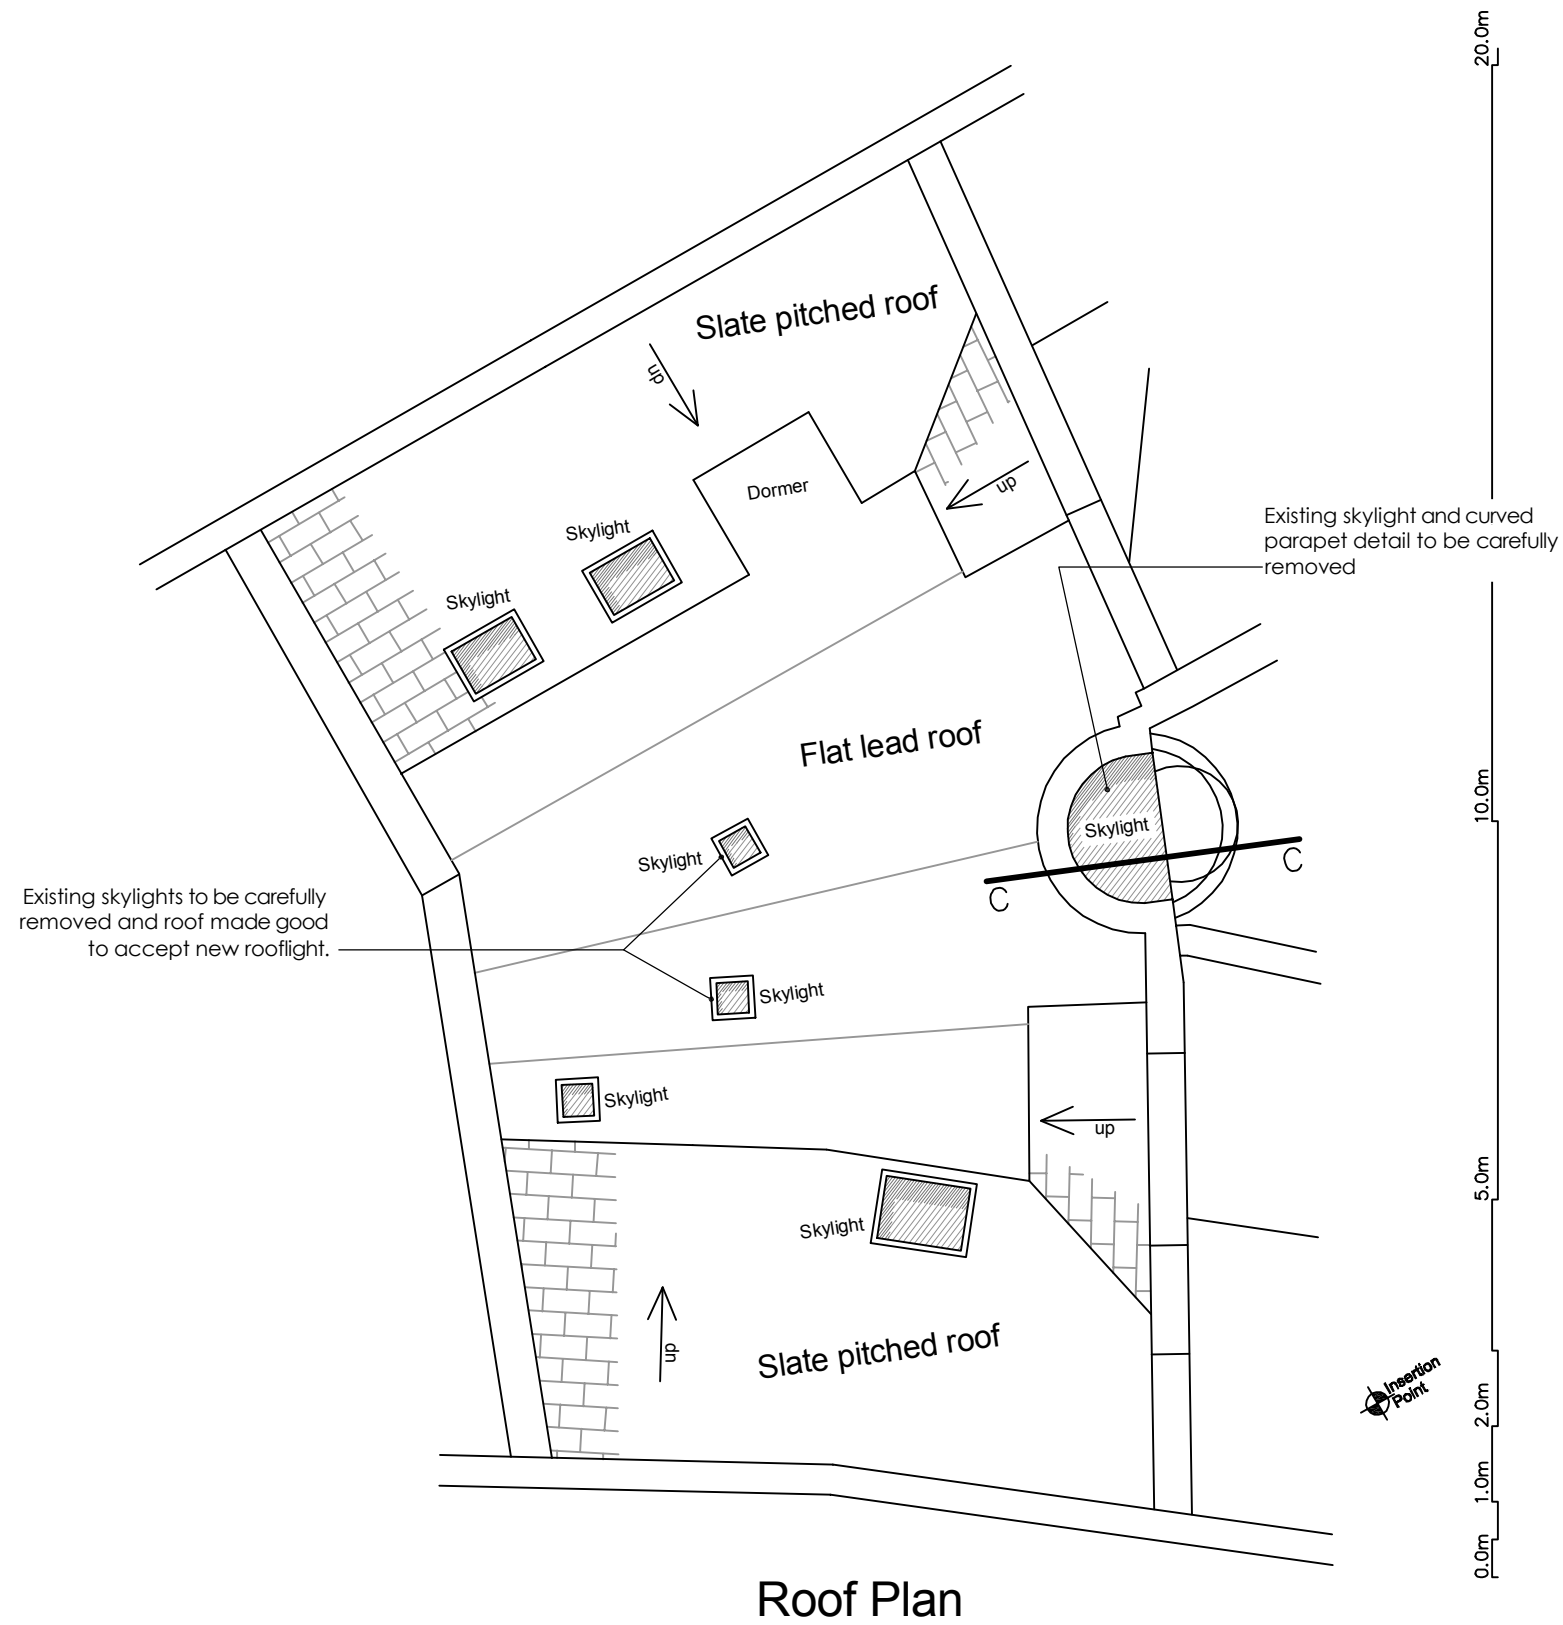


0.0m 1.0m 2.0m 5.0m 10.0m
 1:100 @ A3 Ching Court Elevation

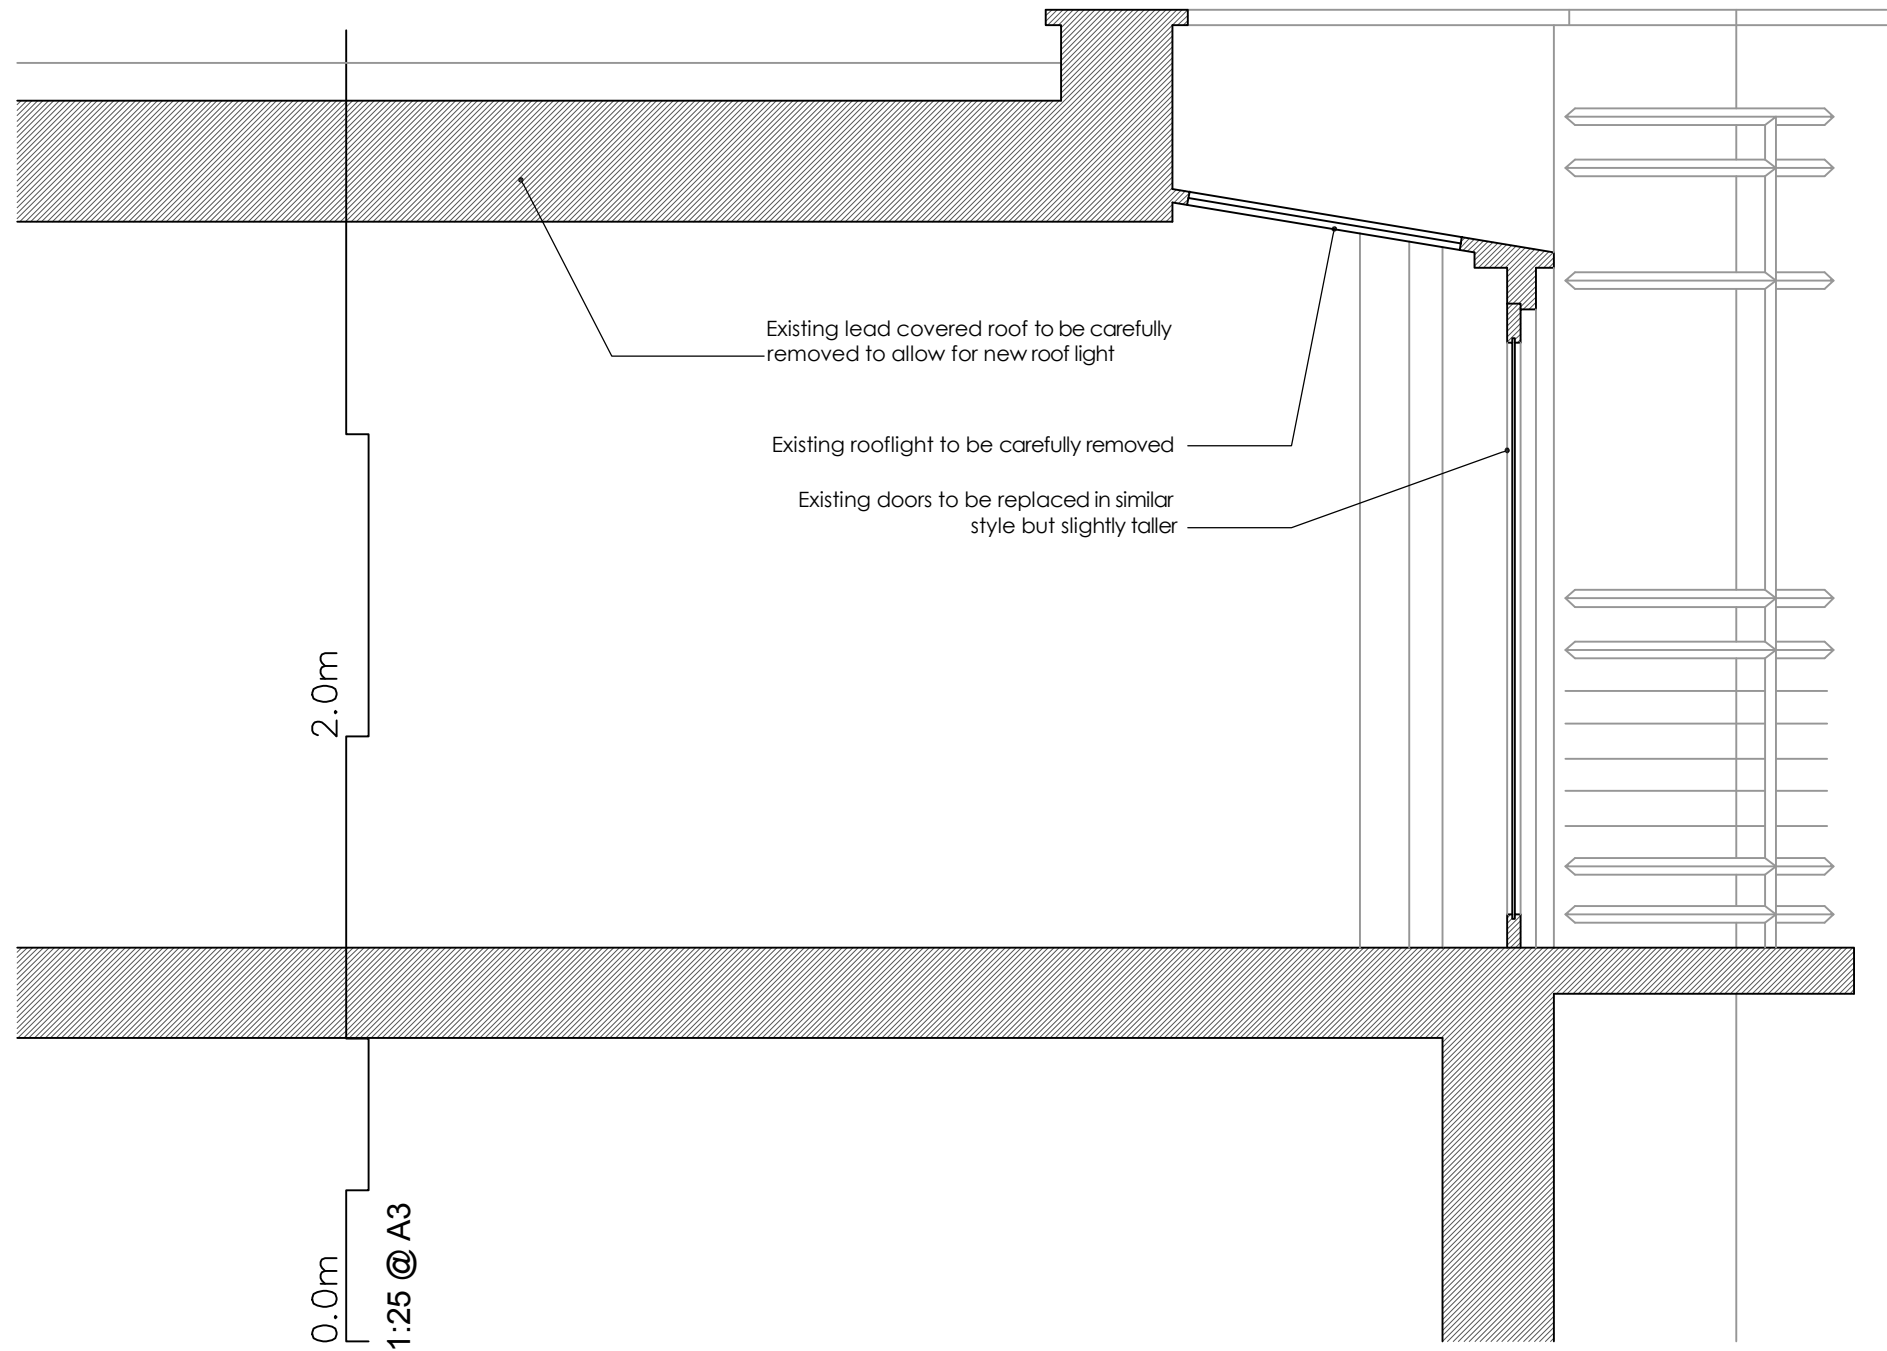

0.0m 2.0m
 1:25 @ A3

Notes: DO NOT SCALE FROM DRAWING. ALL DIMENSIONS TO BE CONFIRMED ON SITE.	DRAWING TITLE Ching Court Elevation & Section C-C as Existing	
	ADDRESS 65-75 Monmouth Street London WC2	
	PROJECT NAME Residential Conversion	DATE Jul. 2012
	CLIENT Shaftesbury Covent Garden Ltd	
 1 SANDWICH STREET LONDON WC1H 9PF Tel: (020) 7391 7100 Fax: (020) 7391 7121		DRAWING NO. 20321-09



Roof Plan

<p>Notes:</p> <p>DO NOT SCALE FROM DRAWING.</p> <p>ALL DIMENSIONS TO BE CONFIRMED ON SITE.</p>	<p><small>DRAWING TITLE</small></p> <p style="text-align: center;">Roof Plan as Existing</p>	
	<p><small>ADDRESS</small></p> <p style="text-align: center;">65-75 Monmouth Street London WC2</p>	
	<p><small>PROJECT NAME</small></p> <p style="text-align: center;">Residential Conversion</p>	<p><small>DATE</small></p> <p style="text-align: center;">Jul. 2012</p>
	<p><small>CLIENT</small></p> <p style="text-align: center;">Shaftesbury Covent Garden Ltd</p>	
	<p><small>DRAWING NO.</small></p> <p style="text-align: center;">20321-10</p>	
<p>FRESSON & TEE CHARTERED SURVEYORS</p> <p>1 SANDWICH STREET LONDON WC1H 9PF</p> <p><small>Tel: (020) 7391 7100 Fax: (020) 7391 7121</small></p>		