




Existing Front Elevation Scale 1:100



Existing Rear Elevation Scale 1:100



Existing Side Elevation Scale 1:100

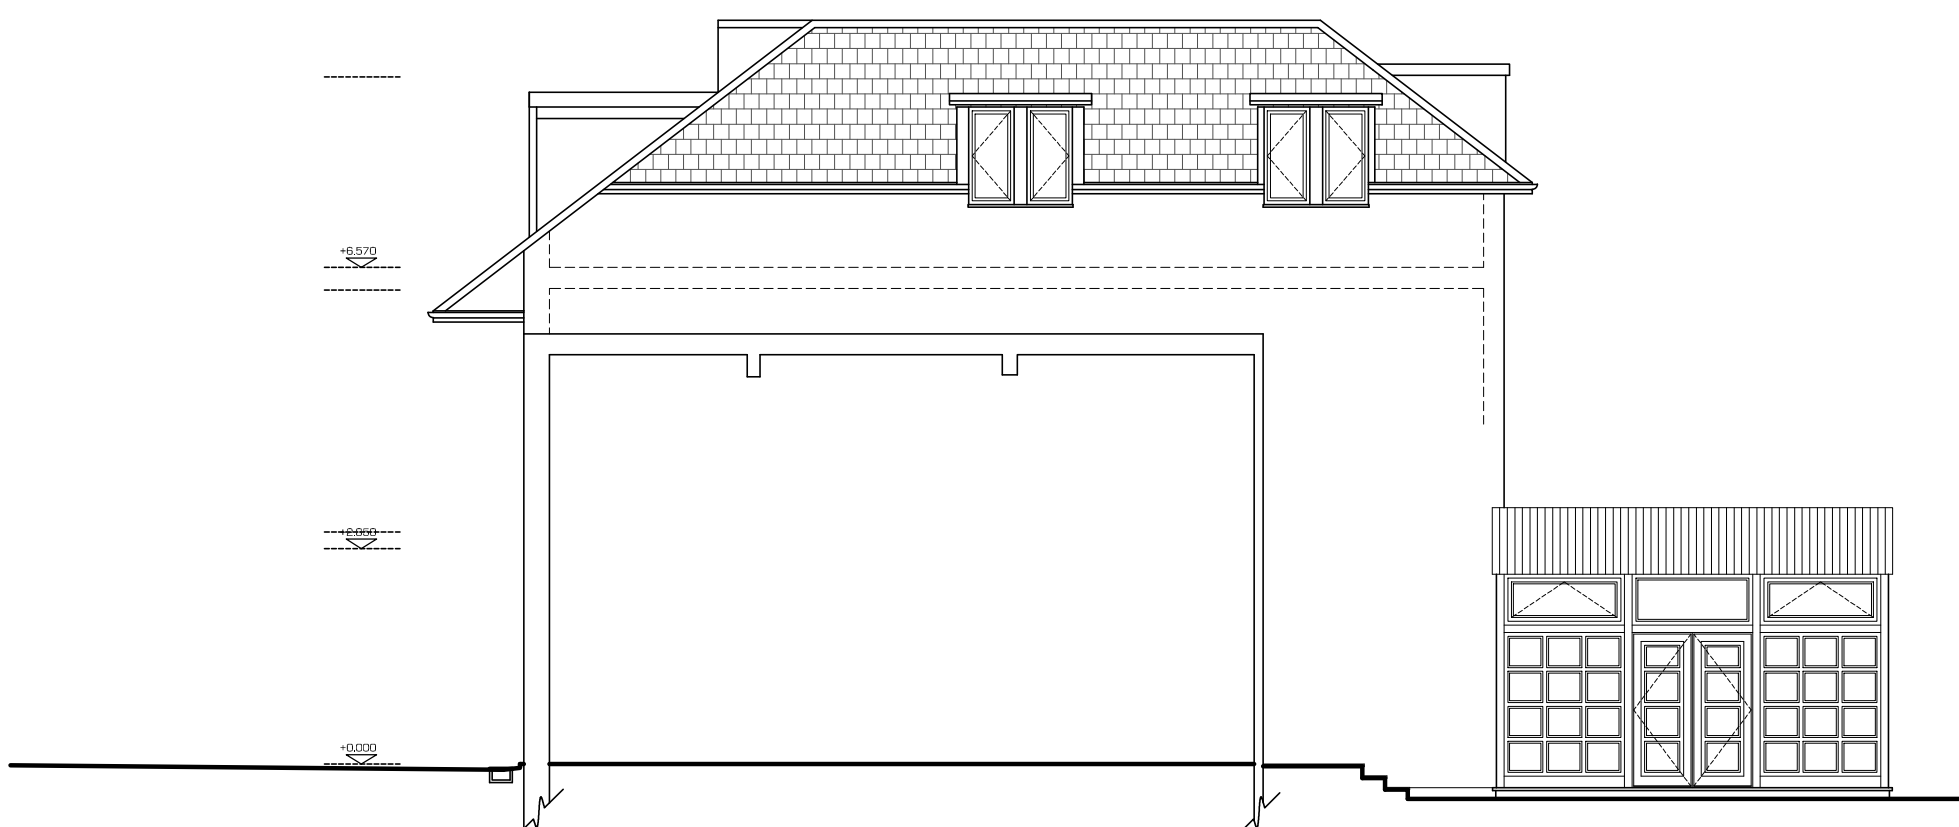

Existing Side Elevation Scale 1:100

General Notes:


Report all errors, omissions and discrepancies.

Verify all dimensions on site before commencing any work on site or preparing any shop drawings.

All materials, components and workmanship are to comply with the relevant British Standards, Codes of Practice and appropriate manufacturers' recommendations that from time to time shall apply.

this drawing and design remains the property of SIAW and may not be reproduced in any way without prior consent.

NOTES

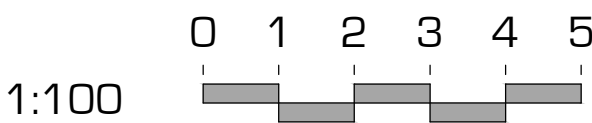

Rev	Date	Issued	REVISION

PROJECT	3 Kidderpore Avenue, London NW3 7SX
CLIENT	Mr. Shraga Michelson 3 Kidderpore Avenue, NW3 7SX

ZONE A	DISCIPLINE ARCHITECTURE	STATUS PP	
LEVEL A	DRAWING NUMBER KA12-PP-02	REVISION -	
CAD FILE		XREF FILE	
JOB NO. KA12		CJ/SIB	
DRAWING TITLE Existing Elevations			
SCALE 1:100	DATE 08.10.2012	DRAWN KZ	CHECKED IS



S. ILAN ARCHITECTURAL WORKSHOP

Winston House, Suite 332, 2 Dollis Park, London, N3 1HF
T. 020 8346 0628 F. 020 8346 0635 E. info@siaw.co.uk

PROJECT TITLE	3 Kidderpore Avenue, London, NW3
---------------	----------------------------------