






IMAGE OF EXISTING SINGLE GLAZED ROOF LIGHT  
LOOKING UP FROM GROUND FLOOR

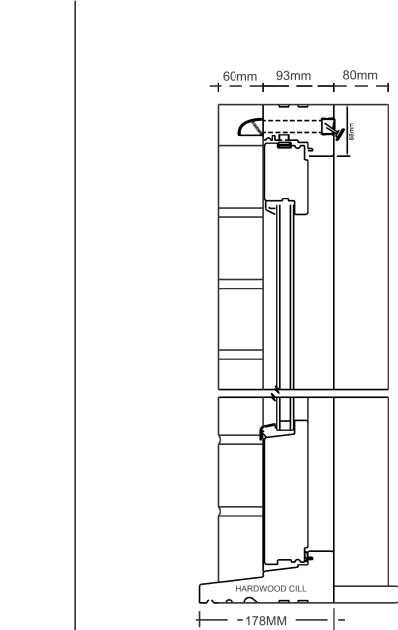


AERIAL IMAGE OF NO. 21 WITH  
VOID TO REAR OF ADJOINING  
NO. 40 ENGLAND'S LANE

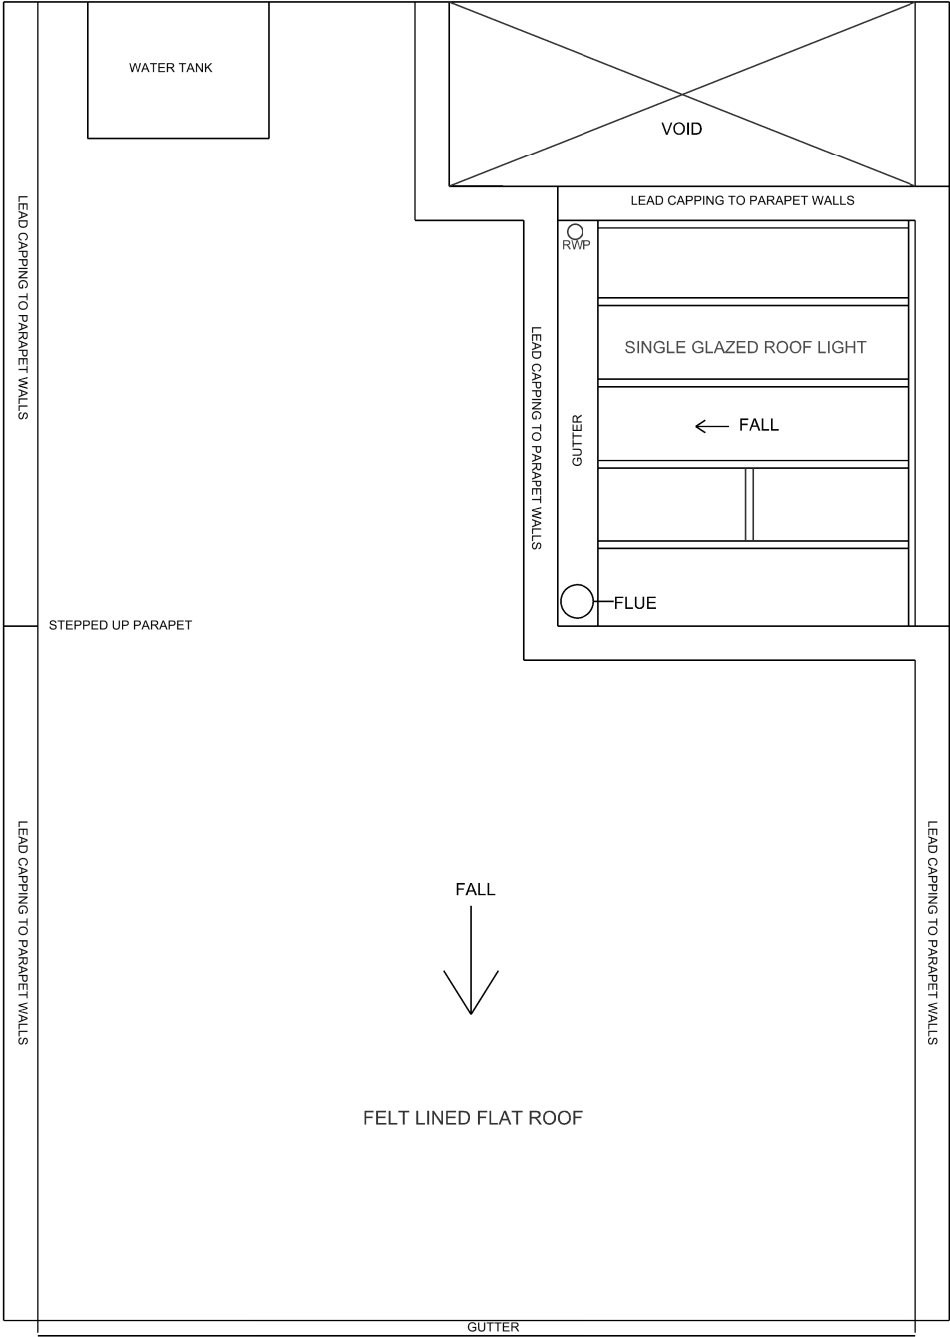

DETAIL A. SECTION THROUGH  
PATIO DOOR  
SCALE 1: 20

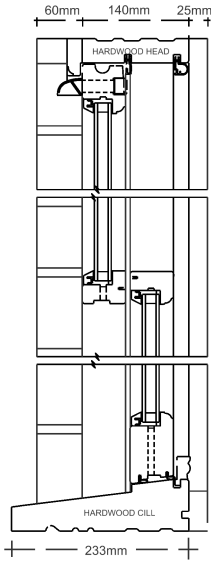


DETAIL B. SECTION THROUGH  
SASH WINDOW  
SCALE 1: 20

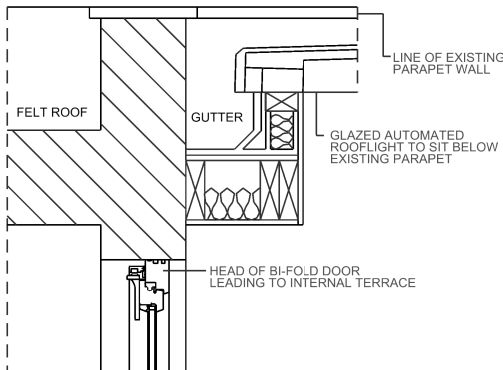


DETAIL C. SECTION THROUGH ROOFLIGHT &  
HEAD OF BI-FOLD DOORS  
SCALE 1: 20




SLIDE OPENING DOUBLE GLAZED  
AUTOMATED ROOF LIGHT IN POWER  
COATED STEEL FRAME

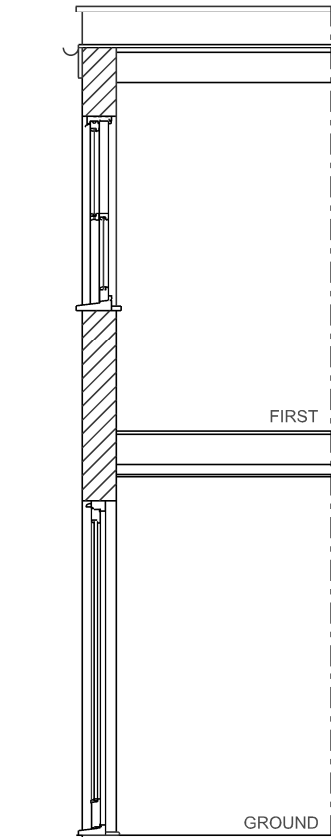

EXISTING SECTION THROUGH  
FRONT ELEVATION

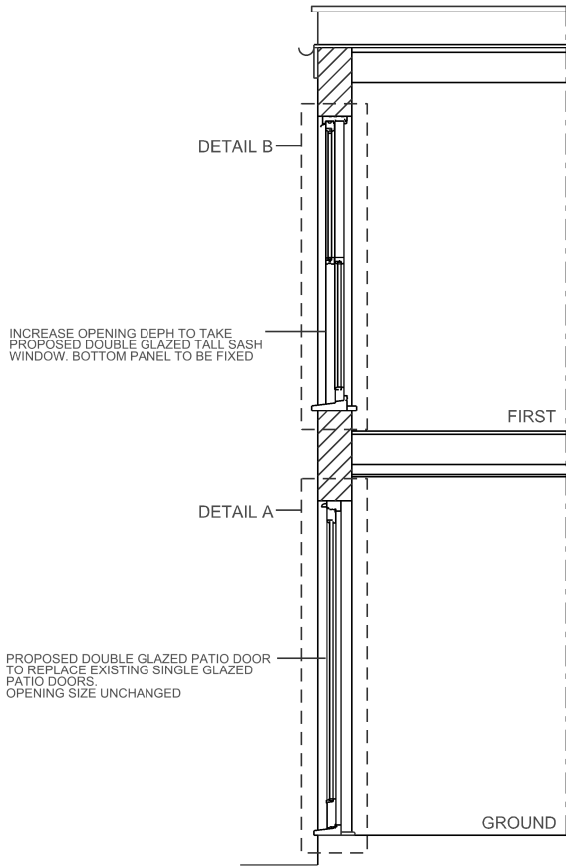

PROPOSED SECTION THROUGH  
FRONT ELEVATION

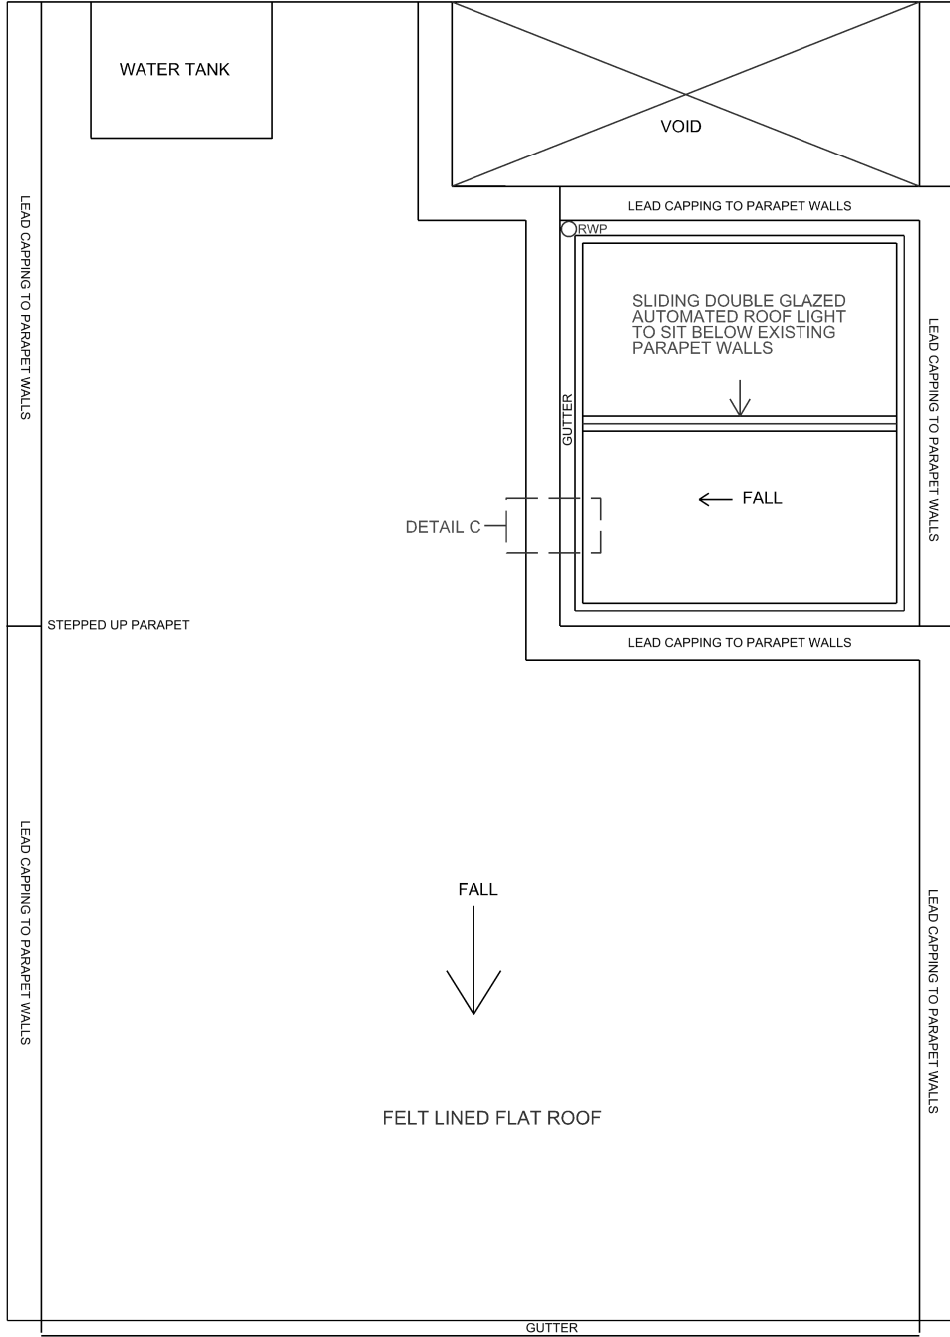

PROPOSED ROOF PLAN @ 1:50

	PAGET PAUL PROPERTIES LTD	PROJECT:	DRAWING:	DRAWING NO:	REV:	SCALE	DATE	NOTES	
	THE JAM FACTORY B106 27 GREEN WALK LONDON SE1 4TX	21 ELIZABETH MEWS LONDON NW3 4UH	EXISTING & PROPOSED ROOF PLAN DETAILS OF FENESTRATION	ELZ.EX/PRO RF/DT.05		1:50 @ A3	APRIL 2012	All supplied drawings and specification details remain the property of Paget Paul Properties Ltd. No dimensions are to be scaled from this drawing. Any error, omissions and inconsistencies are to be reported to PP. Drawings show design intent only.	