


EXISTING SECOND FLOOR PLAN


38 Pandora Road, London, NW6 1TR

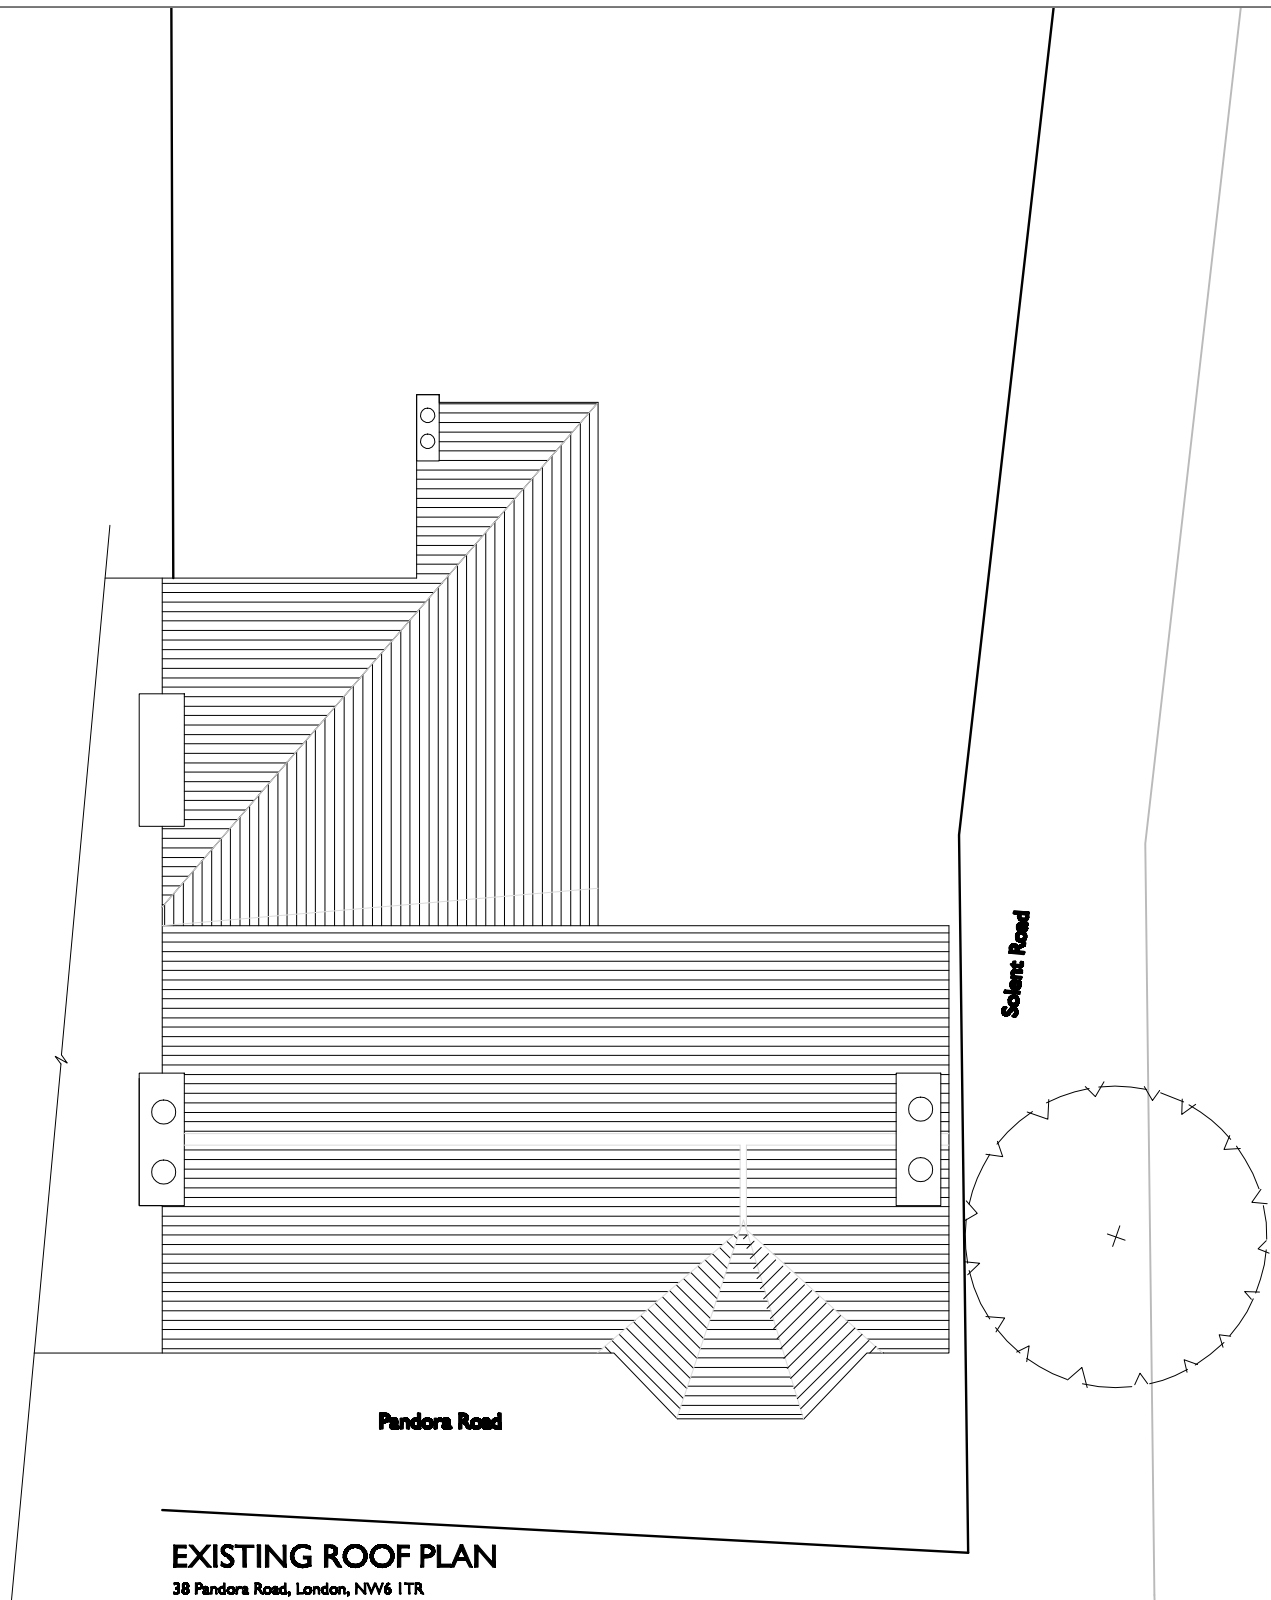

EXISTING ROOF PLAN

38 Pandora Road, London, NW6 1TR

SCALE

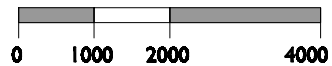

1. Windows to match existing
2. Door to match existing
3. Materials to match existing
4. External pipe work to match existing

revisions

1st Issue -11 June 2012 - JH - Plot to A3
2nd Issue -2 July 2012 - JH - Roof Detail
3rd Issue -27 Sept 2012 - JH

All plans, sections & elevations are based on measured readings and any scaled dimension should not be relied upon to give an accurate measurement.
Any discrepancies be reported immediately.
To be read in conjunction with Structural Engineers' drawings and Mechanical and Electrical drawings

status

Planning

drawing no
05D E2

rev
3

dwg name

EXISTING Page 5

project

38 Pandora Road, London, NW6 1TR

scale

1:100 @ A3

Detail Design

8 LONEDALE CLOSE, EAST HAM, LONDON, E6 3PU
Jay.Hirani@evl.com

T 07940412365