


Notes :
1. This drawing and the following notes to be read in conjunction with all relevant Architects, Engineers & Specialist drawings and specifications.



Front Elevation
scale 1:50



Rear Elevation
scale 1:50

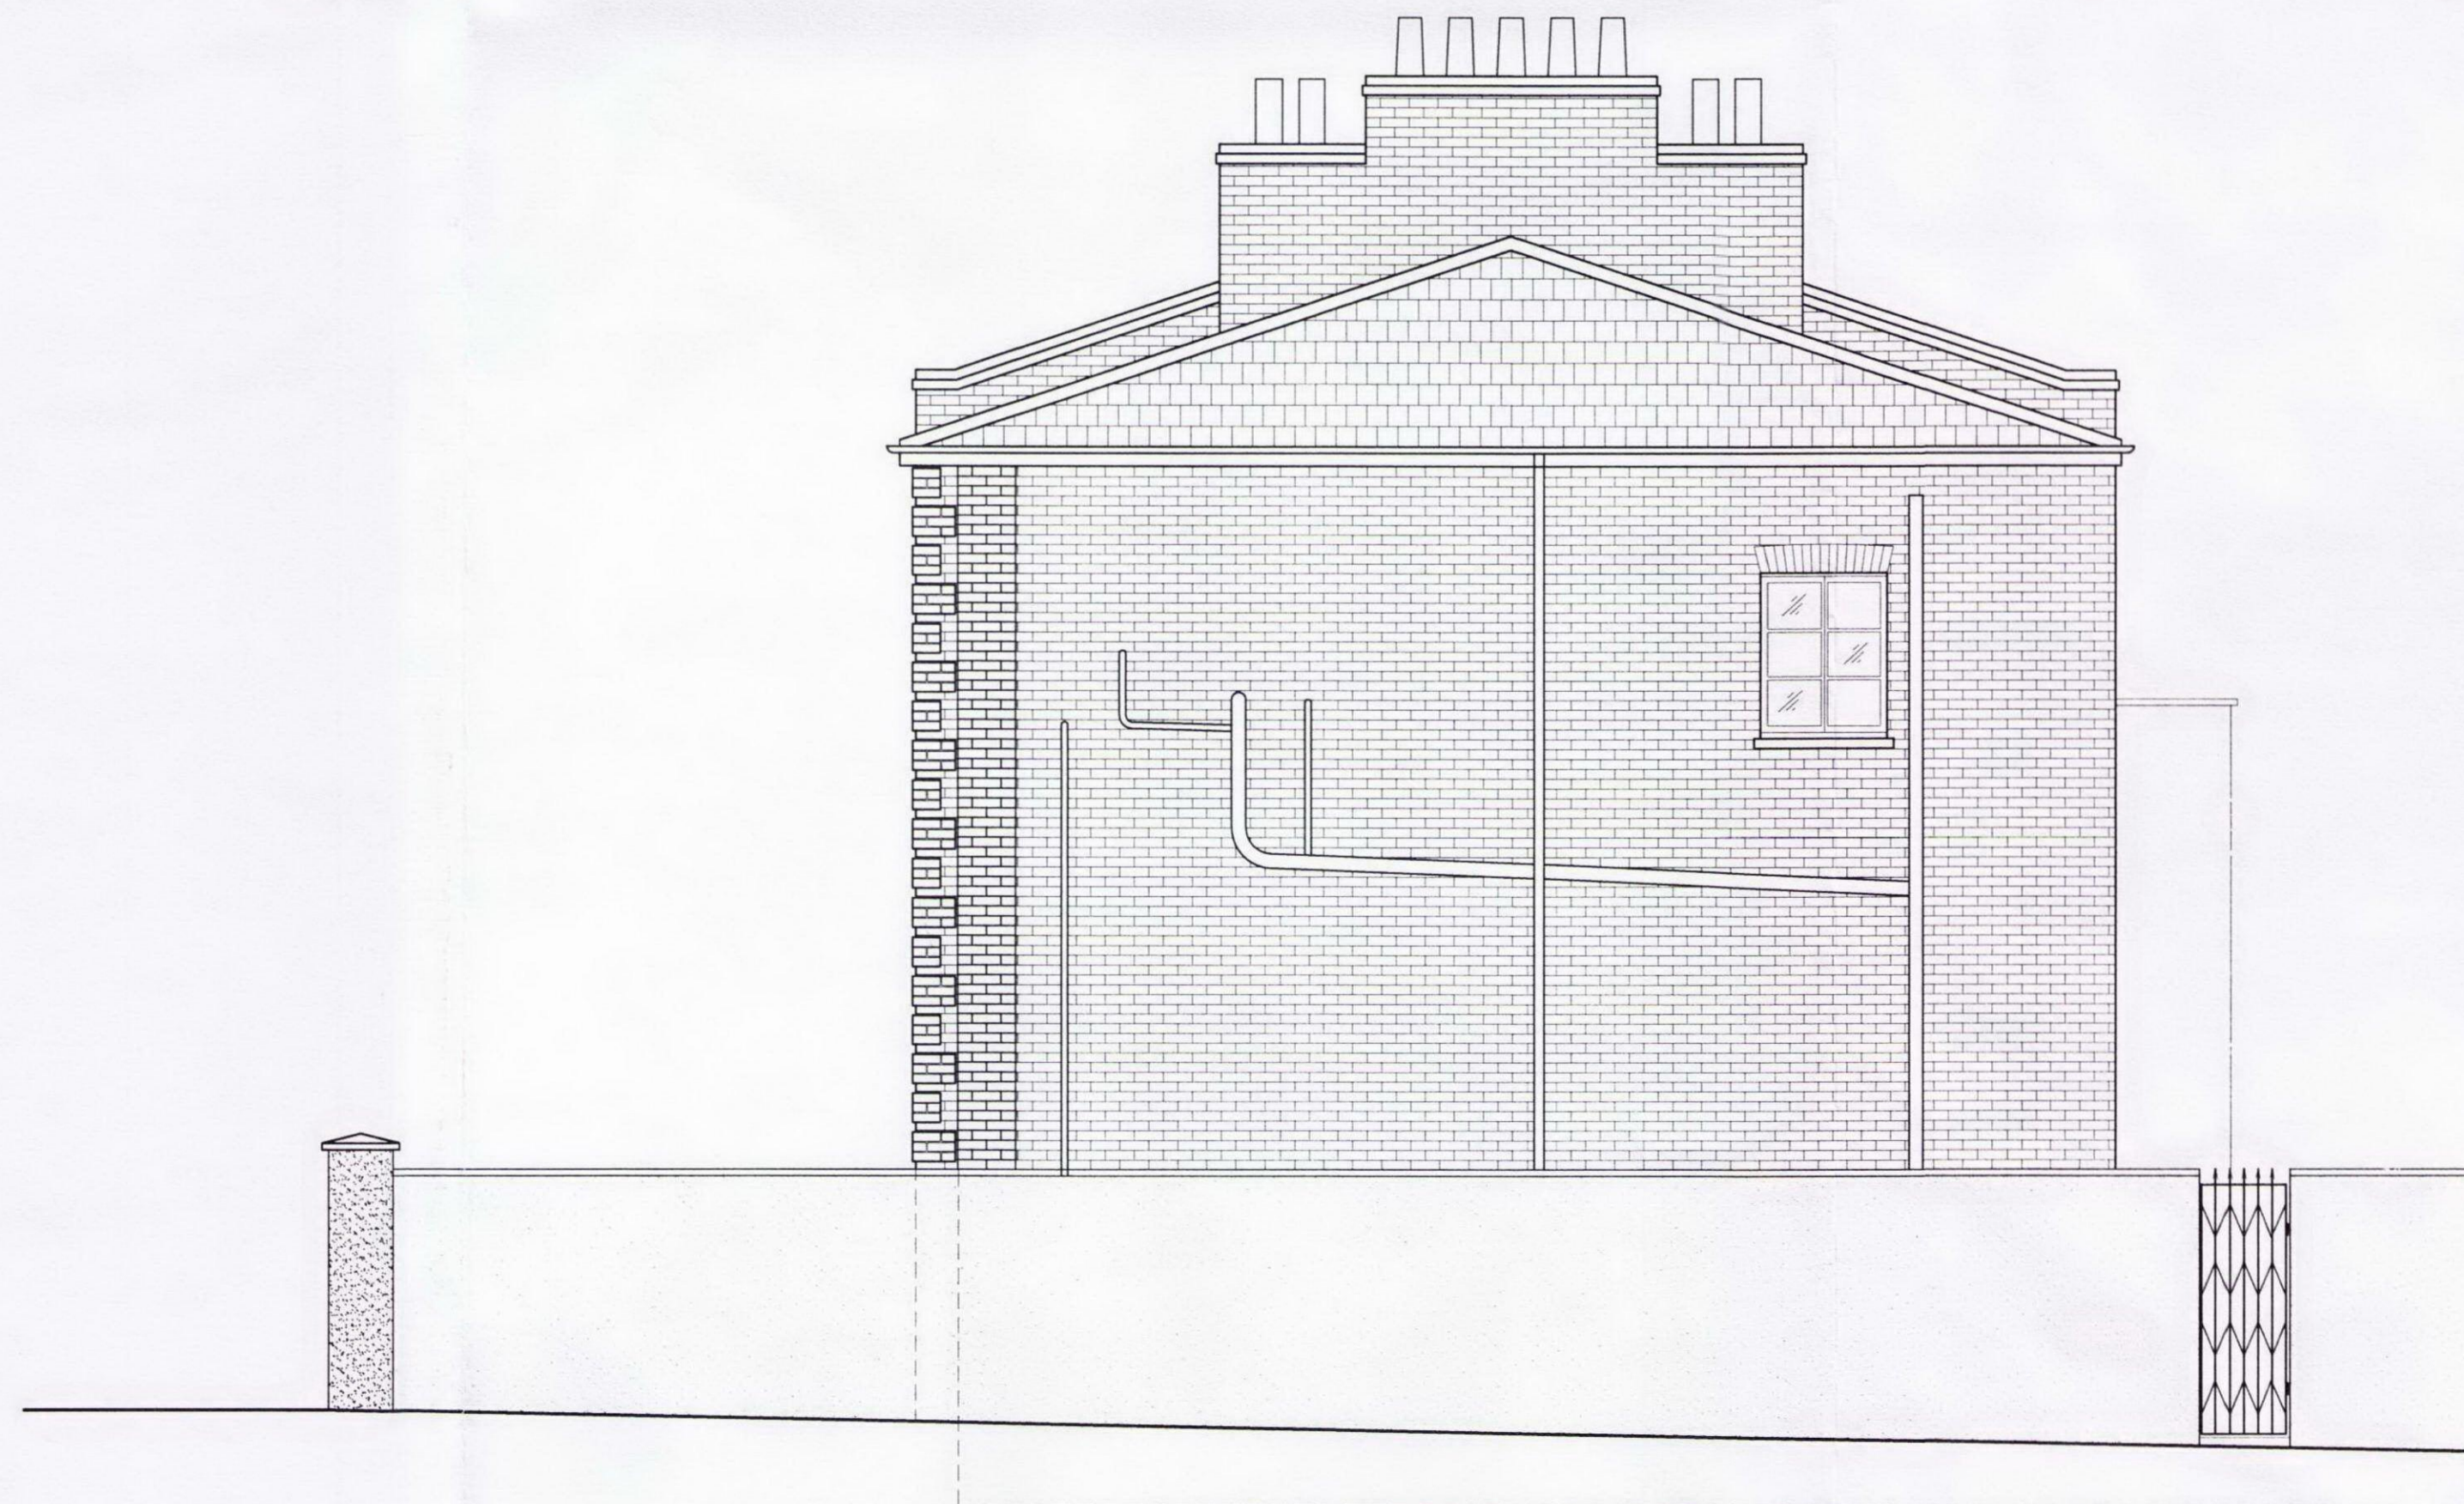

Side Elevation
scale 1:50

B.	06.09.12	ISSUED FOR NEW PLANNING APPLICATION	
A.	23.03.12	ISSUED FOR PLANNING APPROVAL	
.	09.12.11	ISSUED FOR CLIENTS COMMENTS	
Rev	Date	Comment	
<div><div>scale 1:50 A1</div><div>scale 1:25 A1</div><div>METRES</div><div><div>0</div><div>1</div><div>2</div><div>3</div></div><div><div>0</div><div>0.5</div><div>1</div><div>1.5</div></div></div>			
clive adams associates ltd Consulting Engineers 15 The Parade, Harold Park, Romford, Essex, RM3 0AQ. Telephone: (01708)344344 Facsimile: (01708)349606 E-mail address: design@cliveaa.com			
Project <i>19 Marquis Road Camden, London</i>			
Title <i>Existing Elevations</i>			
Drawn P.S.K.	Checked C.I.A.	Date Dec '11	Scale 1:50
Drawing No <i>7033-03</i>			Rev B.
Cod File: \\Network\Drawings\Miscellaneous\			