






SCALE BAR ~ Meters

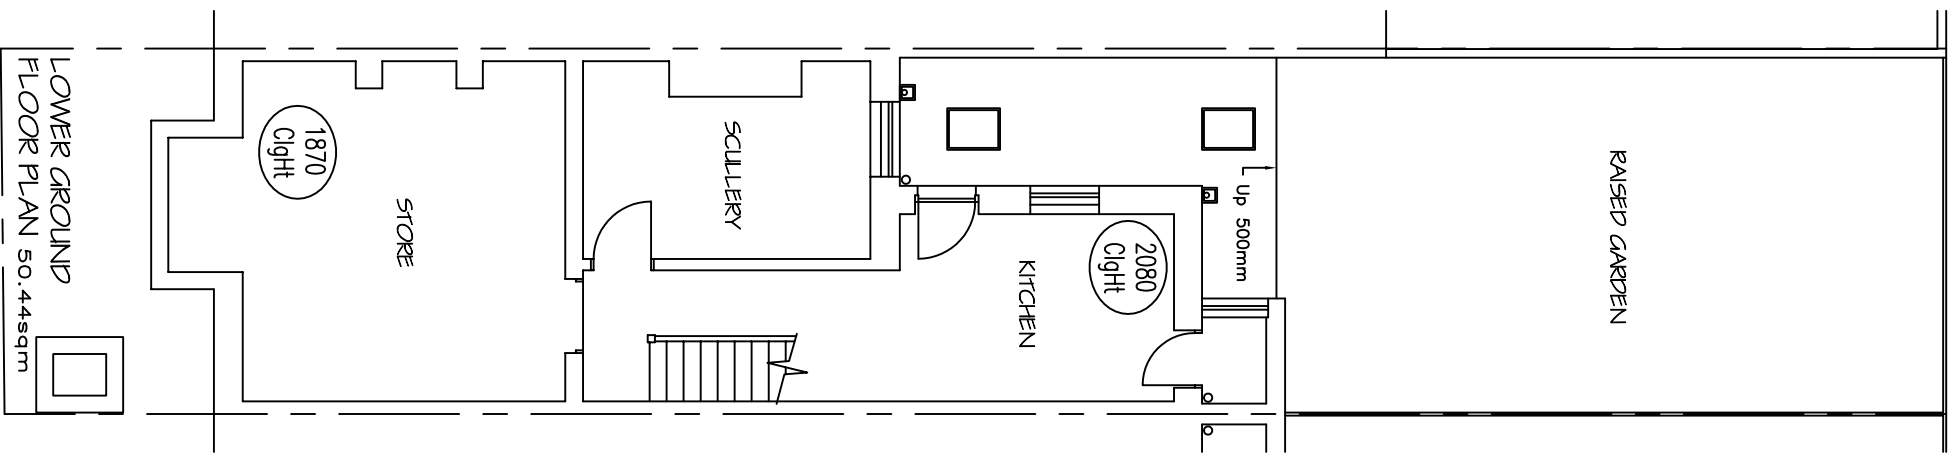


LOWER GROUND
FLOOR PLAN 50.44sqm

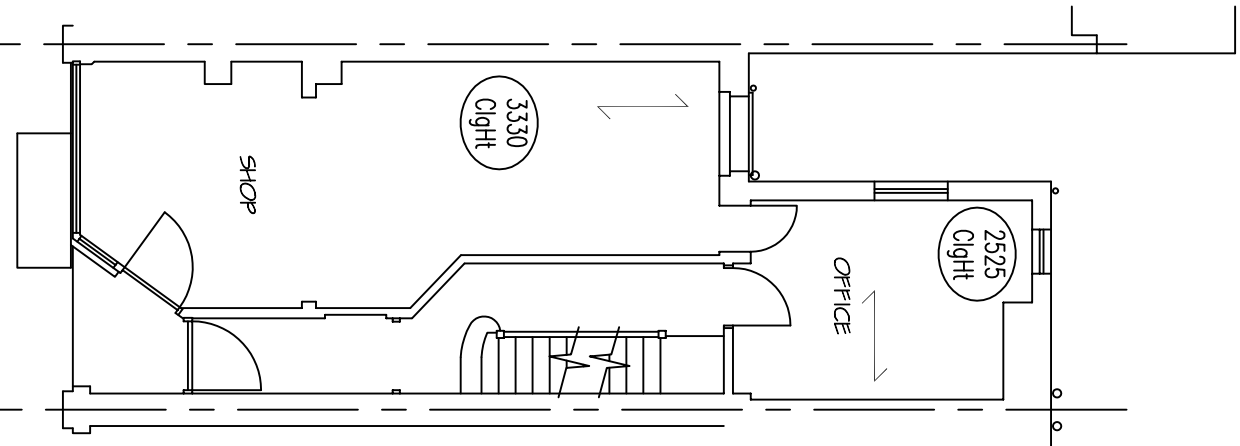


GROUND FLOOR PLAN

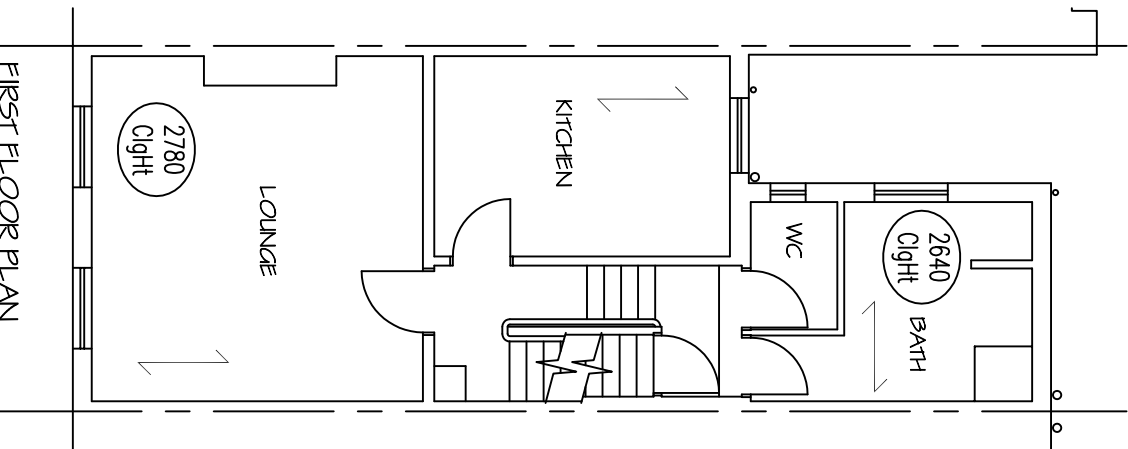

FIRST FLOOR PLAN
49sqm

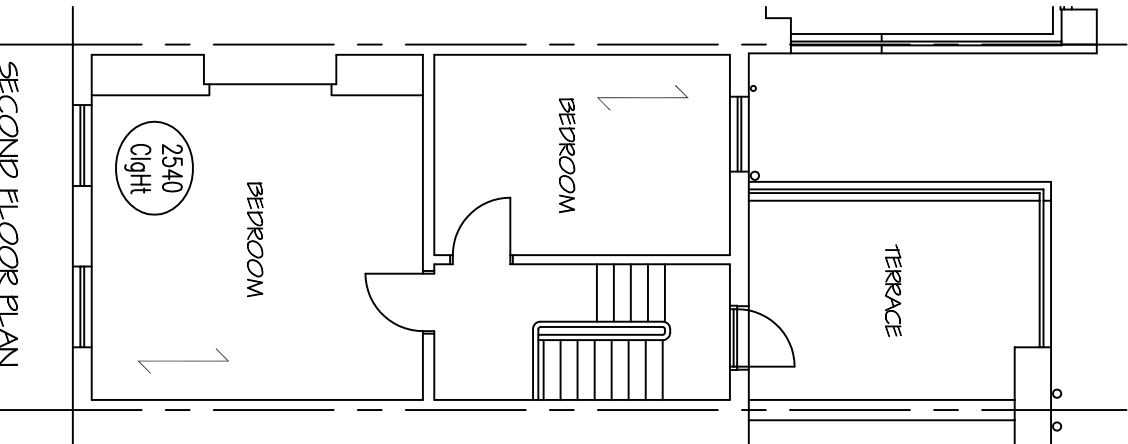

SECOND FLOOR PLAN
38.53sqm

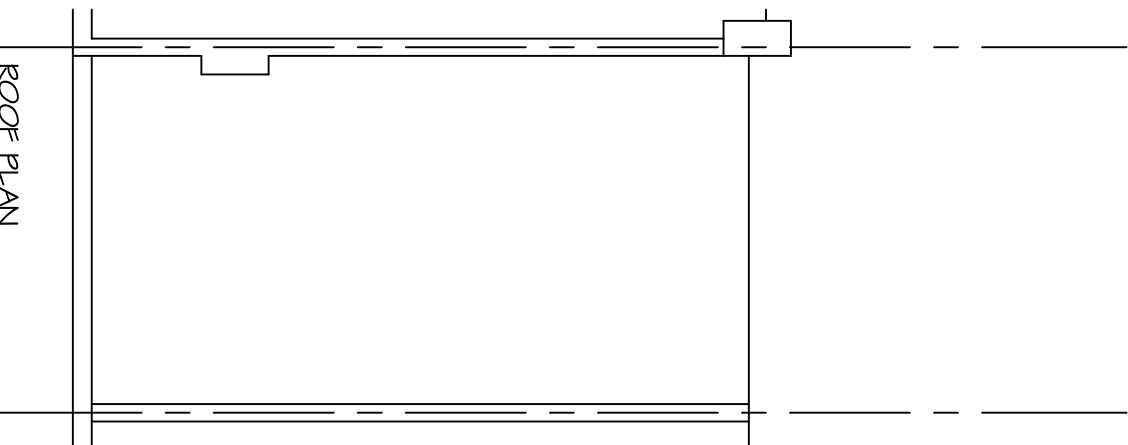

ROOF PLAN

~ NOTES ~

ALL WORK TO BE TO CLIENT & LOCAL AUTHORITY APPROVAL.
ALL RELEVANT BS's & CP's TO BE COMPLIED WITH.
ANY DISTURBANCE TO BE MADE GOOD TO MATCH EXISTING.
ARCHITRAVES, CORNICES, DOORS & SKIRTINGS TO MATCH.
SERVICES TO BE ALTERED & EXTENDED AS NECESSARY.

REVISIONS

DATE

Architectural
Design & Planning
32 Grange Road
Plymouth PL7 2HT
T: 01752 341696
F: 01752 342503

DESIGN
WORKS

EXISTING PLANS

ADDRESS
66 MILL LANE
LONDON NW6 1NJ

CLIENT
COBSTAR DEVELOPMENTS LTD
SCALE 1:50 & 1:100 **DATE** MAY 2012
DRAWING No. 120529 / 01 **REV.**