


NOTE: INTERNAL LAYOUTS ARE INDICATIVE ONLY

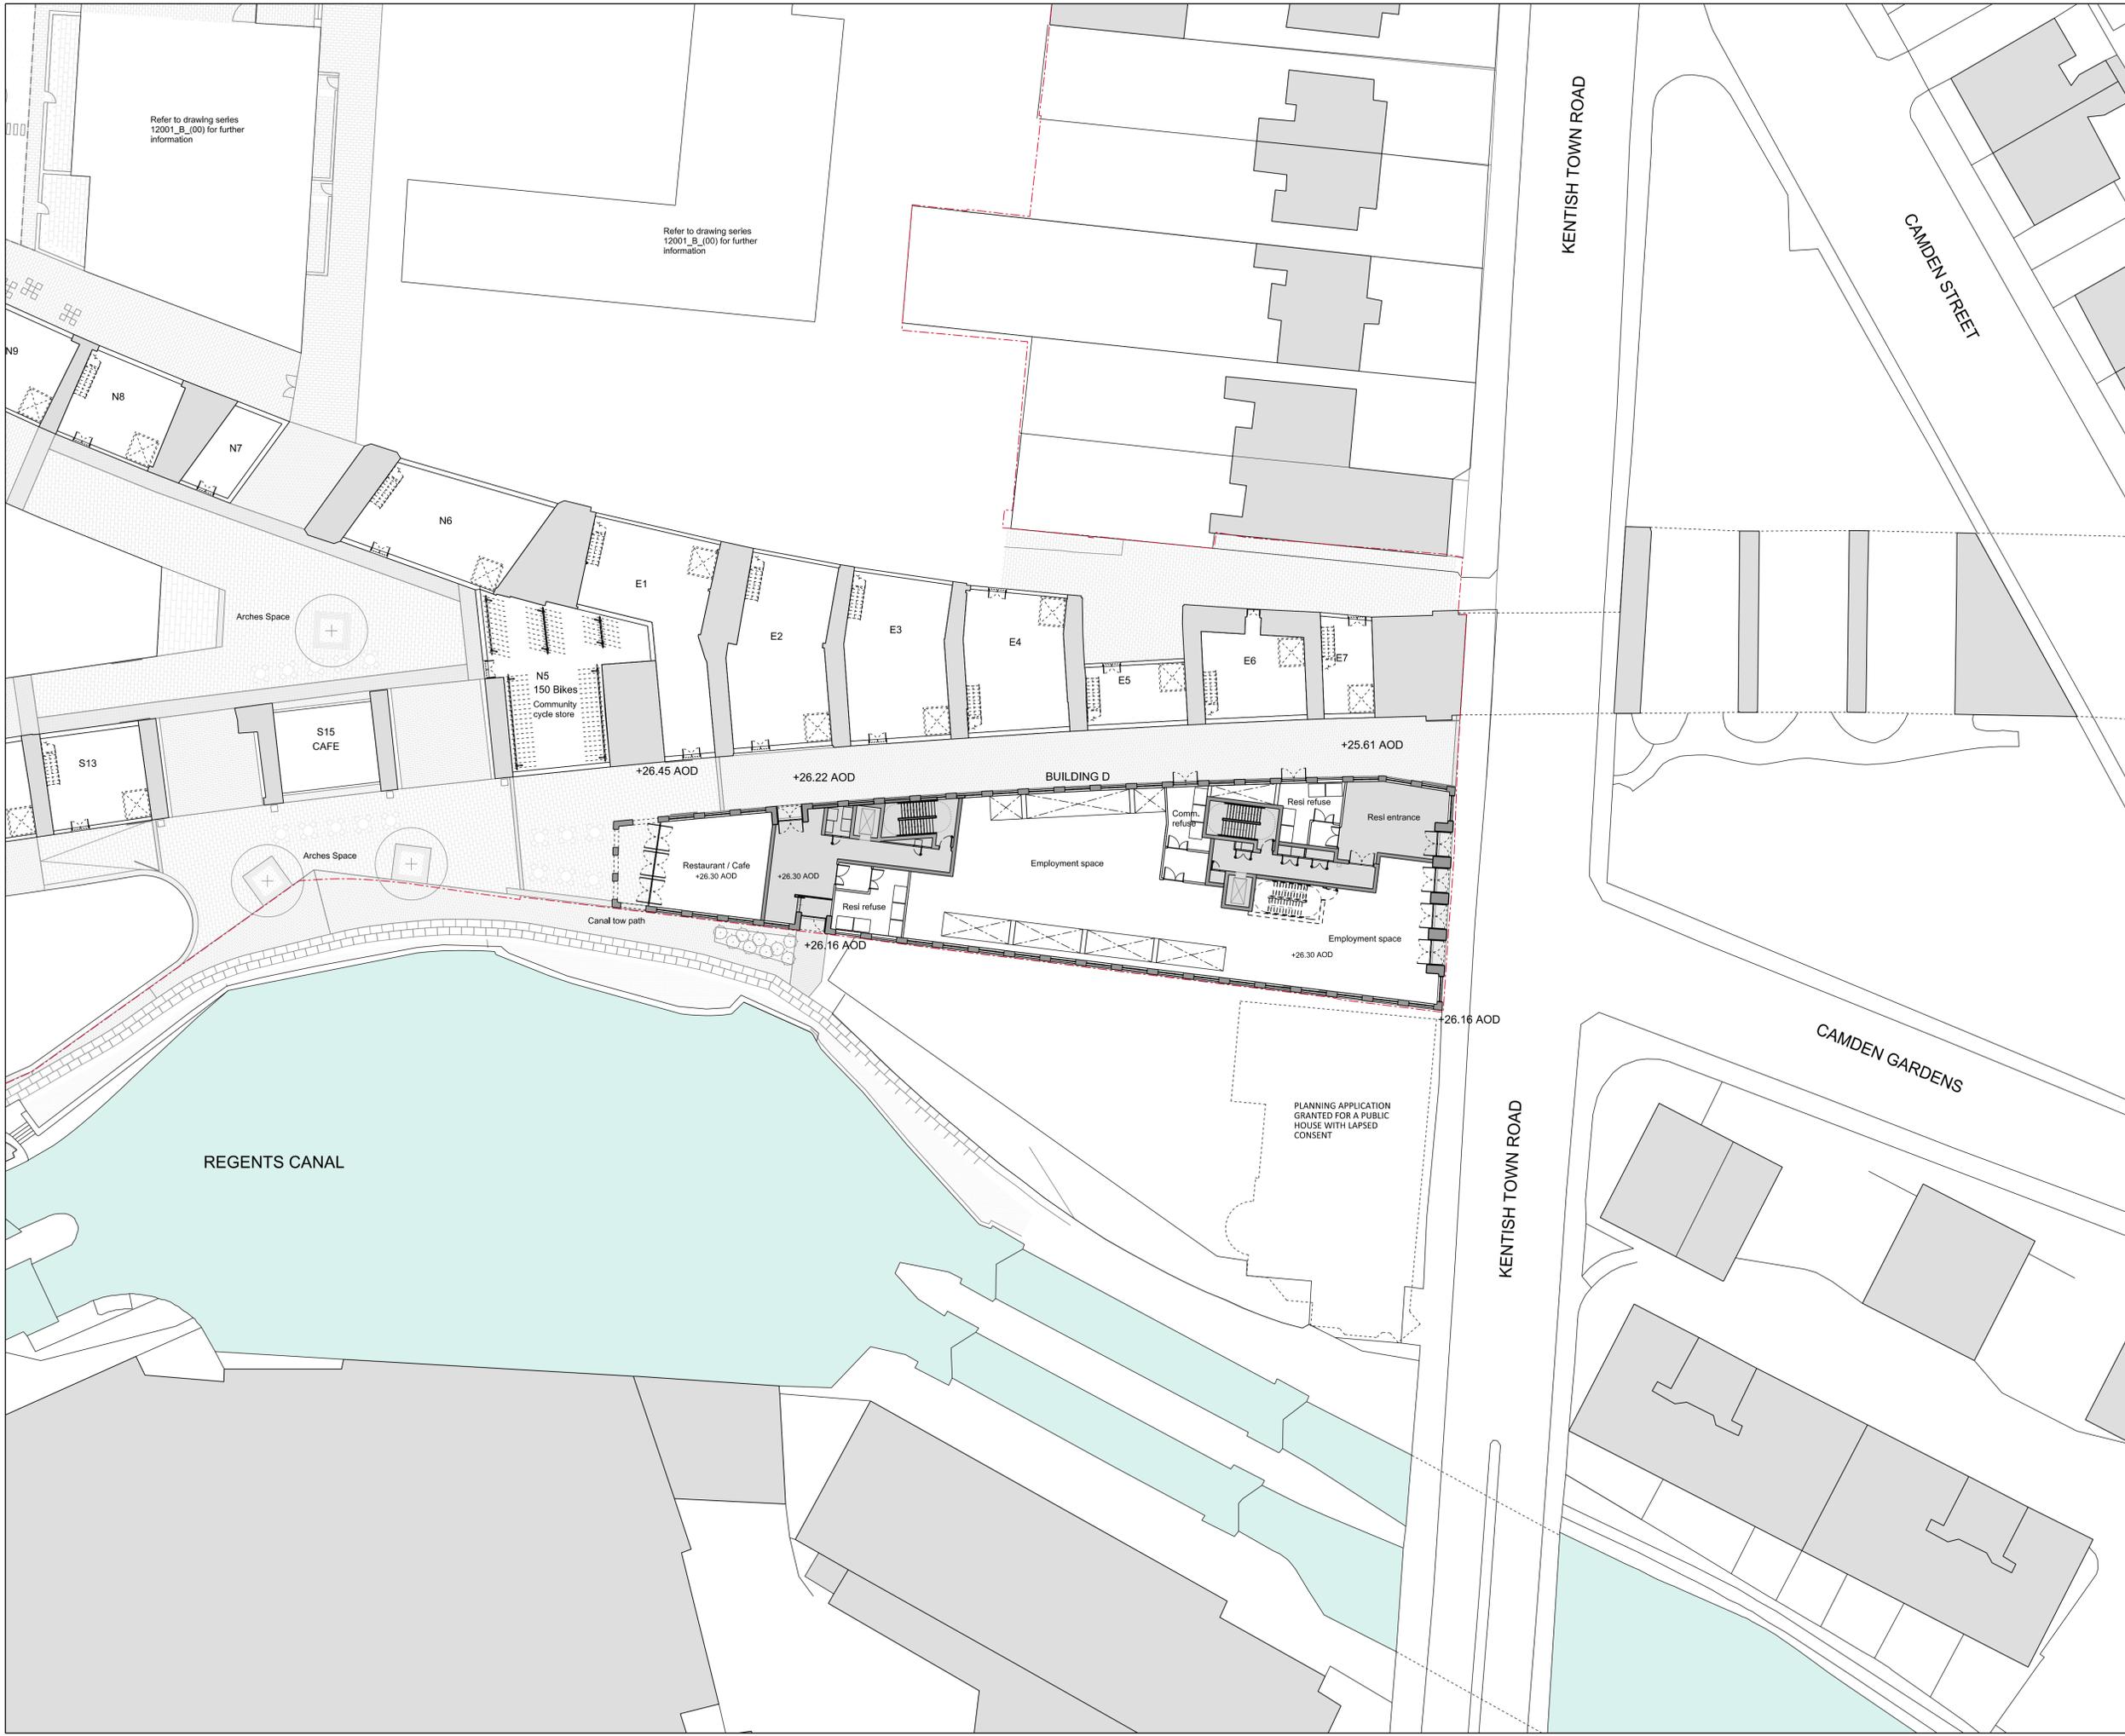

REV	DATE
-	31/08/12 PLANNING ISSUE

NOTE

- Do not scale from this drawing, other than for Planning purposes.
- All dimensions to be checked on site by the contractor and such dimensions to be his responsibility.
- Report all drawing errors, omissions and discrepancies to the architect.
- This document may be issued in an uncontrolled CAD format to enable others to use it as background information to make alterations and/or additions. In that instance the file will be accompanied by a PDF version. It is for those making such alterations and additions to ensure that they make use of current background information. AHMM Ltd accepts no liability for any such alterations or additions to the background information or arising out of changes to background information which occur prior to alterations or additions being made.



ALLFORD HALL MONAGHAN MORRIS
 ARCHITECTS Ltd
 2ND FLOOR, BLOCK C, 5-23 OLD STREET LONDON EC1V 9HL
 TEL 020 7251 5261 FAX 020 7251 5123 WEB WWW.AHMM.CO.UK

job title				
CAMDEN LOCK VILLAGE				
drawing title / location				
BUILDING D PROPOSED GROUND FLOOR PLAN				
drawn by	checked	scale	status	
		1:250@A1; 1:500@A3	PLANNING	
project	zone	classification	drawing no.	revision
12001	D	[00]	100	-

NOTE: INTERNAL LAYOUTS ARE INDICATIVE ONLY

Refer to drawing series 12001_B_(00) for further information

Refer to drawing series 12001_B_(00) for further information



REV	DATE
-	31/08/12 PLANNING ISSUE

NOTE

- Do not scale from this drawing, other than for Planning purposes.
- All dimensions to be checked on site by the contractor and such dimensions to be his responsibility.
- Report all drawing errors, omissions and discrepancies to the architect.
- This document may be issued in an uncontrolled CAD format to enable others to use it as background information to make alterations and/or additions. In that instance the file will be accompanied by a PDF version. It is for those making such alterations and additions to ensure that they make use of current background information. AHMM Ltd accepts no liability for any such alterations or additions to the background information or arising out of changes to background information which occur prior to alterations or additions being made.



ALLFORD HALL MONAGHAN MORRIS
 ARCHITECTS Ltd
 2ND FLOOR, BLOCK C, 5-23 OLD STREET LONDON EC1V 9HL
 TEL 020 7251 5261 FAX 020 7251 5123 WEB WWW.AHMM.CO.UK

job title
 CAMDEN LOCK VILLAGE

drawing title / location
 BUILDING D
 PROPOSED FIRST FLOOR PLAN


drawn by	checked	scale	status
DF	WL	1:250@A1; 1:500@A3	PLANNING

project	zone	classification	drawing no.	revision
12001	D	[00]	101	-

NOTE: INTERNAL LAYOUTS ARE INDICATIVE ONLY

Refer to drawing series 12001_B_(00) for further information

Refer to drawing series 12001_B_(00) for further information

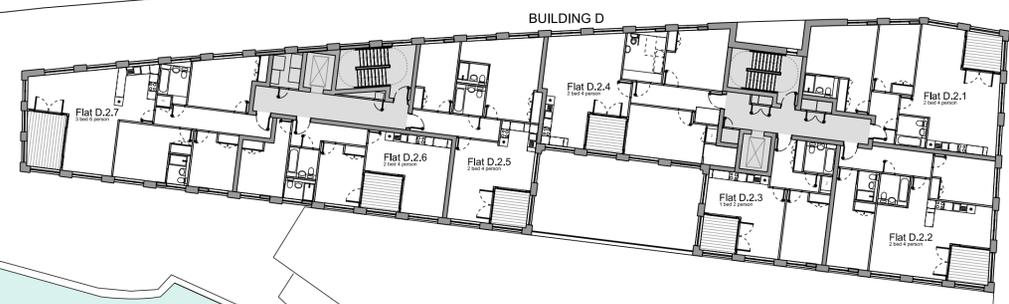

REV	DATE
-	31/08/12 PLANNING ISSUE

NOTE

- Do not scale from this drawing, other than for Planning purposes.
- All dimensions to be checked on site by the contractor and such dimensions to be his responsibility.
- Report all drawing errors, omissions and discrepancies to the architect.
- This document may be issued in an uncontrolled CAD format to enable others to use it as background information to make alterations and/or additions. In that instance the file will be accompanied by a PDF version. It is for those making such alterations and additions to ensure that they make use of current background information. AHMM Ltd accepts no liability for any such alterations or additions to the background information or arising out of changes to background information which occur prior to alterations of additions being made.



ALLFORD HALL MONAGHAN MORRIS
 ARCHITECTS Ltd
 2ND FLOOR, BLOCK C, 5-23 OLD STREET LONDON EC1V 9HL
 TEL 020 7251 5261 FAX 020 7251 5123 WEB WWW.AHMM.CO.UK

job title
CAMDEN LOCK VILLAGE

drawing title / location
**BUILDING D
 PROPOSED SECOND FLOOR PLAN**


drawn by	checked	scale	status
DF	WL	1:250@A1; 1:500@A3	PLANNING

project	zone	classification	drawing no.	revision
12001	D	[00]	102	-

NOTE: INTERNAL LAYOUTS ARE INDICATIVE ONLY

Refer to drawing series 12001_B_(00) for further information

Refer to drawing series 12001_B_(00) for further information

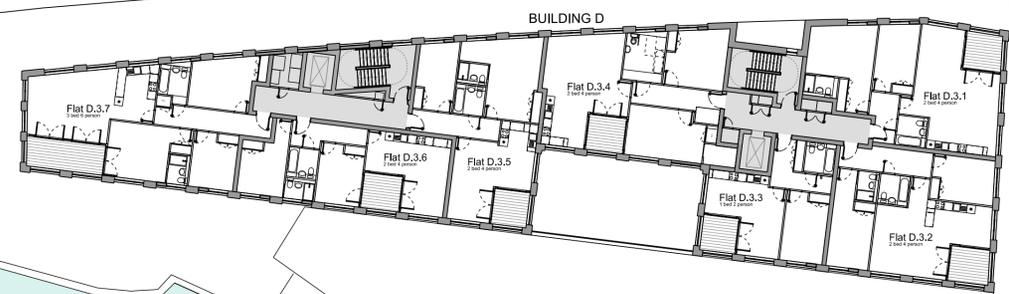

REV	DATE
-	31/08/12 PLANNING ISSUE

NOTE

- Do not scale from this drawing, other than for Planning purposes.
- All dimensions to be checked on site by the contractor and such dimensions to be his responsibility.
- Report all drawing errors, omissions and discrepancies to the architect.
- This document may be issued in an uncontrolled CAD format to enable others to use it as background information to make alterations and/or additions. In that instance the file will be accompanied by a PDF version. It is for those making such alterations and additions to ensure that they make use of current background information. AHMM Ltd accepts no liability for any such alterations or additions to the background information or arising out of changes to background information which occur prior to alterations or additions being made.




ALLFORD HALL MONAGHAN MORRIS
 ARCHITECTS Ltd
 2ND FLOOR, BLOCK C, 5-23 OLD STREET LONDON EC1V 9HL
 TEL 020 7251 5261 FAX 020 7251 5123 WEB WWW.AHMM.CO.UK

job title				
CAMDEN LOCK VILLAGE				
drawing title / location				
BUILDING D				
PROPOSED THIRD FLOOR PLAN				
drawn by	checked	scale	status	
DF	WL	1:250@A1; 1:500@A3	PLANNING	
project	zone	classification	drawing no.	revision
12001	D	[00]	103	-

NOTE: INTERNAL LAYOUTS ARE INDICATIVE ONLY

Refer to drawing series 12001_B_(00) for further information

Refer to drawing series 12001_B_(00) for further information

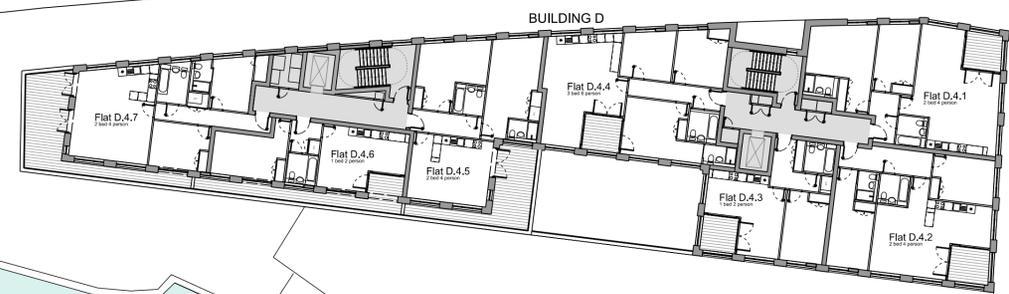

REV	DATE
-	31/08/12 PLANNING ISSUE

NOTE

1. Do not scale from this drawing, other than for Planning purposes.
2. All dimensions to be checked on site by the contractor and such dimensions to be his responsibility.
3. Report all drawing errors, omissions and discrepancies to the architect.
4. This document may be issued in an uncontrolled CAD format to enable others to use it as background information to make alterations and/or additions. In that instance the file will be accompanied by a PDF version. It is for those making such alterations and additions to ensure that they make use of current background information. AHMM Ltd accepts no liability for any such alterations or additions to the background information or arising out of changes to background information which occur prior to alterations or additions being made.




ALLFORD HALL MONAGHAN MORRIS
 ARCHITECTS Ltd
 2ND FLOOR, BLOCK C, 5-23 OLD STREET LONDON EC1V 9HL
 TEL 020 7251 5261 FAX 020 7251 5123 WEB WWW.AHMM.CO.UK

job title				
CAMDEN LOCK VILLAGE				
drawing title / location				
BUILDING D				
PROPOSED FOURTH FLOOR PLAN				
drawn by	checked	scale	status	
DF	WL	1:250@A1; 1:500@A3	PLANNING	
project	zone	classification	drawing no.	revision
12001	D	[00]	104	-

NOTE: INTERNAL LAYOUTS ARE INDICATIVE ONLY

Refer to drawing series 12001_B_(00) for further information

Refer to drawing series 12001_B_(00) for further information

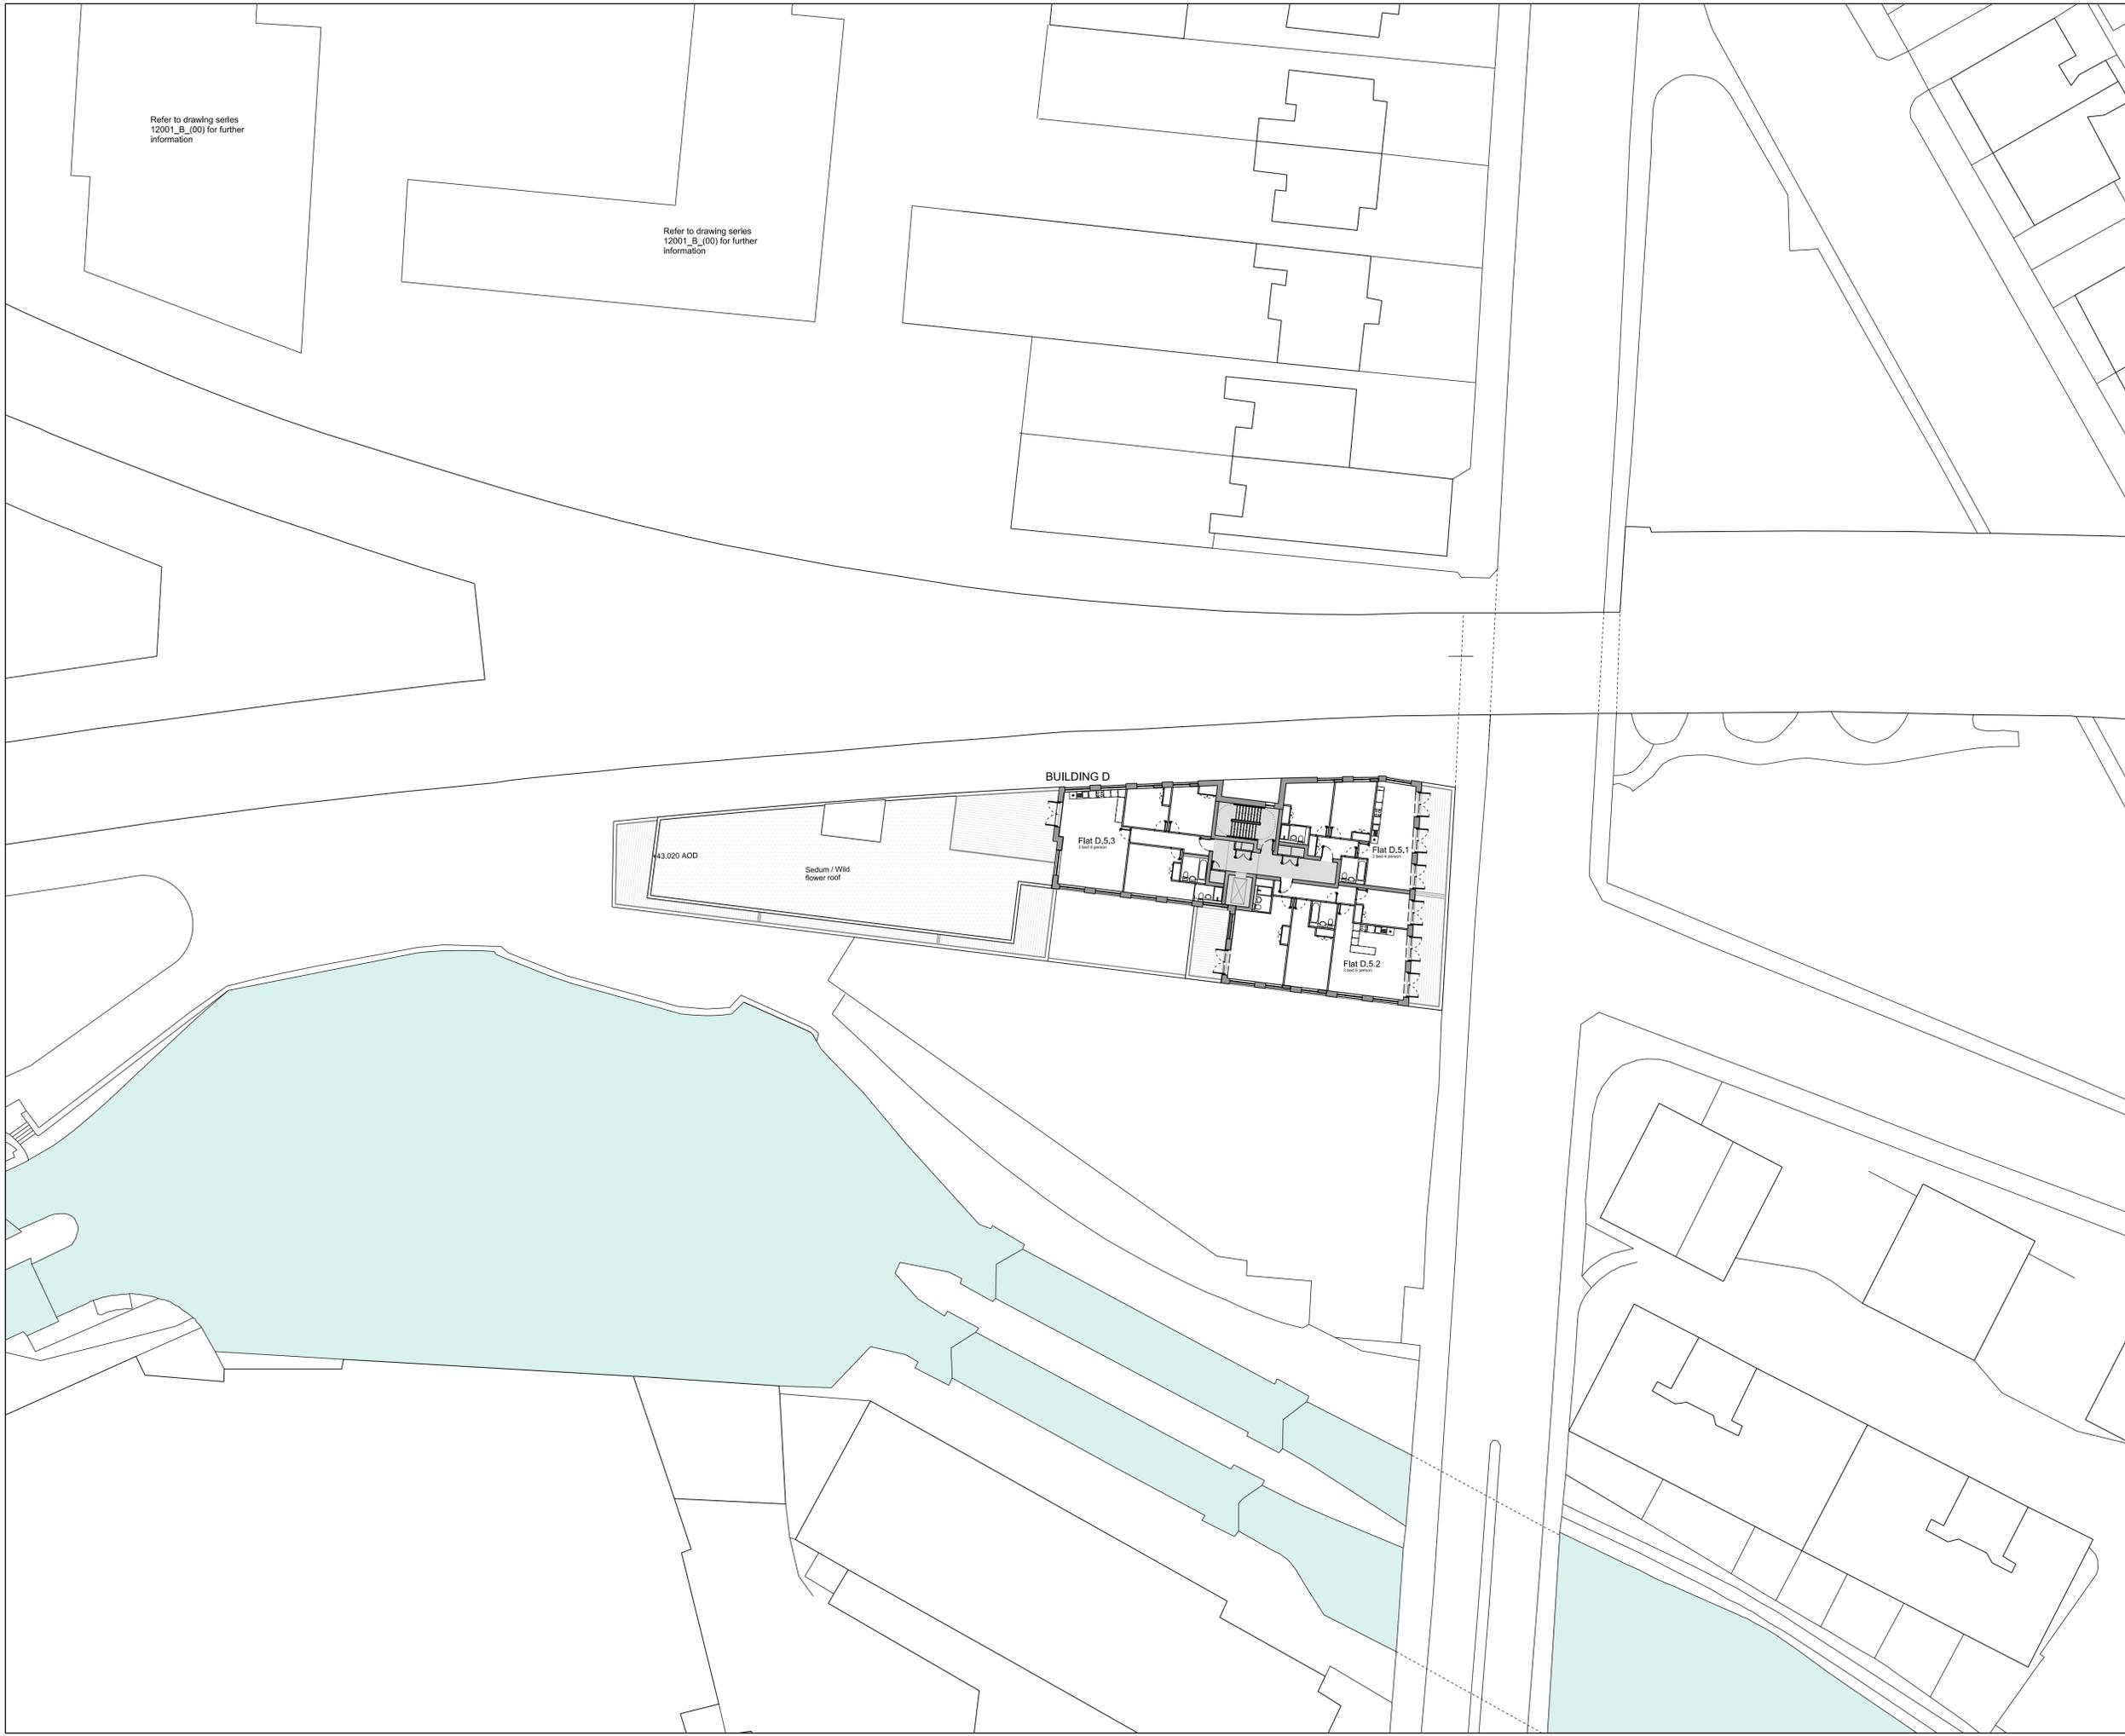

REV	DATE
-	31/08/12 PLANNING ISSUE

NOTE

1. Do not scale from this drawing, other than for Planning purposes.
2. All dimensions to be checked on site by the contractor and such dimensions to be his responsibility.
3. Report all drawing errors, omissions and discrepancies to the architect.
4. This document may be issued in an uncontrolled CAD format to enable others to use it as background information to make alterations and/or additions. In that instance the file will be accompanied by a PDF version. It is for those making such alterations and additions to ensure that they make use of current background information. AHMM Ltd accepts no liability for any such alterations or additions to the background information or arising out of changes to background information which occur prior to alterations or additions being made.



ALLFORD HALL MONAGHAN MORRIS
 ARCHITECTS Ltd
 2ND FLOOR, BLOCK C, 5-23 OLD STREET LONDON EC1V 9HL
 TEL 020 7251 5261 FAX 020 7251 5123 WEB WWW.AHMM.CO.UK

job title					
CAMDEN LOCK VILLAGE					
drawing title / location					
BUILDING D					
PROPOSED FIFTH FLOOR PLAN					
drawn by	checked	scale	status		
DF	WL	1:250@A1; 1:500@A3	PLANNING		
project	zone	classification	drawing no.	revision	
12001	D	[00]	105	-	

NOTE: INTERNAL LAYOUTS ARE INDICATIVE ONLY

Refer to drawing series 12001_B_(00) for further information

Refer to drawing series 12001_B_(00) for further information

BUILDING D

46.070 ACD

Sedum / Wild flower roof

31/08/12 PLANNING ISSUE

REV DATE

NOTE

- 1. Do not scale from this drawing, other than for Planning purposes.
- 2. All dimensions to be checked on site by the contractor and such dimensions to be his responsibility.
- 3. Report all drawing errors, omissions and discrepancies to the architect.
- 4. This document may be issued in an uncontrolled CAD format to enable others to use it as background information to make alterations and/or additions. In that instance the file will be accompanied by a PDF version. It is for those making such alterations and additions to ensure that they make use of current background information. AHMM Ltd accepts no liability for any such alterations or additions to the background information or arising out of changes to background information which occur prior to alterations of additions being made.




ALLFORD HALL MONAGHAN MORRIS
 ARCHITECTS Ltd
 2ND FLOOR, BLOCK C, 5-23 OLD STREET LONDON EC1V 9HL
 TEL 020 7251 5261 FAX 020 7251 5123 WEB WWW.AHMM.CO.UK

job title
 CAMDEN LOCK VILLAGE


drawing title / location
 BUILDING D
 PROPOSED ROOF PLAN

drawn by	checked	scale	status
DF	WL	1:250@A1; 1:500@A3	PLANNING

project	zone	classification	drawing no.	revision
12001	D	[00]	106	-

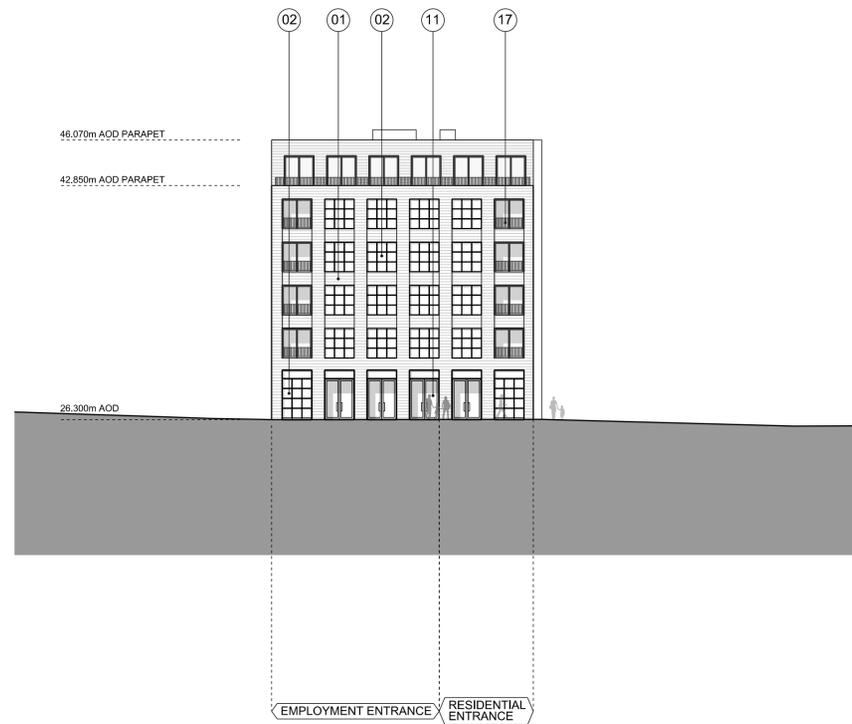


01 BUILDING D_ EAST ELEVATION

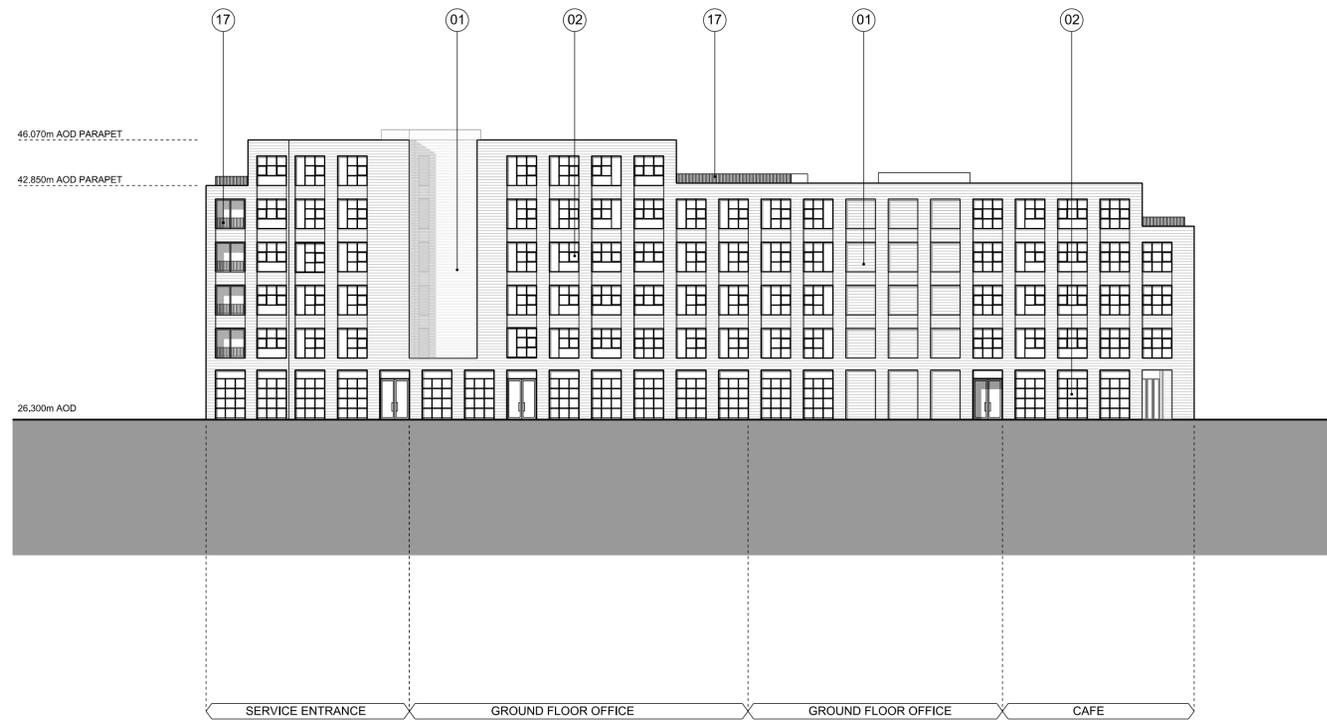

02 BUILDING D_ NORTH ELEVATION




03 BUILDING D_ SOUTH ELEVATION

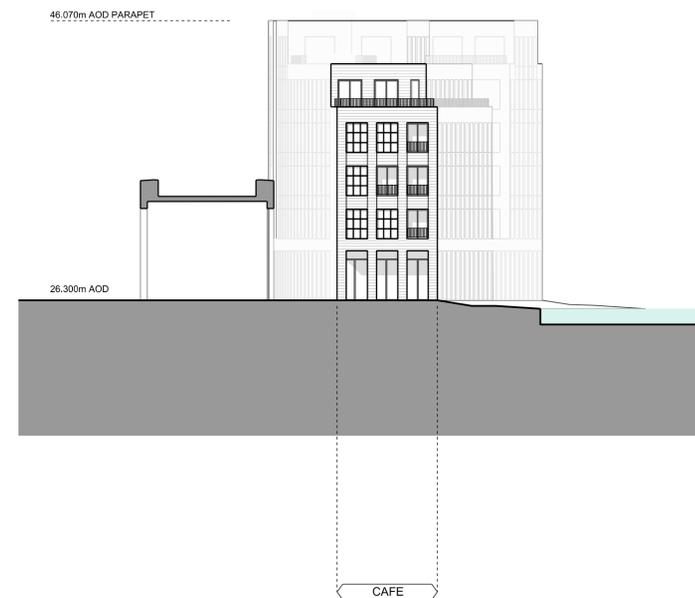

04 BUILDING D_ WEST ELEVATION

NOTE: INTERNAL LAYOUTS ARE INDICATIVE ONLY

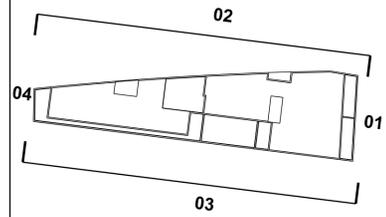

KEY PLAN


- KEY
- 01 BRICK
 - 02 METAL FRAMED GLAZING
 - 03 TIMBER SCREEN
 - 04 METAL SHUTTERS
 - 05 METAL PANEL(S)
 - 06 METAL BRIDGE
 - 07 TIMBER BENCH
 - 08 METAL ROOF
 - 09 METAL BALUSTRADE / HANDRAIL
 - 10 TIMBER DECK
 - 11 METAL FRAMED GLAZED DOOR
 - 12 METAL FRAMED GLAZED SHOPFRONT
 - 13 VERTICAL TERRACOTTA BAGUETTES
 - 14 GREEN ROOF
 - 15 GLASS BALUSTRADE
 - 16 LOUVRE PANEL
 - 17 METAL RAILING BALUSTRADE
 - 18 METAL LOUVRE PLANT SCREEN

31/08/12 PLANNING ISSUE

REV DATE

NOTE

1. Do not scale from this drawing, other than for Planning purposes.
2. All dimensions to be checked on site by the contractor and such dimensions to be his responsibility.
3. Report all drawing errors, omissions and discrepancies to the architect.
4. This document may be issued in an uncontrolled CAD format to enable others to use it as background information to make alterations and/or additions. In that instance the file will be accompanied by a PDF version. It is for those making such alterations and additions to ensure that they make use of current background information. AHMM Ltd accepts no liability for any such alterations or additions to the background information or arising out of changes to background information which occur prior to alterations or additions being made.

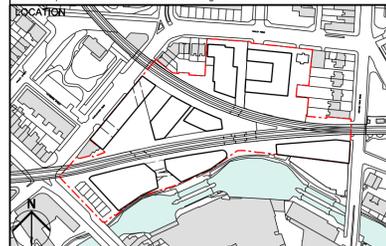


ALLFORD HALL MONAGHAN MORRIS
 ARCHITECTS Ltd
 2ND FLOOR, BLOCK C, 5-23 OLD STREET LONDON EC1V 9HL
 TEL 020 7251 5261 FAX 020 7251 5123 WEB WWW.AHMM.CO.UK

job title
 CAMDEN LOCK VILLAGE

drawing title / location
 BUILDING D
 PROPOSED GA ELEVATIONS

drawn by	checked	scale	status
DF	WL	1:250@A1; 1:500@A3	PLANNING

project	zone	classification	drawing no.	revision
12001	D	[00]	2 00	-

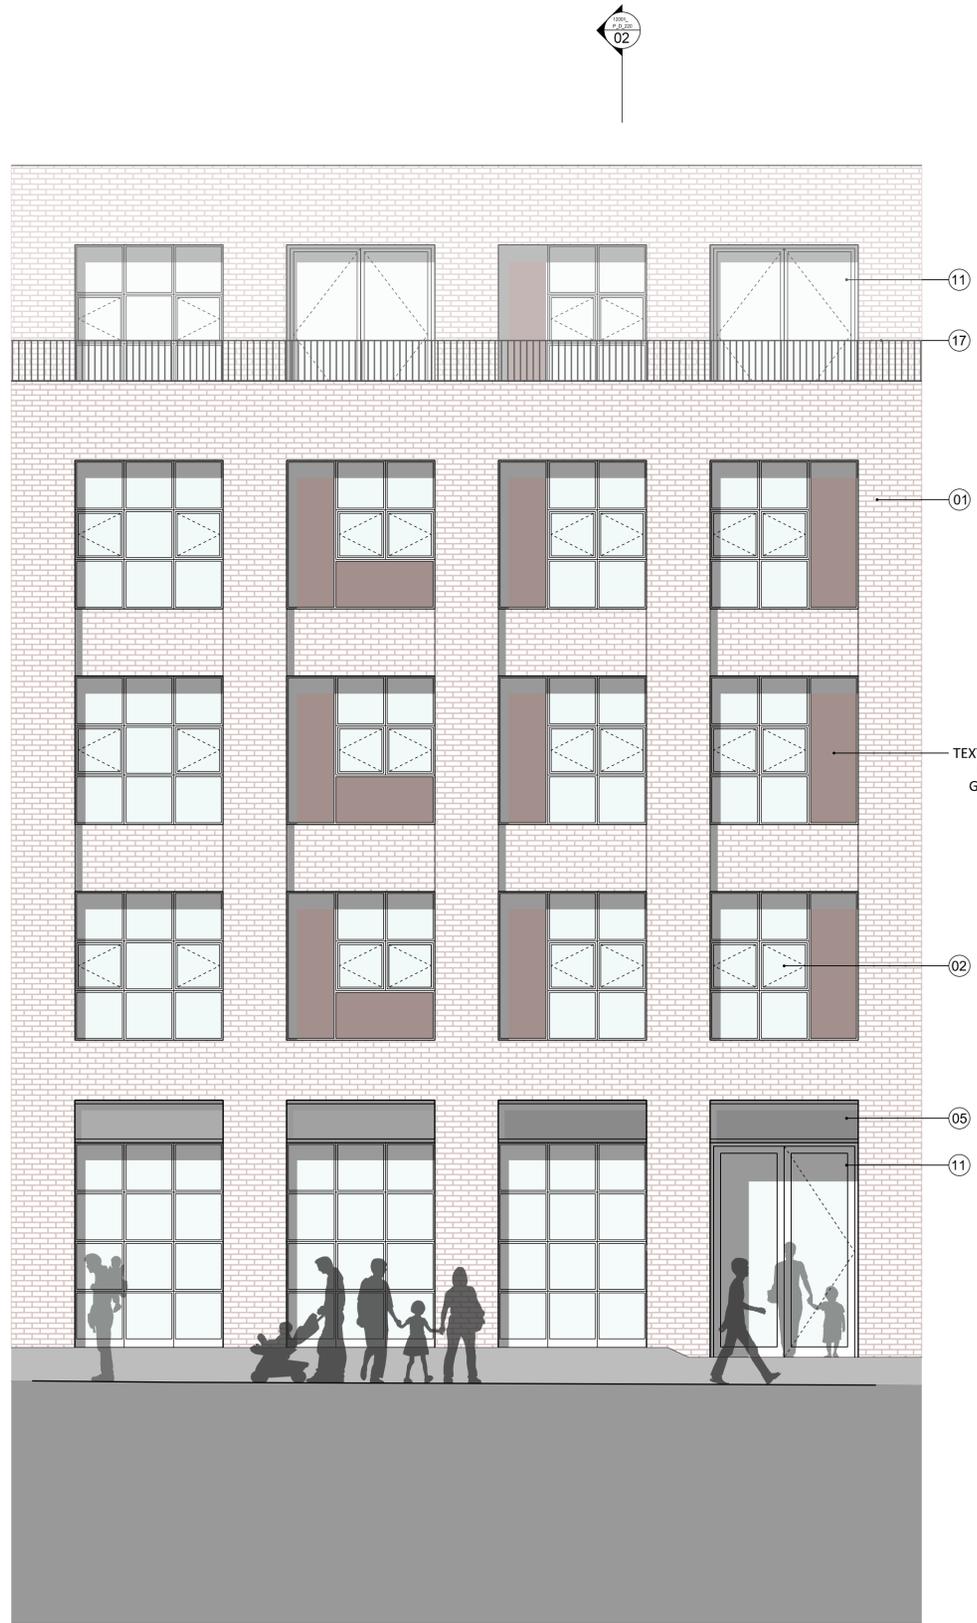

43.020m AOD PARAPET

TEXTURED HORIZONTAL
PANEL IN METAL OR
GLAZED TERRACOTTA


26.300m AOD GROUND FLOOR

01 BUILDING_D_TOWPATH TYPICAL BAY ELEVATION



02 BUILDING_D_TOWPATH TYPICAL SECTION

NOTE: INTERNAL LAYOUTS ARE INDICATIVE ONLY

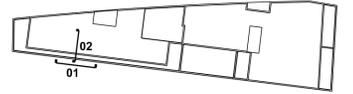


- KEY
- 01 BRICK
 - 02 METAL FRAMED GLAZING
 - 03 TIMBER SCREEN
 - 04 METAL SHUTTERS
 - 05 METAL PANEL(S)
 - 06 METAL BRIDGE
 - 07 TIMBER BENCH
 - 08 METAL ROOF
 - 09 METAL BALUSTRADE / HANDRAIL
 - 10 TIMBER DECK
 - 11 METAL FRAMED GLAZED DOOR
 - 12 METAL FRAMED GLAZED SHOPFRONT
 - 13 VERTICAL TERRACOTTA BAGUETTES
 - 14 GREEN ROOF
 - 15 GLASS BALUSTRADE
 - 16 LOUVRE PANEL
 - 17 METAL RAILING BALUSTRADE
 - 18 METAL LOUVRE PLANT SCREEN

31/08/12 PLANNING ISSUE

REV DATE

NOTE

1. Do not scale from this drawing, other than for Planning purposes.
2. All dimensions to be checked on site by the contractor and such dimensions to be his responsibility.
3. Report all drawing errors, omissions and discrepancies to the architect.
4. This document may be issued in an uncontrolled CAD format to enable others to use it as background information to make alterations and/or additions. In that instance the file will be accompanied by a PDF version. It is for those making such alterations and additions to ensure that they make use of current background information. AHMM Ltd accepts no liability for any such alterations or additions to the background information or arising out of changes of background information which occur prior to alterations of additions being made.

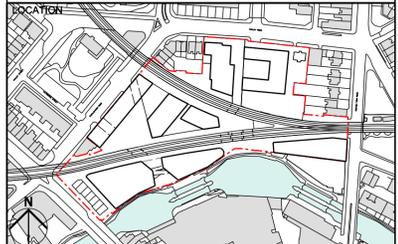

ALLFORD HALL MONAGHAN MORRIS


ARCHITECTS Ltd
2ND FLOOR, BLOCK C, 5-23 OLD STREET LONDON EC1V 9HL
TEL 020 7251 5261 FAX 020 7251 5123 WEB WWW.AHMM.CO.UK

job title
CAMDEN LOCK VILLAGE

drawing title / location
BUILDING D
PROPOSED BAY STUDY 01

drawn by	checked	scale	status
DF	WL	1:50@A1; 1:100@A3	PLANNING


project	zone	classification	drawing no.	revision
12001	D	[00]	220	-

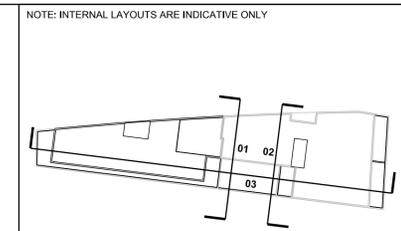


SECTION KEY



01 BUILDING D SECTION

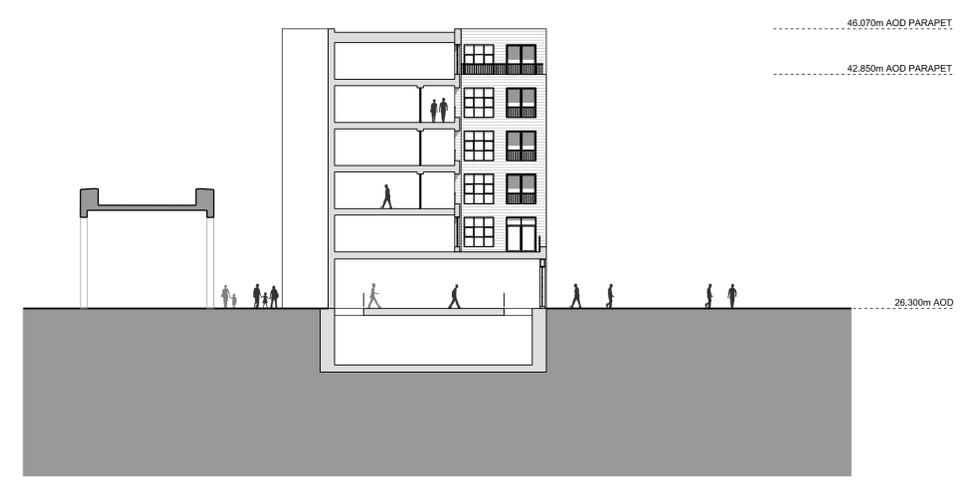

02 BUILDING D SECTION

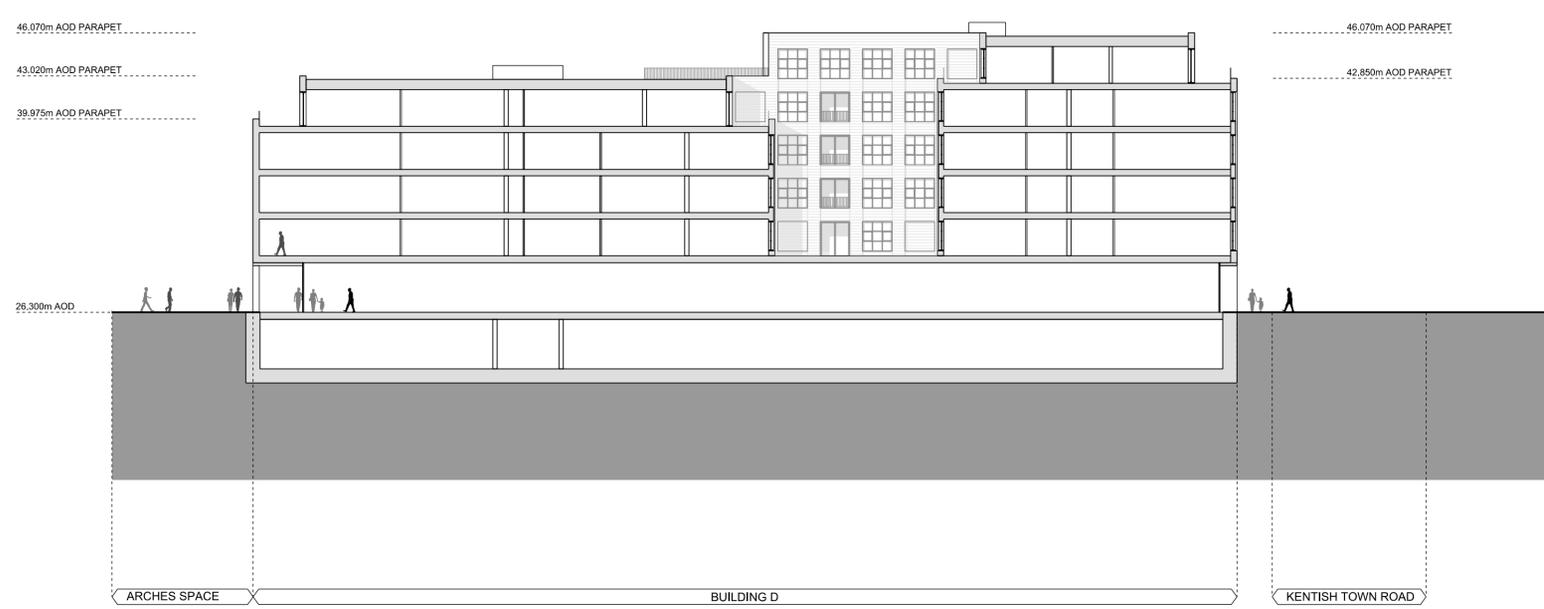

03 BUILDING D SECTION

REV	DATE
-	31/08/12 PLANNING ISSUE

NOTE

1. Do not scale from this drawing, other than for Planning purposes.
2. All dimensions to be checked on site by the contractor and such dimensions to be his responsibility.
3. Report all drawing errors, omissions and discrepancies to the architect.
4. This document may be issued in an uncontrolled CAD format to enable others to use it as background information to make alterations and/or additions. In that instance the file will be accompanied by a PDF version. It is for those making such alterations and additions to ensure that they make use of current background information. AHMM Ltd accepts no liability for any such alterations or additions to the background information or arising out of changes to background information which occur prior to alterations of additions being made.




ALLFORD HALL MONAGHAN MORRIS
 ARCHITECTS Ltd
 2ND FLOOR, BLOCK C, 5-23 OLD STREET LONDON EC1V 9HL
 TEL 020 7251 5261 FAX 020 7251 5123 WEB WWW.AHMM.CO.UK

job title
 CAMDEN LOCK VILLAGE

drawing title / location
 BUILDING D
 PROPOSED GA SECTIONS

drawn by	checked	scale	status
DF	WL	1:250@A1; 1:500@A3	PLANNING

project	zone	classification	drawing no.	revision
12001	D	[00]	300	-

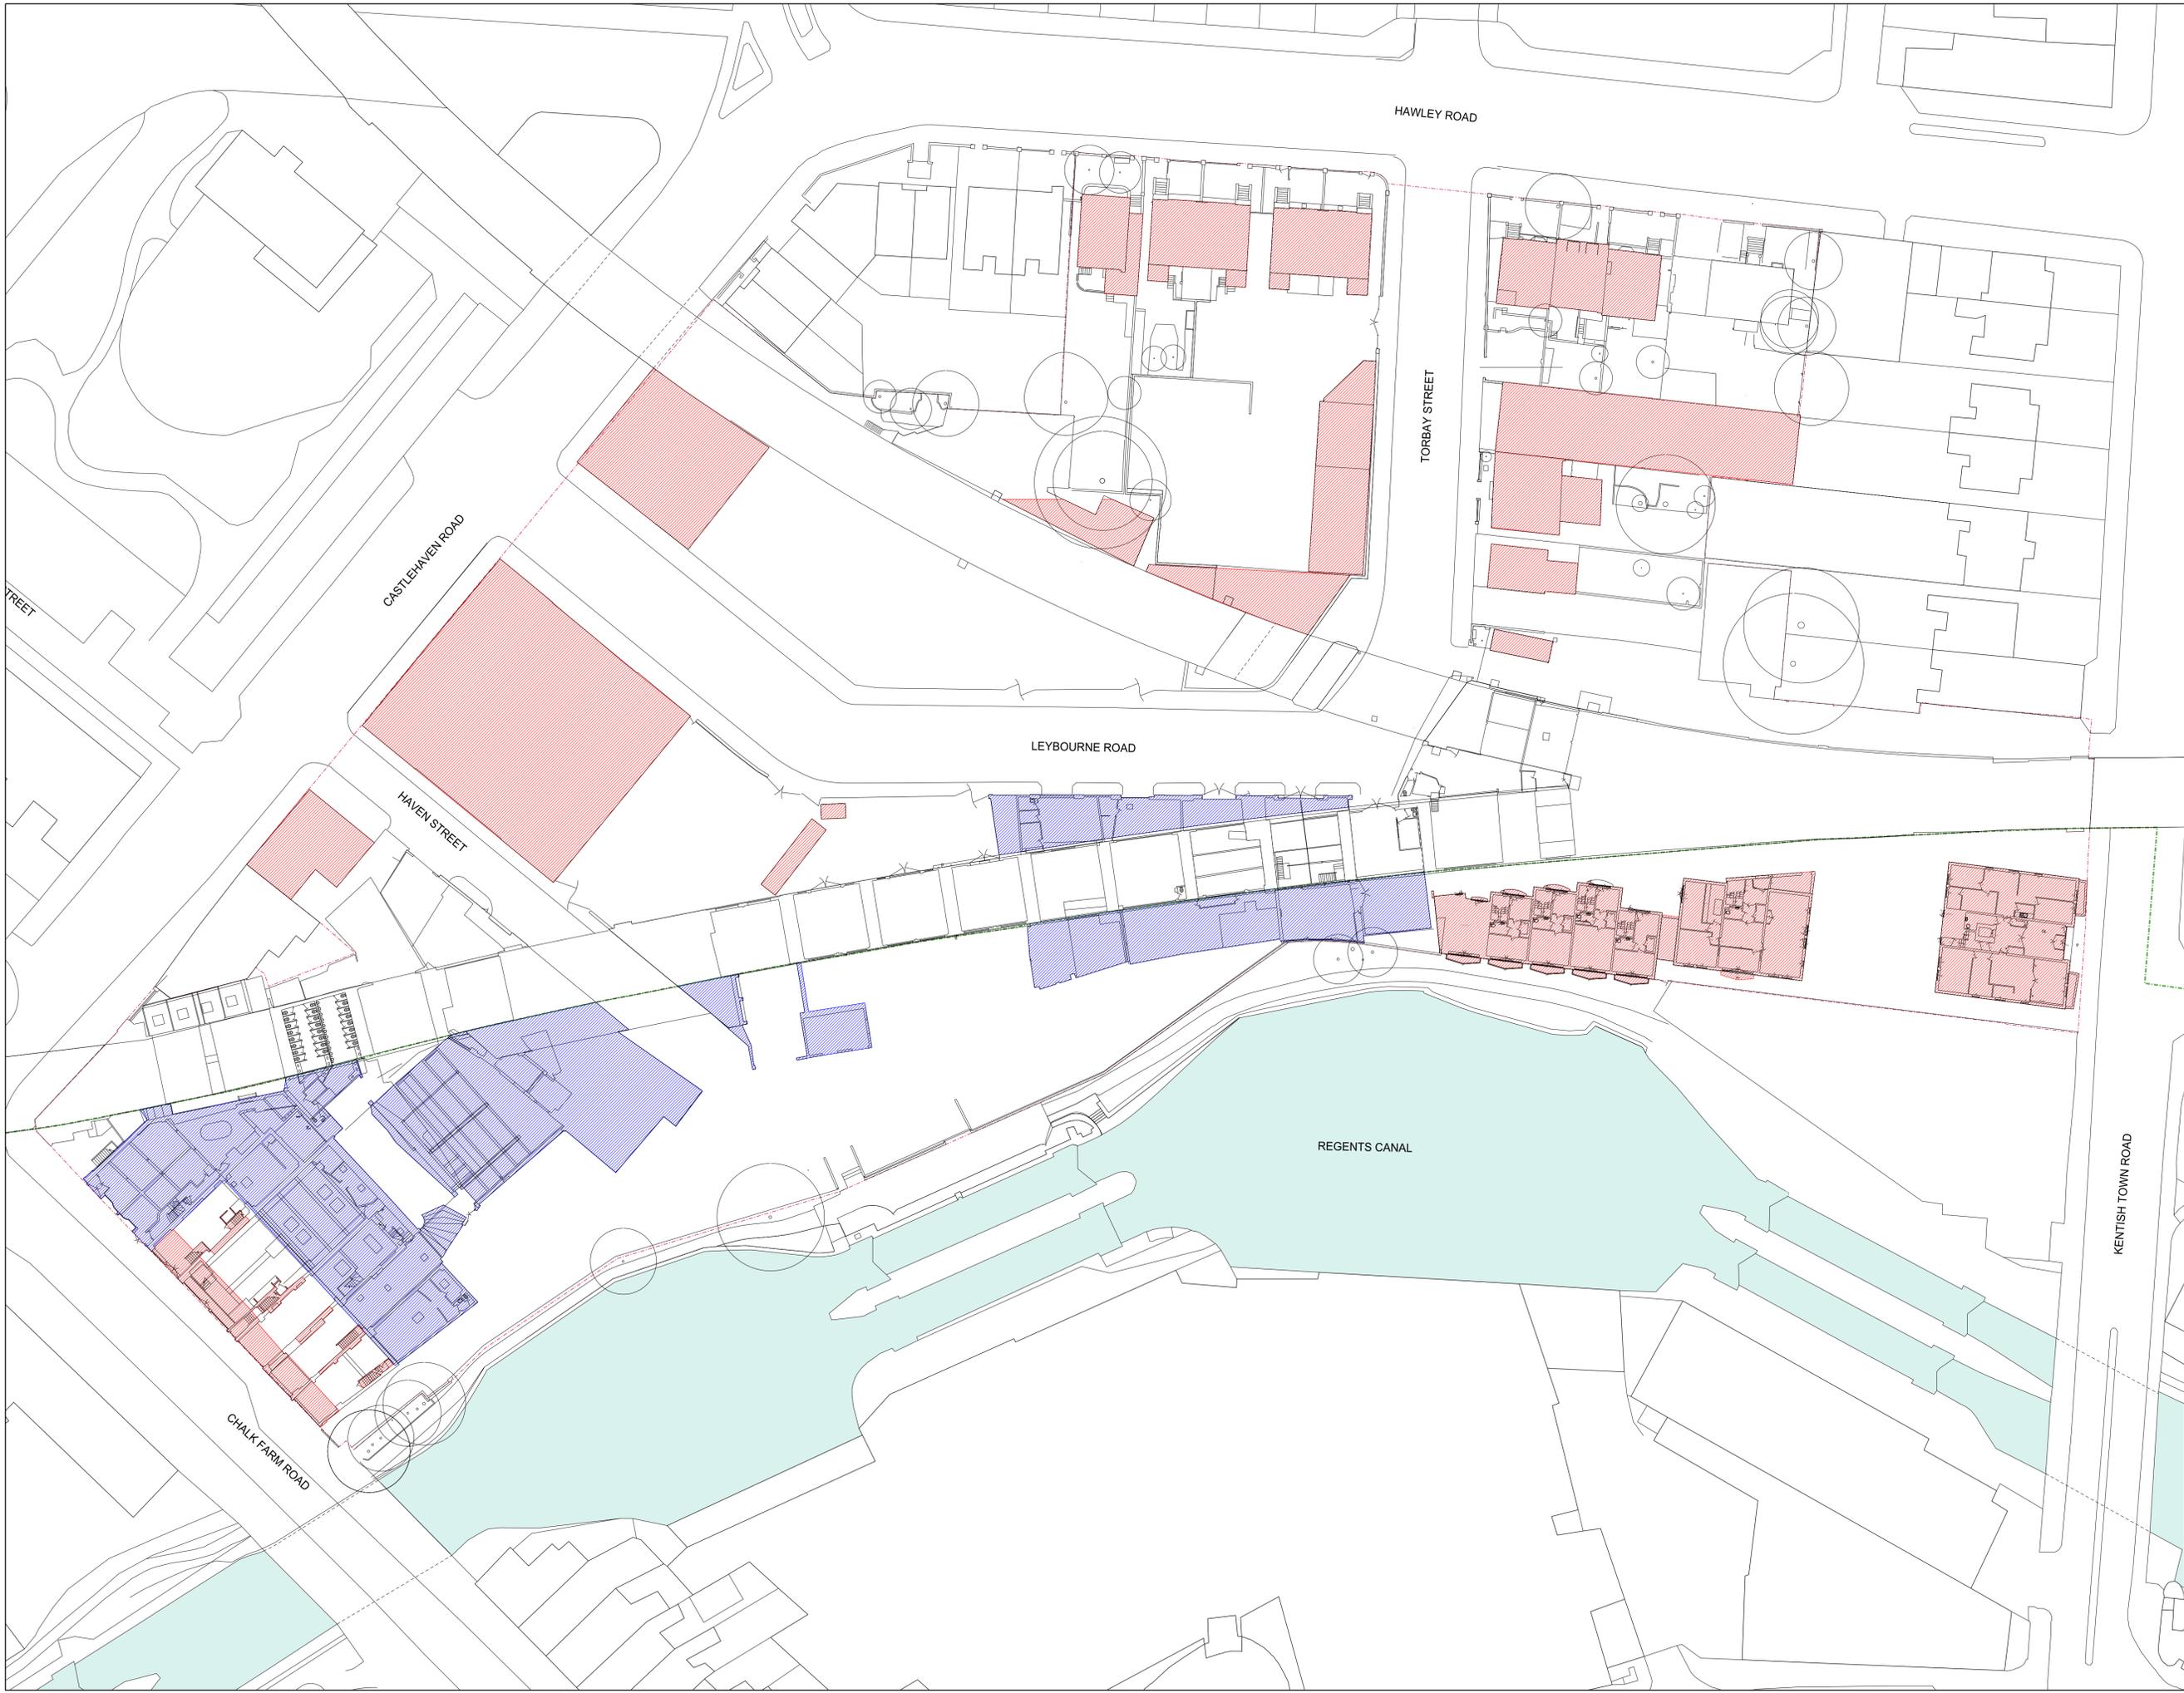

Proposed Demolition
 Destroyed By Fire
 Regent's Canal Conservation Area Boundary
 Site Boundary

31/08/12 PLANNING ISSUE

REV	DATE


- NOTE
1. Do not scale from this drawing, other than for Planning purposes.
 2. All dimensions to be checked on site by the contractor and such dimensions to be his responsibility.
 3. Report all drawing errors, omissions and discrepancies to the architect.
 4. This document may be issued in an uncontrolled CAD format to enable others to use it as background information to make alterations and/or additions. In that instance the file will be accompanied by a PDF version. It is for those making such alterations and additions to ensure that they make use of current background information. AHMM Ltd accepts no liability for any such alterations or additions to the background information or arising out of changes to background information which occur prior to alterations of additions being made.



ALLFORD HALL MONAGHAN MORRIS
 ARCHITECTS Ltd
 2ND FLOOR BLOCK C, 5-23 OLD STREET LONDON EC1Y 9HQ
 TEL 020 7251 5281 FAX 020 7251 5123 WEB WWW.AHMM.CO.UK

228 850
 CAMDEN LOCK VILLAGE

drawing title	location				
EXISTING SITE PLAN AREA A - PROPOSED DEMOLITION					
drawn by	checked	scale	status		
EN	DC	1:250@A0 ; NTS@A3	PLANNING		
project	zone	source	classification	drawing no.	revision
12001	MP	[12]	001	-	

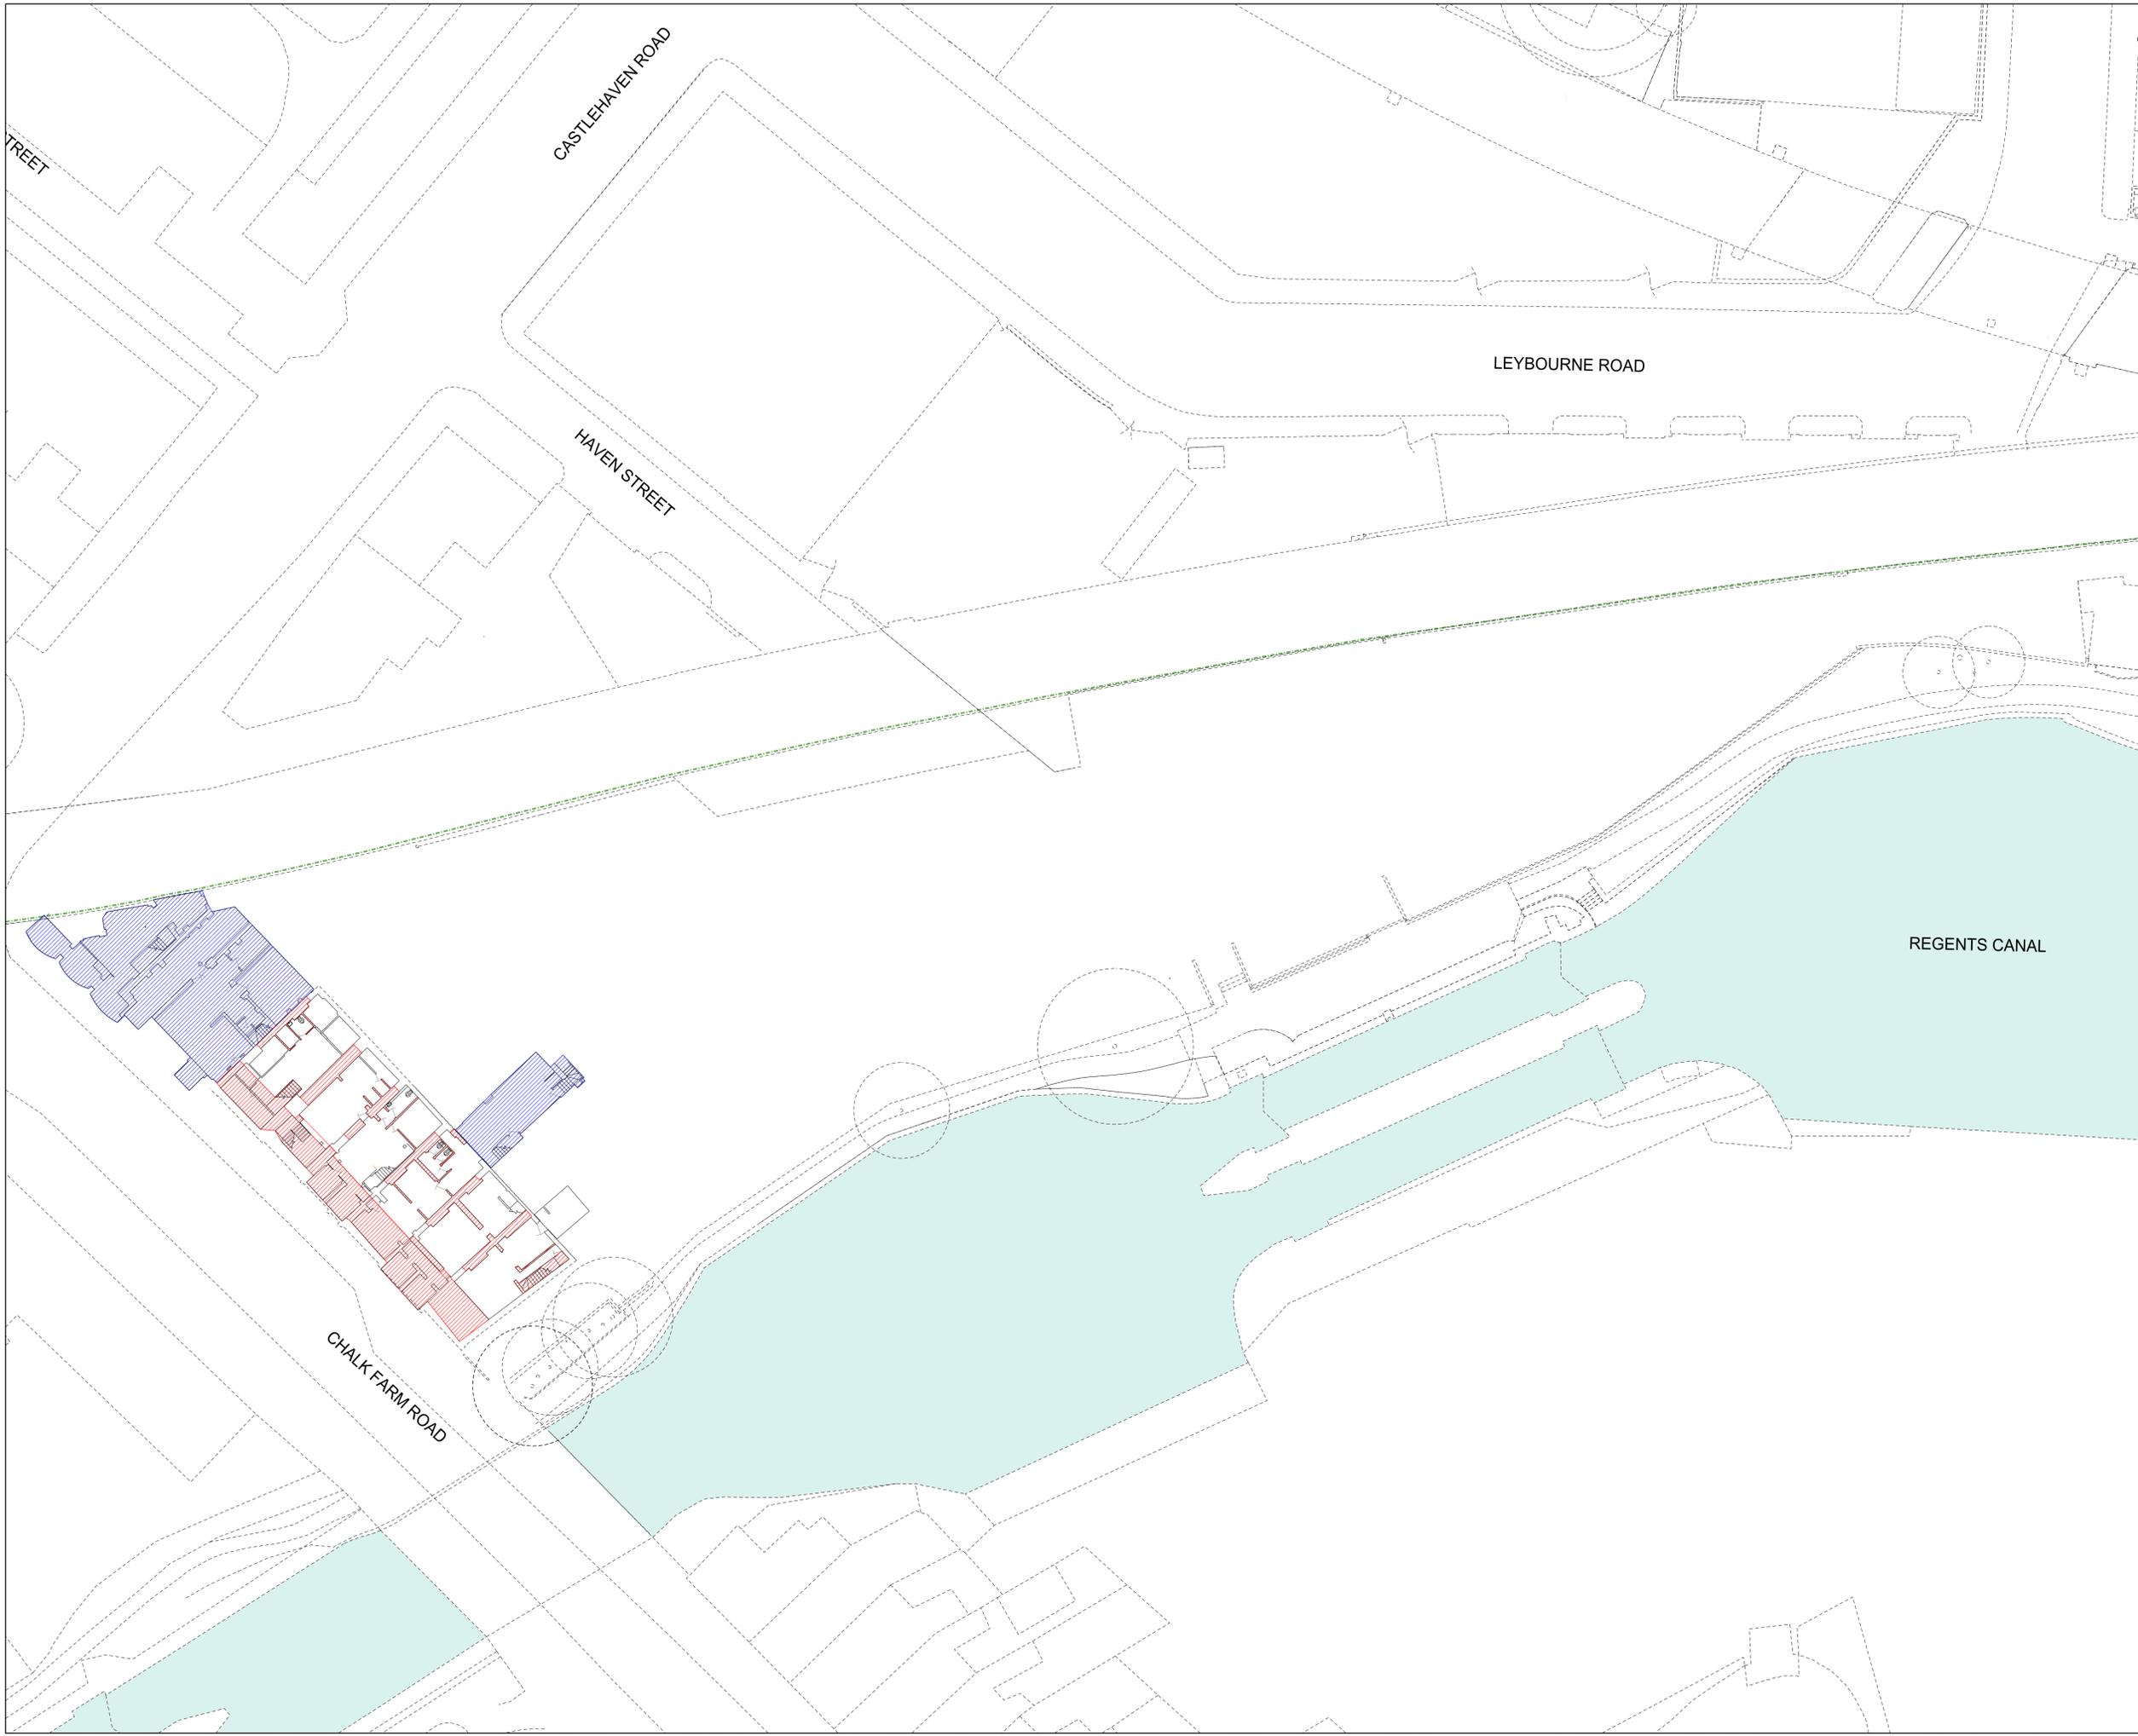

Proposed Demolition

Destroyed by fire


Regent's Canal Conservation Area Boundary

31/08/12 PLANNING ISSUE

REV	DATE

NOTE

- Do not scale from this drawing, other than for Planning purposes.
- All dimensions to be checked on site by the contractor and such dimensions to be his responsibility.
- Report all drawing errors, omissions and discrepancies to the architect.
- This document may be issued in an uncontrolled CAD format to enable others to use it as background information to make alterations and/or additions. In that instance the file will be accompanied by a PDF version. It is for those making such alterations and additions to ensure that they make use of current background information. AHMM Ltd accepts no liability for any such alterations or additions to the background information or arising out of changes to background information which occur prior to alterations or additions being made.

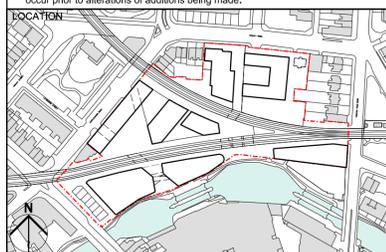


ALLFORD HALL MONAGHAN MORRIS
 ARCHITECTS Ltd
 2ND FLOOR, BLOCK C, 5-23 OLD STREET LONDON EC1V 9HL
 TEL 020 7251 5261 FAX 020 7251 5123 WEB WWW.AHMM.CO.UK

job title
CAMDEN LOCK VILLAGE

drawing title / location
**PROPOSED DEMOLITION DRAWING
 AREA A - BASEMENT LAYOUT**

drawn by	checked	scale	status
EN	DC	1:250@A1; 1:500@A3	PLANNING

project	zone	source	classification	drawing no.	revision
12001	MP	-	[12]	099	-

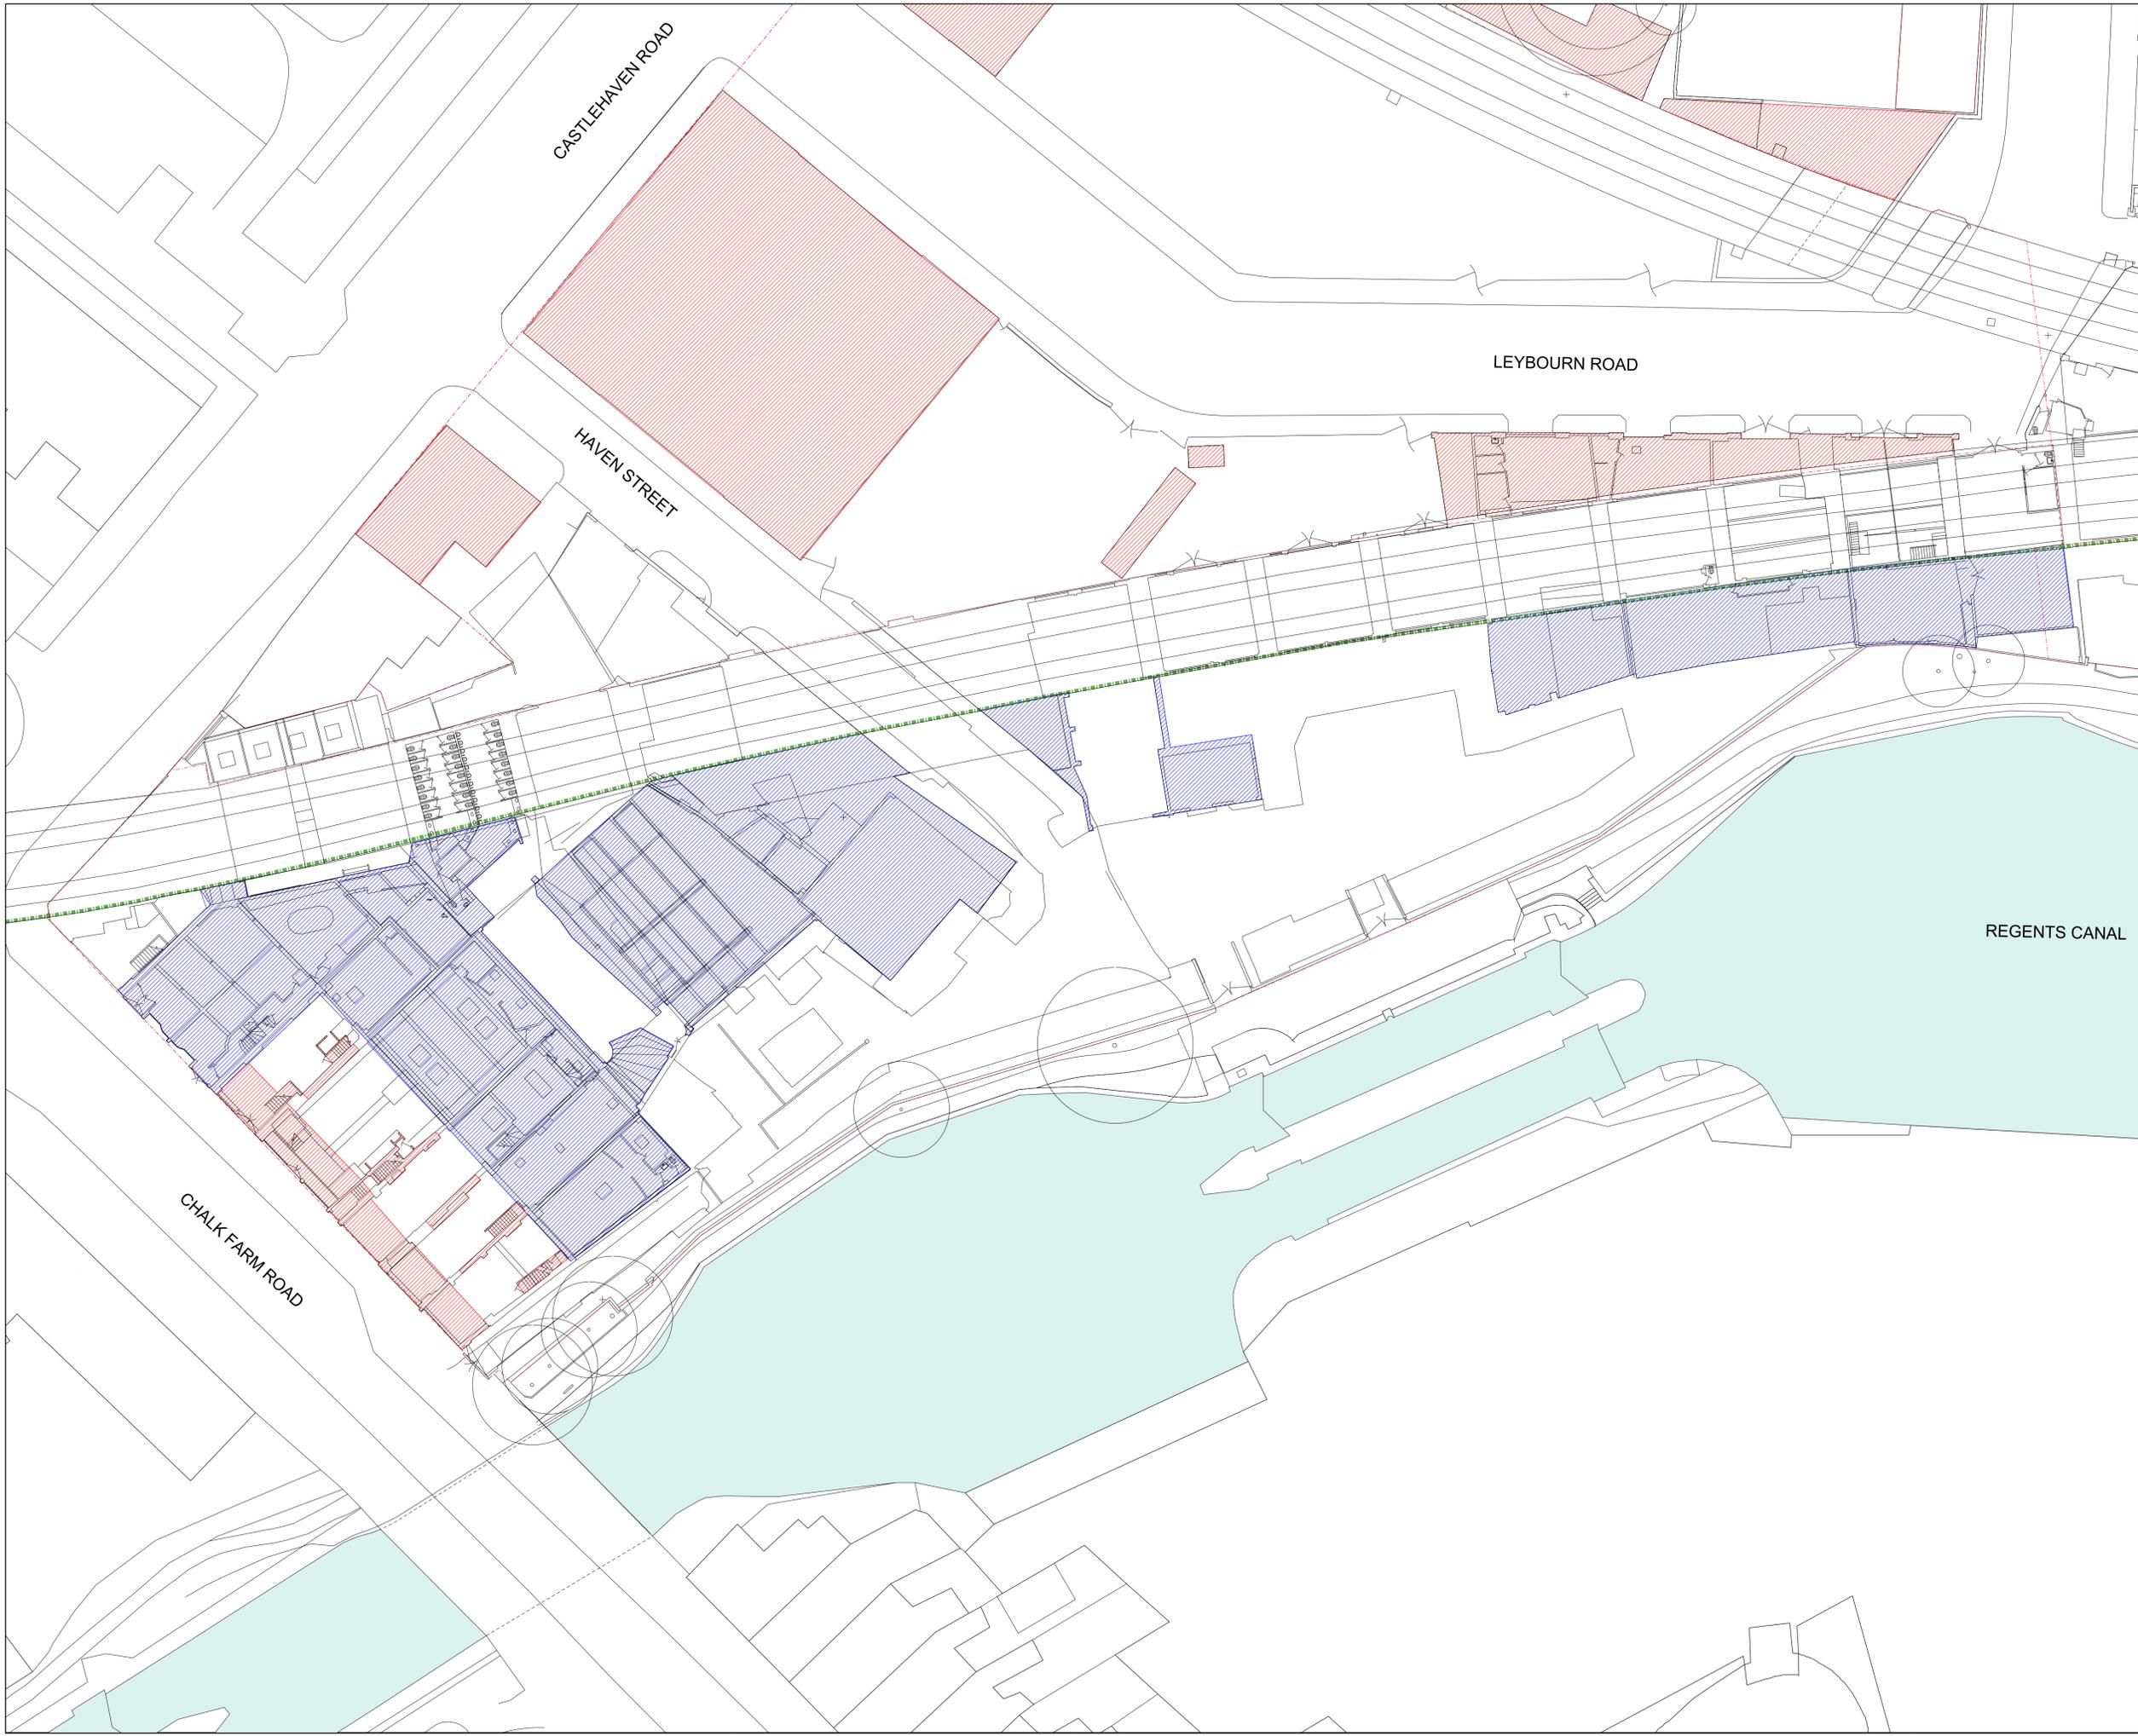


Proposed Demolition
 Destroyed by fire
 Regent's Canal Conservation Area Boundary

31/08/12 Planning Issue

REV	DATE

NOTE

- Do not scale from this drawing, other than for Planning purposes.
- All dimensions to be checked on site by the contractor and such dimensions to be his responsibility.
- Report all drawing errors, omissions and discrepancies to the architect.
- This document may be issued in an uncontrolled CAD format to enable others to use it as background information to make alterations and/or additions. In that instance the file will be accompanied by a PDF version. It is for those making such alterations and additions to ensure that they make use of current background information. AHMM Ltd accepts no liability for any such alterations or additions to the background information or arising out of changes to background information which occur prior to alterations or additions being made.

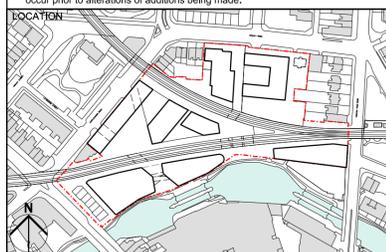


ALLFORD HALL MONAGHAN MORRIS
 ARCHITECTS Ltd
 2ND FLOOR, BLOCK C, 5-23 OLD STREET LONDON EC1V 9HL
 TEL 020 7251 5261 FAX 020 7251 5123 WEB WWW.AHMM.CO.UK

job title
CAMDEN LOCK VILLAGE

drawing title / location
**DEMOLITION DRAWING
 AREA A - GROUND FLOOR LAYOUT**

drawn by	checked	scale	status
EN	DC	1:250@A1; 1:500@A3	PLANNING

project	zone	source	classification	drawing no.	revision
12001	MP	-	[12]	100	-

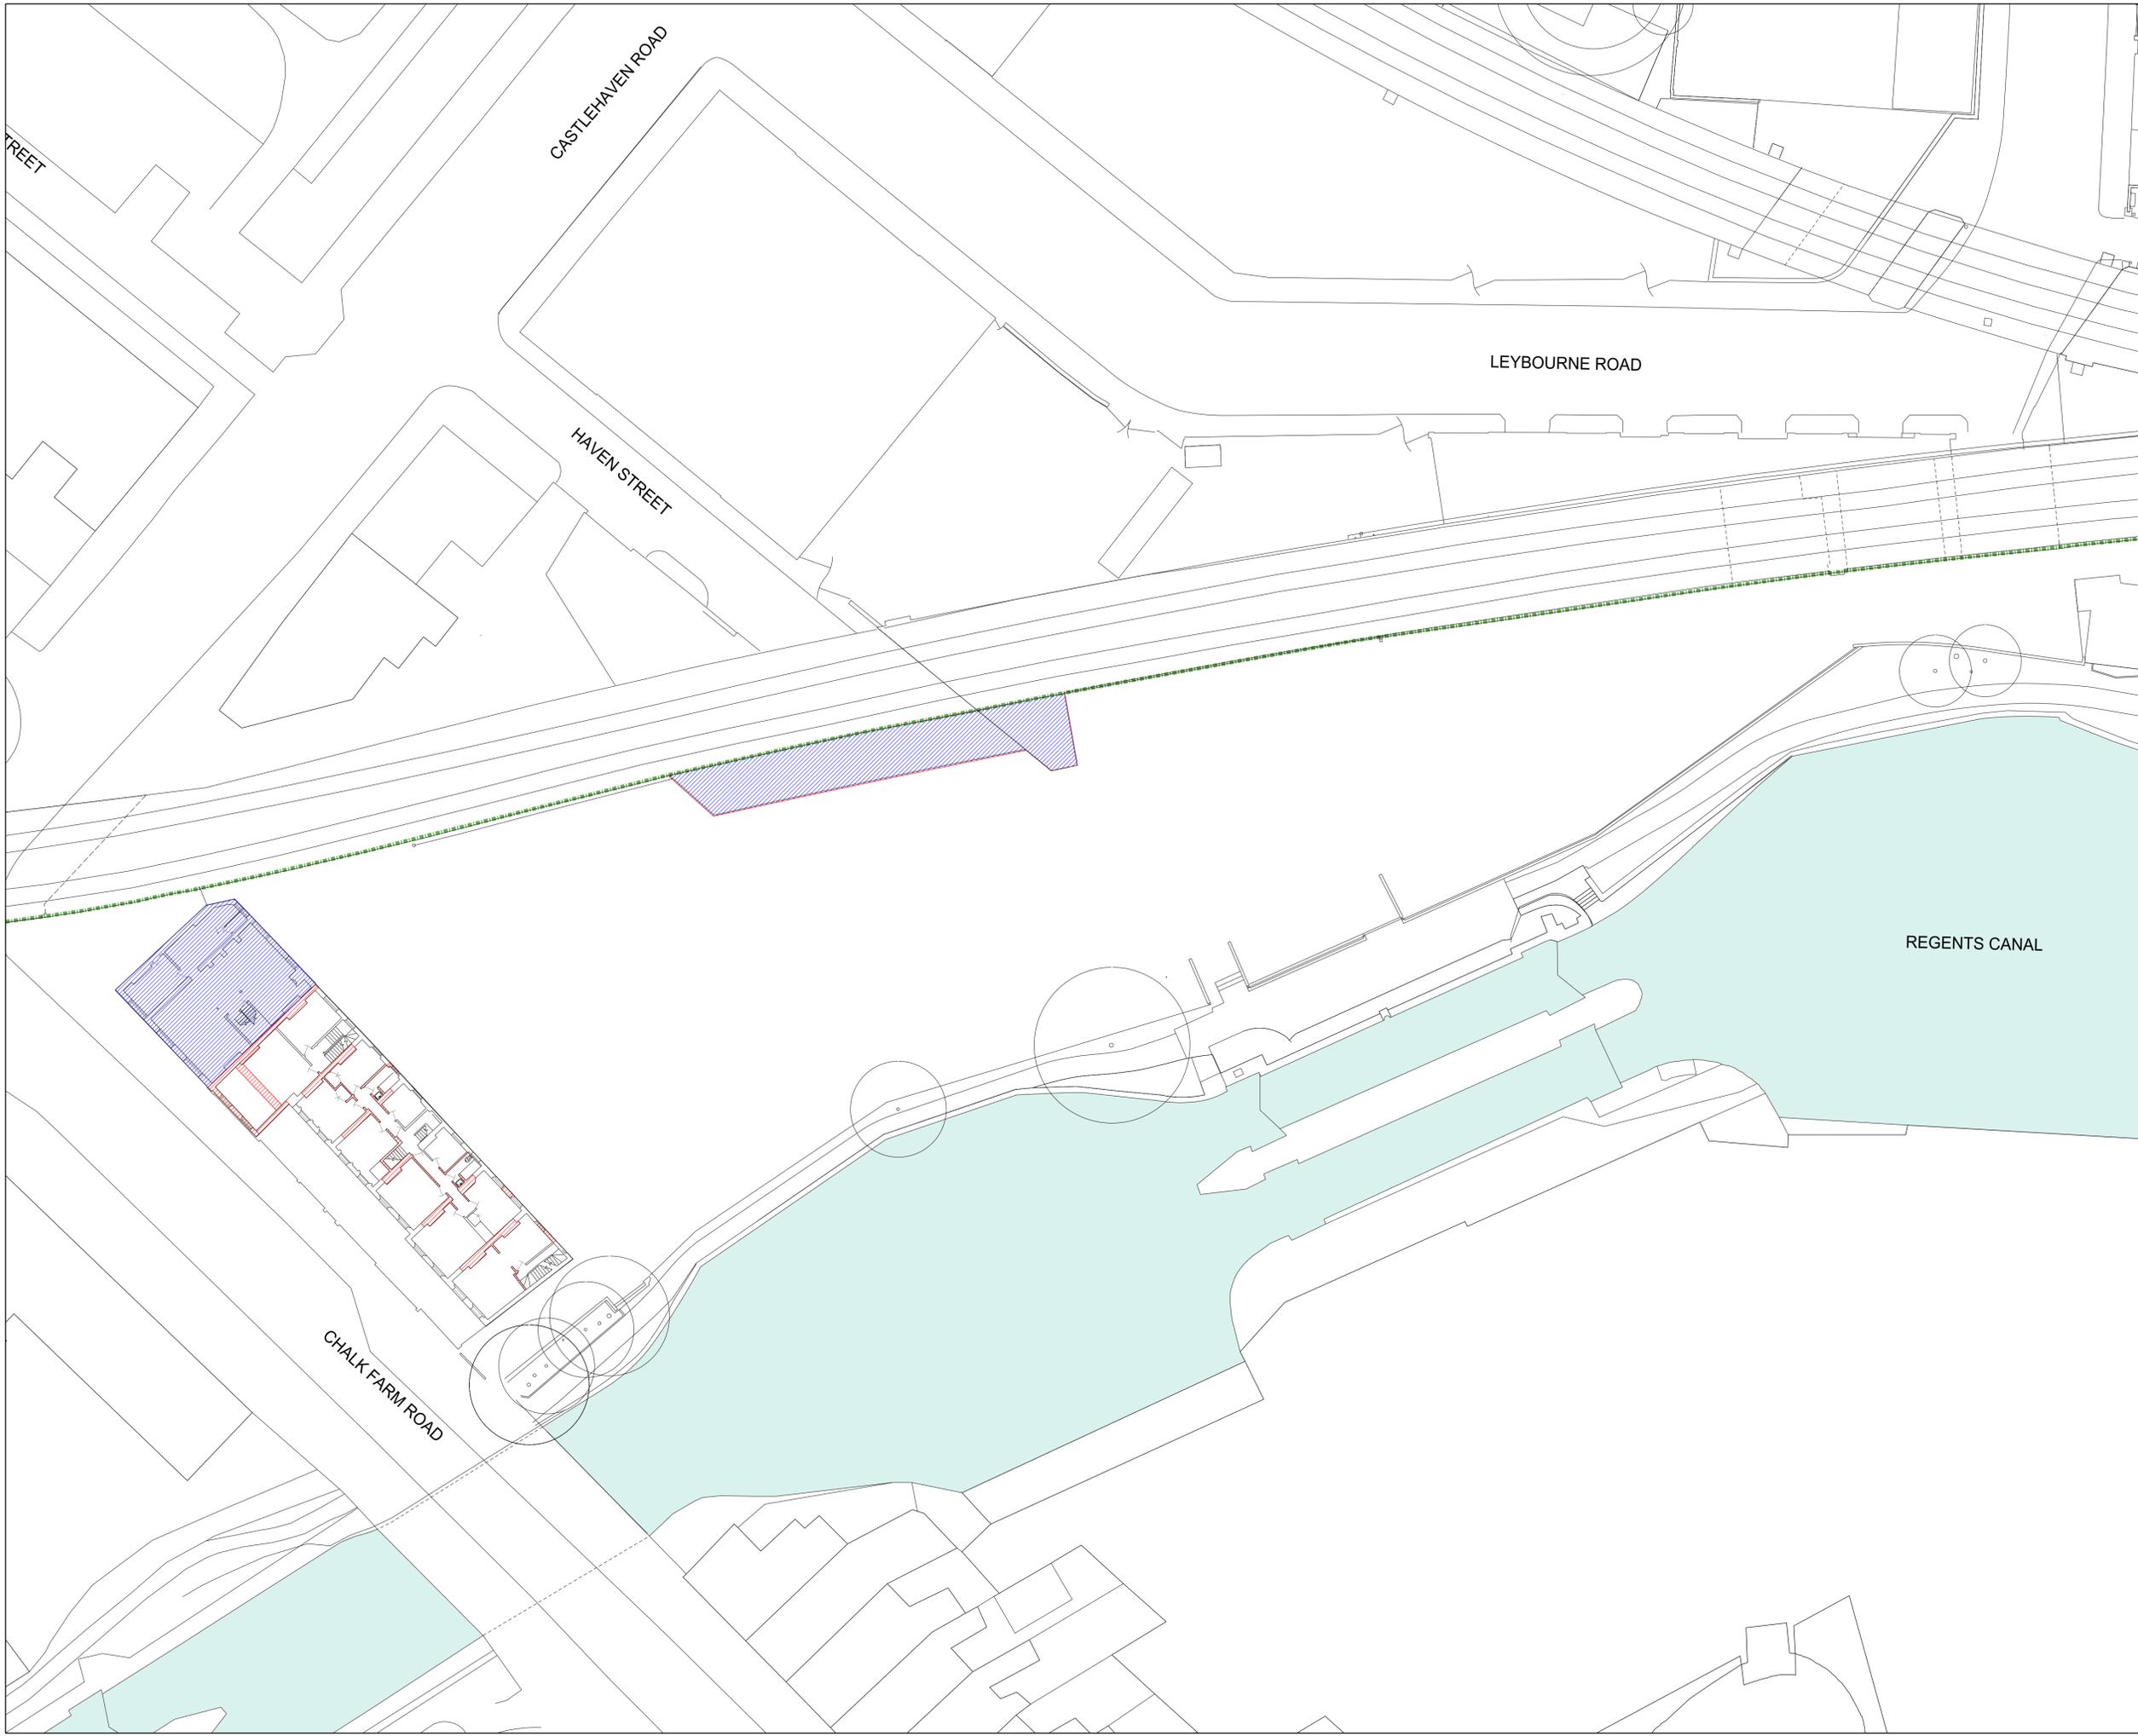


Proposed Demolition
 Destroyed by fire
 Regent's Canal Conservation Area Boundary

31/08/12 PLANNING ISSUE	
REV	DATE

NOTE

- Do not scale from this drawing, other than for Planning purposes.
- All dimensions to be checked on site by the contractor and such dimensions to be his responsibility.
- Report all drawing errors, omissions and discrepancies to the architect.
- This document may be issued in an uncontrolled CAD format to enable others to use it as background information to make alterations and/or additions. In that instance the file will be accompanied by a PDF version. It is for those making such alterations and additions to ensure that they make use of current background information. AHMM Ltd accepts no liability for any such alterations or additions to the background information or arising out of changes to background information which occur prior to alterations or additions being made.

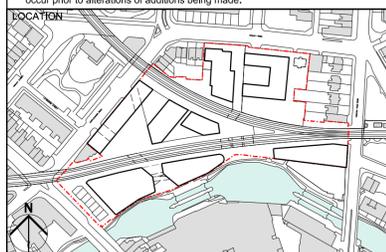


ALLFORD HALL MONAGHAN MORRIS
 ARCHITECTS Ltd
 2ND FLOOR, BLOCK C, 5-23 OLD STREET LONDON EC1V 9HL
 TEL 020 7251 5261 FAX 020 7251 5123 WEB WWW.AHMM.CO.UK

job title
CAMDEN LOCK VILLAGE

drawing title / location
**PROPOSED DEMOLITION DRAWING
 AREA A - FIRST FLOOR LAYOUT**

drawn by	checked	scale	status
EN	DC	1:250@A1; 1:500@A3	PLANNING

project	zone	source	classification	drawing no.	revision
12001	MP	-	[12]	101	-

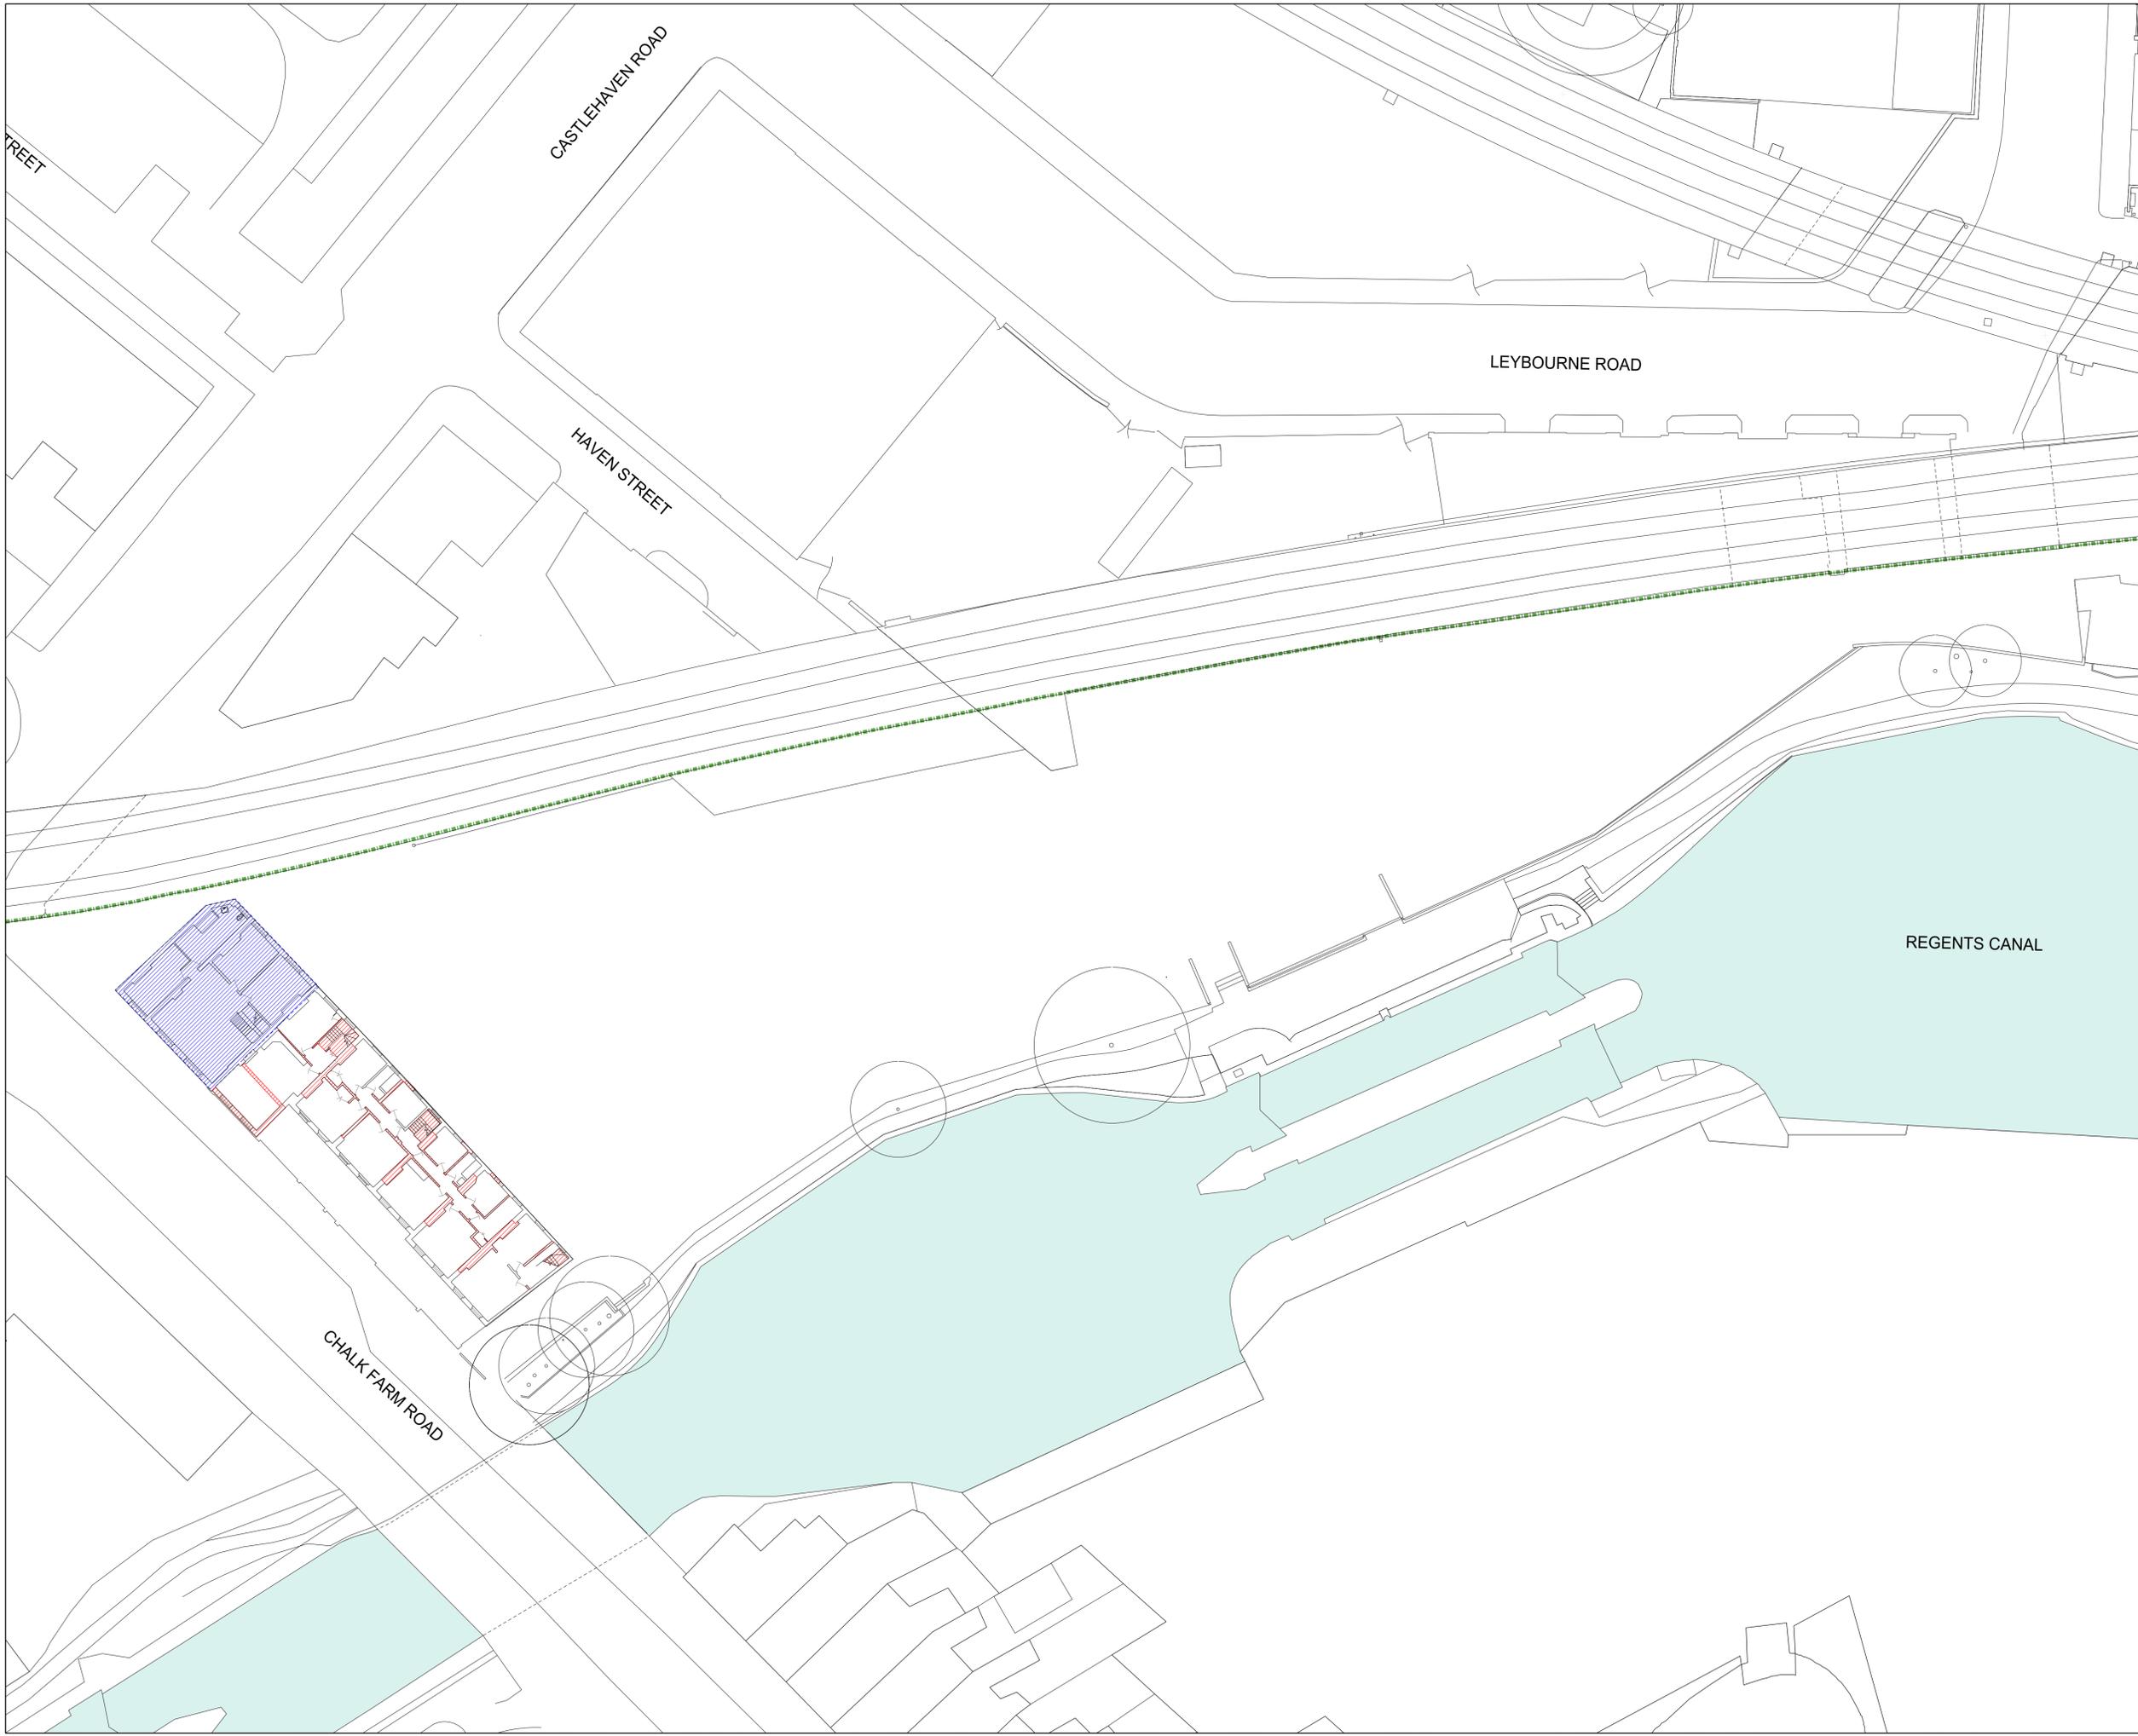


Proposed Demolition
 Destroyed by fire
 Regent's Canal Conservation Area Boundary

31/08/12 PLANNING ISSUE	
REV	DATE

NOTE

- Do not scale from this drawing, other than for Planning purposes.
- All dimensions to be checked on site by the contractor and such dimensions to be his responsibility.
- Report all drawing errors, omissions and discrepancies to the architect.
- This document may be issued in an uncontrolled CAD format to enable others to use it as background information to make alterations and/or additions. In that instance the file will be accompanied by a PDF version. It is for those making such alterations and additions to ensure that they make use of current background information. AHMM Ltd accepts no liability for any such alterations or additions to the background information or arising out of changes to background information which occur prior to alterations or additions being made.

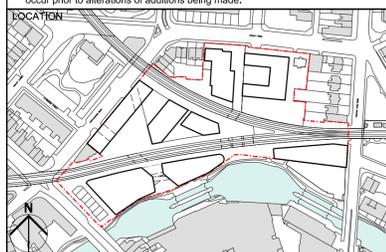

ALLFORD HALL MONAGHAN MORRIS
 ARCHITECTS Ltd
 2ND FLOOR, BLOCK C, 5-23 OLD STREET LONDON EC1V 9HL
 TEL 020 7251 5261 FAX 020 7251 5123 WEB WWW.AHMM.CO.UK

job title
CAMDEN LOCK VILLAGE

drawing title / location
**PROPOSED DEMOLITION DRAWING
 AREA - SECOND FLOOR LAYOUT**

drawn by	checked	scale	status
EN	DC	1:250@A1; 1:500@A3	PLANNING

project	zone	source	classification	drawing no.	revision
12001	MP	-	[12]	102	-