



Camden Lock Village


Existing and Proposed Drawings

ALLFORD
HALL
MONAGHAN
MORRIS


Stanley Sidings / AHMM / 12001 / Camden Lock Village / Existing and Proposed Drawings / August 2012

Section 1

Existing Drawings

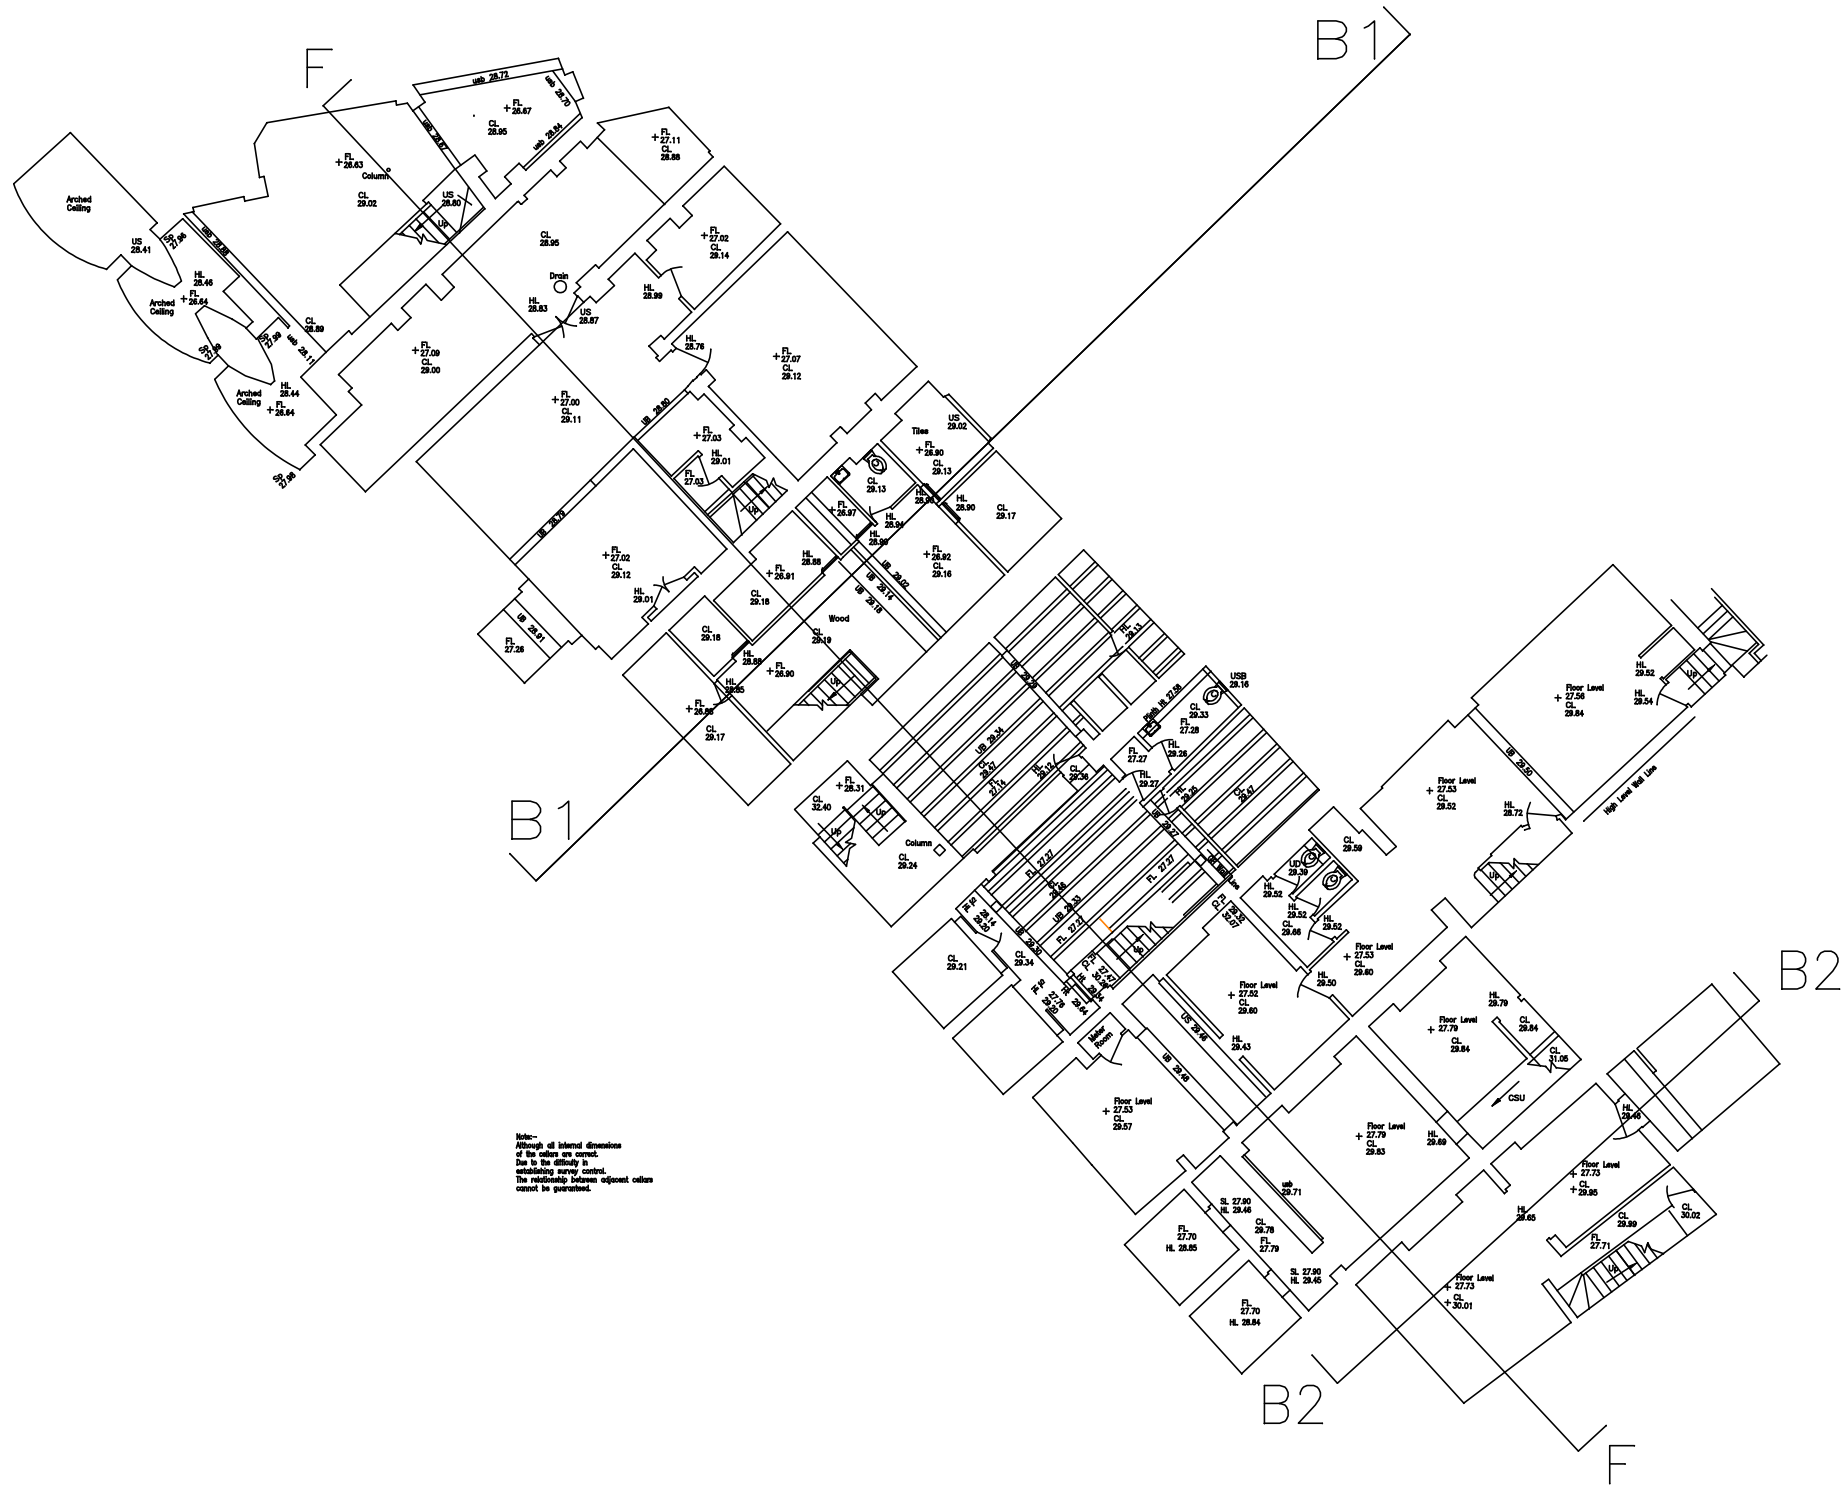

KEY PLAN

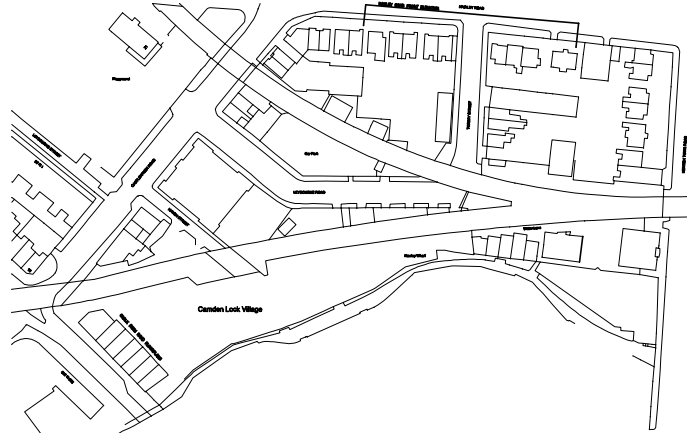

N.T.S

NOTES


- | No | Date | Int |
|----|------|-----|
| 1. | | |
| 2. | | |
| 3. | | |
| 4. | | |
| 5. | | |
| 6. | | |
| 7. | | |
| 8. | | |
- THIS DRAWING MUST NOT BE SCALED.
THE CONTRACTOR IS TO CHECK ALL DIMENSIONS ON SITE.
LEVELS AND GRID ARE RELATED TO PREVIOUS SURVEY OF STABLE MARKET JOB ID - 11806.
GIRTH, SPREADS, HEIGHTS AND SPECIES OF TREES ARE INDICATIVE ONLY.
SURVEY HAS BEEN CARRIED OUT TO AN ACCURACY COMMENSURATE WITH A 1:200 SCALE DRAWING.
DETAILS IN ADJACENT PROPERTIES ARE APPROXIMATE WHERE WE HAVE NO ACCESS.
LEVELS SHOWN ON KERB LINES ARE ROAD (CHANNELS) LEVELS.
IN ALL CASES DRAWING SHOULD BE READ WITH ANNOTATION

Rev	Date	Int	Description	Checked
-----	------	-----	-------------	---------


PROJECT

CANAL MARKET

CLIENT

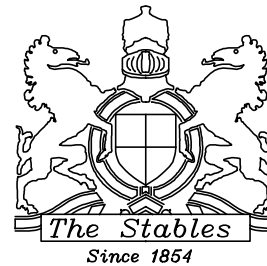

DRAWING ORIGINATOR

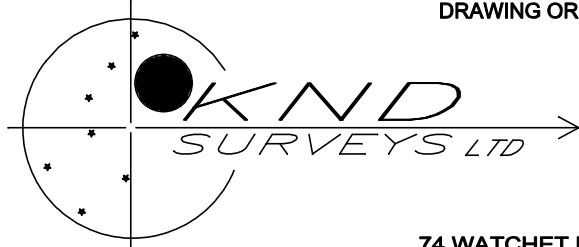

Tel: 01494 718453
Fax: 01494 718453
e-mail: enquiry@kndsveys.com

74 WATCHET LANE
HOLMER GREEN
HIGH WYCOMBE
BUCKINGHAMSHIRE
HP15 6UG



Originator Job Reference :- 11806

DRAWING TITLE
CHALK FARM ROAD
BASEMENT FLOOR R1

FLOORPLANS

Drawing Status	Drawn By: KND SURVEYS	Date: 06.12.06
Information	Scale: 1:200 @ A1	Checked By: PSR
Tender		
Contract		


CT	Sheet 1 of 1	11806-CF-BAS	Rev.
----	--------------	--------------	------

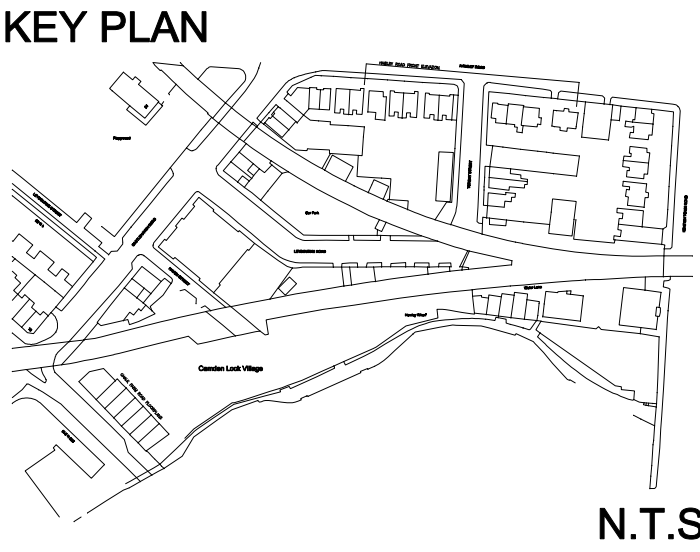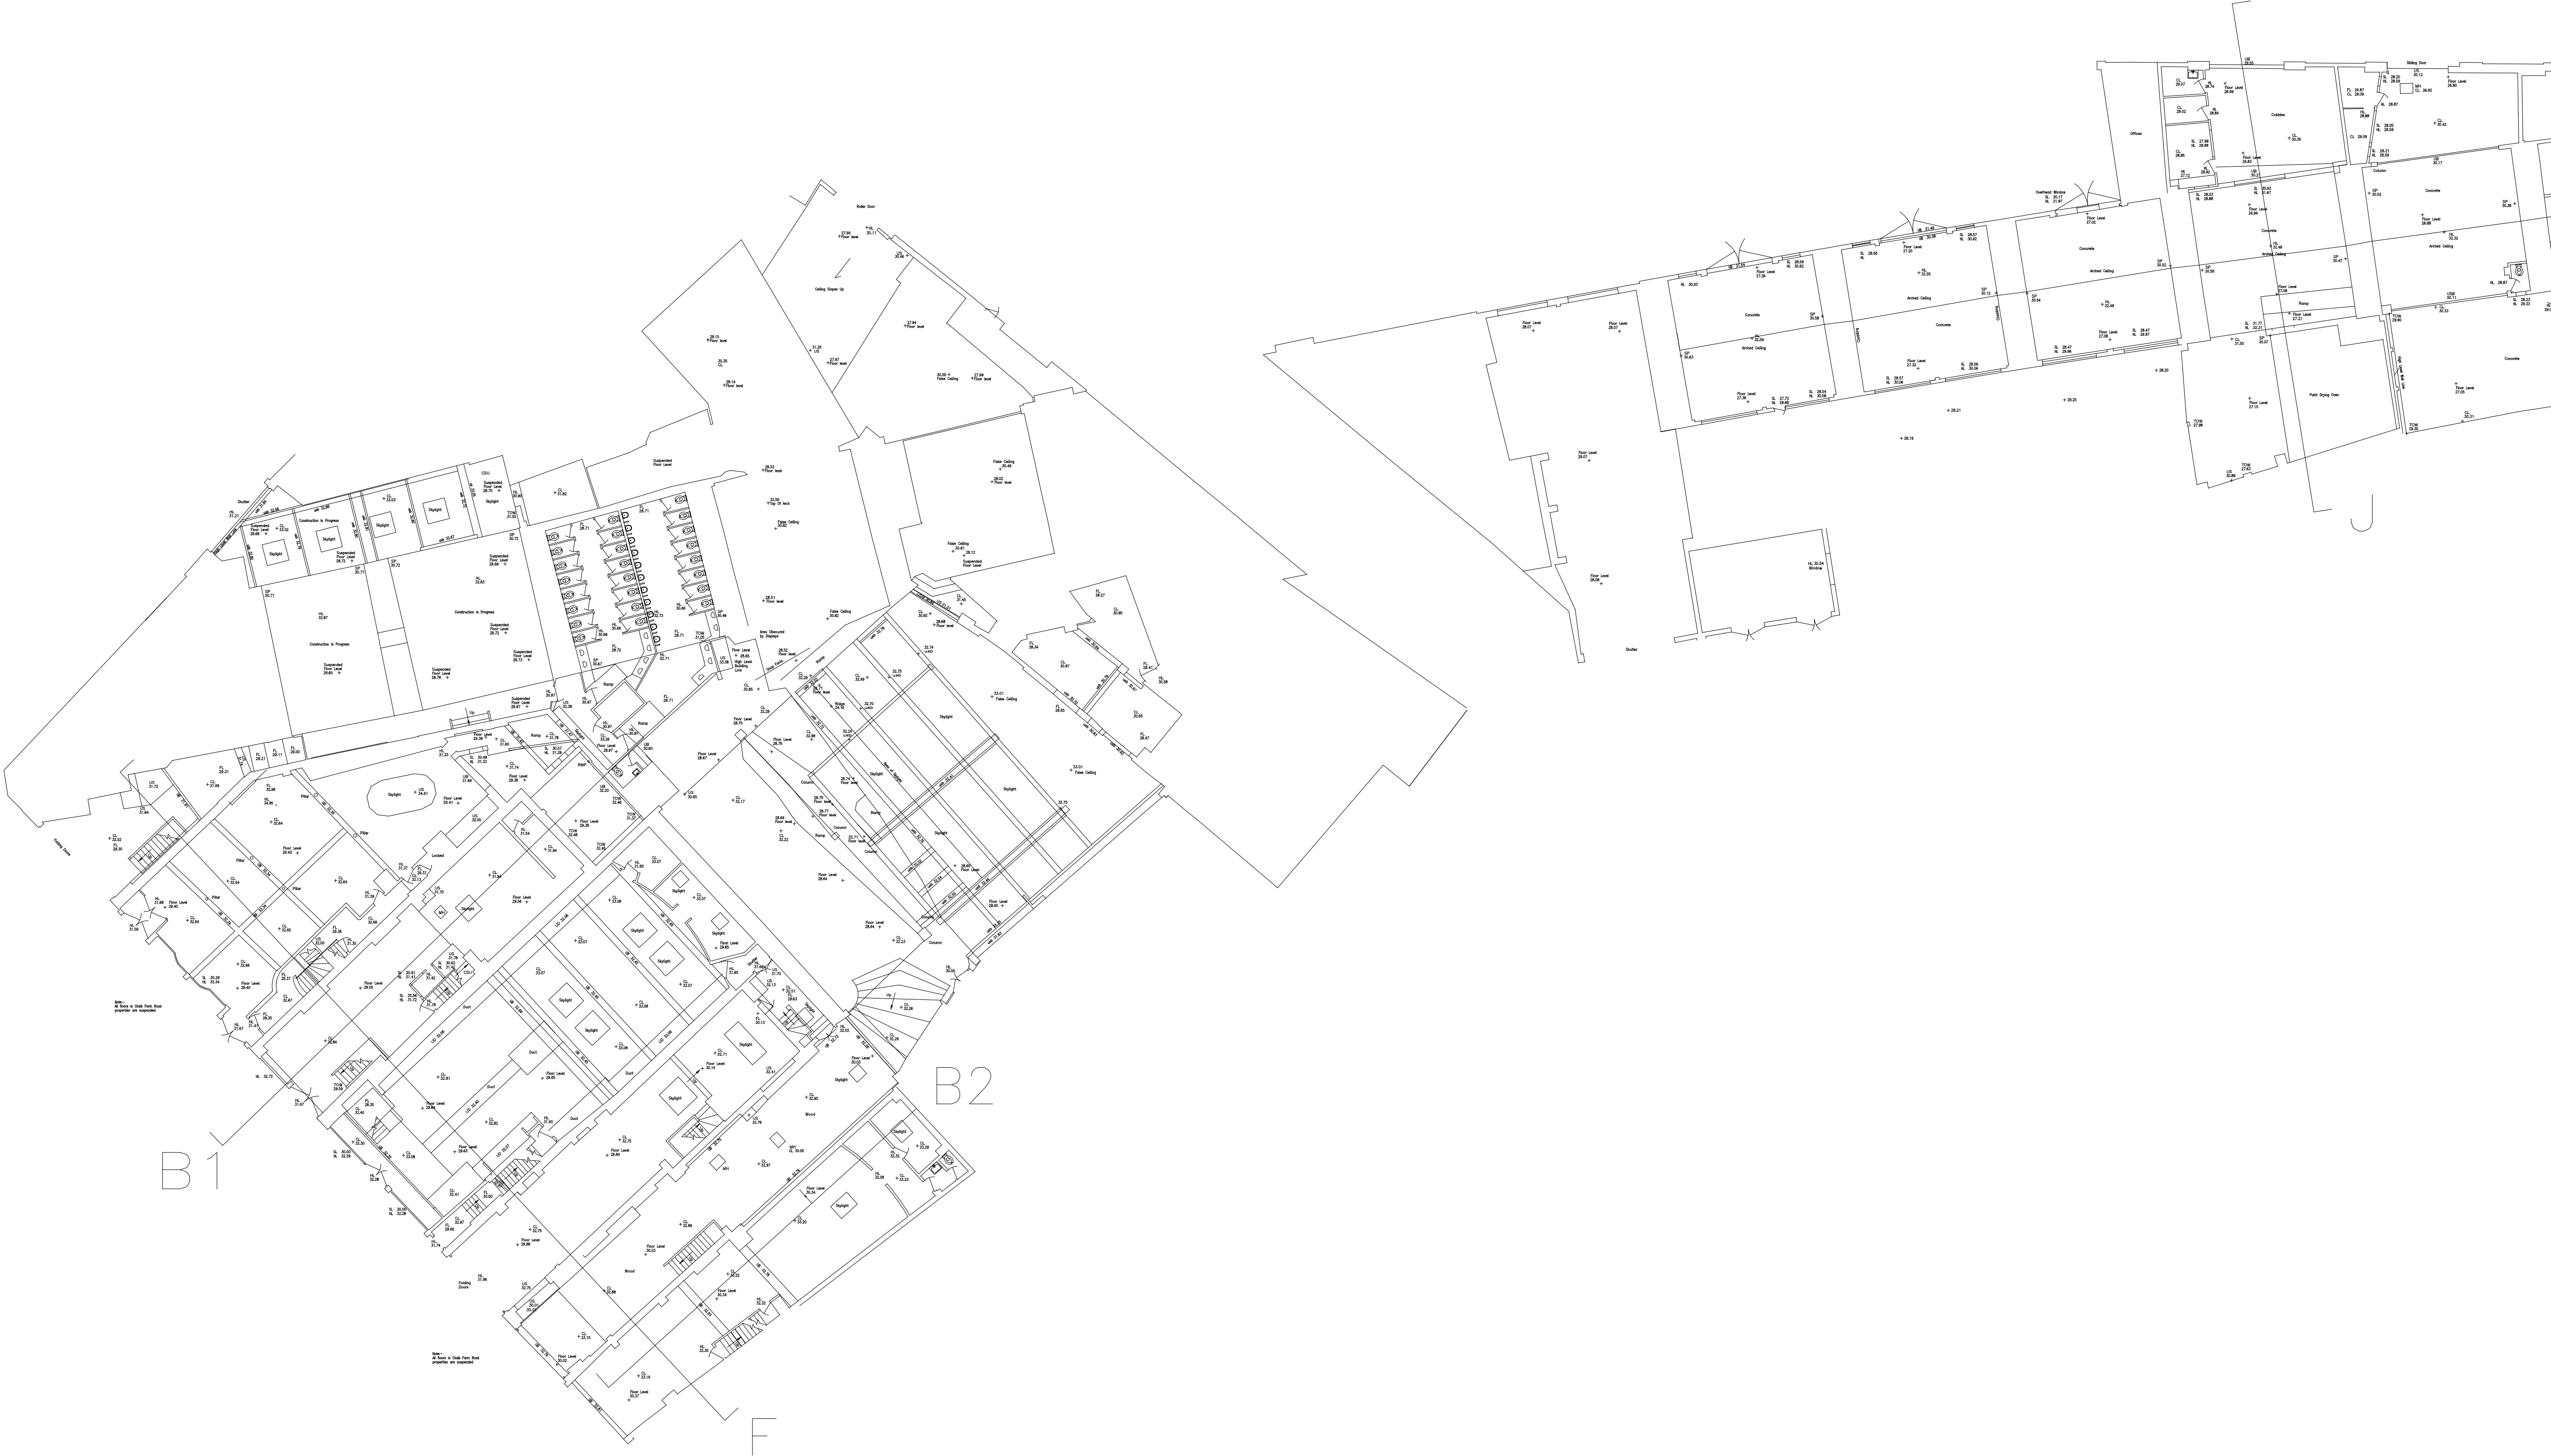

- NOTES**
1. THIS DRAWING MUST NOT BE SCALED.
 2. THE CONTRACTOR IS TO CHECK ALL DIMENSIONS ON SITE.
 3. LEVELS AND GRID ARE RELATED TO PREVIOUS SURVEY OF STABLE MARKET JOB ID - 1806.
 4. GIRTH, SPREADS, HEIGHTS AND SPECIES OF TREES ARE INDICATIVE ONLY.
 5. SURVEY HAS BEEN CARRIED OUT TO AN ACCURACY COMMENSURATE WITH A 1:200 SCALE DRAWING.
 6. DETAILS IN ADJACENT PROPERTIES ARE APPROXIMATE WHERE WE HAVE NO ACCESS.
 7. LEVELS SHOWN ON VERGE LINES ARE ROAD (CHANNELS) LEVELS.
 8. IN ALL CASES DRAWING SHOULD BE READ WITH ANNOTATION

Rev	Date	In1	Description	Checked
-----	------	-----	-------------	---------

PROJECT
CANAL MARKET

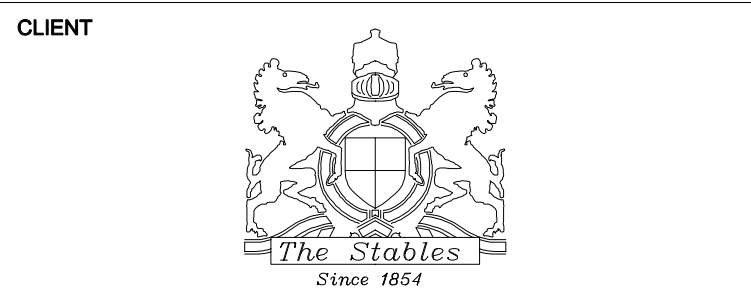

DRAWING ORIGINATOR

74 WATCHET LANE
HOLMER GREEN
HIGH WYCOMBE
BUCKINGHAMSHIRE
HP15 6UG

Tel: 01494 718453
Fax: 01494 718453
e-mail: enquiry@knds-surveys.com

Originator Job Reference :- 11806

DRAWING TITLE
**CHALK FARM ROAD
GROUND FLOOR R1**


FLOORPLANS

Drawing Status	Drawn By: KND SURVEYS	Date: 06.12.06
Information	Scale: 1:200 @ A1	Checked By: PGR
Tender		
Contract		

--	--

PROJECT

CANAL MARKET



KND
SURVEYS LTD

Tel: 01494 718453
Fax: 01494 718453
e-mail: enquiry@kndsveys.com

74 WATCHET LANE
HOLMER GREEN
HIGH WYCOMBE
BUCKINGHAMSHIRE
HP15 6UG



DRAWING TITLE

CHALK FARM ROAD
FIRST FLOOR R1

--	--

	Drawing No.	Rev.
--	-------------	------

--	--	--	--

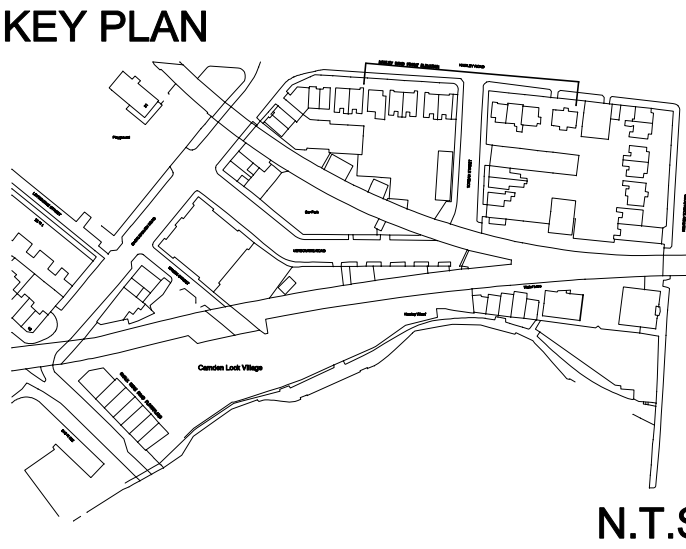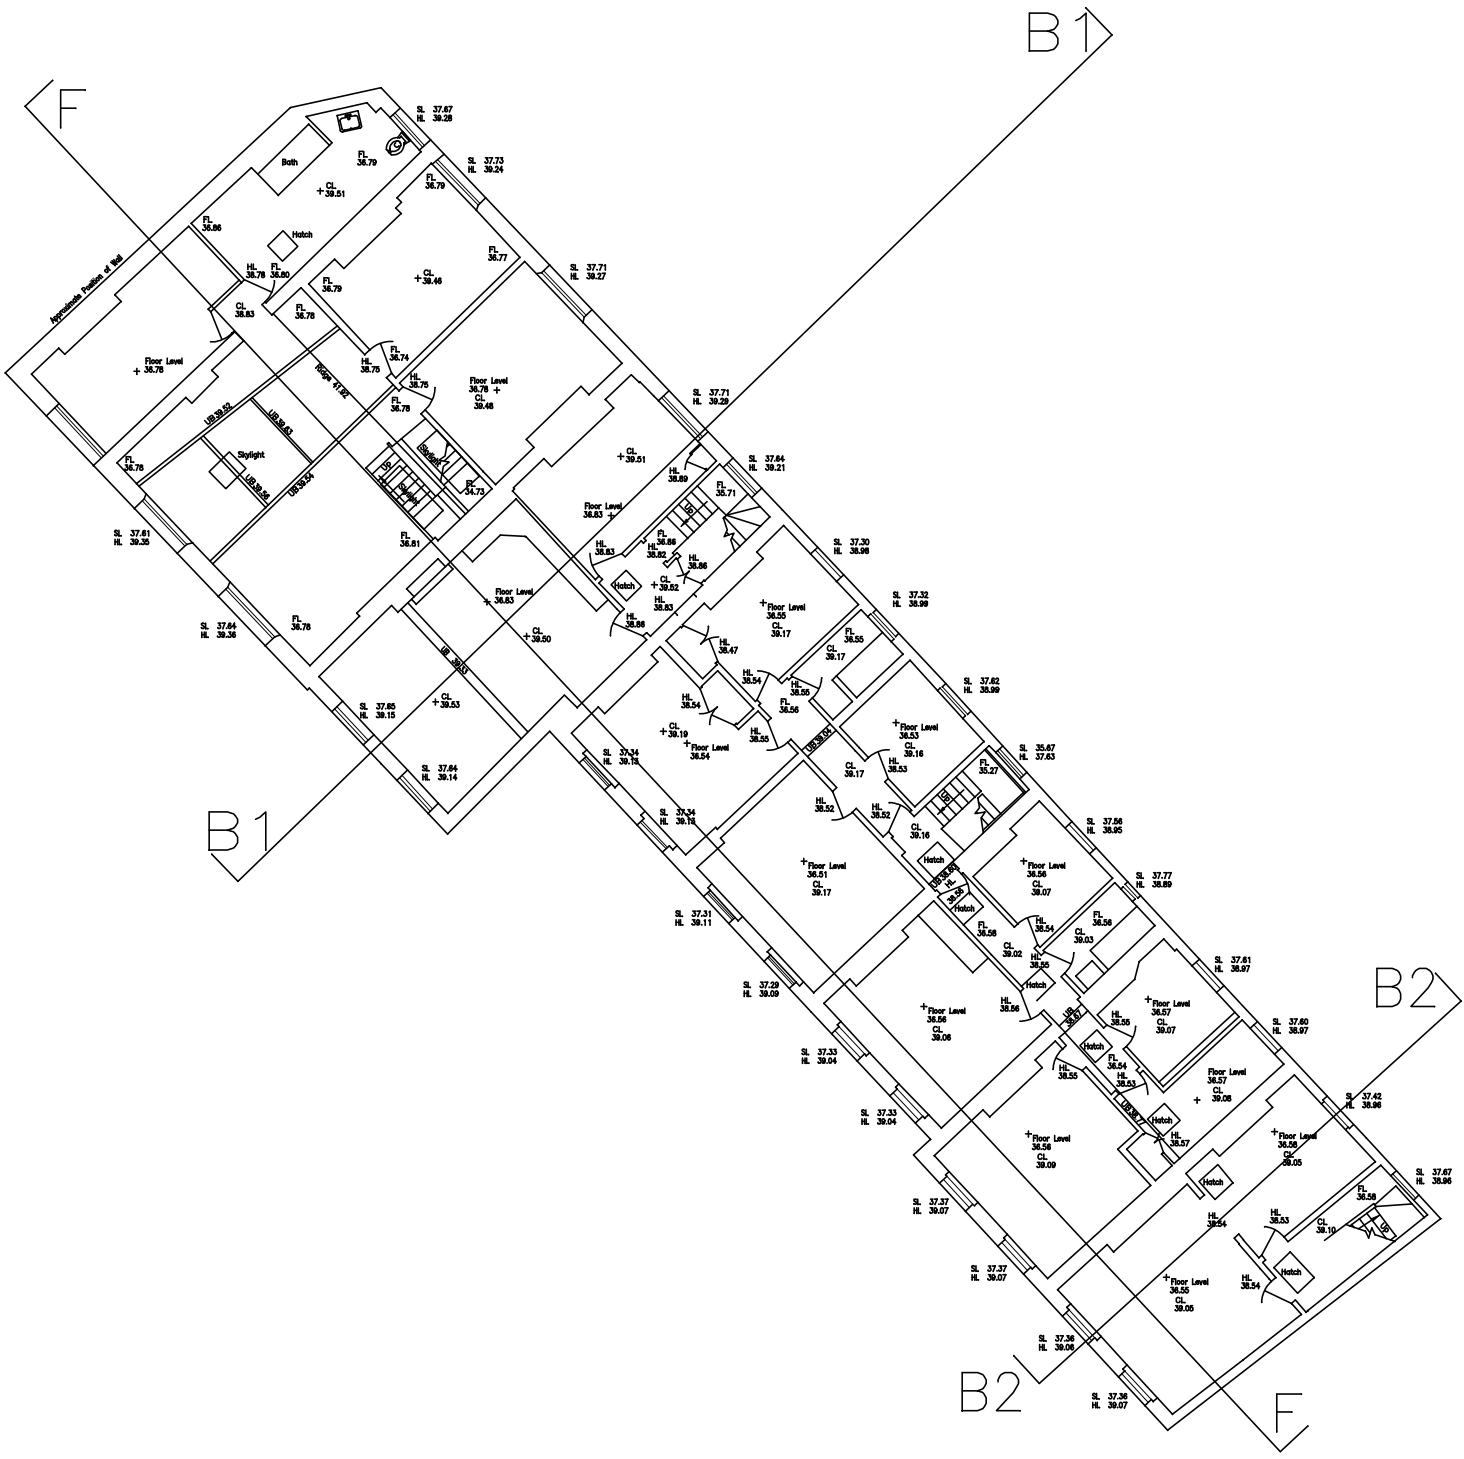

NOTES

- No

Date

In1
1.

2.

3.

4.

5.

6.

7.

8.
- THIS DRAWING MUST NOT BE SCALED.

THE CONTRACTOR IS TO CHECK ALL DIMENSIONS ON SITE.

LEVELS AND GRID ARE RELATED TO PREVIOUS SURVEY OF STABLE MARKET JOB ID - H2408.



GIRTH, SPREADS, HEIGHTS AND SPECIES OF TREES ARE INDICATIVE ONLY.


SURVEY HAS BEEN CARRIED OUT TO AN ACCURACY COMMENSURATE WITH A 1:200 SCALE DRAWING.

DETAILS IN ADJACENT PROPERTIES ARE APPROXIMATE WHERE WE HAVE NO ACCESS.


LEVELS SHOWN ON KERB LINES ARE ROAD (CHANNELS) LEVELS.

IN ALL CASES DRAWING SHOULD BE READ WITH ANNOTATION

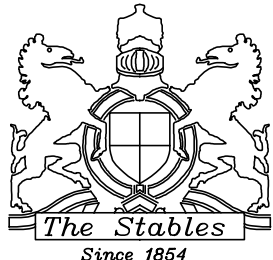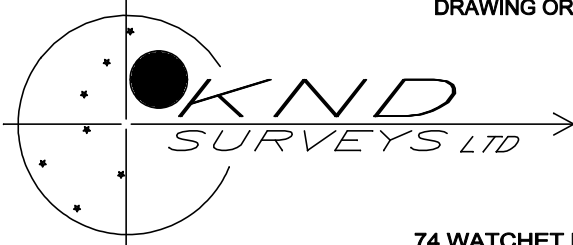Rev	Date	In1	Description	Checked
PROJECT				
CANAL MARKET				
CLIENT				
				
DRAWING ORIGINATOR				
				
Tel: 01494 718453 Fax: 01494 718453 e-mail: enquiry@kndsveys.com				
74 WATCHET LANE HOLMER GREEN BUCKINGHAMSHIRE HP15 6UG				
Originator Job Reference :- 11806				
DRAWING TITLE				
CHALK FARM ROAD SECOND FLOOR R1				
FLOORPLANS				
Drawing Status		Drawn By: KND SURVEYS		Date: 06.12.06
Information		Scale: 1:200 @ A1		Checked By: PSR
Tender				
Contract				
CT		Sheet 1 of 1		11806-CF-2ND
		Drawing No.		Rev.

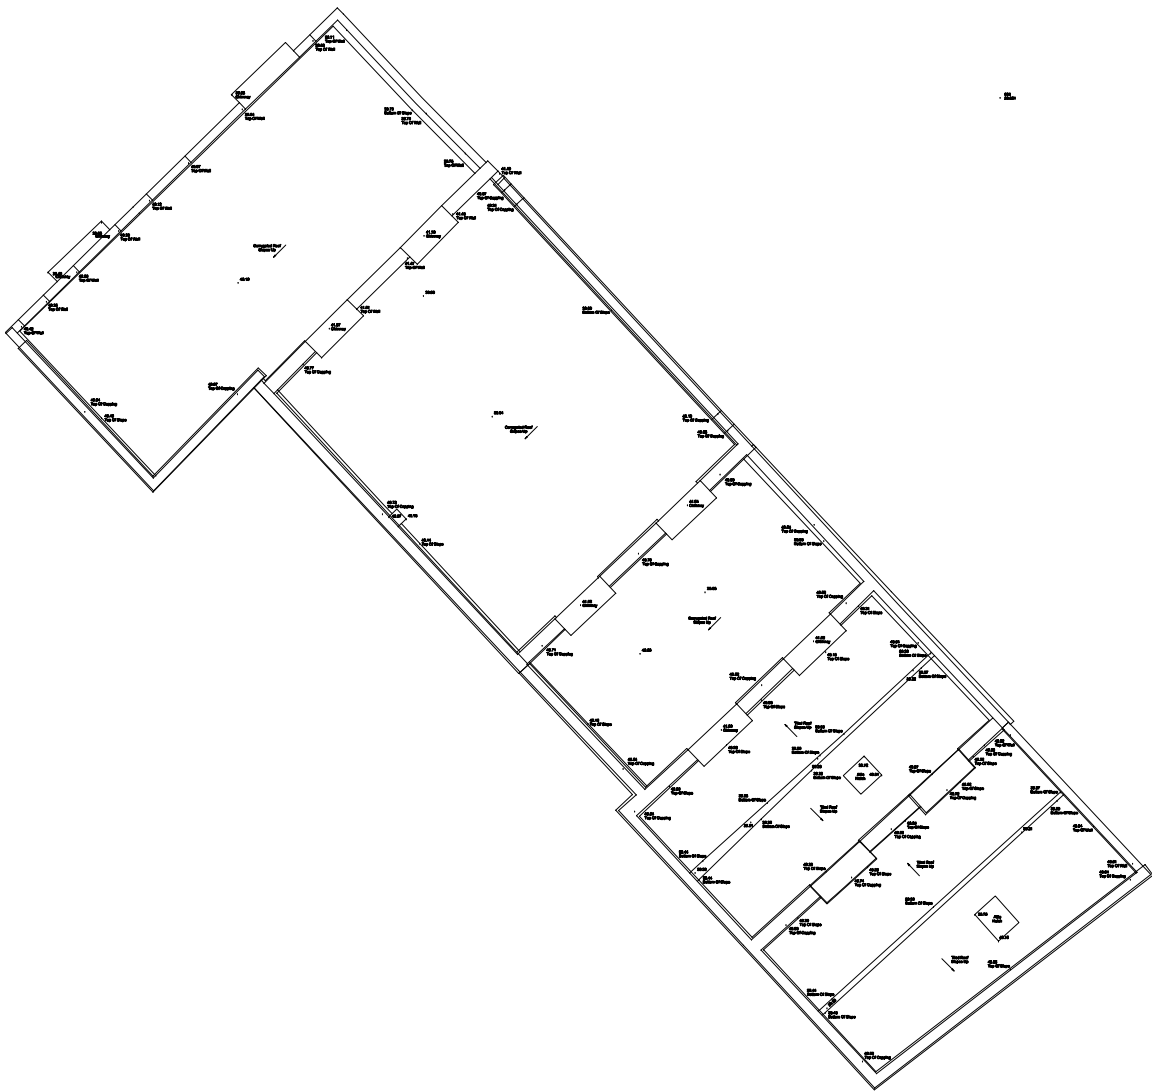

KEY PLAN

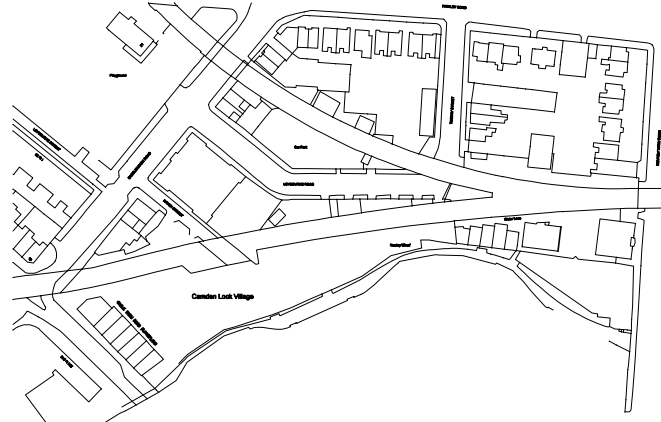

N.T.S

NOTES

- | No | Date | In1 |
|----|------|-----|
| 1. | | |
| 2. | | |
| 3. | | |
| 4. | | |
| 5. | | |
| 6. | | |
| 7. | | |
| 8. | | |
- THIS DRAWING MUST NOT BE SCALED.
THE CONTRACTOR IS TO CHECK ALL DIMENSIONS ON SITE.
LEVELS AND GRID ARE RELATED TO PREVIOUS SURVEY OF STABLE MARKET JOB ID - H2406.
GIRTH, SPREADS, HEIGHTS AND SPECIES OF TREES ARE INDICATIVE ONLY.
SURVEY HAS BEEN CARRIED OUT TO AN ACCURACY COMMENSURATE WITH A 1:200 SCALE DRAWING.
DETAILS IN ADJACENT PROPERTIES ARE APPROXIMATE WHERE WE HAVE NO ACCESS.
LEVELS SHOWN ON KERB LINES ARE ROAD (CHANNELS) LEVELS.
IN ALL CASES DRAWING SHOULD BE READ WITH ANNOTATION

Rev	Date	In1	Description	Checked
-----	------	-----	-------------	---------


PROJECT

CANAL MARKET

CLIENT



DRAWING ORIGINATOR

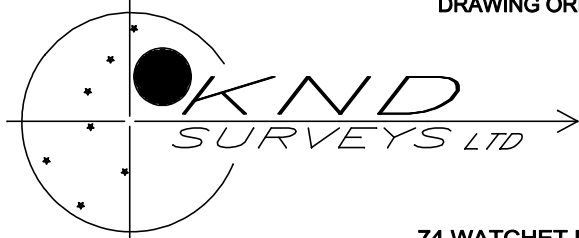

Tel: 01494 718453
Fax: 01494 718453
e-mail: enquiry@kndsveys.com

74 WATCHET LANE
HOLMER GREEN
HIGH WYCOMBE
BUCKINGHAMSHIRE
HP15 6UG

Originator Job Reference :- G2911

DRAWING TITLE
CHALK FARM ROAD
ROOF PLAN

FLOORPLANS


Drawing Status	Drawn By: KND SURVEYS	Date: 15.08.11
Information	Scale: 1:200 @ A1	Checked By: PSR
Tender		
Contract		

CT	Sheet 1 of 1	G2911-RP	Rev.
----	--------------	----------	------



Datum: 25.00m A.O.D.

KEY PLAN

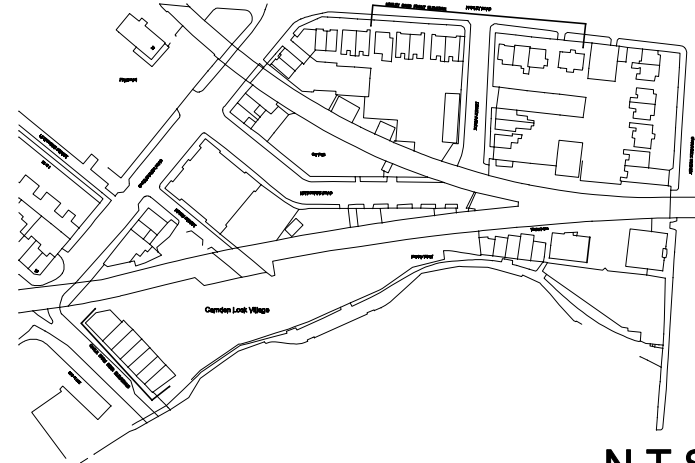

N.T.S

NOTES


- | No | Date | Int |
|----|------|-----|
| 1. | | |
| 2. | | |
| 3. | | |
| 4. | | |
| 5. | | |
| 6. | | |
| 7. | | |
| 8. | | |
- THIS DRAWING MUST NOT BE SCALED.
THE CONTRACTOR IS TO CHECK ALL DIMENSIONS ON SITE.
LEVELS AND GRID ARE RELATED TO PREVIOUS SURVEY OF STABLE MARKET JOB ID - H2406.
GIRTH, SPREADS, HEIGHTS AND SPECIES OF TREES ARE INDICATIVE ONLY.
SURVEY HAS BEEN CARRIED OUT TO AN ACCURACY COMMENSURATE WITH A 1:200 SCALE DRAWING.
DETAILS IN ADJACENT PROPERTIES ARE APPROXIMATE WHERE WE HAVE NO ACCESS.
LEVELS SHOWN ON KERB LINES ARE ROAD (CHANNELS) LEVELS.
IN ALL CASES DRAWING SHOULD BE READ WITH ANNOTATION

Rev	Date	Int	Description	Checked
-----	------	-----	-------------	---------


PROJECT

CANAL MARKET

CLIENT

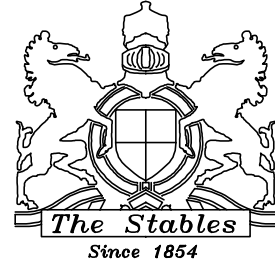

DRAWING ORIGINATOR

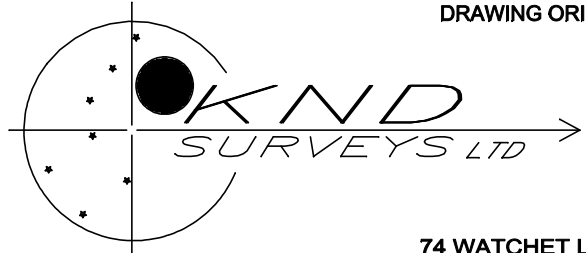

Tel: 01494 718453
Fax: 01494 718453
e-mail: enquiry@kndsveys.com

74 WATCHET LANE
HOLMER GREEN
HIGH WYCOMBE
BUCKINGHAMSHIRE
HP15 6UG

Originator Job Reference :- 11806

DRAWING TITLE
FRONT ELEVATION OF CHALK
FARM ROAD R1

ELEVATIONS


Drawing Status	Drawn By: KND SURVEYS	Date: 06.12.06
Information	Scale: 1:200 @ A1	Checked By: PSR
Tender		
Contract		

	Drawing No.	Rev.
CT	Sheet 1 of 1 11806-FR-EL	

N.T.S

NOTES

No	Date	In/1
1.		THIS DRAWING MUST NOT BE SCALED.
2.		THE CONTRACTOR IS TO CHECK ALL DIMENSIONS ON SITE.
3.		LEVELS AND GRID ARE RELATED TO PREVIOUS SURVEY
4.		OF STABLE MARKET PLACE.
5.		GRITH, SPREADS, HEIGHTS AND SPECIES OF TREES ARE INDICATIVE ONLY.
6.		SURVEY HAS BEEN CARRIED OUT TO AN ACCURACY COMMENSURATE WITH A 1:250 SCALE DRAWING.
7.		DETAILS IN ADJACENT PROPERTIES ARE APPROXIMATE WHERE WE HAVE NO ACCESS.
8.		LEVELS SHOWN ON HERB LINES ARE ROAD (CHANNELS) LEVELS.
9.		IN ALL CASES DRAWING SHOULD BE READ WITH ANNOTATION

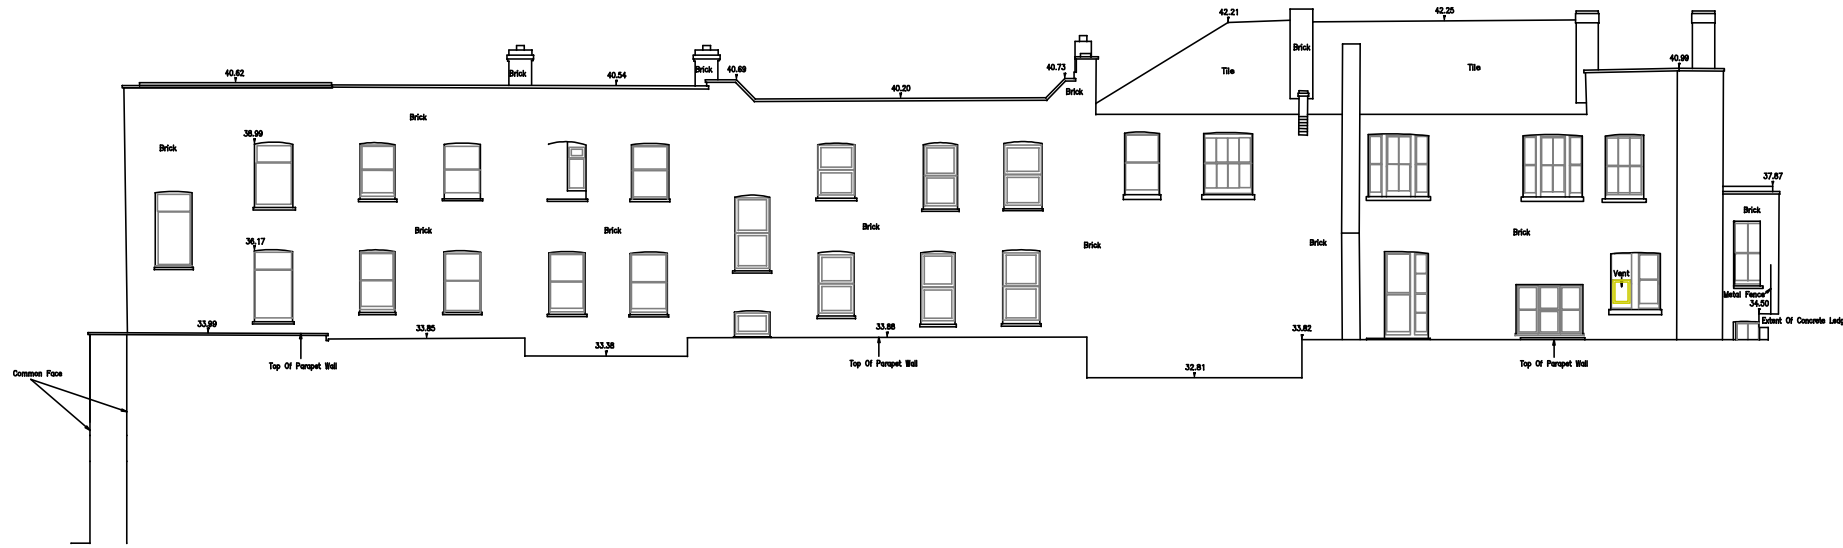


Datum 25.00m A.O.D.

Rev	Date	In'l	Description	Checked
-----	------	------	-------------	---------

PROJECT

CANAL MARKET

CLIENT

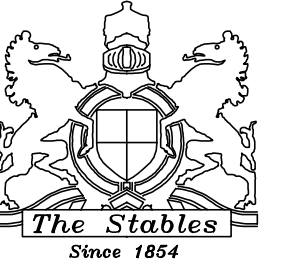

DRAWING ORIGINATOR



Tel: 01494 718453
Fax: 01494 718453
e-mail: enquiry@knds-surveys.com

74 WATCHET LANE
HOLMER GREEN
HIGH WYCOMBE
BUCKINGHAMSHIRE
HP15 6UG

Originator Job Reference :- 11806


DRAWING TITLE

REAR ELEVATION OF CHALK
FARM ROAD R1

ELEVATIONS

Drawing Status		Drawn By: KND SURVEYS	Date: 06.12.06
Information		Scale: 1:200 @ A1	Checked By: PSR
Tender			
Contract			


CT	Drawing No.		Rev.
	Sheet 1 of 1	I1806-RE-EL	

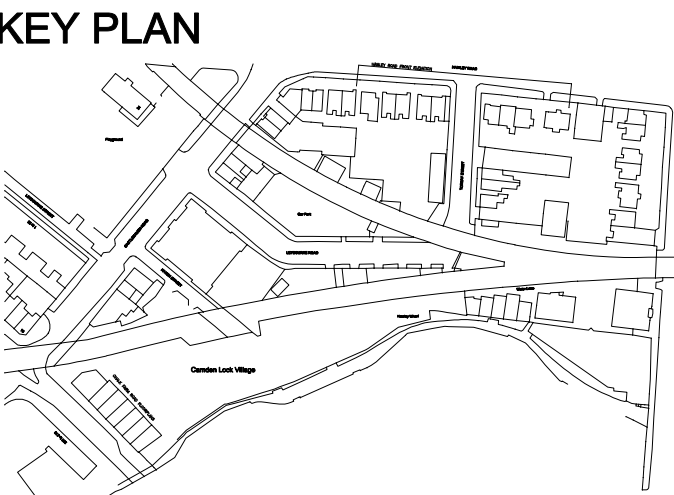


N.T.S

NOTES


- | No | Date | Int |
|----|------|-----|
| 1. | | |
| 2. | | |
| 3. | | |
| 4. | | |
| 5. | | |
| 6. | | |
| 7. | | |
| 8. | | |
- THIS DRAWING MUST NOT BE SCALED.
THE CONTRACTOR IS TO CHECK ALL DIMENSIONS ON SITE.
LEVELS AND GRID ARE RELATED TO PREVIOUS SURVEY
OF STABLE MARKET JOB ID - H2406.
GIRTH, SPREADS, HEIGHTS AND SPECIES OF TREES ARE
INDICATIVE ONLY.
SURVEY HAS BEEN CARRIED OUT TO AN ACCURACY
COMMENSURATE WITH A 1:200 SCALE DRAWING.
DETAILS IN ADJACENT PROPERTIES ARE APPROXIMATE WHERE
WE HAVE NO ACCESS.
LEVELS SHOWN ON KERB LINES ARE ROAD (CHANNELS) LEVELS.
IN ALL CASES DRAWING SHOULD BE READ WITH ANNOTATION

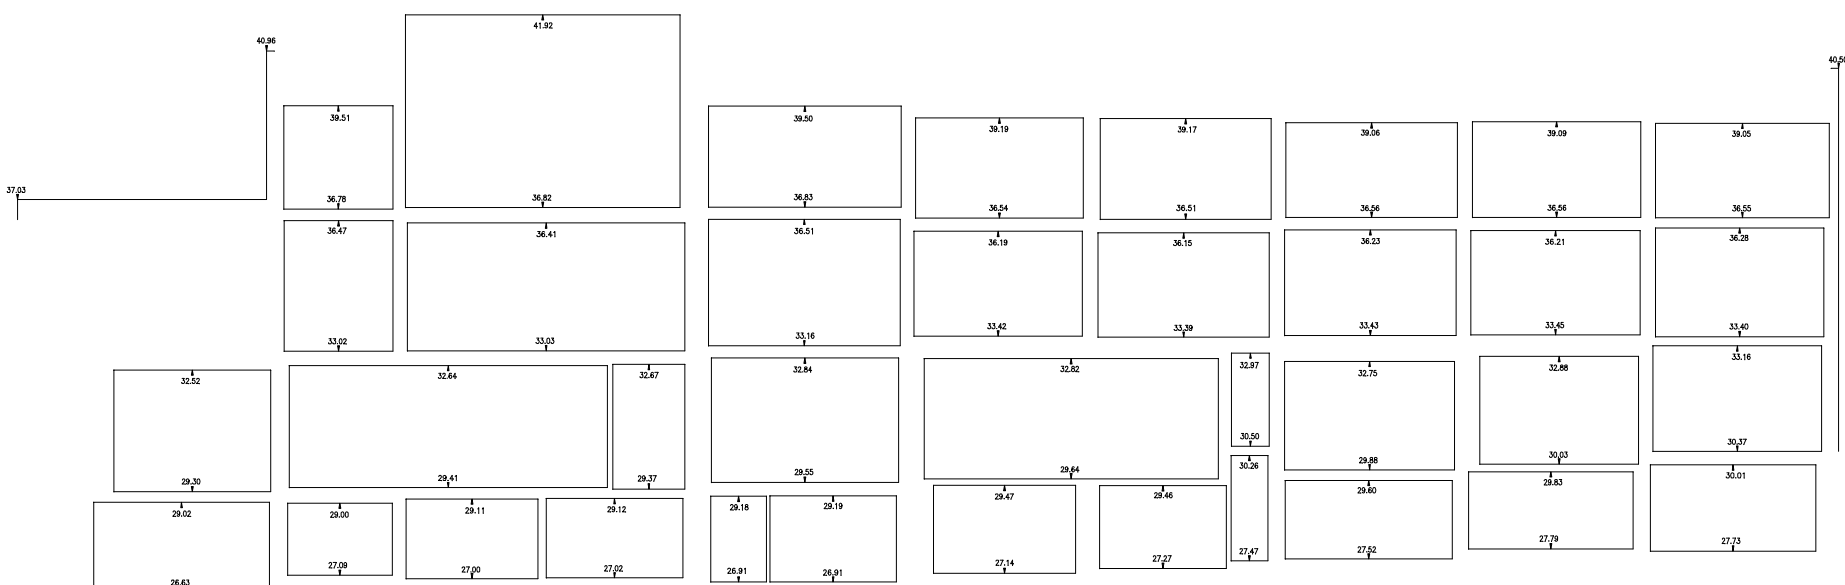

Section F

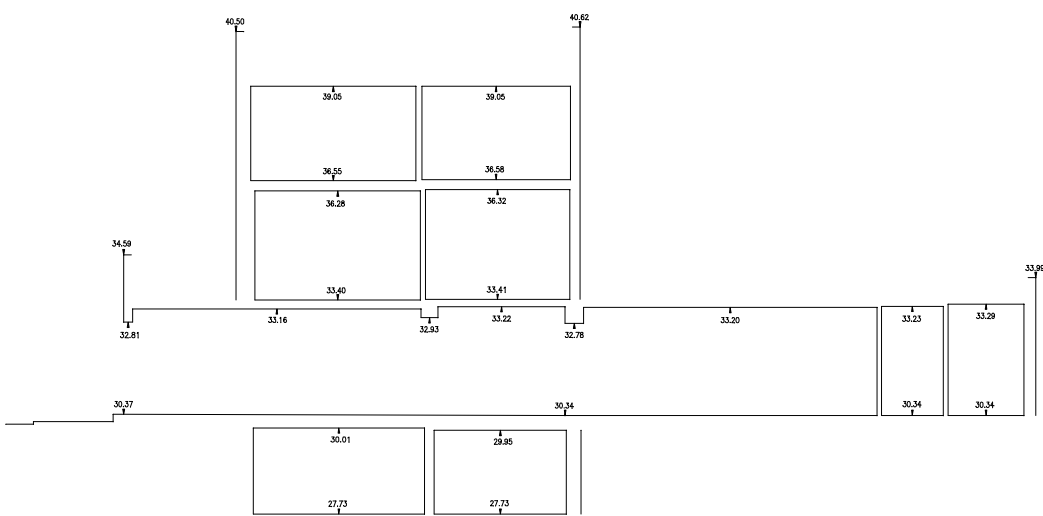


Section B2

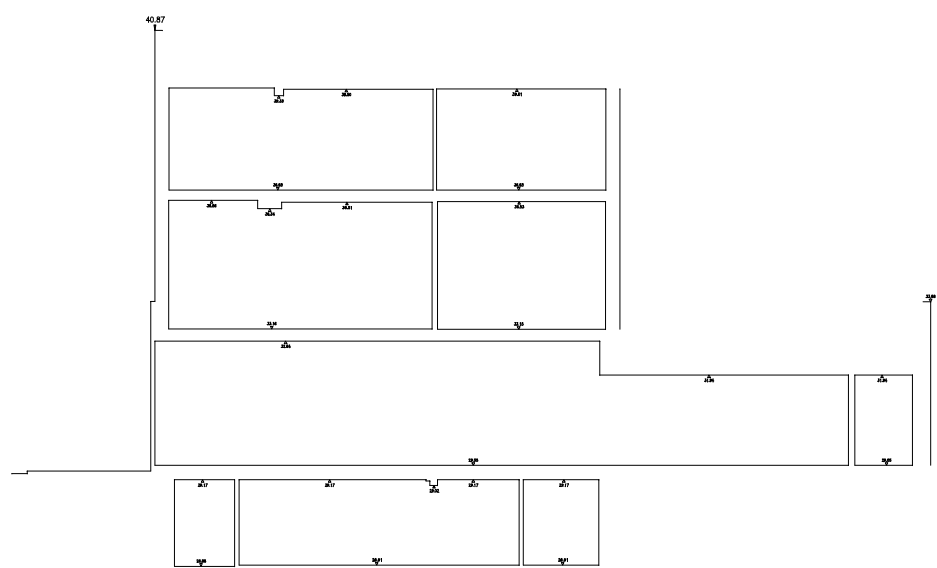

Section B1

CANAL MARKET

CLIENT

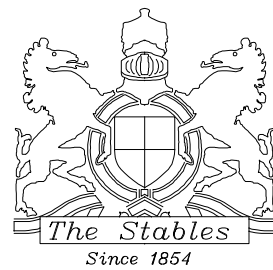

DRAWING ORIGINATOR



Tel: 01494 718453
Fax: 01494 718453
e-mail: enquiry@knds-surveys.com

74 WATCHET LANE
HOLMER GREEN
HIGH WYCOMBE
BUCKINGHAMSHIRE
HP15 6UG


Originator Job Reference -> 11806

DRAWING TITLE
CHALK FARM ROAD


SECTIONS

Drawn By:	KND SURVEYS	Date:	06.12.06
Information:	Scale:	1:200 @ A1	Checked By:
Tender:			PSR
Contract:			

CT	Sheet 1 of 1	11806-SEC	Rev.
----	--------------	-----------	------

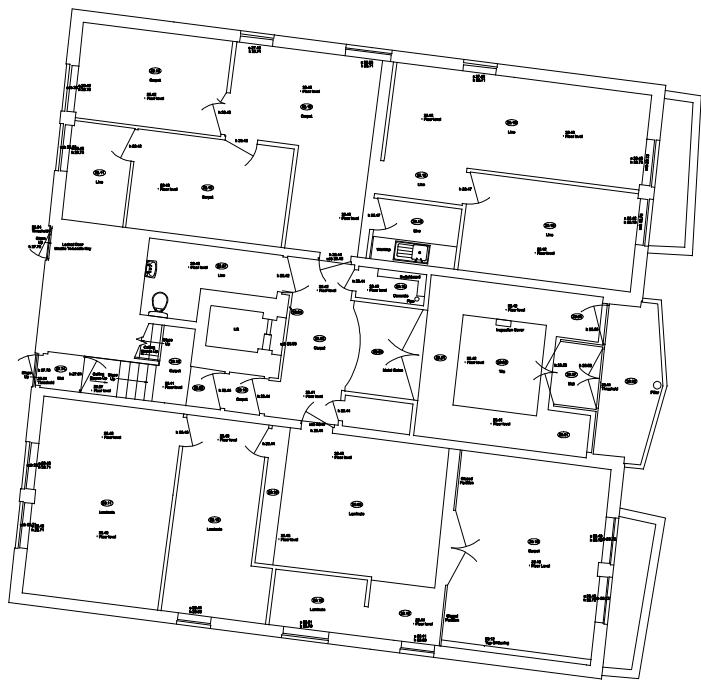

KEY PLAN

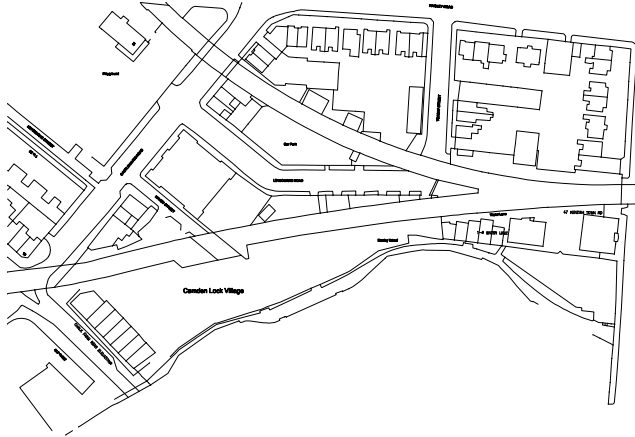

N.T.S

NOTES

No	Date	In1
1.		
2.		
3.		
4.		
5.		
6.		
7.		
8.		


THIS DRAWING MUST NOT BE SCALED.
THE CONTRACTOR IS TO CHECK ALL DIMENSIONS ON SITE.
LEVELS AND GRID ARE RELATED TO PREVIOUS SURVEY
OF STABLE MARKET JOB ID - 12406.
GIRTH, SPREADS, HEIGHTS AND SPECIES OF TREES ARE
INDICATIVE ONLY.
SURVEY HAS BEEN CARRIED OUT TO AN ACCURACY
COMMENSURATE WITH A 1:200 SCALE DRAWING.
DETAILS IN ADJACENT PROPERTIES ARE APPROXIMATE WHERE
WE HAVE NO ACCESS.
LEVELS SHOWN ON KERB LINES ARE ROAD (CHANNELS) LEVELS.
IN ALL CASES DRAWING SHOULD BE READ WITH ANNOTATION

Rev	Date	In1	Description	Checked
-----	------	-----	-------------	---------

PROJECT

CANAL MARKET

CLIENT

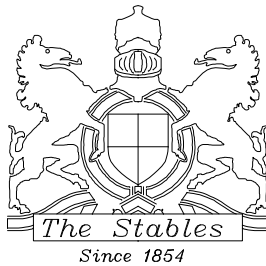

DRAWING ORIGINATOR



Tel: 01494 718453
Fax: 01494 718453
e-mail: enquiry@kndsveys.com

74 WATCHET LANE
HOLMER GREEN
HIGH WYCOMBE
BUCKINGHAMSHIRE
HP15 6UG



Originator Job Reference :- G2911

DRAWING TITLE
1-6 WATER LANE &
47 KENTISH TOWN RD - GRD

FLOORPLANS

Drawing Status	Drawn By: KND SURVEYS	Date: 15.08.11
Information	Scale: 1:200 @ A1	Checked By: PGR
Tender		
Contract		

	Drawing No.	Rev.
CT	Sheet 1 of 1	G2911-GRD

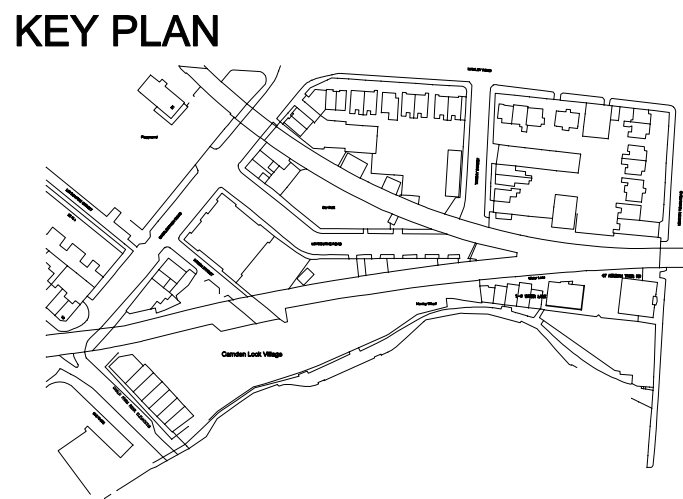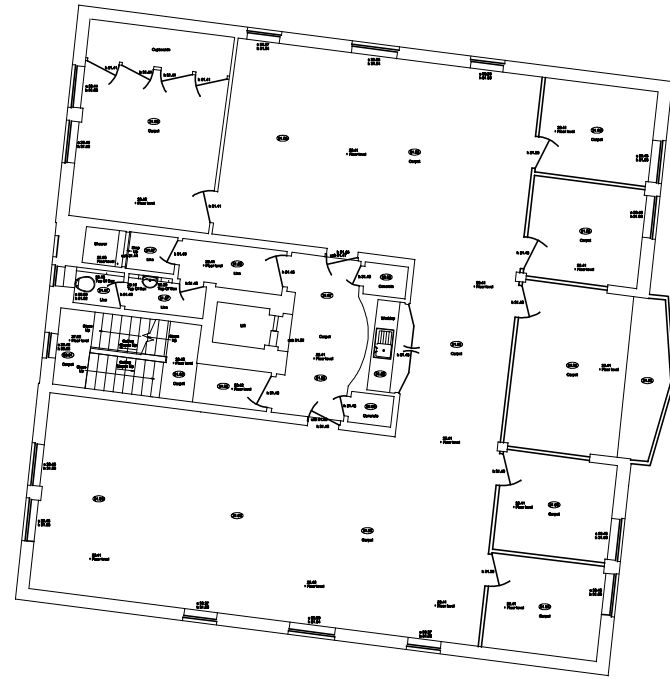

N.T.S

NOTES

No	Date	Is/1
1.		
2.		
3.		
4.		
5.		
6.		
7.		
8.		


THIS DRAWING MUST NOT BE SCALED.
THE CONTRACTOR IS TO CHECK ALL DIMENSIONS ON SITE.
LEVELS AND GRID ARE RELATED TO PREVIOUS SURVEY
OF STABLE MARKET JOB ID - H2406.
GIRTH, SPREADS, HEIGHTS AND SPECIES OF TREES ARE
INDICATIVE ONLY.
SURVEY HAS BEEN CARRIED OUT TO AN ACCURACY
COMMENSURATE WITH A 1:200 SCALE DRAWING.
DETAILS IN ADJACENT PROPERTIES ARE APPROXIMATE WHERE
WE HAVE NO ACCESS.
LEVELS SHOWN ON KERB LINES ARE ROAD (CHANNELS) LEVELS.
IN ALL CASES DRAWING SHOULD BE READ WITH ANNOTATION

Rev	Date	Is/1	Description	Checked
-----	------	------	-------------	---------


PROJECT

CANAL MARKET

CLIENT

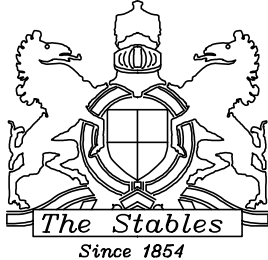

DRAWING ORIGINATOR

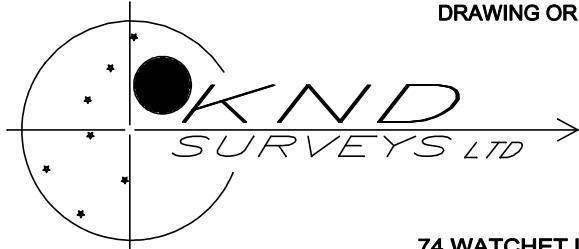

Tel: 01494 718453
Fax: 01494 718453
e-mail: enquiry@kndsveys.com

74 WATCHET LANE
HOLMER GREEN
HIGH WYCOMBE
BUCKINGHAMSHIRE
HP15 6UG

Originator Job Reference :- G2911

DRAWING TITLE
1-6 WATER LANE &
47 KENTISH TOWN RD - 1ST


FLOORPLANS

Drawing Status	Drawn By: KND SURVEYS	Date: 15.08.11
Information	Scale: 1:200 @ A1	Checked By: PJR
Tender		
Contract		

	Drawing No.	Rev.
CT	Sheet 1 of 1 G2911-1ST	



KEY PLAN

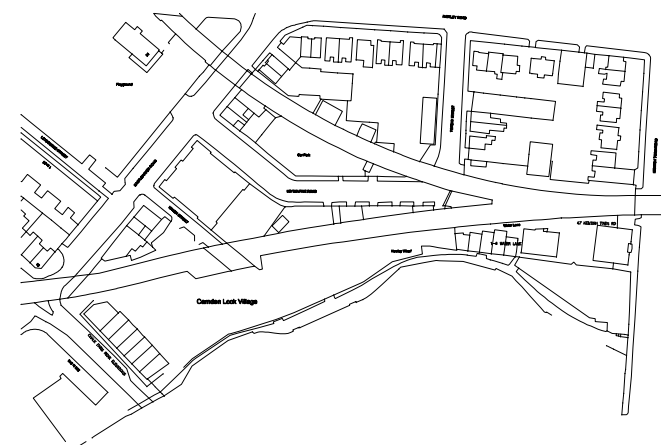

N.T.S

NOTES

No	Date	Int
1.		
2.		
3.		
4.		
5.		
6.		
7.		
8.		

THIS DRAWING MUST NOT BE SCALED.

THE CONTRACTOR IS TO CHECK ALL DIMENSIONS ON SITE.

LEVELS AND GRID ARE RELATED TO PREVIOUS SURVEY OF STABLE MARKET JOB ID - 16346.

GIRTH, SPREADS, HEIGHTS AND SPECIES OF TREES ARE INDICATIVE ONLY.

SURVEY HAS BEEN CARRIED OUT TO AN ACCURACY COMMENSURATE WITH A 1:200 SCALE DRAWING.

DETAILS IN ADJACENT PROPERTIES ARE APPROXIMATE WHERE WE HAVE NO ACCESS.

LEVELS SHOWN ON KERB LINES ARE ROAD (CHANNELS) LEVELS.


IN ALL CASES DRAWING SHOULD BE READ WITH ANNOTATION

Rev	Date	Int	Description	Checked
-----	------	-----	-------------	---------

PROJECT

CANAL MARKET

CLIENT

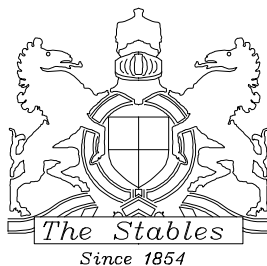

DRAWING ORIGINATOR



74 WATCHET LANE
HOLMER GREEN
HIGH WYCOMBE
BUCKINGHAMSHIRE
HP15 6UG

Tel: 01494 718453
Fax: 01494 718453
e-mail: enquiry@kndsurveys.com

Originator Job Reference :- G2911

DRAWING TITLE

1-6 WATER LANE &
47 KENTISH TOWN RD - 2ND

FLOORPLANS


Drawing Status	Drawn By: KND SURVEYS	Date: 15.08.11
Information	Scale: 1:200 @ A1	Checked By: PGR
Tender		
Contract		

	Drawing No.	Rev.
CT	Sheet 1 of 1 G2911-2ND	

N.T.S

NOTES

No	Date	In/1
1.		THIS DRAWING MUST NOT BE SCALED.
2.		THE CONTRACTOR IS TO CHECK ALL DIMENSIONS ON SITE.
3.		LEVELS AND GRID ARE RELATED TO PREVIOUS SURVEY OF STABLE MARKET JOB ID: H2406.
4.		GIRTH, SPREADS, HEIGHTS AND SPECIES OF TREES ARE INDICATIVE ONLY.
5.		SURVEY HAS BEEN CARRIED OUT TO AN ACCURACY COMMENSURATE WITH A 1:200 SCALE DRAWING.
6.		DETAILS IN ADJACENT PROPERTIES ARE APPROXIMATE WHERE WE HAVE NO ACCESS.
7.		LEVELS SHOWN ON KERB LINES ARE ROAD (CHANNEL) LEVELS.
8.		IN ALL CASES DRAWING SHOULD BE READ WITH ANNOTATION

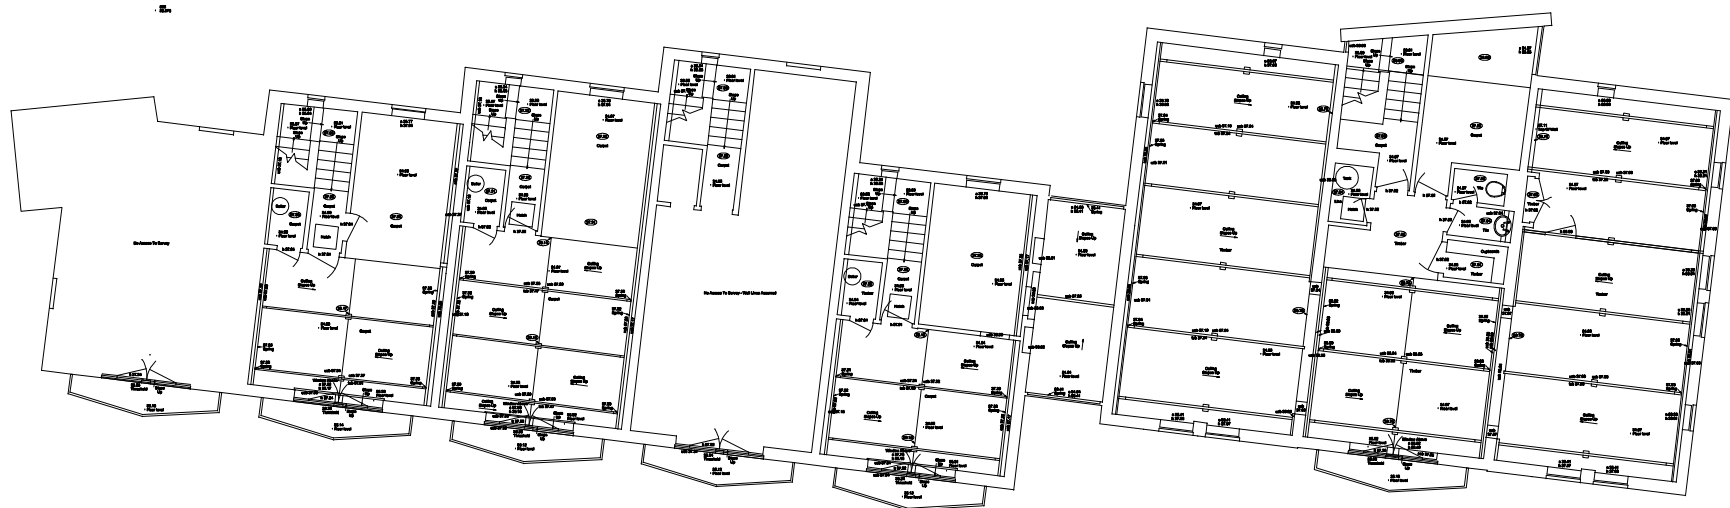


Rev	Date	In'l	Description	Checked
-----	------	------	-------------	---------

PROJECT

CANAL MARKET

CLIENT

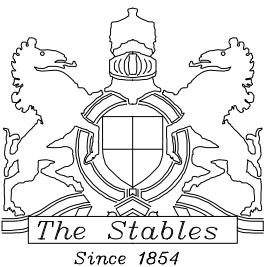

DRAWING ORIGINATOR



Tel: 01494 718453
Fax: 01494 718453
e-mail: enquiry@knds-surveys.com

74 WATCHET LANE
HOLMER GREEN
HIGH WYCOMBE
BUCKINGHAMSHIRE
HP15 6UG

Originator Job Reference :- G2911

DRAWING TITLE

1-6 WATER LANE &
47 KENTISH TOWN RD - 3RD

FLOORPLANS

Drawing Status		Drawn By: KND SURVEYS	Date: 15.08.11
Information		Scale: 1:200 @ A1	Checked By: PSR
Tender			
Contract			


CT	Drawing No.		Rev.
	Sheet 1 of 1	G2911-3RD	

--	--

No	Date	Ir
1.		
2.		
3.		
4.		
5.		
6.		
7.		
8.		

- | No | Date | Ir |
|----|------|----|
| 1. | | |
| 2. | | |
| 3. | | |
| 4. | | |
| 5. | | |
| 6. | | |
| 7. | | |
| 8. | | |


THIS DRAWING MUST NOT BE SCALED.
THE CONTRACTOR IS TO CHECK ALL DIMENSIONS ON SITE.
LEVELS AND GRID ARE RELATED TO PREVIOUS SURVEY
OF STABLE MARKET JOB ID - H2406.
BIRTH, SPREADS, HEIGHTS AND SPECIES OF TREES ARE
INDICATIVE ONLY.
SURVEY HAS BEEN CARRIED OUT TO AN ACCURACY
INCOMMENSURATE WITH A 1:200 SCALE DRAWING.
DETAILS IN ADJACENT PROPERTIES ARE APPROXIMATE WHERE
WE HAVE NO ACCESS.
LEVELS SHOWN ON KERB LINES ARE ROAD (CHANNELS) LEVELS.
ON ALL CASES DRAWING SHOULD BE READ WITH ANNOTATION

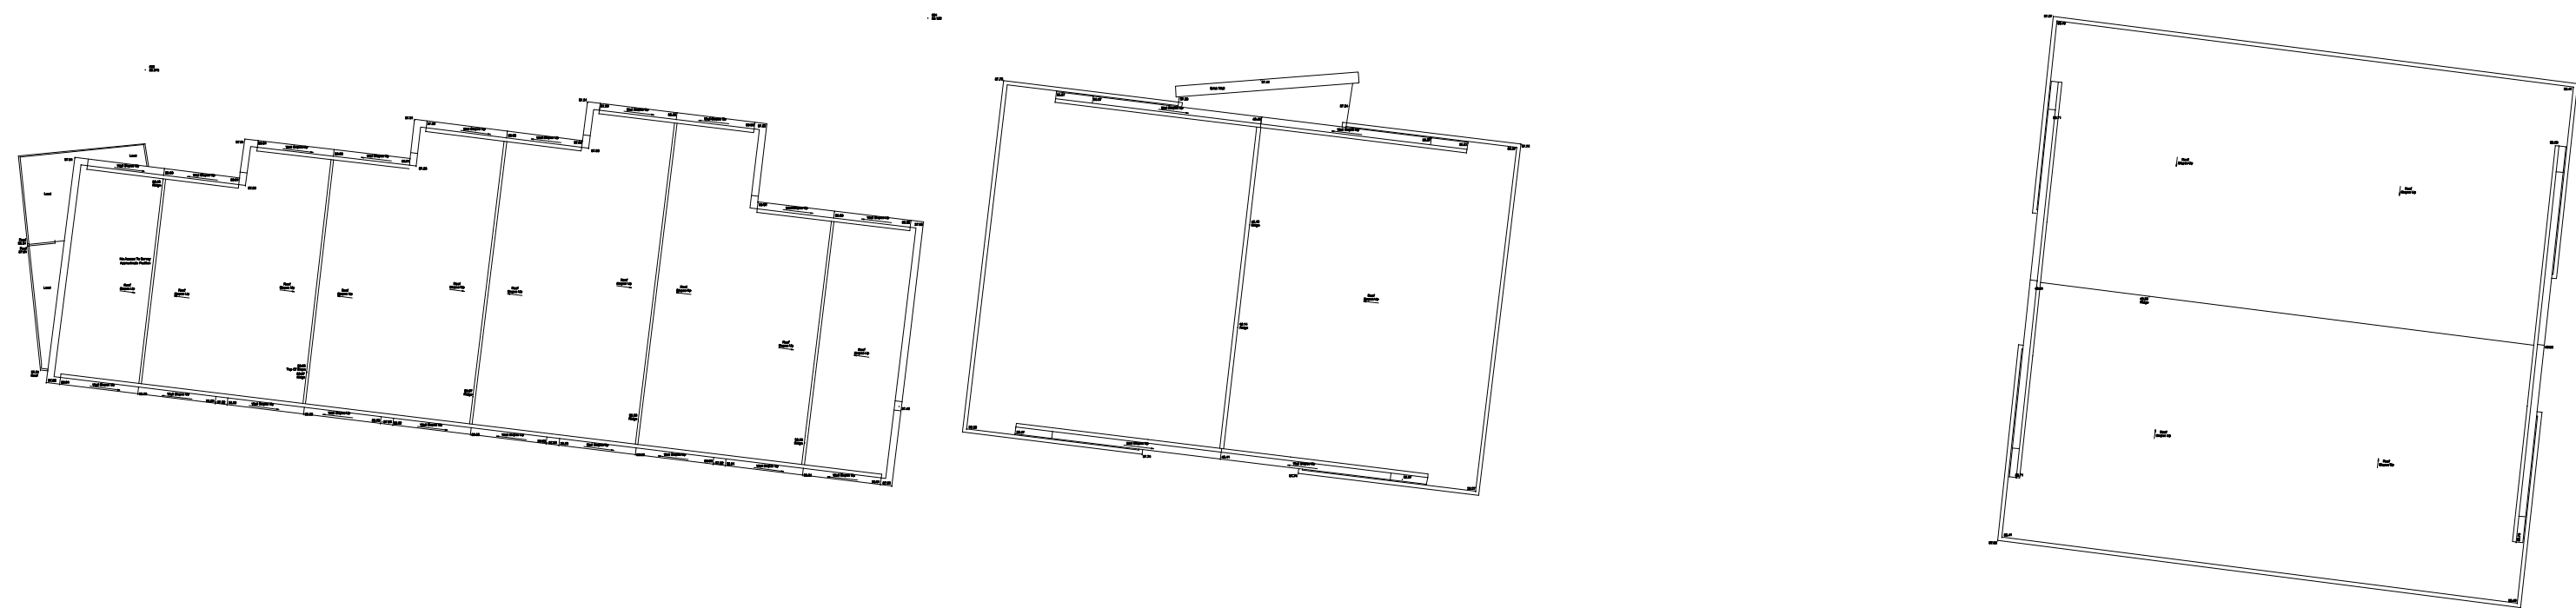

Rev	Date	In'l	Description	Checked
-----	------	------	-------------	---------

PROJECT

CLIENT

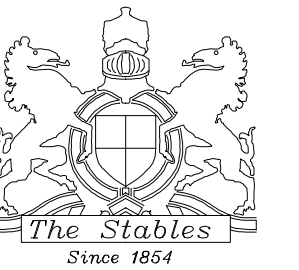

DRAWING ORIGINATOR



Tel: 01494 718453
Fax: 01494 718453
e-mail: enquiry@kndsveys.com

Originator Job Reference :- G2911

DRAWING TITLE

1-6 WATER LANE &
47 KENTISH TOWN RD - RP

Drawing Status		Drawn By: KND SURVEYS	Date: 15.08.11
Information		Scale: 1:200 @ A1	Checked By: PSR
Tender			
Contract			

CT	Drawing No.		Rev.
	Sheet 1 of 1	G2911-RP	