


SPANIARDS ROAD

CAR PARK ENTRANCE

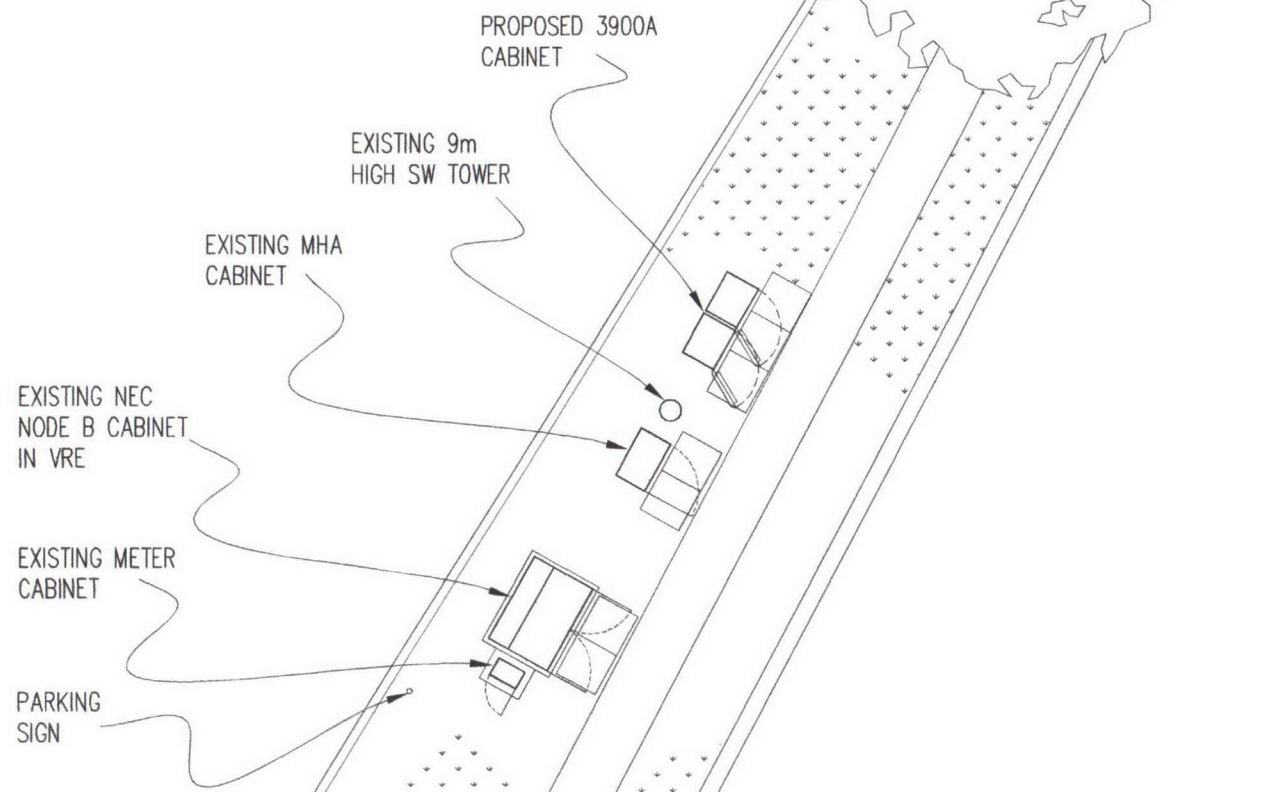

NOTE

1. STREETWORKS SAFETY SIGN ATTACHED TO TOWER 2000 BELOW ANTENNA ON ACCESS SIDE
2. ELECTRICAL SAFETY SIGN TO BE FITTED ON OUTSIDE OF METER CABINET DOOR.
3. ENTRY SIGN TO BE FITTED ON INSIDE OF STREETWORKS CABINET DOORS.
4. ANTENNA-1 SAFETY SIGN TO BE FITTED TO TOWER 200 BELOW EACH ANTENNA ON BORE SIGHT

SITE PLAN

SCALE 1:100

100mm

50mm

10mm

A3

A	POLE HEIGHT CORRECTED	10/07/12	RLM	REM
No.	Revision	Date	By	ckd

PURPOSE OF ISSUE

Approval
 Planning
 Legal
 Construction
 As-built

everything everywhere™



Three.co.uk

Hatfield Business Park
 Hatfield
 Hertfordshire AL10 9BW
 Tel: 01707 315000
 Fax: 01707 319001



WHP Wilkinson Helsby
 Connaught House, Park View,
 Lofthouse Gate, Wakefield
 WF3 3HA
 Tel: 01924 876777 Fax: 01924 876778
 e-mail: info@wilkinson-helsby.co.uk

Cell 25027

Contract THE SPANIARDS INN
 HAMPSTEAD
 NW3 7JD

Title PROPOSED TELECOMMUNICATIONS
 STREETWORKS UPGRADE
 SITE LAYOUT

Designed MKK	Checked REM	Date 21/03/12
Drawn MDT	Approved REM	Scale AS SHOWN
DRAWING No.	25027 - 02	REVISION A