




THE BEDFORD ESTATES

 DEMOLITIONS



01
(01)240 FRONT ELEVATION
As Existing

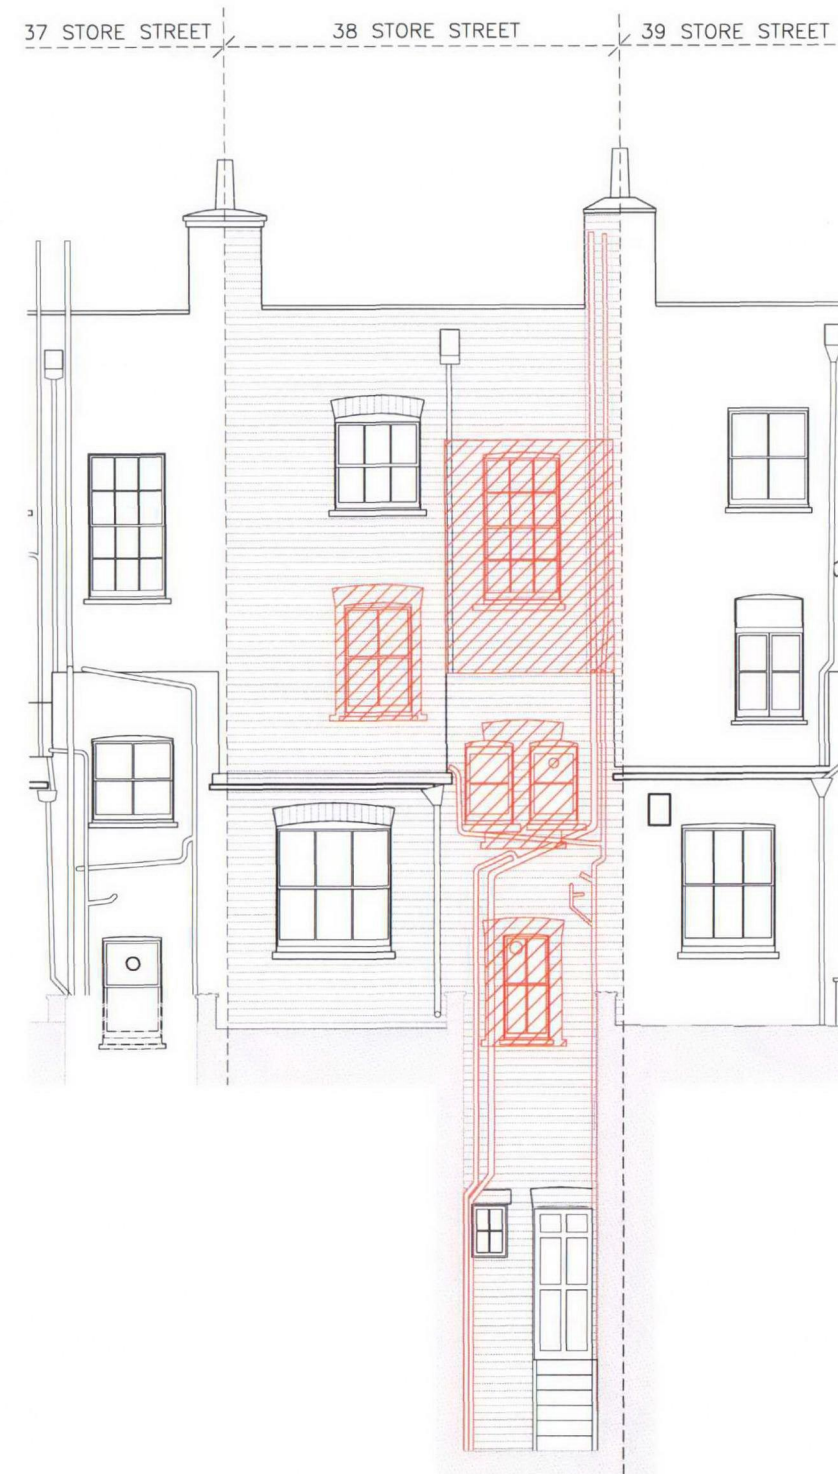

02
(01)240 REAR ELEVATION
As Existing

SCALE 0 1 2 4 6 10M

A	07/08/2012	For Planning
REV	ISSUE DATE	REVISION NOTES

GENERAL NOTES

Do not scale. All written dimensions must be checked on site before work commences on site or in shop. Figure dimensions take preference over those scaled. Discrepancies, where identified, must be reported to the Architect immediately.

Any areas indicated on this drawing are for guidance purposes only. No responsibility is taken for their accuracy.

All work must be carried out in accordance with the Building Regulations and to the satisfaction of the Local Authority.

STATUS **PLANNING**

Garnett+Partners LLP
 Holborn Hall
 195 High Holborn
 London WC1V 7BD
 Tel. +44 (0)20 7404 7677
 Fax. +44 (0)20 7404 6648
 mail@garnettpartners.com
 www.garnettpartners.com
architects / planners / designers



CLIENT
The Bedford Estate

PROJECT
38 Store Street
W1

DRAWING TITLE
Elevations As Existing
With Demolitons

SCALE	1:50@A1	DATE	August 2012
JOB NO.	765	DWG NO.	(01)240
REV.	A		