




NOTE:
ALL DIMENSIONS / AREAS
TO BE CHECKED ON SITE
AND ANY DISCREPANCIES
TO BE REPORTED TO
BRINKWORTH PRIOR TO
CONSTRUCTION

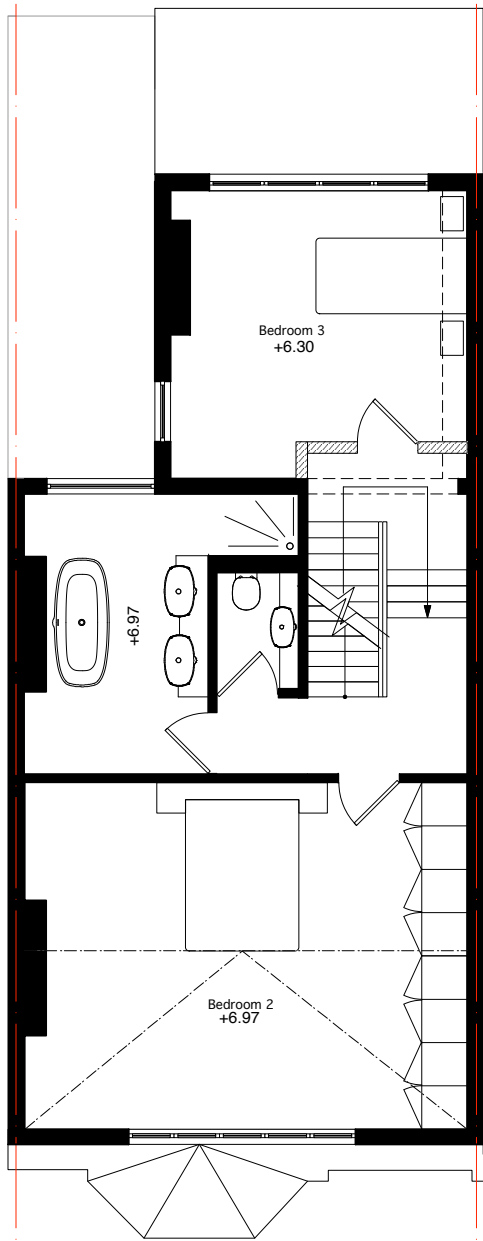

2nd FLOOR PLAN - PROPOSED

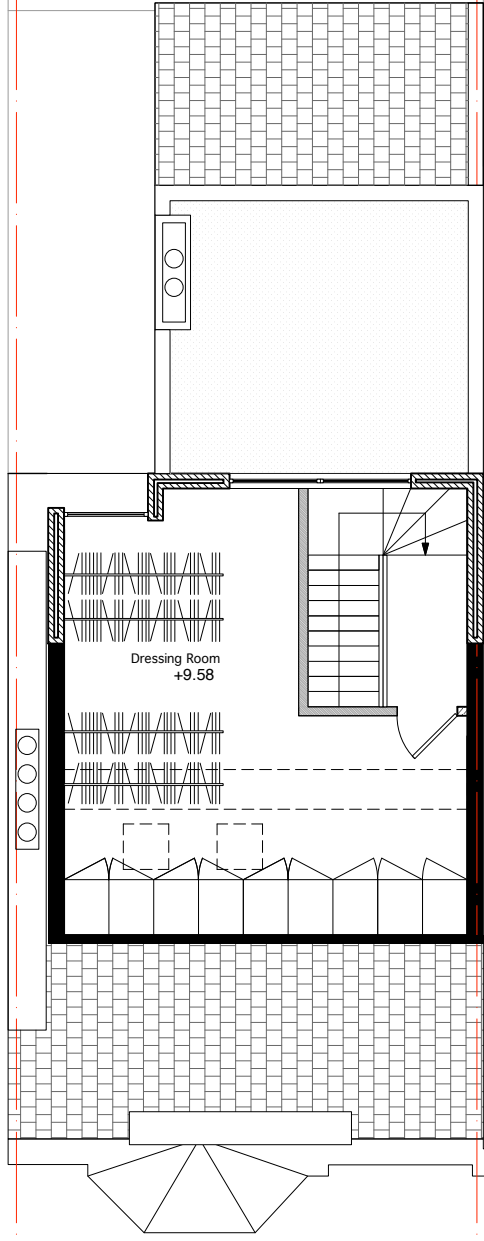

3rd PLAN - PROPOSED

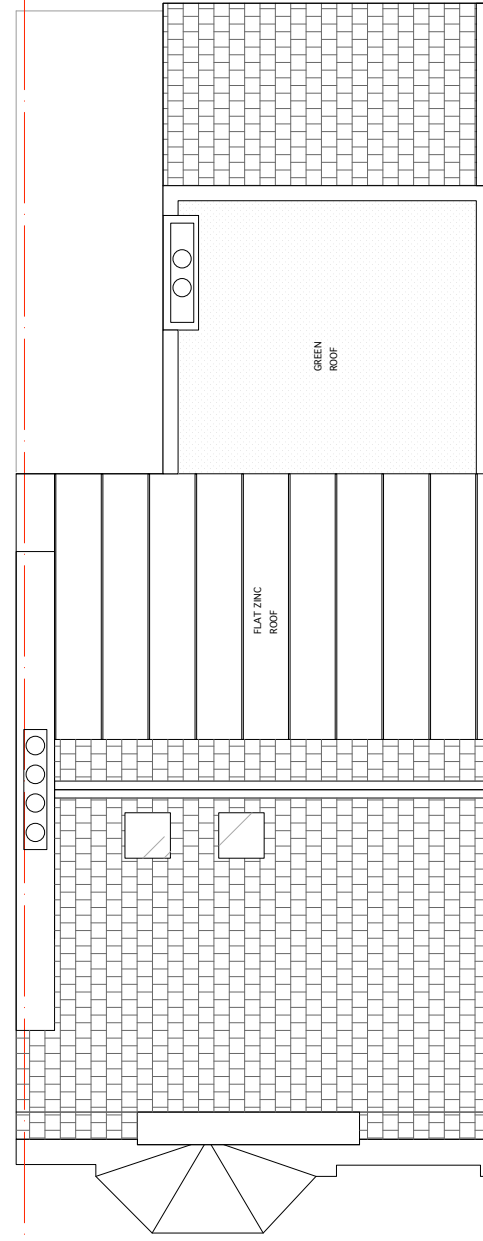

ROOF TOP PLAN - PROPOSED

brinkworth
6 Silworth Street
London
E2 0AX
T 44(0)20 7613 5341
F 44(0)20 7739 8425


NOTES:
- DO NOT SCALE DRAWINGS. CONTRACTOR TO CHECK ALL DIMENSIONS FROM DRAWINGS TO SITE AND NOTIFY THE ARCHITECT OF ANY DISCREPANCIES PRIOR TO FABRICATION TO ALLOW FOR MODIFICATIONS. DISCREPANCIES NOT BROUGHT TO THE ATTENTION OF THE ARCHITECT WILL BE THE RESPONSIBILITY OF THE RELEVANT CONTRACTOR.
- THIS DRAWING SHOULD BE READ IN CONJUNCTION WITH ALL SPECIFICATIONS AND ALL RELEVANT DESIGN, ENGINEERS AND SPECIALIST DRAWINGS.
- THE CONTRACTOR MUST ADVISE ON ALL DETAILS TO ENSURE STABILITY AND STRENGTH OF CONSTRUCTION ALL MATERIALS TO BE MATCHED AND BALANCED AS APPROPRIATE.
- THE WORKS DESCRIBED AND SPECIFIED ON THIS DRAWING AND ASSOCIATED DRAWINGS SHALL BE UNDERTAKEN IN ACCORDANCE WITH CURRENT HEALTH AND SAFETY PLAN PREPARED BY THE PLANNING SUPERVISOR FOR THE PROJECT.

ISSUE	DATE	DESCRIPTION
D	30.08.12	AMENDMENTS TO DORMER
C	13.08.12	GENERAL AMENDMENTS
B	20.07.12	BATHROOM 2ND FLOOR AMENDED
A	09.07.12	GENERAL AMENDMENTS


SITE ADDRESS	25 Glenmore Road London NW3 4BY	DRAWING NAME	PROPOSED 1st & 2nd FLOOR PROPOSED PLAN
JOB NAME	25 GLENMORE ROAD	STATUS	APPROVAL

DRAWN BY	AH	CHECKED BY	KB
JOB N°	2591	DRAWING N°	A201/2
DATE	01.08.12	REVISION	D
		SCALE	1:50 @ A1, 1:100 @ A3


NOTE:
ALL DIMENSIONS / AREAS
TO BE CHECKED ON SITE
AND ANY DISCREPANCIES
TO BE REPORTED TO
BRINKWORTH PRIOR TO
CONSTRUCTION

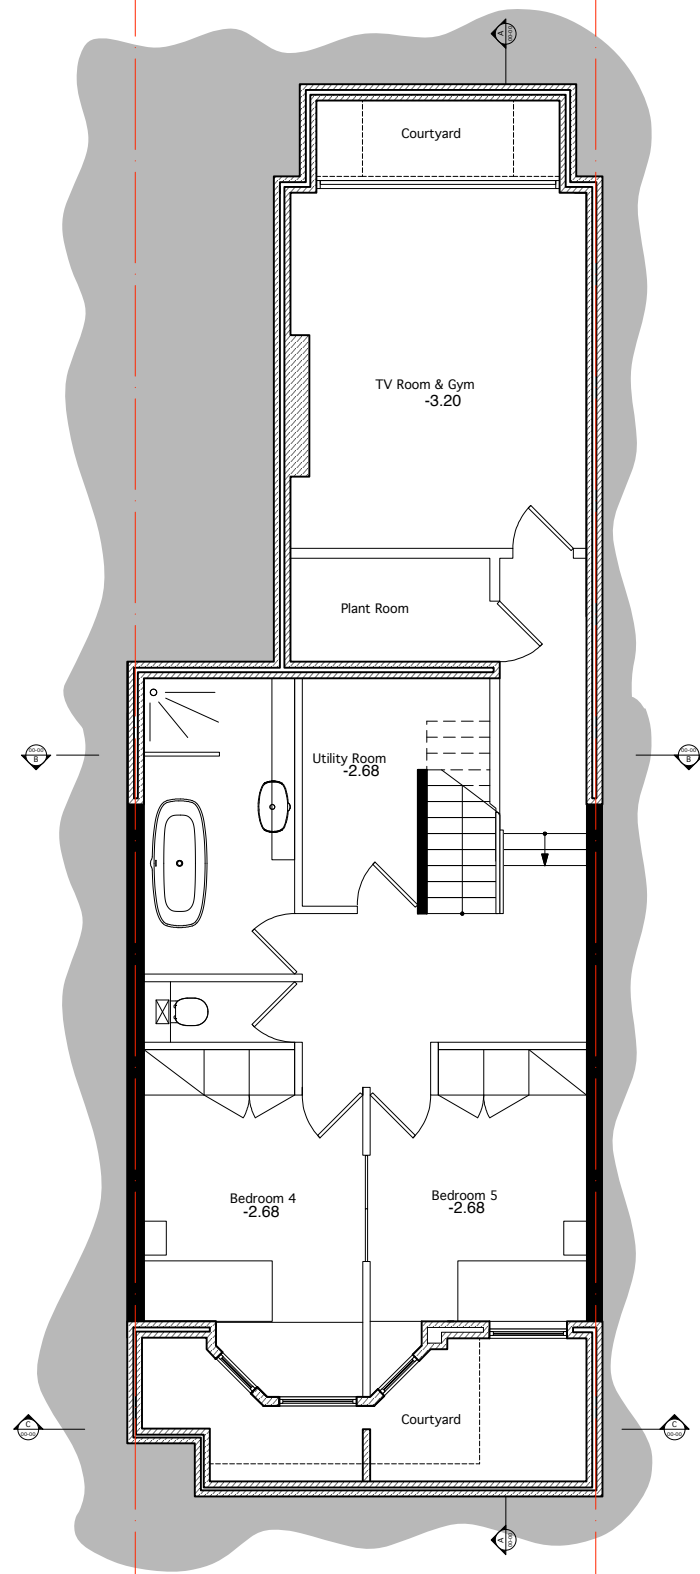

BASEMENT PLAN - PROPOSED

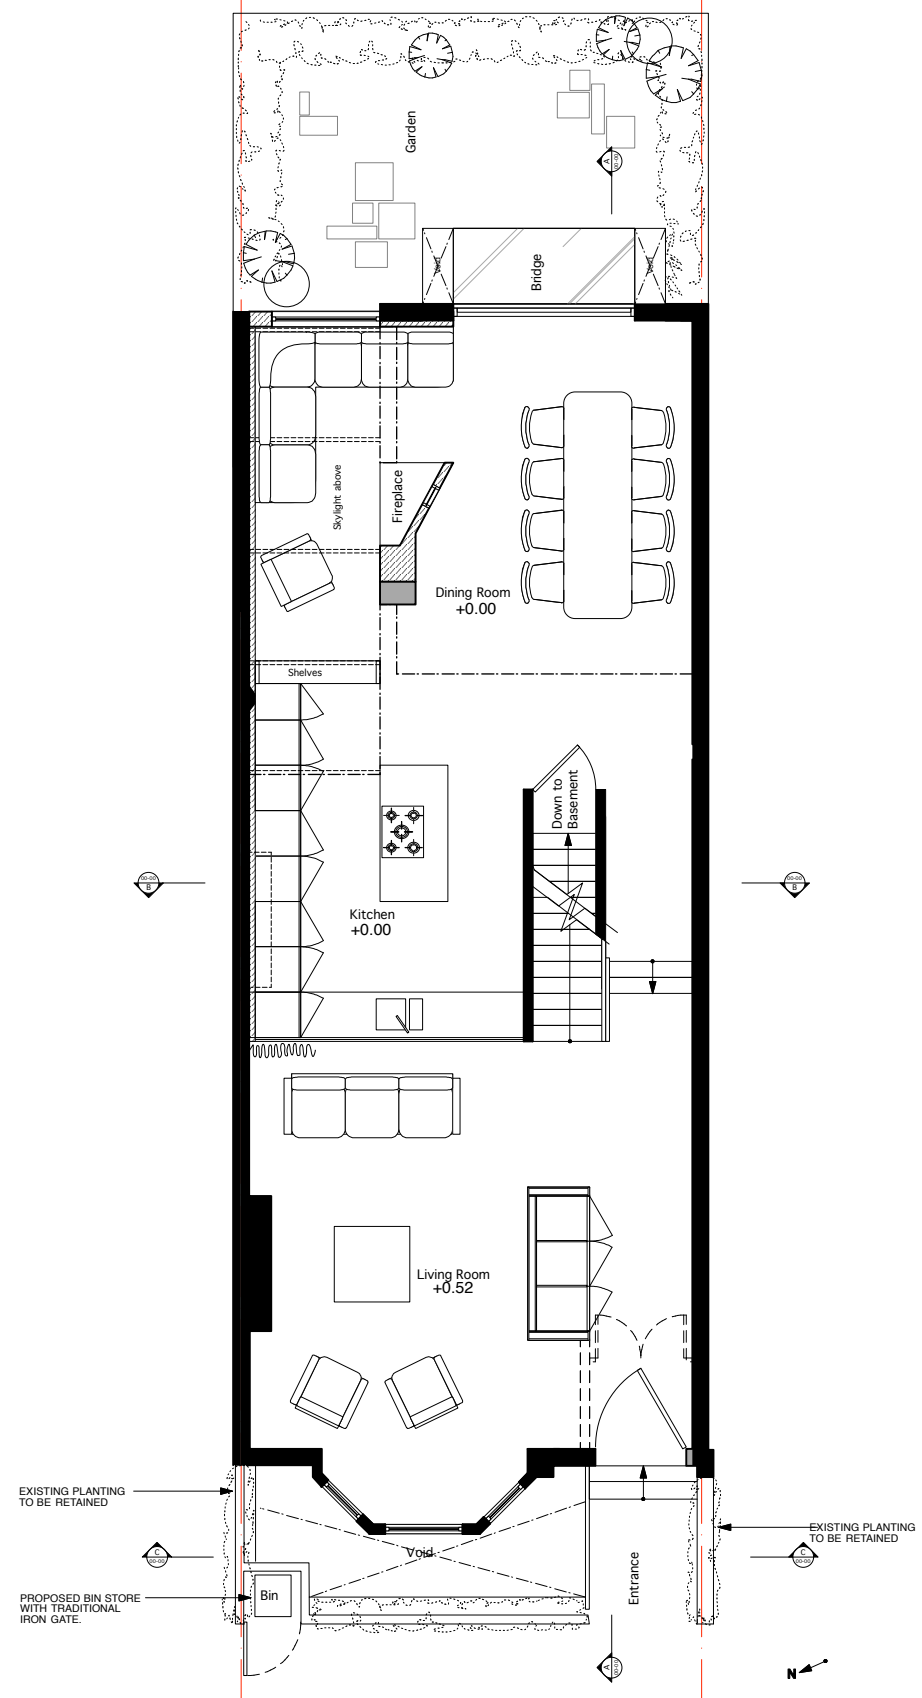

GROUND FLOOR PLAN - PROPOSED

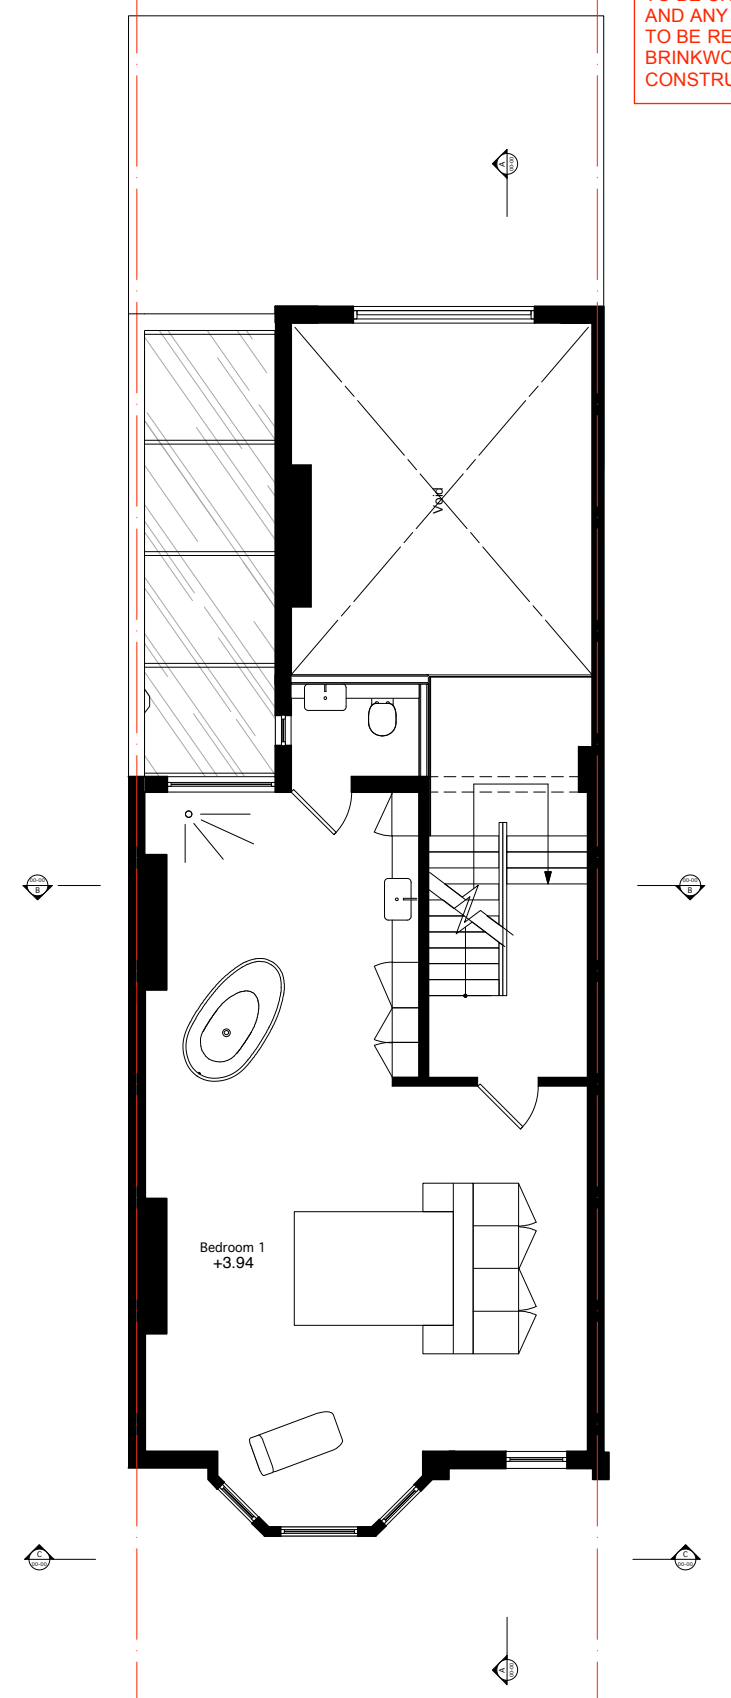

1st FLOOR PLAN - PROPOSED

brinkworth
6 Elsworth Street
London
E2 0AK
T 44(0)20 7613 5341
F 44(0)20 7739 8425

NOTES:
DO NOT SCALE DRAWING. CONTRACTOR TO CHECK ALL DIMENSIONS FROM DRAWINGS TO SITE AND NOTIFY THE ARCHITECT OF ANY DISCREPANCIES PRIOR TO FABRICATION TO ALLOW FOR MODIFICATIONS. DISCREPANCIES NOT BROUGHT TO THE ATTENTION OF THE ARCHITECT WILL BE THE RESPONSIBILITY OF THE RELEVANT CONTRACTOR.
THIS DRAWING SHOULD BE READ IN CONJUNCTION WITH ALL SPECIFICATIONS AND ALL RELEVANT DESIGN, ENGINEERING AND SPECIALIST DRAWINGS.
THE CONTRACTOR MUST ADVISE ON ALL DETAILS TO ENSURE STABILITY AND STRENGTH OF CONSTRUCTION. ALL MATERIALS TO BE MATCHED AND BALANCED AS APPROPRIATE.
THE WORKS DESCRIBED AND SPECIFIED ON THIS DRAWING AND ASSOCIATED DRAWINGS SHALL BE UNDERTAKEN IN ACCORDANCE WITH CURRENT HEALTH AND SAFETY PLAN PREPARED BY THE PLANNING SUPERVISOR FOR THE PROJECT.

ISSUE	DATE	DESCRIPTION
B	13.08.12	GENERAL AMENDMENTS
A	09.07.12	GENERAL AMENDMENTS

SITE ADDRESS	25 Glenmore Road London NW3 4BY
JOB NAME	25 GLENMORE ROAD
DRAWING NAME	PROPOSED GROUND FLOOR PLAN
STATUS	APPROVAL

DRAWN BY	AH	CHECKED BY	KB
JOB N°	2591	DRAWING N°	A201/1
DATE	01.08.12	REVISION	B
		SCALE	1:80 @ A1, 1:100 @ A3