

NOTES:

REV B: SIDE DORMER REMOVED

REV C: GENERAL AMENDMENTS TO PLAN.
NEW NOTATION ADDED

REV E: SIZE OF REAR DORMER REDUCED.
ADDITIONAL CONSERVATION
ROOFLIGHTS INCLUDED

WINDOW TO BE PAINTED
DOUBLE GLAZED TIMBER
SASH TO MATCH EXISTING
STYLE AND PROPORTIONS
ELSEWHERE

REFER TO STRUCTURAL
ENGINEERS DRAWINGS
AND CALCULATIONS FOR
DETAILS OF STRUCTURAL
AMENDMENTS TO ROOF

CHEEKS AND TOP
OF DORMER TO BE
CODE 4 LEAD

2NO. VELUX ROOFLIGHTS
S01(1140 x 698mm) WITH
CONSERVATION UPGRADE
(BARS AND BLACK PAINT TO
OUTSIDE/WHITE TO INSIDE.
BOTH ROOFLIGHTS TO BE
ELECTRICALLY OPERATED

1NO. VELUX ROOFLIGHT
S01(1140 x 698mm) WITH
CONSERVATION UPGRADE
(BARS AND BLACK PAINT TO
OUTSIDE/WHITE TO INSIDE.
TO BE MANUALLY OPERATED)

REFER TO THE FOLLOWING SPECIALISTS
DRAWINGS AND SPECIFICATIONS FOR
FURTHER INFORMATION RELATING TO
SERVICES:

RLA- MECHANICAL AND ELECTRICAL
FOUNDRY- LIGHTING
COLOURSOUND CONSULTANTS- A.V.I.T

THIS DRAWING TO ALSO BE READ IN
CONJUNCTION WITH DETAILED
SCHEDULE OF WORKS

16 ORNAN ROAD NW3 4PX

DRAWING: PROPOSED ROOF PLAN

DATE: 06.09.12

DRAWING NO: D030.44

SCALE: 1:50 @ A2

STATUS:

REV: E

devilfish design limited

Canada House 373 Field End Road Middlesex HA4 6HA

office tel no: 020 8430 2276

mobile no: 07871 761487

project designer: Peter Phillips

peter@devilfishdesign.co.uk

www.devilfishdesign.co.uk

VELUX CONSERVATION
ROOFLIGHT F06
(660 x 1180mm)


REFER TO DRAWING D030.95,
DETAIL SHEET 1 FOR
INFORMATION ON TYPICAL
ROOF BUILD UP

NEW CONSERVATION
ROOFLIGHT S01
(1140 x 698mm)

VELUX CONSERVATION
ROOFLIGHT F06
(660 x 1180mm)

NEW ROOF TILES TO BE SLATE
TO MATCH EXISTING

2NO CONSERVATION
ROOFLIGHTS C02
(550 x 780mm)

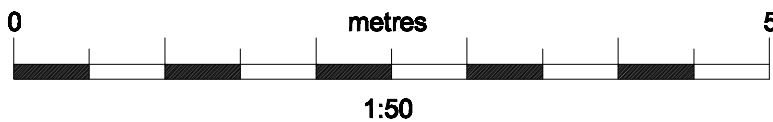

THIS DRAWING IS THE PROPERTY OF DEVILFISH DESIGN LIMITED. DO NOT SCALE FROM THIS DRAWING- USE FIGURED DIMENSIONS ONLY. ALL DIMENSIONS ARE IN MM. IF IN DOUBT... ASK