


THIS DRAWING AND CAD DATA THEREIN IS PROTECTED BY COPYRIGHT AND MUST NOT BE COPIED OR REPRODUCED WITHOUT THE WRITTEN CONSENT OF THE ARCHITECT ©
 NO DIMENSIONS ARE TO BE SCALED FROM THIS DRAWING. USE FIGURED DIMENSIONS ONLY. ALL DIMENSIONS AND SIZES ARE TO BE CHECKED ON SITE AND ANY DISCREPANCIES REPORTED TO THE ARCHITECT PRIOR TO INITIATION OF ANY WORKS.

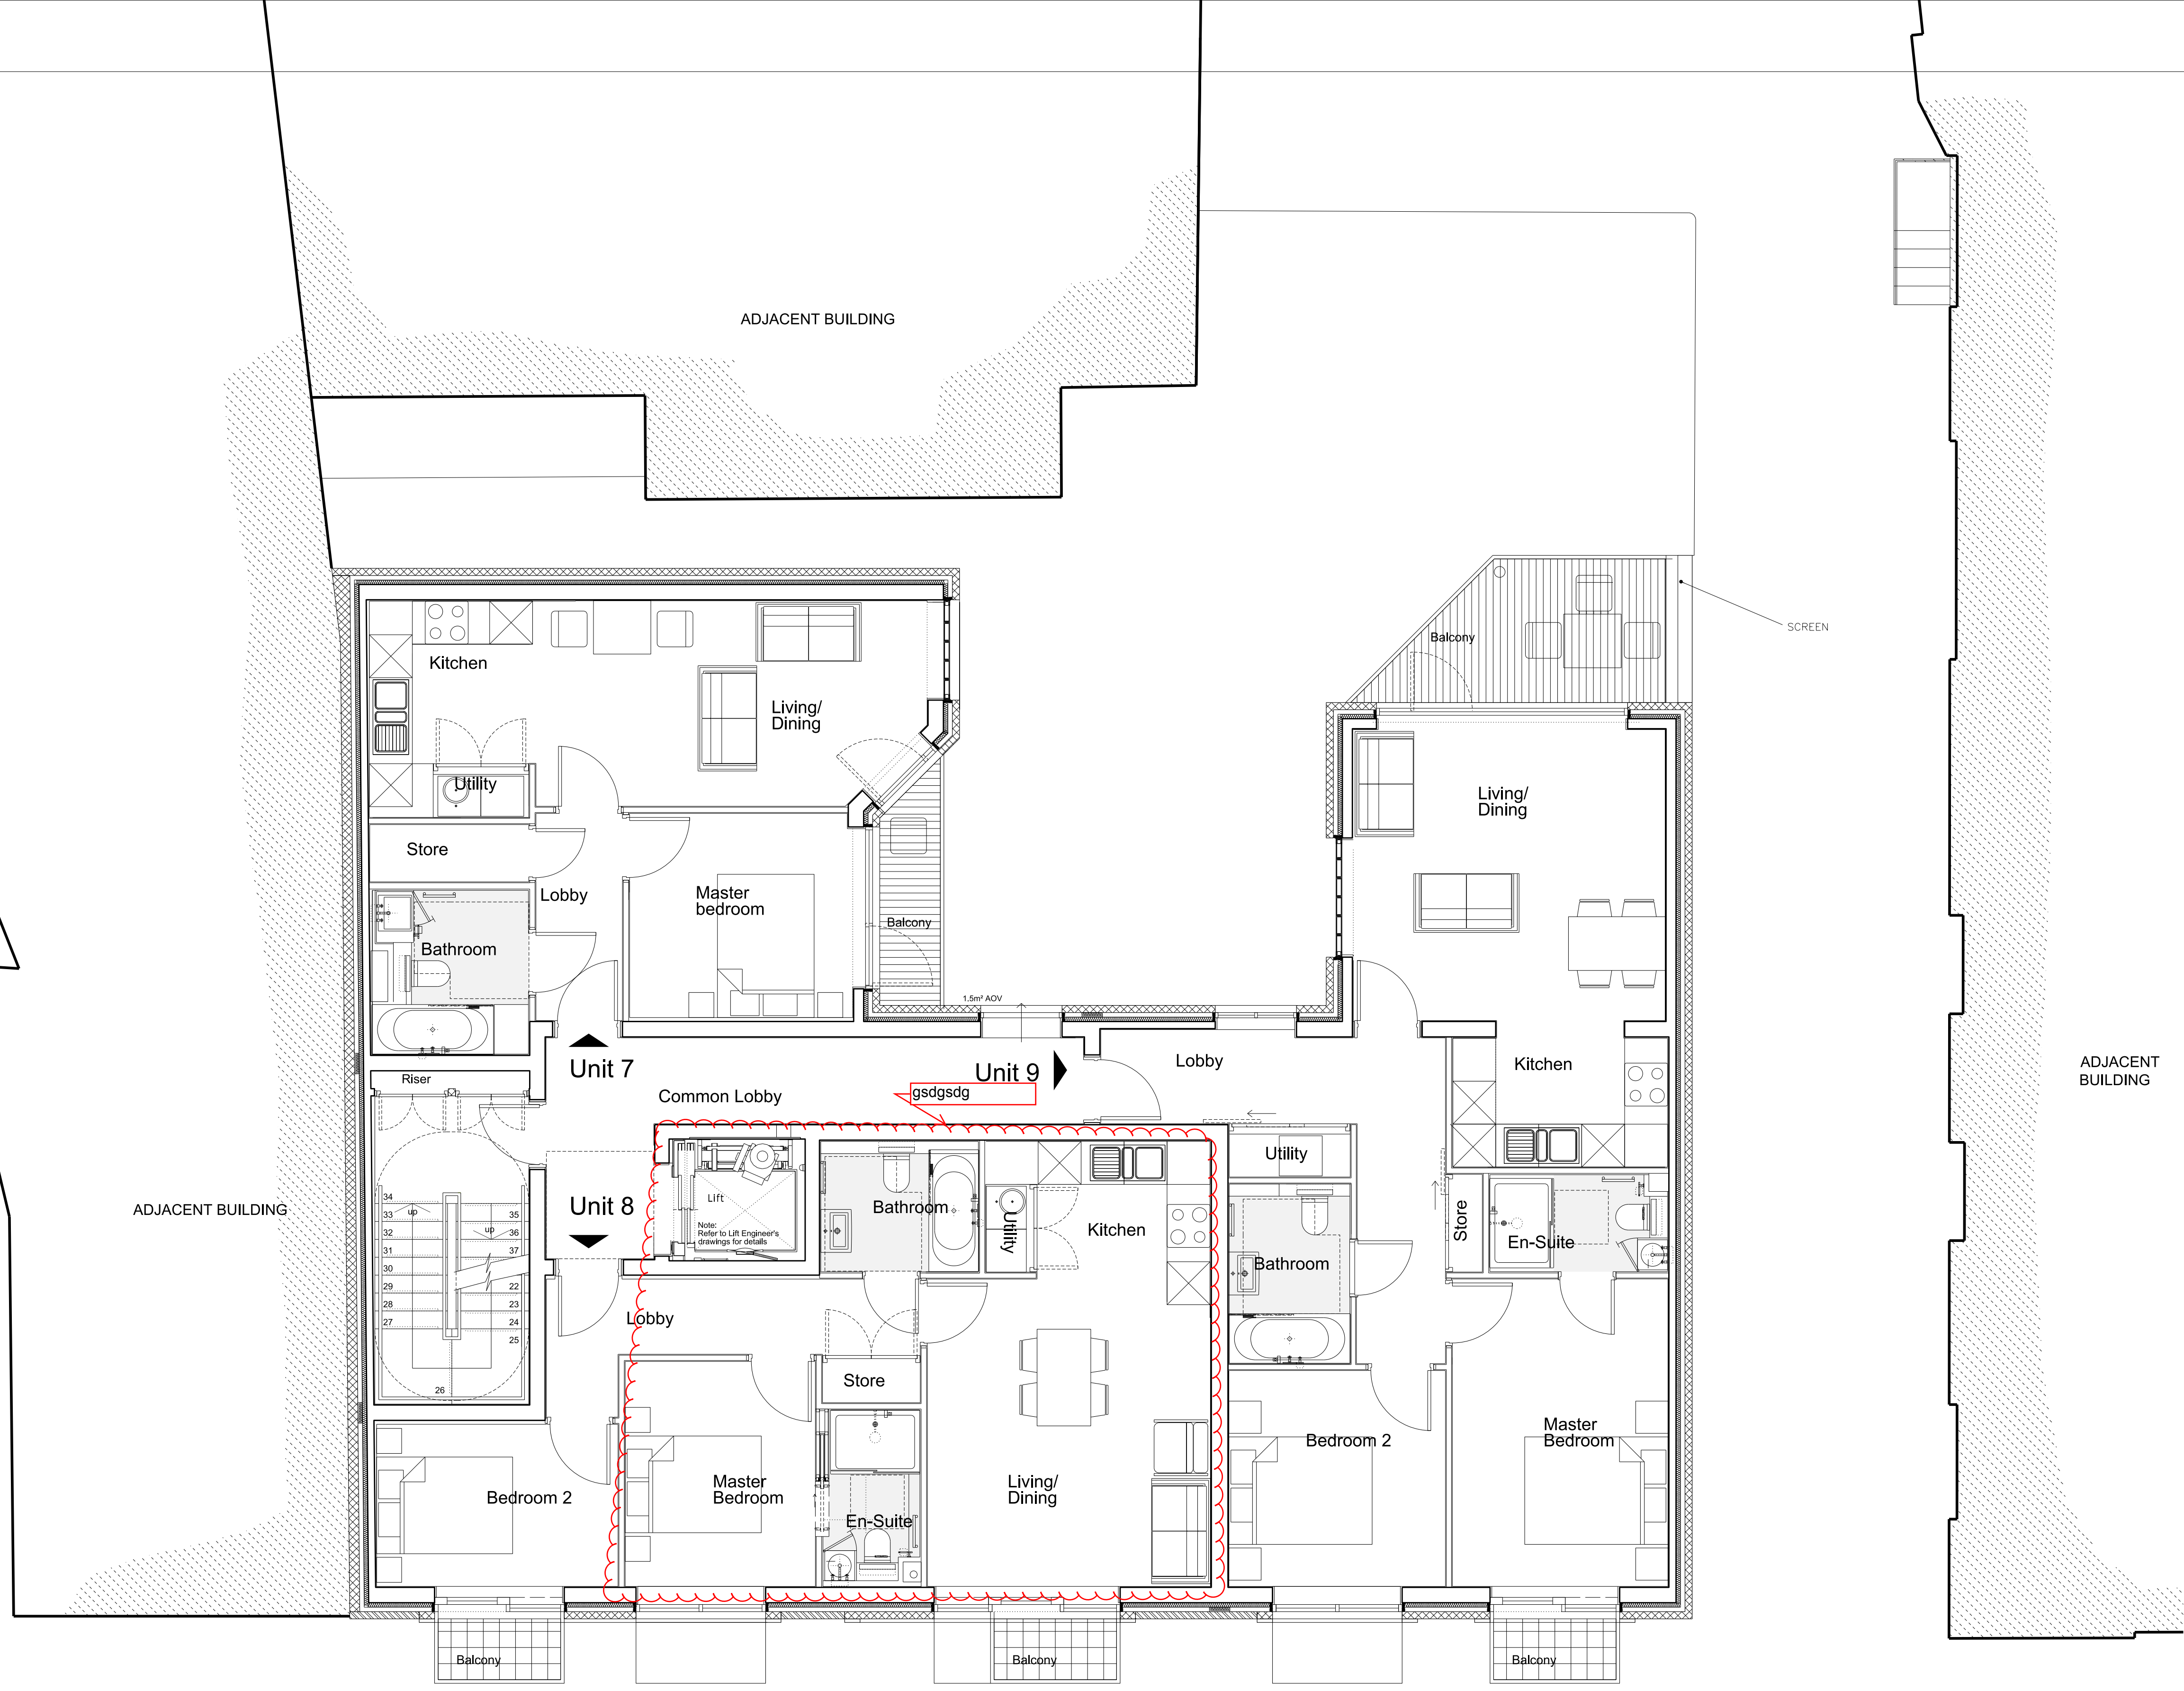

.....		
E	Planning Amendments	DH 05/09/12
D	Planning Amendments	DH 31/08/12
C	Planning Amendments	DH 10/08/12
B	Planning Amendments	DH 08/06/12
A	Incorporating Planning advice	DLO 23/06/11

REV. DESCRIPTION INITIALS/DATE
 Job Name

**24-28 Warner Street
 London, EC1**

Drawing Title
**2nd Floor
 GA Floor Plan
 Proposed**

Status

Date 30/04/12 Sheet By DH Scale @ Size 1:50@A1

Job Number	Code	Drawing Number	Rev
3001		(P) 014	E

ARC Design Partnership LLP
 601 International House
 223 Regent Street
 London W1B 2QD

t +44 (0)20 8890 3213
 studio@arcdesignllp.com