


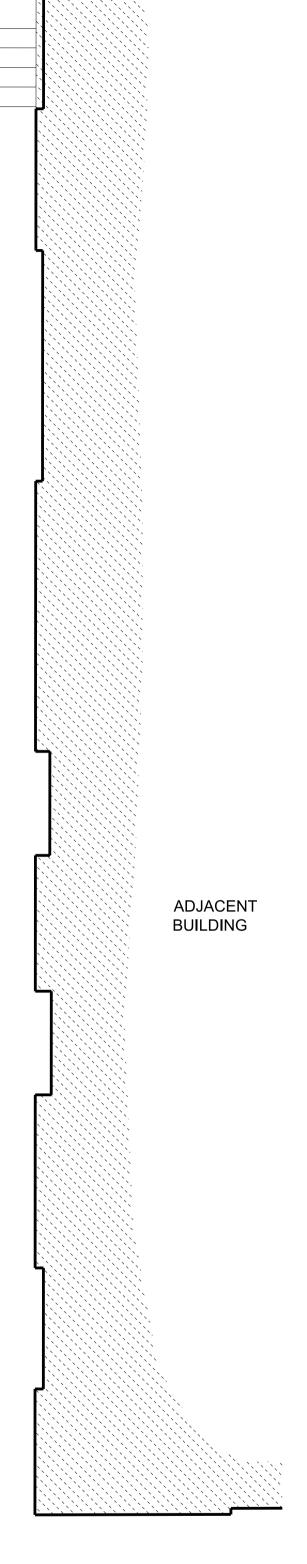

UI THE WRITTEN CONS THE ARCHITECT

NO DIMENSIONS ARE TO BE SCALED FROM THIS DRAWING. USE FIGURED DIMENSIONS ONLY. ALL DIMENSIONS AND SIZES ARE TO BE CHECKED ON SITE AND ANY DISCREPANCIES REPORTED TO THE ARCHITECT PRIOR TO INITIATION OF ANY WORKS.



REV	DESCRIPTION	INITI
D C B A	Planning Amendments Planning Amendments Planning Amendments Incorporating Planning advice	5

DH 31/08/12 DH 10/08/12 DH 08/06/12 DLG 23/06/11

INITIALS/ DATE

-24-28 Warner Street London, EC1

Drawing Title 3rd Floor GA Floor Plan Proposed

Status

 Date
 Sheet By
 Scale @ Size

 30/04/12
 DH
 1:50@A1

Job Number Code Drawing Number Rev 3001 (P) 015 D

ARC Design Partnership LLP 601 International House 223 Regent Street London W1B 2QD

t +44 (0)20 8890 3213 studio@arcdesignllp.com