

THIS DRAWING AND CAD DATA THEREIN IS PROTECTED BY COPYRIGHT AND MUST NOT BE COPIED OR REPRODUCED WITHOUT THE WRITTEN CONSENT OF THE ARCHITECT

NO DIMENSIONS ARE TO BE SCALED FROM THIS DRAWING. USE FIGURED DIMENSIONS ONLY. ALL DIMENSIONS AND SIZES ARE TO BE CHECKED ON SITE AND ANY DISCREPANCIES REPORTED TO THE ARCHITECT PRIOR TO INITIATION OF ANY WORKS.


KEY

Door Nos. are circular
Window Nos. are hexagon
Room Nos. are rectangular

The Room, Door and Window Numbering system is as follows.

	Type	Floor	Count/Comment (C)	Item No.
Doors	D	1	6	22
Windows	W	2	Proposed (P)	17
Rooms	R	LG	Proposed (P)	01

Floor Codes
 LG - Basement
 G - Ground
 1 - First
 2 - Second
 3 - Third
 4 - Fourth
 R - Roof

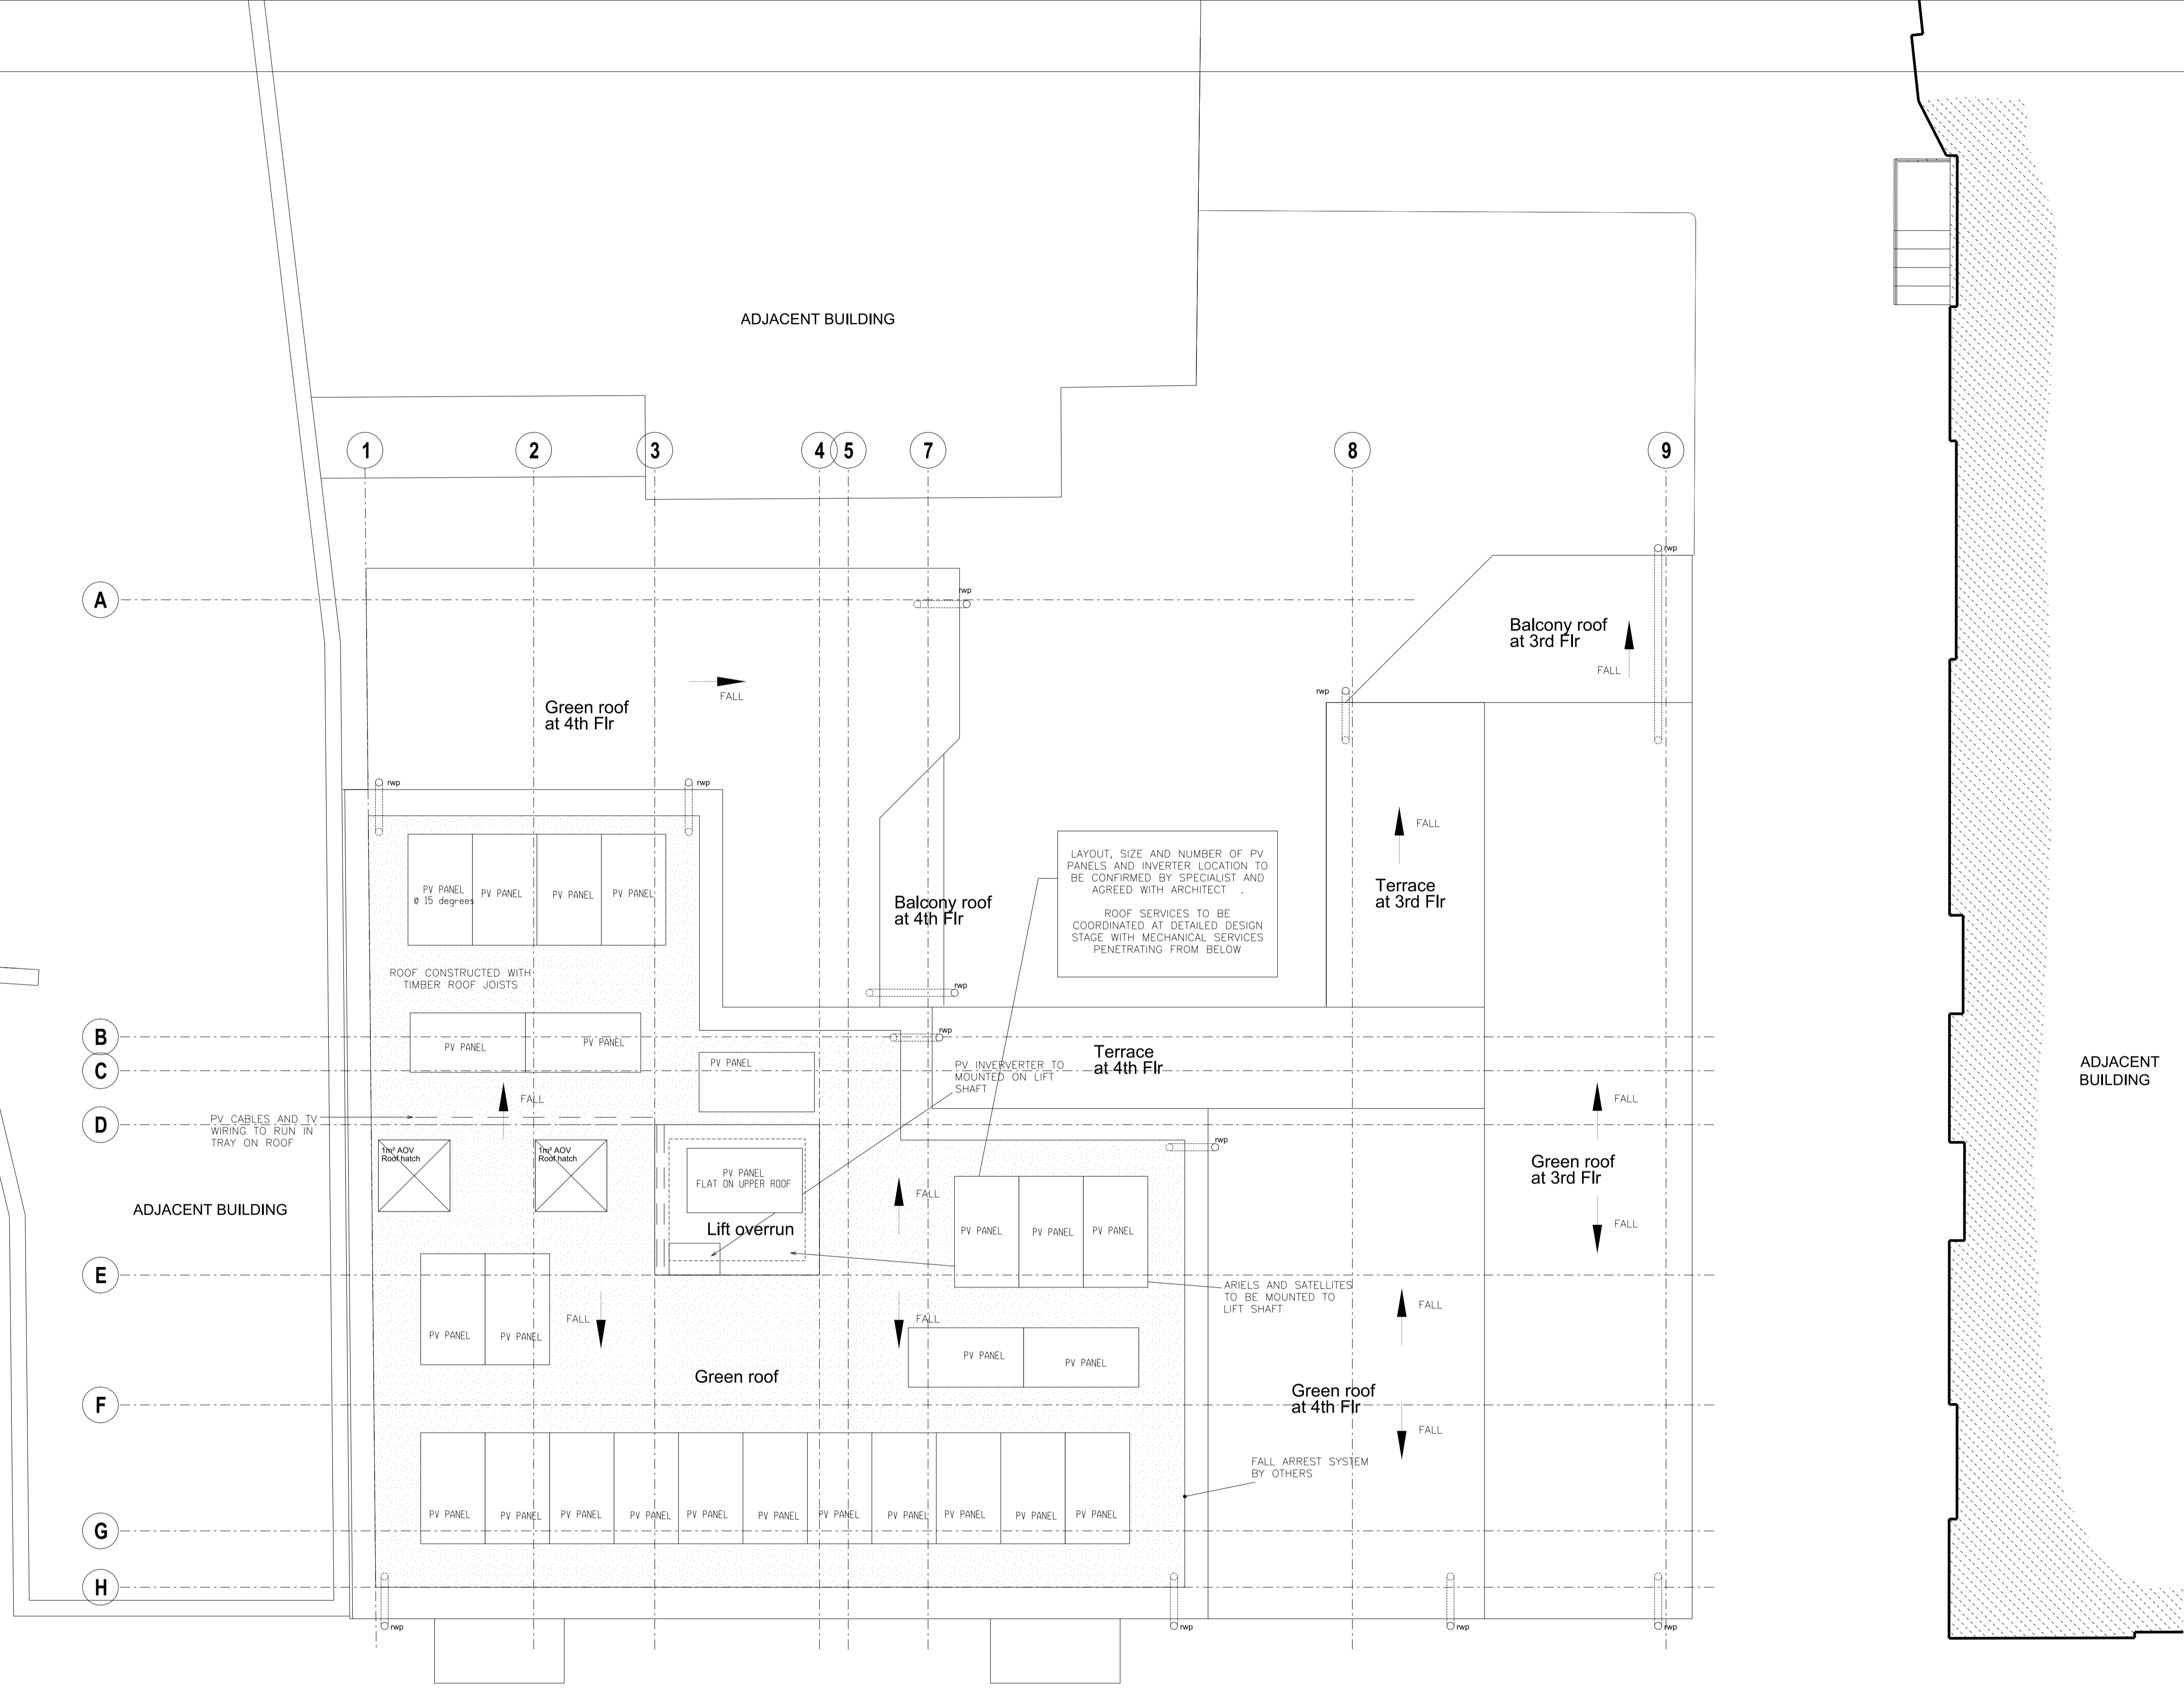

B	Planning Amendments	DH	31/08/12
A	Planning Amendments	DH	08/06/12

REV. DESCRIPTION INITIALS/DATE

Job Name

24-28 Warner Street
London, EC1

Drawing Title
 Roof
 GA Floor Plan
 Proposed

Status

Date 30/04/12 Sheet By DH Scale @ Size 1:50@A1

Job Number	Code	Drawing Number	Rev
3001		(P) 017	B

ARC Design Partnership LLP
 601 International House
 223 Regent Street
 London W1B 2QD

t +44 (0)20 8890 3213
 studio@arcdesignllp.com