

GROUND FLOOR PLAN
EXISTING


DO NOT SCALE DIMENSIONS FROM THIS DRAWING. ALL DIMENSIONS TO BE CHECKED ON SITE & ANY DISCREPANCY REPORTED IMMEDIATELY TO THE ARCHITECT.

THIS DRAWING IS COPYRIGHT AND SHOULD NOT BE COPIED OR DUPLICATED IN ANYWAY WITHOUT THE CONSENT OF true associates ltd


revisions
project
7 Quadrant Grove
London
NW5 4JP
client

drawing title
Ground floor plan
Planning Existing


 true associates ltd
32 Chamberlayne Road
london NW10 3JE
tel 020 8960 3663
e-mail info@trueassociates.co.uk

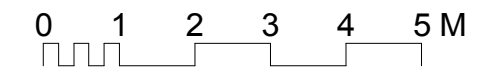

date August 12 number 726 P'x'01
scale 1:100 revision

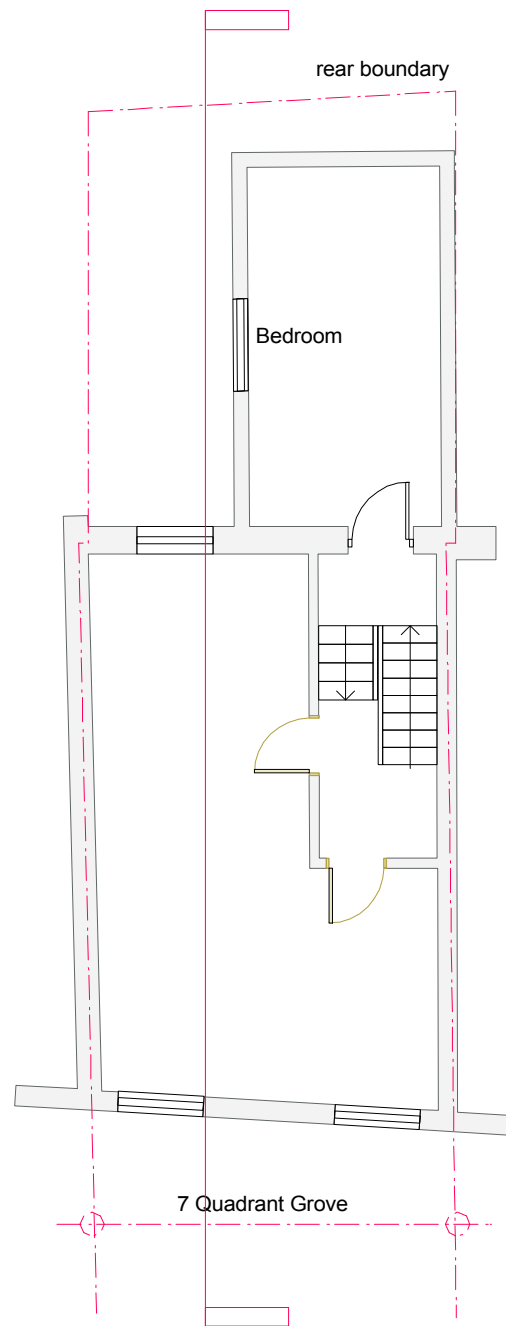

FIRST FLOOR PLAN
EXISTING

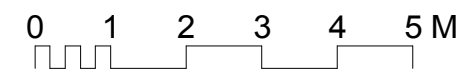


DO NOT SCALE DIMENSIONS FROM THIS DRAWING. ALL DIMENSIONS TO BE CHECKED ON SITE & ANY DISCREPANCY REPORTED IMMEDIATELY TO THE ARCHITECT.


THIS DRAWING IS COPYRIGHT AND SHOULD NOT BE COPIED OR DUPLICATED IN ANYWAY WITHOUT THE CONSENT OF true associates ltd

revisions
 project
 7 Quadrant Grove
 London
 NW5 4JP
 client


drawing title
 First floor plan
 Planning Existing

 true associates ltd
 32 Chamberlayne Road
 london NW10 3JE
 tel 020 8960 3663
 e-mail info@trueassociates.co.uk

date August 12 number 726 PX02
 scale 1:100 revision

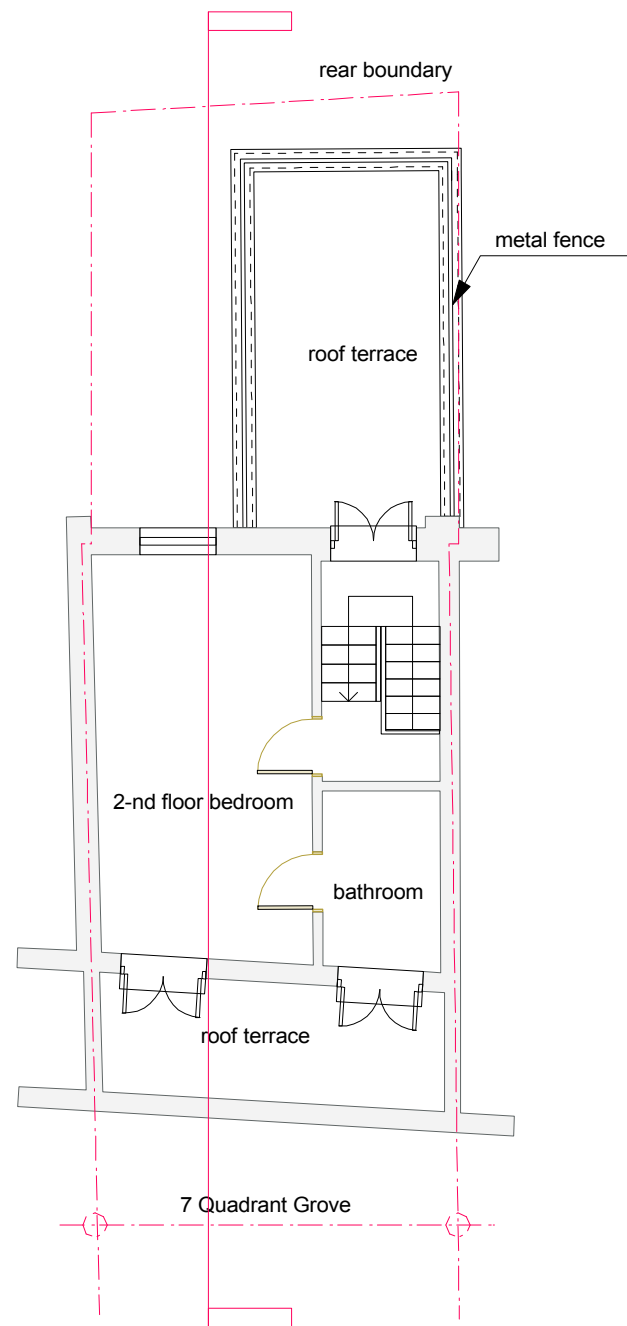

SECOND FLOOR PLAN
EXISTING

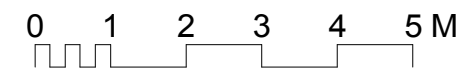


DO NOT SCALE DIMENSIONS FROM THIS DRAWING. ALL DIMENSIONS TO BE CHECKED ON SITE & ANY DISCREPANCY REPORTED IMMEDIATELY TO THE ARCHITECT.


THIS DRAWING IS COPYRIGHT AND SHOULD NOT BE COPIED OR DUPLICATED IN ANYWAY WITHOUT THE CONSENT OF true associates ltd

revisions
 project
 7 Quadrant Grove
 London
 NW5 4JP
 client


drawing title
 Second floor plan
 Planning Existing

 true associates ltd
 32 Chamberlayne Road
 london NW10 3JE
 tel 020 8960 3663
 e-mail info@trueassociates.co.uk

date August 12 number 726 P'x03
 scale 1:100 revision

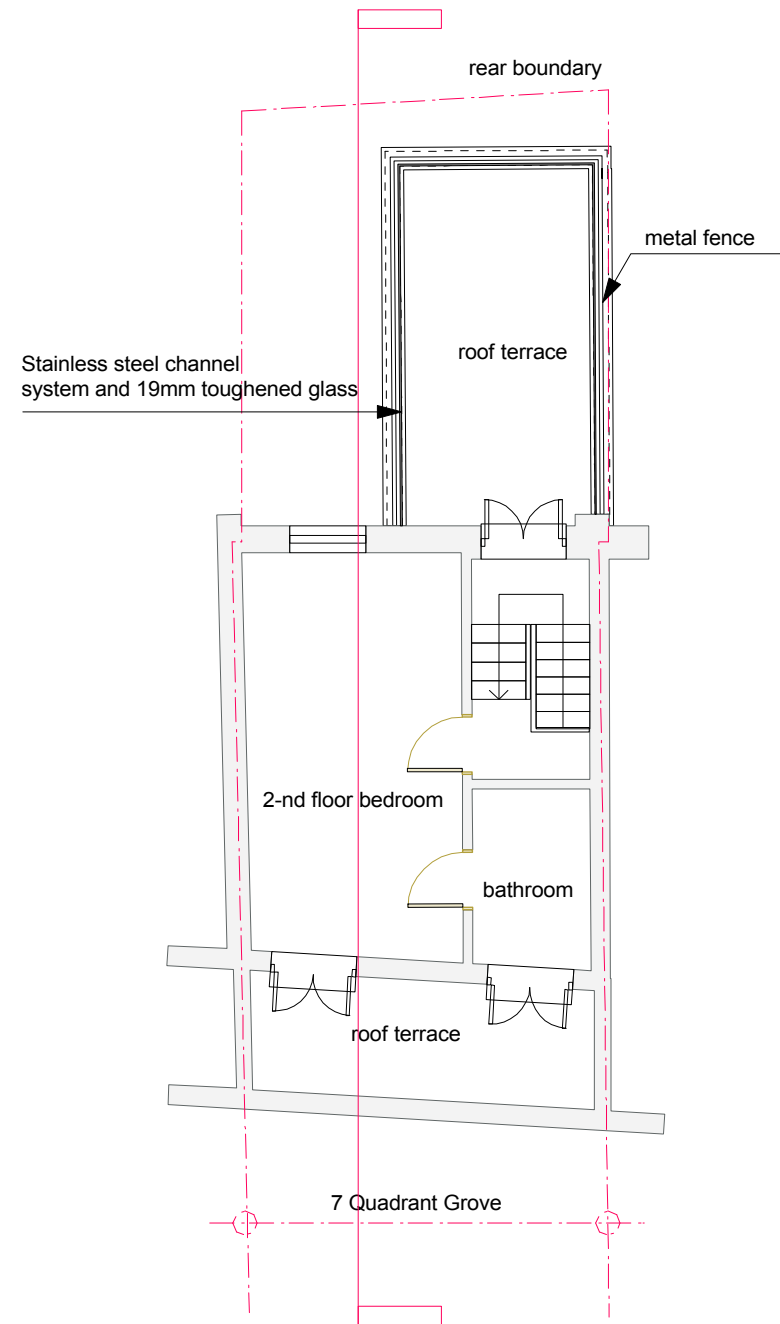

SECOND FLOOR PLAN
PROPOSED

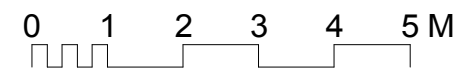

DO NOT SCALE DIMENSIONS FROM THIS DRAWING. ALL DIMENSIONS TO BE CHECKED ON SITE & ANY DISCREPANCY REPORTED IMMEDIATELY TO THE ARCHITECT.

THIS DRAWING IS COPYRIGHT AND SHOULD NOT BE COPIED OR DUPLICATED IN ANYWAY WITHOUT THE CONSENT OF true associates ltd

revisions
 project
 7 Quadrant Grove
 London
 NW5 4JP
 client

drawing title
 Second floor plan
 Planning Proposed

 true associates ltd
 32 Chamberlayne Road
 London NW10 3JE
 tel 020 8960 3663
 e-mail info@trueassociates.co.uk

date August 12 number 726 P'03
 scale 1:100 revision