



3no. air conditioning units  
to remain as existing

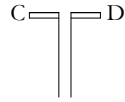

2no. air conditioning  
units removed

single-ply membrane (grey) over new  
roof draining to gutter as shown

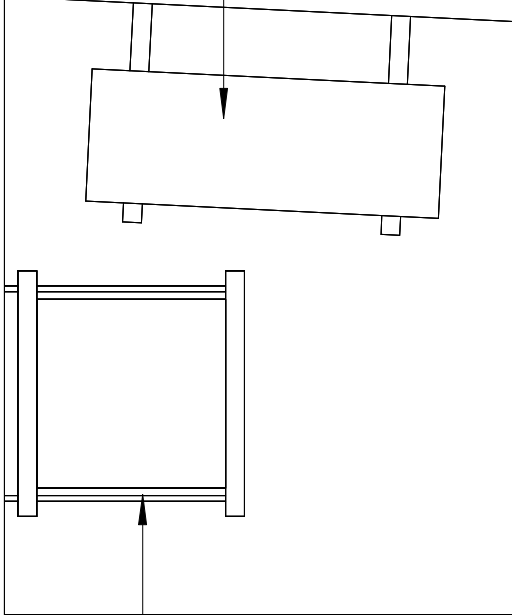

ventilation duct  
from basement



rainwater outlet in asphalt deck




black UPVC gutter

balcony handrail/balustrade

timber decking  
to balcony


FIRST FLOOR BALCONY  
(to office unit under different ownership)

EXTERNAL GARDEN SPACE  
(at ground floor level)

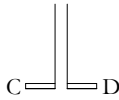

NORTH

DO NOT SCALE FROM DRAWING

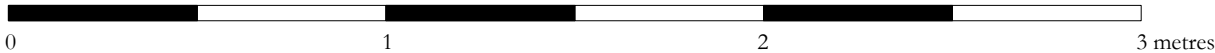

Rev. A 24/08/12 Planning revision: 2no.  
air-con units removed  
26/07/12 PLANNING

ALEX VEAL ARCHITECT RIBA  
alexanderveal@gmail.com . 07779986704

project:  
UNIT 1, 55 HOLMES ROAD:  
STAIRCASE PROJECT

drawing title: ROOF PLAN: AS PROPOSED  
drawing no. **2-00A** scale 1:20 @ A3  
date: JULY 2012