
## Existing vaults to be opened up, cleared of rubbish & refurbished Light Well LG02 8.4 m² / 90.4 ft² LG01 Existing window replaced 14.1 m² / 151.7 ft² with part glazed door Reinstate feature fire surround Service riser **LG03** 8.5 m² / 91.5 ft² **LG04** 8.5 m² / 91.5 ft² Light Well Plant room Light Well Plant room WLG05 **LG06** 14.8 m² / 159 ft² LG05 12 m² / 129 ft² new metal stairs accessing pavement above

Proposed Lower Ground Floor Scale 1:50

## CARTWRIGHT GARDENS

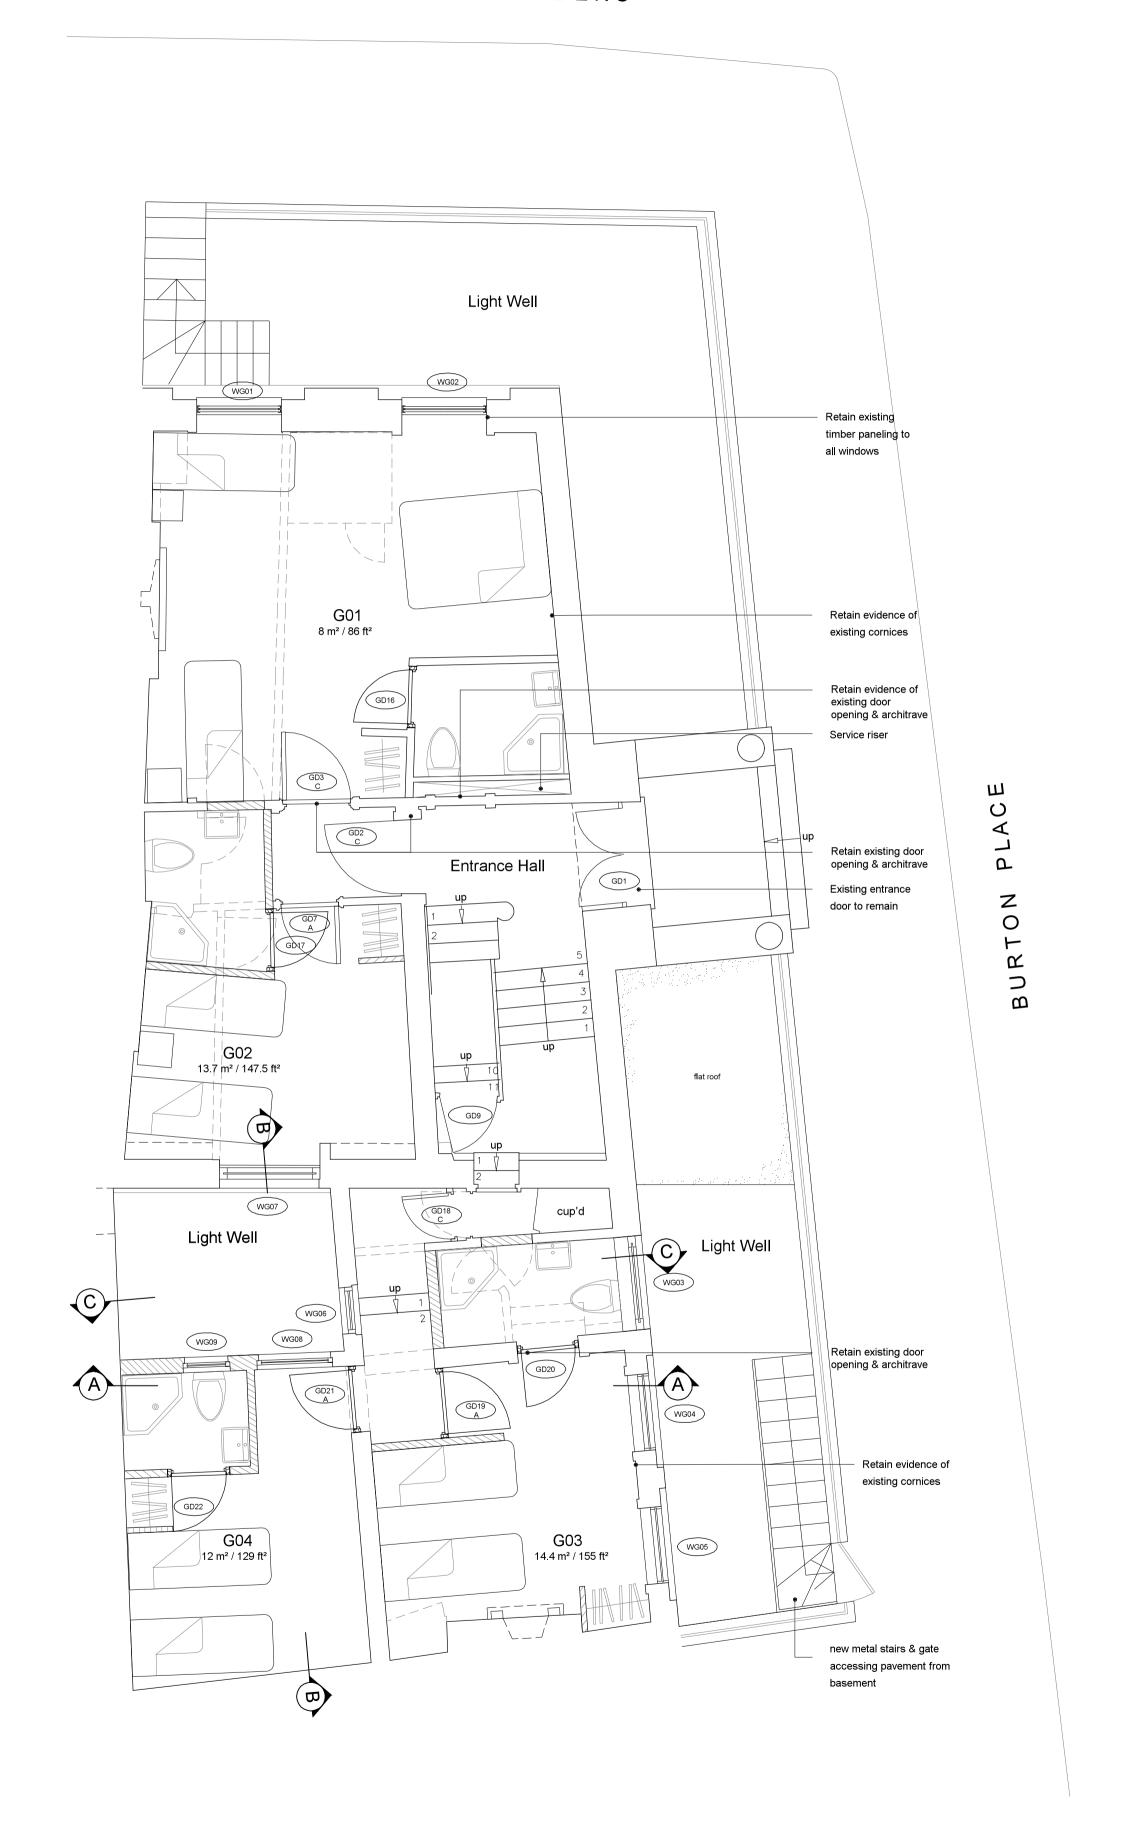

Proposed Ground Floor
Scale 1:50



Project: Jenkins Hotel
45 Cartwright Gardens
WC1H 9EH

Client: CHF LLP

Drawing:
Proposed Floor Plans:
Lower Ground & Ground

Date:
29/03/2012

Check by: GS Scale: 1/ 50 @ A1

Drawing No. 1280 / 005

Rev: B

1st Floor, Old Town Hall

tel +44(0)2089861280 fax +44(0)2081817717

354 Mare Street, London, UK E8 1HU

B 09/08/12 Revised to suit planning comments
A 10/07/12 Revised to suit planning comments

Stamos Yeoh architects

email mail@stamosyeoharchitects.com

Unit 1507 Guardian House 32 Oi Kwan Road,

Wanchai HONG KONG

tel +852 35280599 fax +852 25731698

All dimensions to be verified on site by Main Contractor before the start of any shop drawings or work whatsoever either on their own behalf or that of sub-contractors.

Report any discrepancies to the Contract Administrator at once.

This drawing is to be read with all relevant Architect's and Engineer's drawings and other relevant information.

1. Where original fetures such

be retained

Rev Date

as cornices, door architraces & skirting remain, these must