



NOTE: ALL MATERIALS TO BE USED SHOULD BE SIMILAR IN APPEARANCE TO THE EXISTING HOUSE

MANSARD ROOF -
EXTENSION OF
EXISTING
NEIGHBORING
PROPERTY NO. 145
(AS ALREADY BUILT)

GREY SLATE TILES

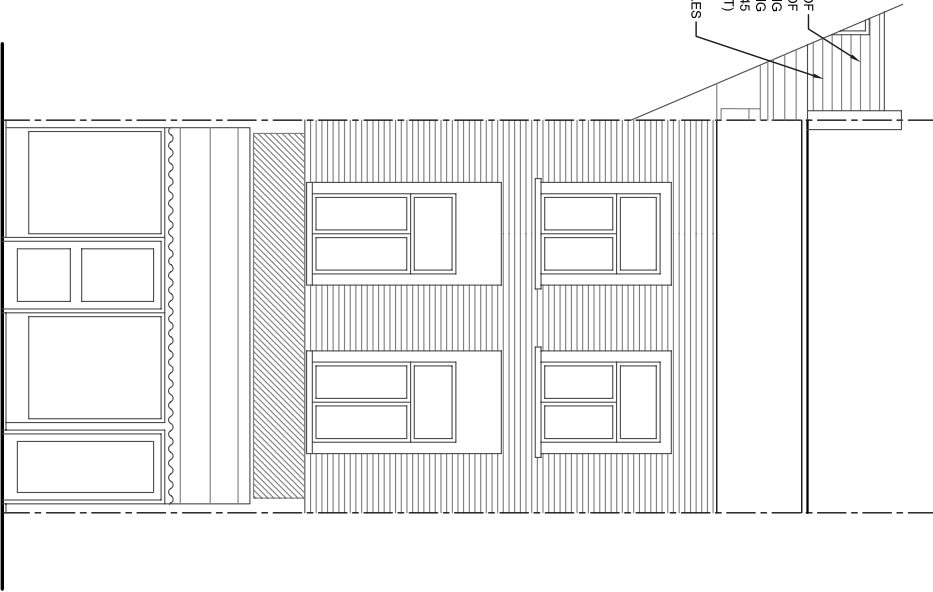

EXISTING
FRONT ELEVATION

 


EXISTING
SIDE ELEVATION

PROPOSED MANSARD ROOF
WITH GREY SLATE TILES

PROPOSED FRONT DORMERS
WITH LEAD CHEEKS AND ROOF
TO MATCH EXISTING



PROPOSED
FRONT ELEVATION

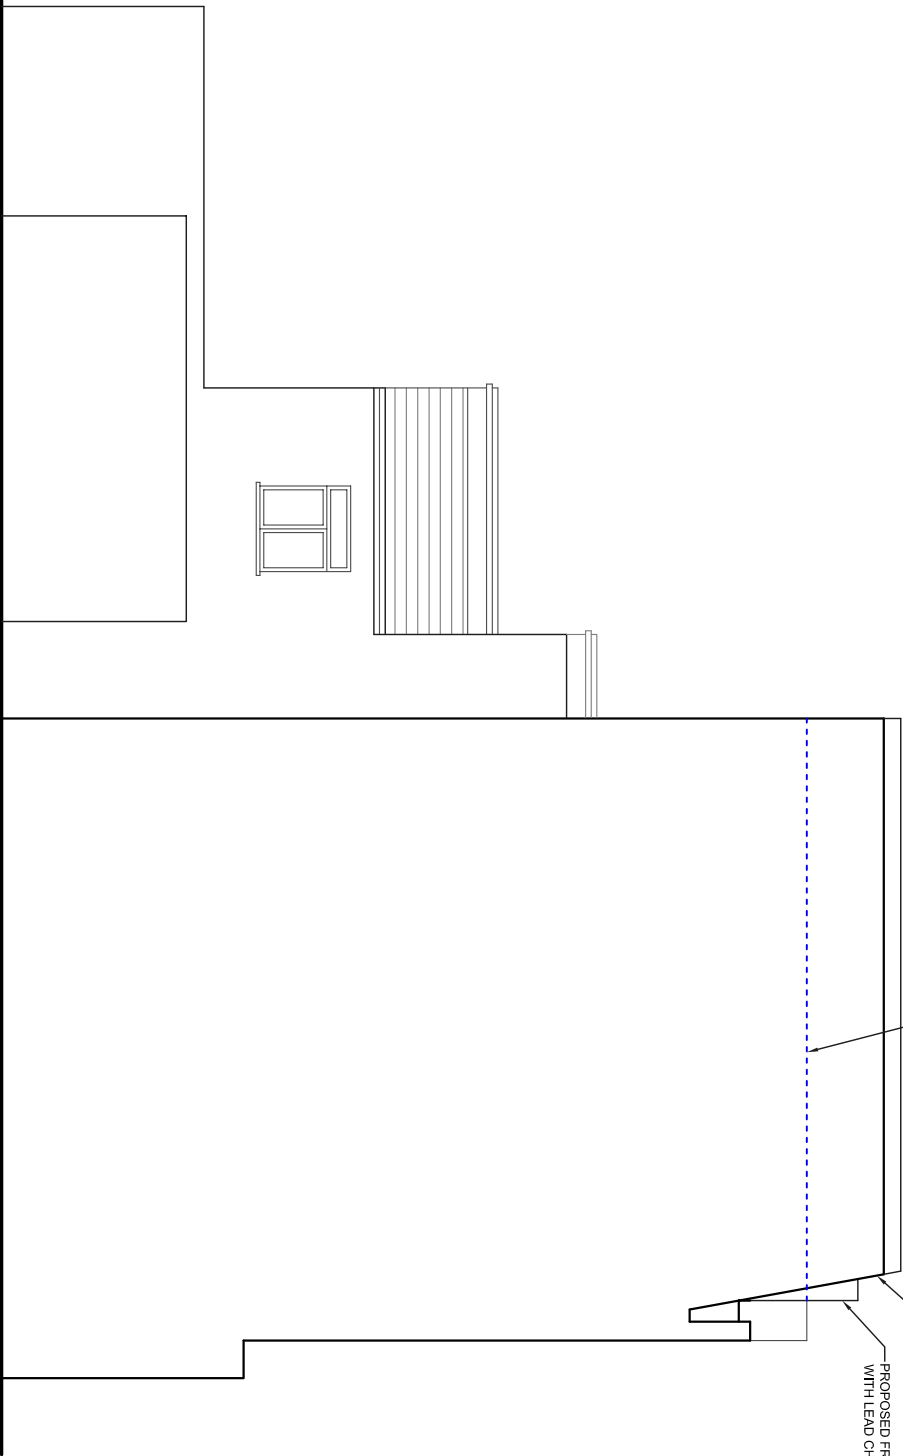

PROPOSED
SIDE ELEVATION

KOMPAS WILL NOT BE RESPONSIBLE FOR THE CONTRACT AFTER HAVING
OBTAINED PLANNING PERMISSION AND/OR BUILDING REGULATION
APPROVALS AND THAT THERE CAN BE NO GUARANTEE THAT PLANNING
PERMISSION OR BUILDING REGULATION WILL BE OBTAINED. ANY WORKS
WHICH ARE UNDERTAKEN WITHOUT SUCH PERMISSION OR REGULATION
RESPONSIBILITY WILL BE TAKEN FOR WORKS WHICH ARE UNFORESEEN
AND FOR ANY SUBSEQUENT ALTERATIONS MADE WHICH ARE BEYOND THE
CONTROL OF THE AGENT.

GENERAL NOTES

1. DIMENSIONS

All dimensions to be checked on site.
Contractor to check site thoroughly & report any
discrepancies.

REVISIONS		DATE



KOMPAS
Limited

16 ELECTRIC PARADE
SEVEN KINGS ROAD
LIFORD, ESSEX, IG3 8BY
PH : 020 8590 0002
FAX : 020 8599 3773

www.kompas.uk.com info@kompas.uk.com

PROJECT
PROPOSED ERECTION OF A MANSARD
ROOF EXTENSION TO PROVIDE ADDITIONAL
ACCOMMODATION FOR THE EXISTING
MAISONNETTE AT
147 QUEEN'S CRESCENT, LONDON, NW5 4ED

DRAWING
EXISTING & PROPOSED ELEVATIONS

CLIENT
MR. PATEL

DATE	SCALE
AUG. 2012	1:100 @ A3

DRG NO.	REVISIONS
KOM/384-2	

© PLANNING ISSUE