



NOTE: ALL MATERIALS TO BE USED BE SIMILAR IN APPEARANCE TO THE EXISTING HOUSE

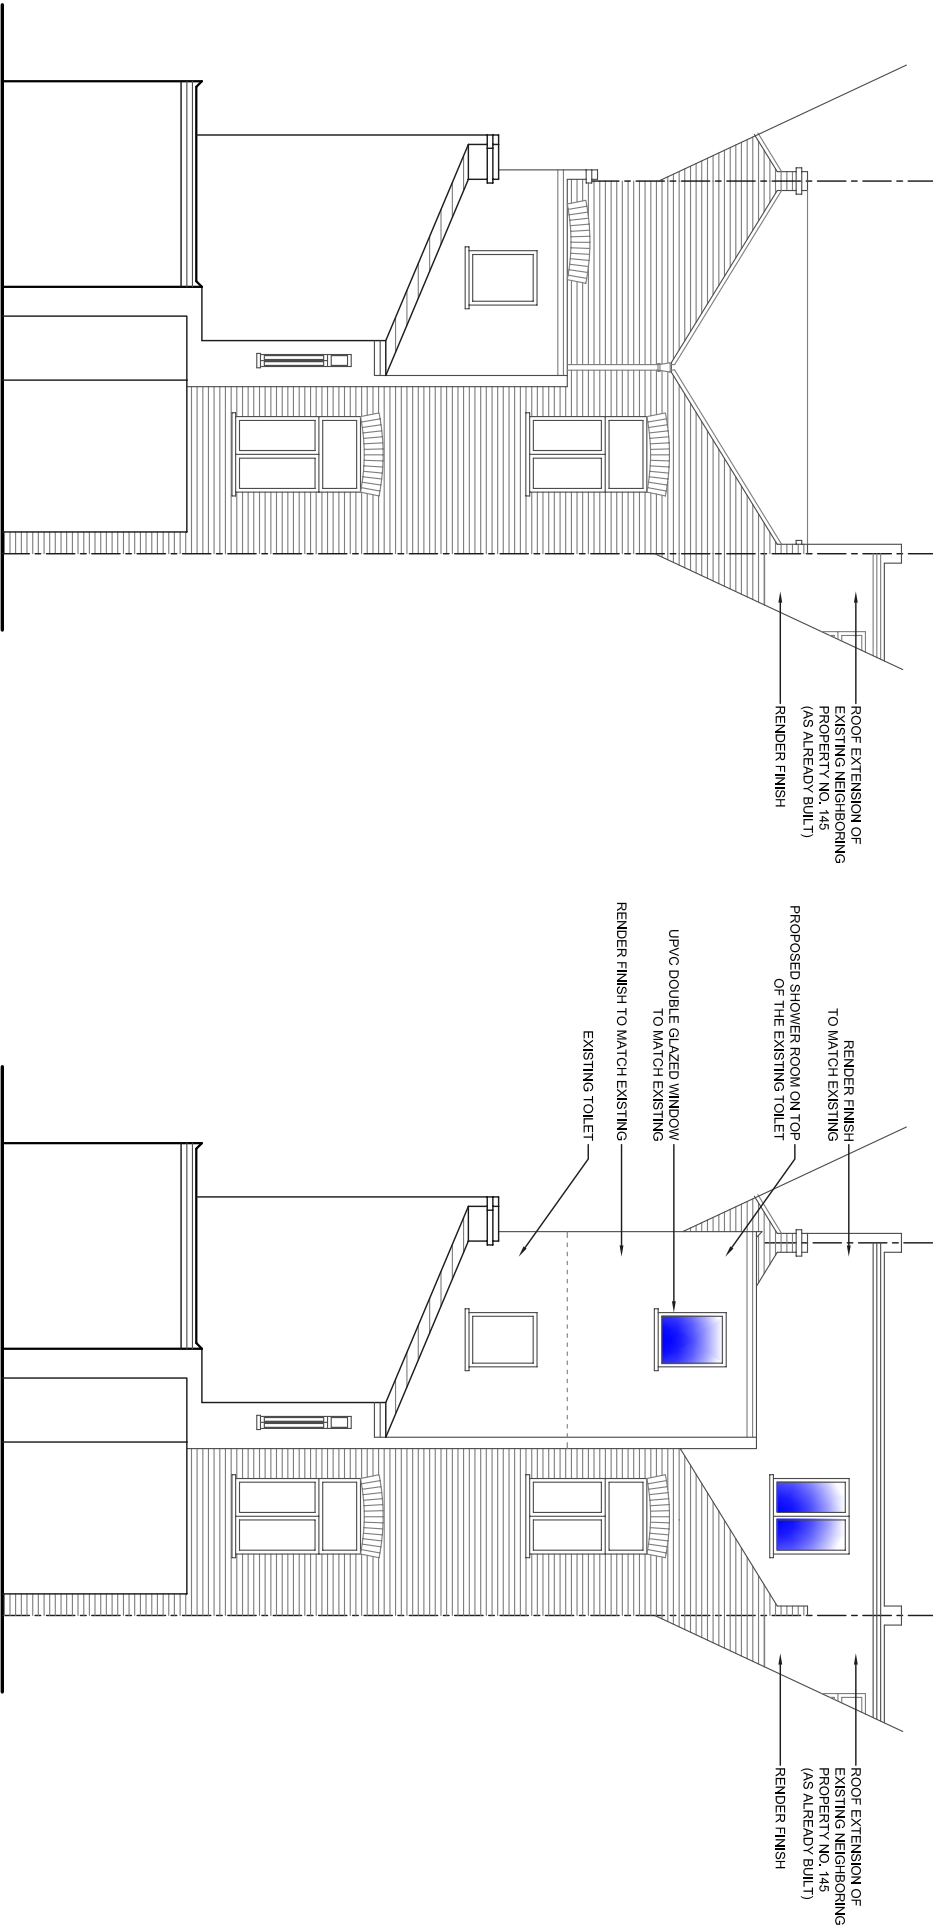

EXISTING  
REAR ELEVATION

PROPOSED  
REAR ELEVATION

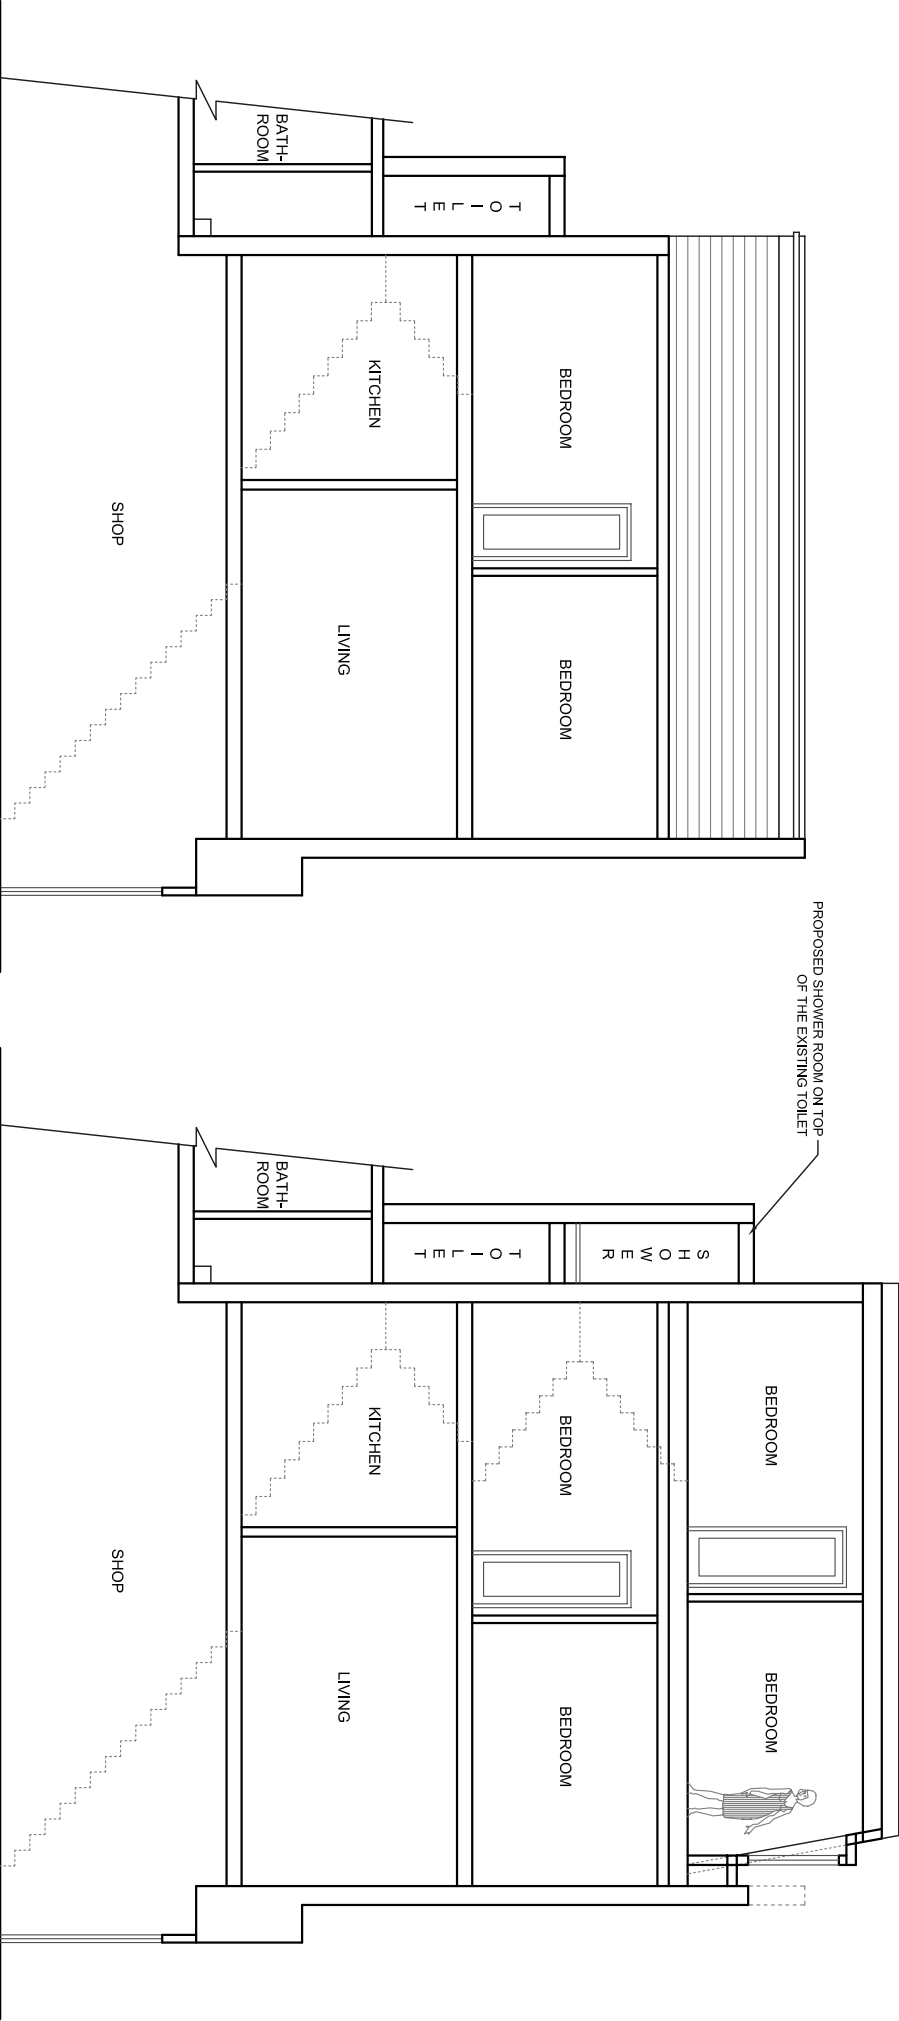

EXISTING  
SECTION AT A-A

PROPOSED  
SECTION AT A-A

KOMPAS WILL NOT BE RESPONSIBLE FOR THE CONTRACT AFTER HAVING OBTAINED PLANNING PERMISSION AND/OR BUILDING REGULATION APPROVALS AND THAT THERE CAN BE NO GUARANTEE THAT PLANNING PERMISSION OR BUILDING REGULATION WILL BE OBTAINED. ANY WORKS UNDERTAKEN WITHOUT PLANNING PERMISSION AND/OR BUILDING REGULATION APPROVALS WILL BE AT THE CLIENT'S RISK. KOMPAS WILL NOT BE RESPONSIBLE FOR ANY SUBSEQUENT ALTERATIONS MADE WHICH ARE BEYOND THE CONTROL OF THE AGENT.

GENERAL NOTES

1. DIMENSIONS

All dimensions to be checked on site.  
Contractor to check site thoroughly & report any discrepancies.

REVISIONS		DATE



**KOMPAS Limited**

16 ELECTRIC PARADE  
SEVEN KINGS ROAD  
LIFORD, ESSEX, IG3 8BY  
PH : 020 8590 0002  
FAX : 020 8599 3773

www.kompas-uk.com info@kompas-uk.com

**PROJECT**  
PROPOSED ERECTION OF A MANSARD  
ROOF EXTENSION TO PROVIDE ADDITIONAL  
ACCOMMODATION FOR THE EXISTING  
MAISONNETTE AT  
147 QUEEN'S CRESCENT, LONDON, NW5 4ED

**DRAWING** EXISTING & PROPOSED  
ELEVATIONS & SECTIONS

**CLIENT**  
MR. PATEL

<b>DATE</b>	<b>SCALE</b>
AUG. 2012	1:100 @ A3

<b>DRG NO.</b>	<b>REVISIONS</b>
KOM/384-3	

© PLANNING ISSUE