




Proposed Front Elevation FF

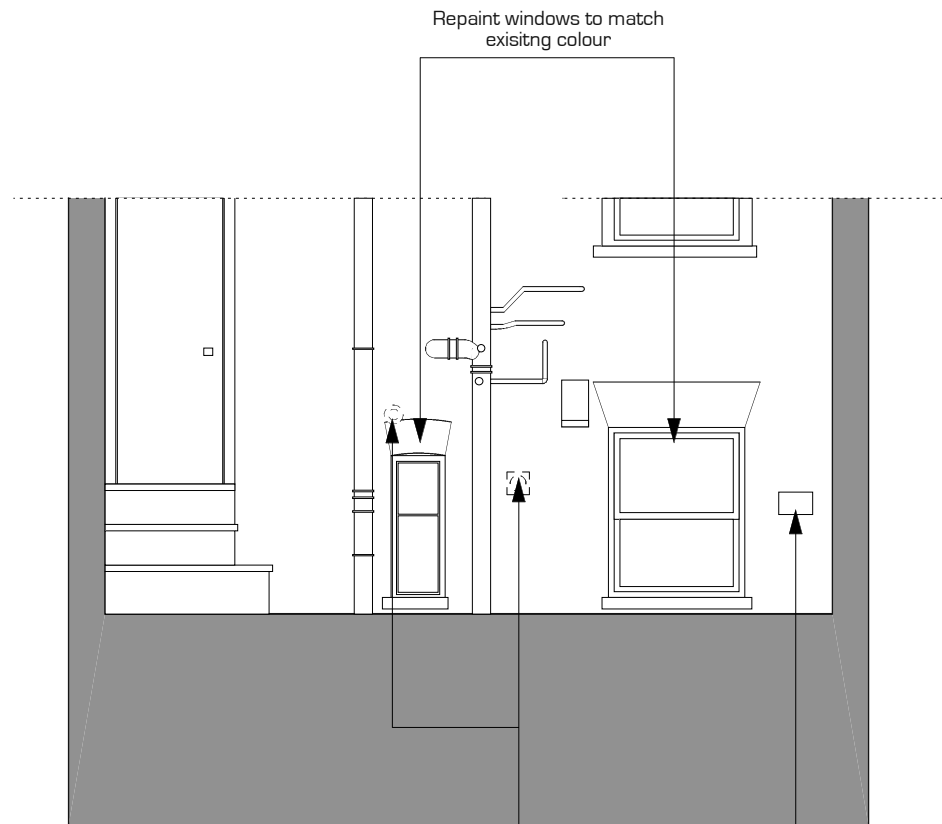

Proposed Rear Elevation FF

Removal of existing boiler flue, bathroom extractor vent. Make good brickwork after removal

Air brick/block to have internal openable/closing grill to inside of proposed bedroom to maintain ventilation

GENERAL NOTES

A Contractor must confirm and check decisions
All Discrepancies are to be reported to and resolved
by the designers before works are to commence
This drawing is not to be scales
All works and materials to be in accordance with the
London Building Acts and the London Construction
Bylaws or Building Regulations and to comply with
all relevant codes of practice and British Standards

NOTES: For Information Only

Client: Kevin McGerty

Project: 42A Maple Street London W1P 5DG

Drawing: Existing Front &
Rear Elevation EE & FF

Scale: 1:50@A4

Dwg No: 11

Rev:

NEIL PATRICK KIERNAN Architect RIBA

Flat 92, 91 Fairfield Road, Bow, London E3 2QJ
Tel: 07890 574 934

Email: npkarchitect@hotmail.com